



HAWES CROSSING VILLAGE 5 • FRONT LOADED TRASH EXHIBIT

MESA, AZ


2025-05-19

24001201

LENNAR

SCALE: 1" = 10'-0"

Information furnished regarding this property is from sources deemed reliable. RVi has not made an independent investigation of these sources and no warranty is made as to their accuracy or completeness. This plan is conceptual, subject to change, and does not represent any regulatory approval.

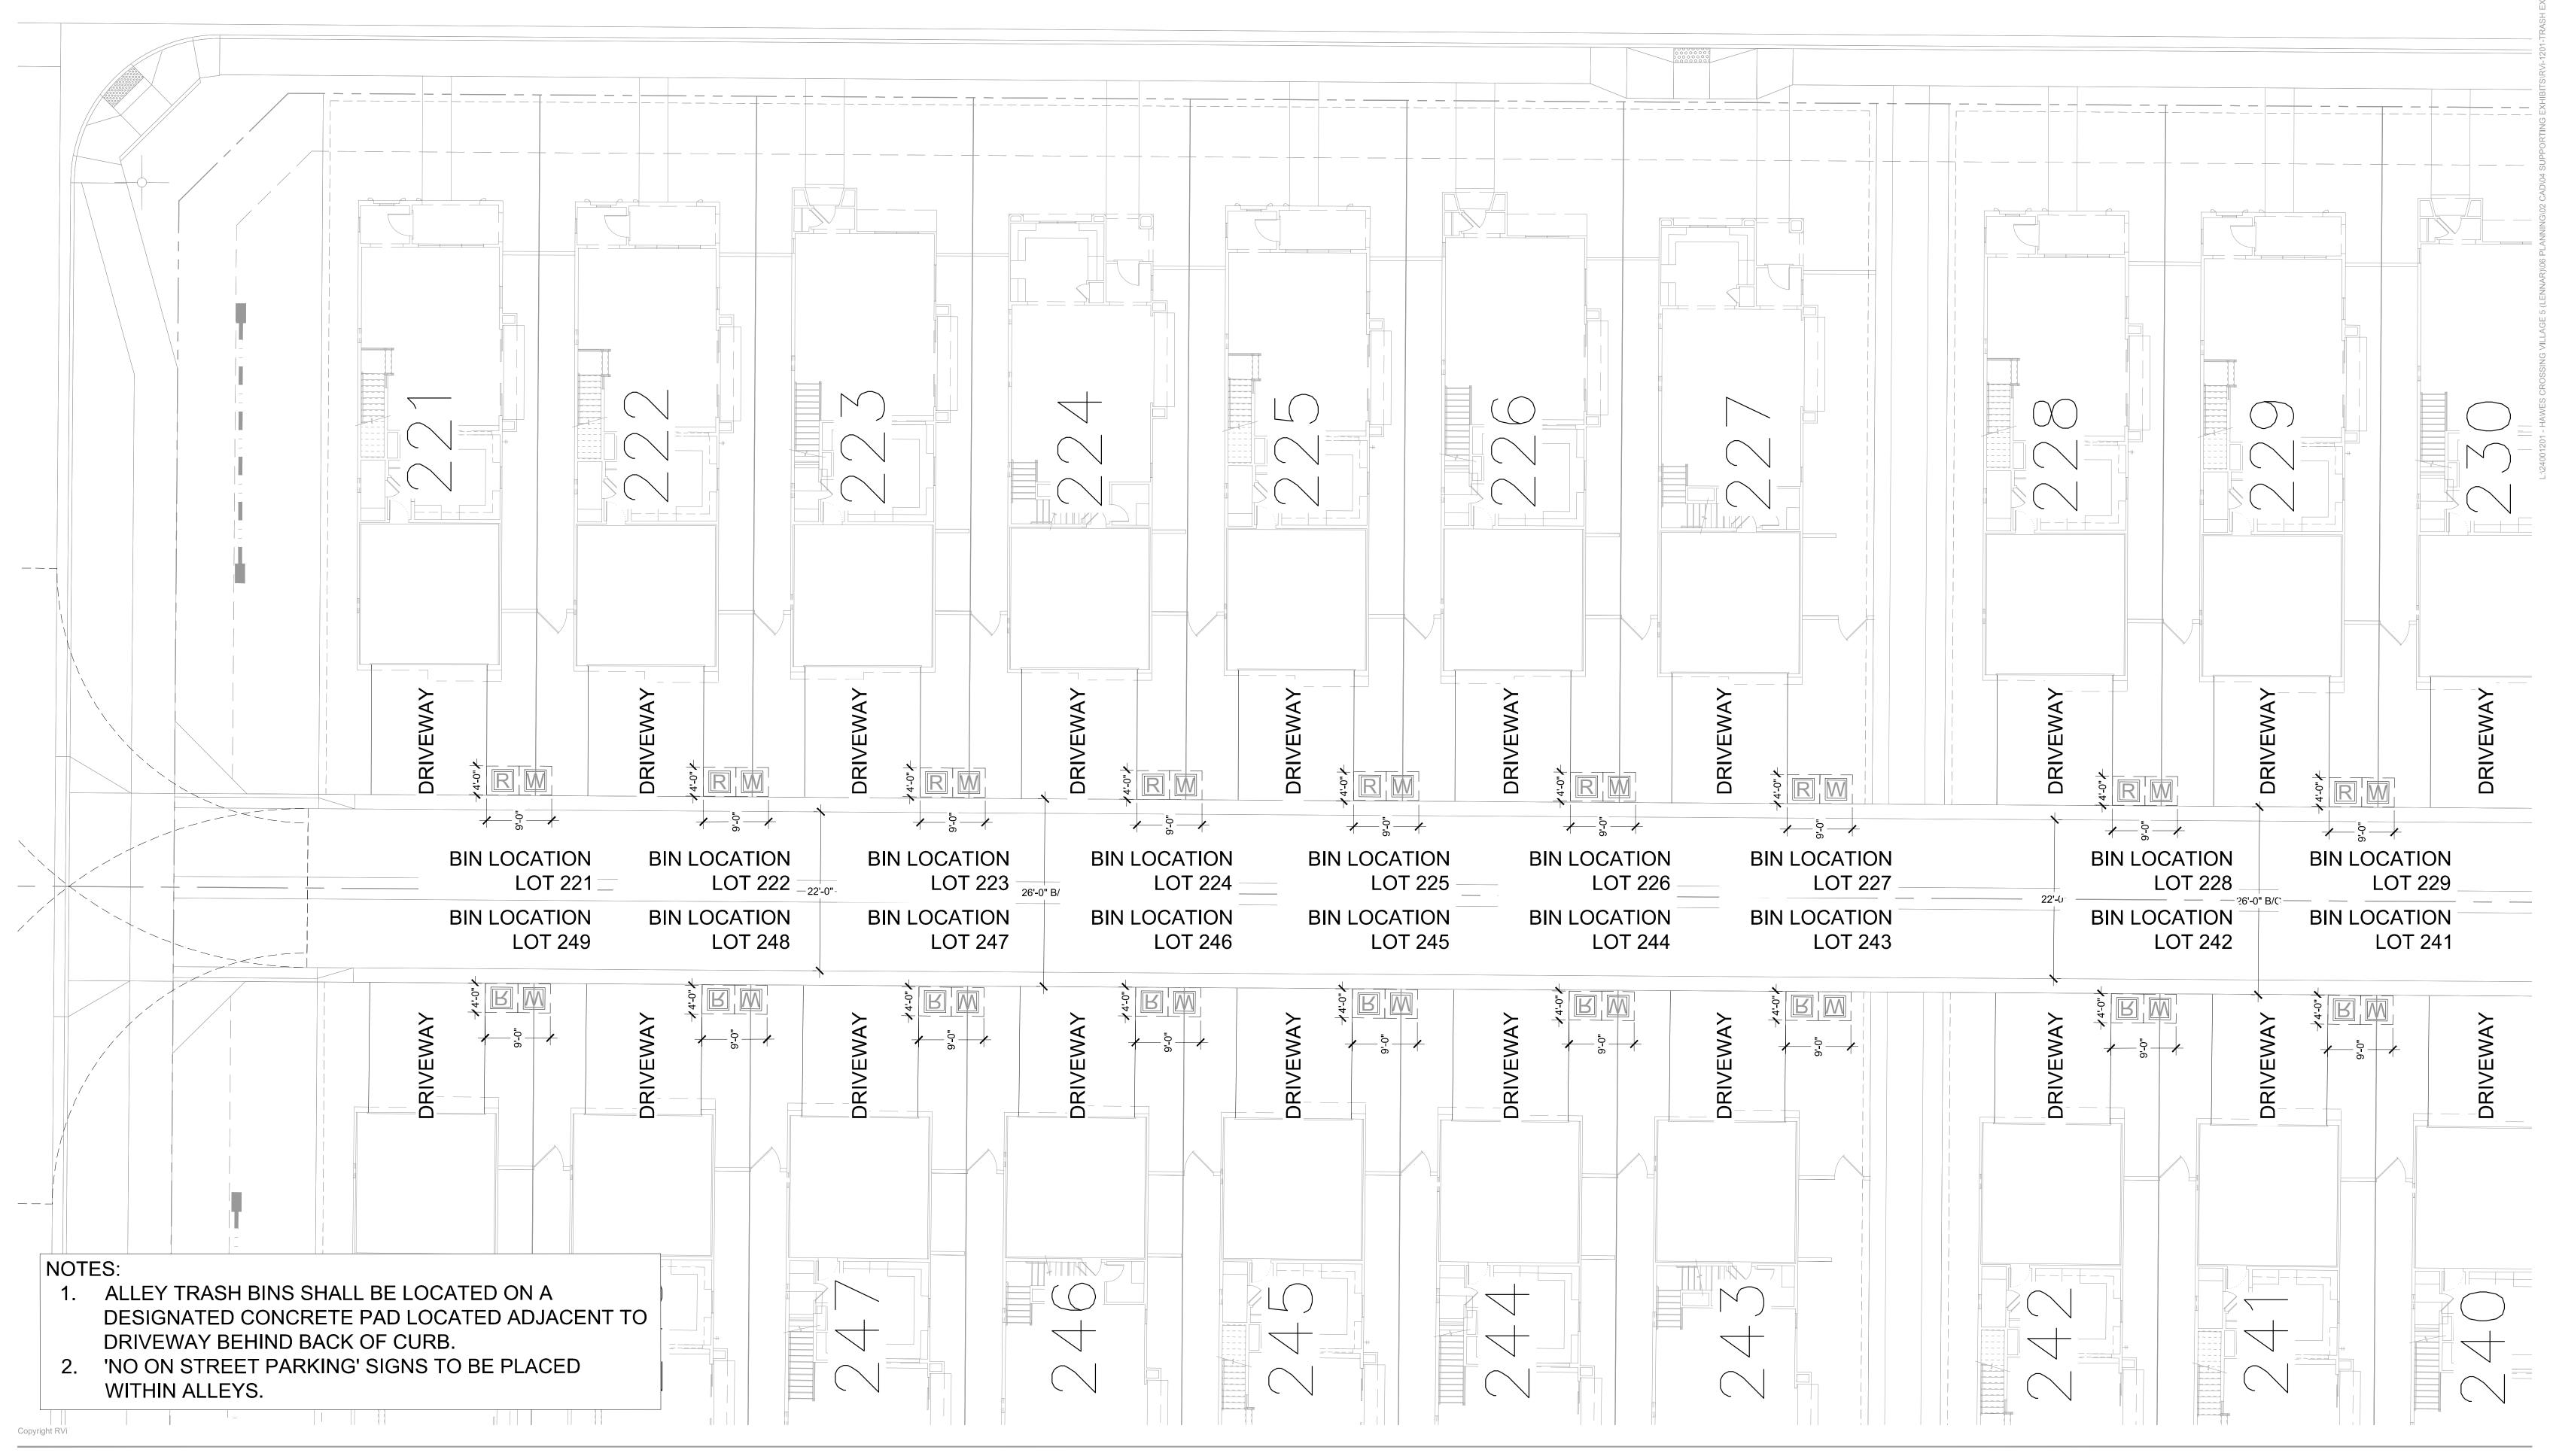




HAWES CROSSING VILLAGE 5 • ALLEY LOADED TRASH EXHIBIT

MESA, AZ

2025-05-19

24001201 **&** LENNAR SCALE: 1" = 10'-0"

Information furnished regarding this property is from sources deemed reliable. RVi has not made an independent investigation of these sources and no warranty is made as to their accuracy or completeness. This plan is conceptual, subject to change, and does not represent any regulatory approval.

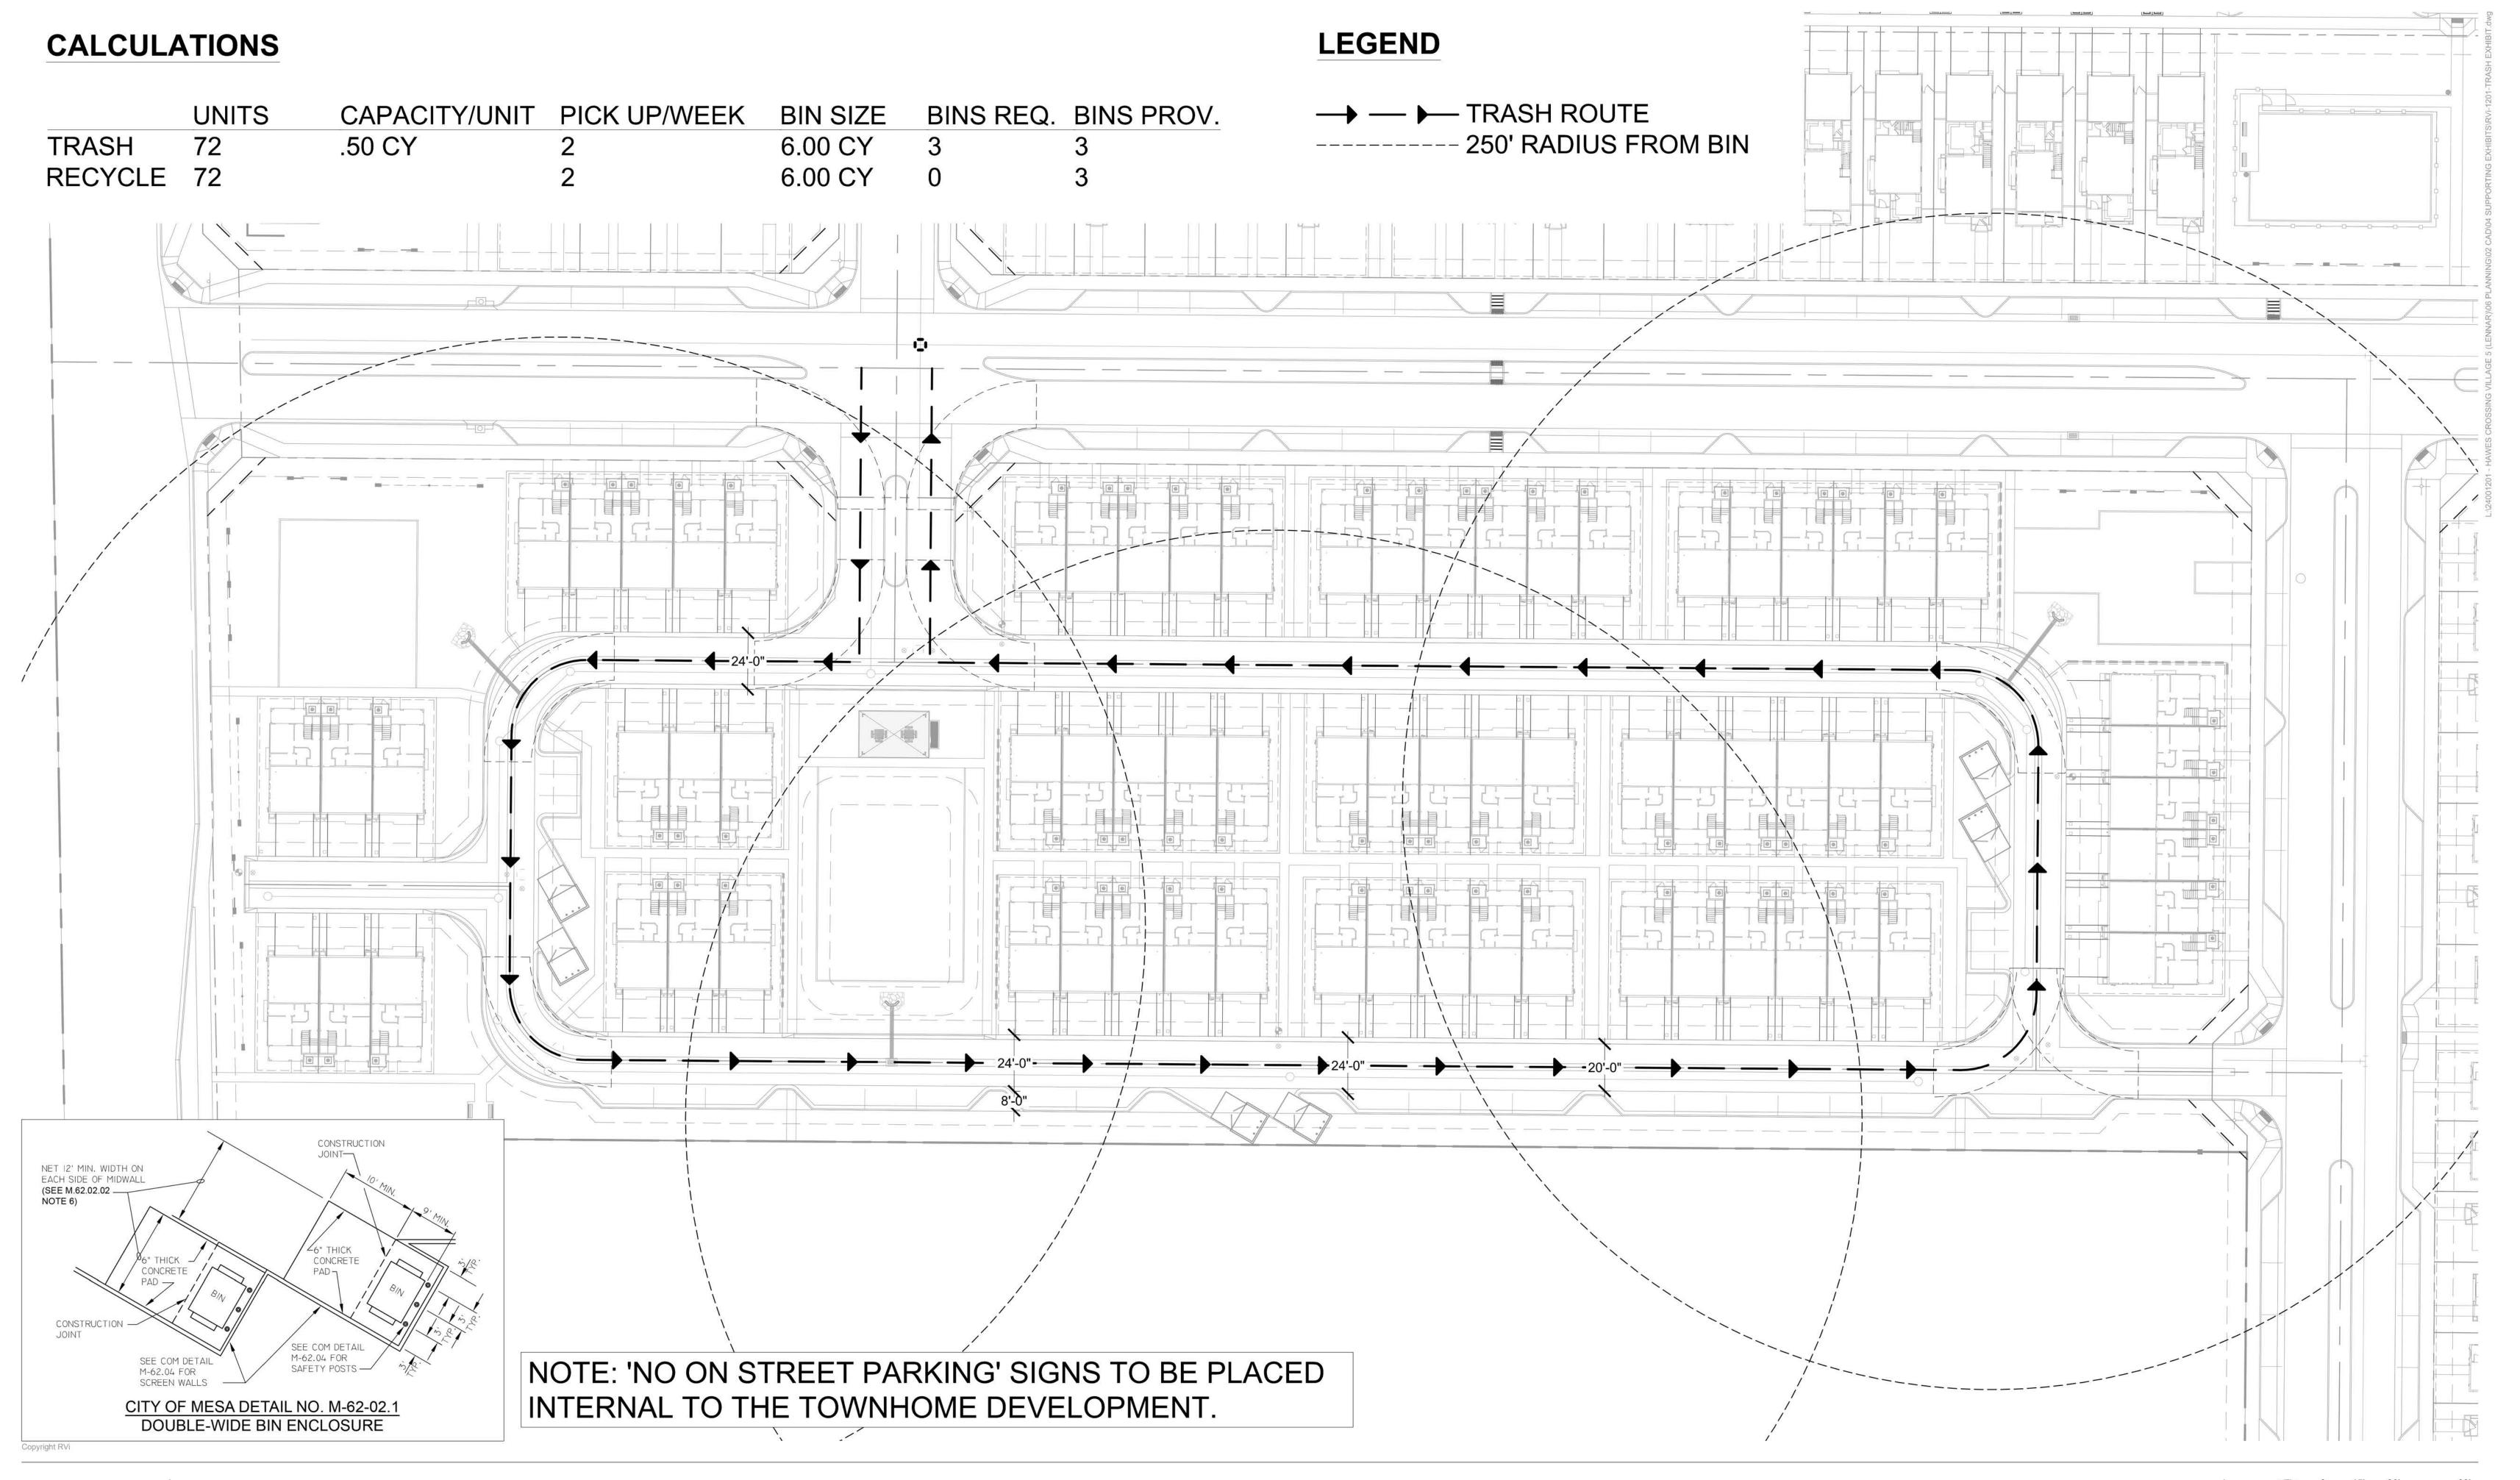



HAWES CROSSING VILLAGE 5 • TOWNHOME TRASH EXHIBIT (SINGLE-FAMILY ATTACHED)



2025-02-05

24001201 **LENNAR**

