


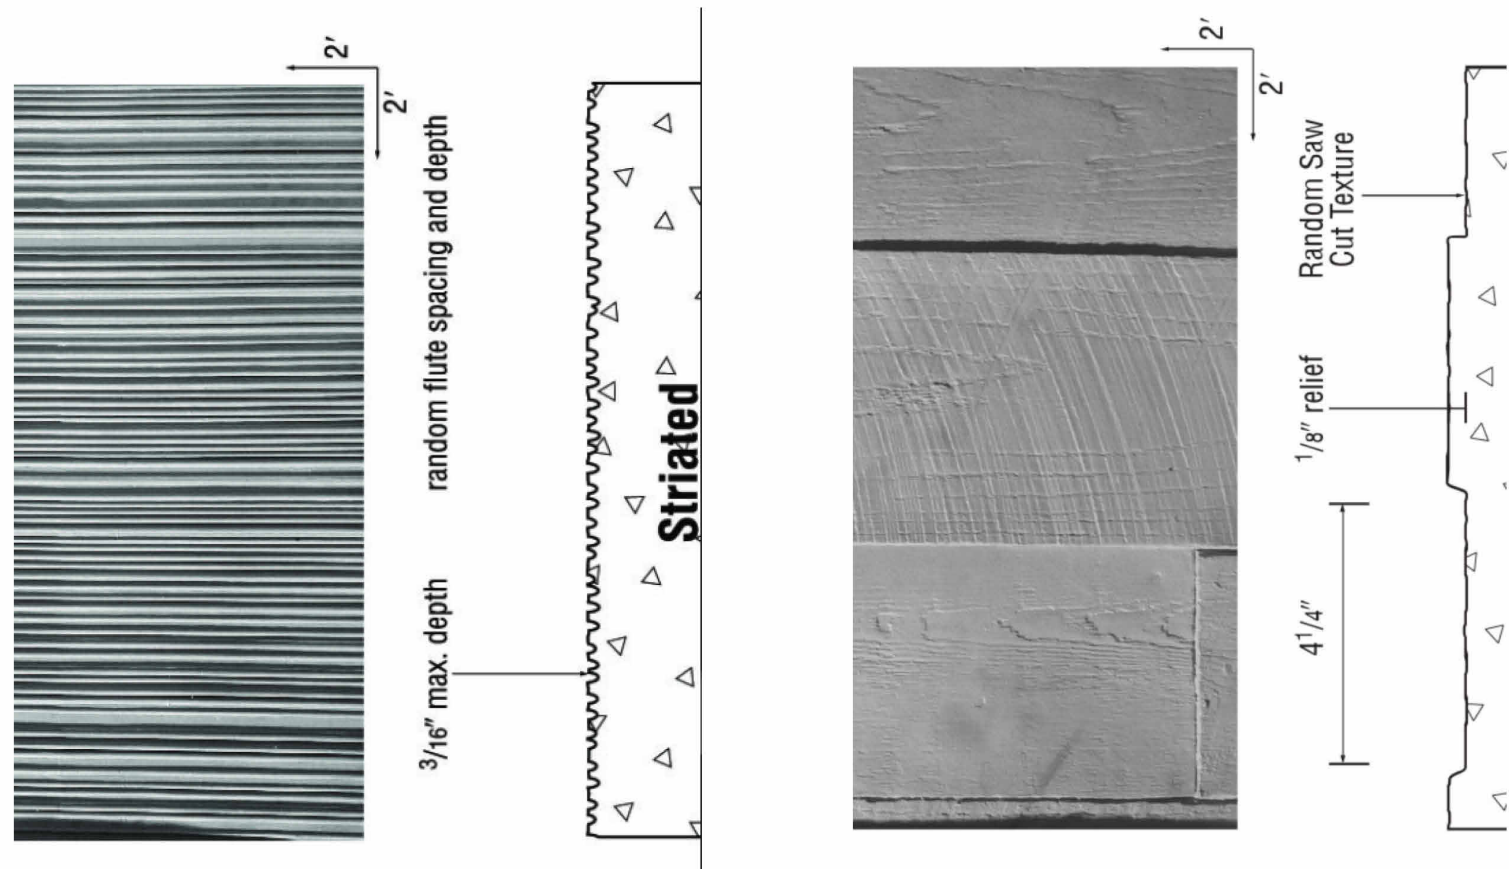


STRIATED PATTERN (TYPE 1)

LINEAR PATTERN (TYPE 2)


FORMLINER PATTERNS IN CONCRETE



PREFINISHED METAL AWNING (CN-1)

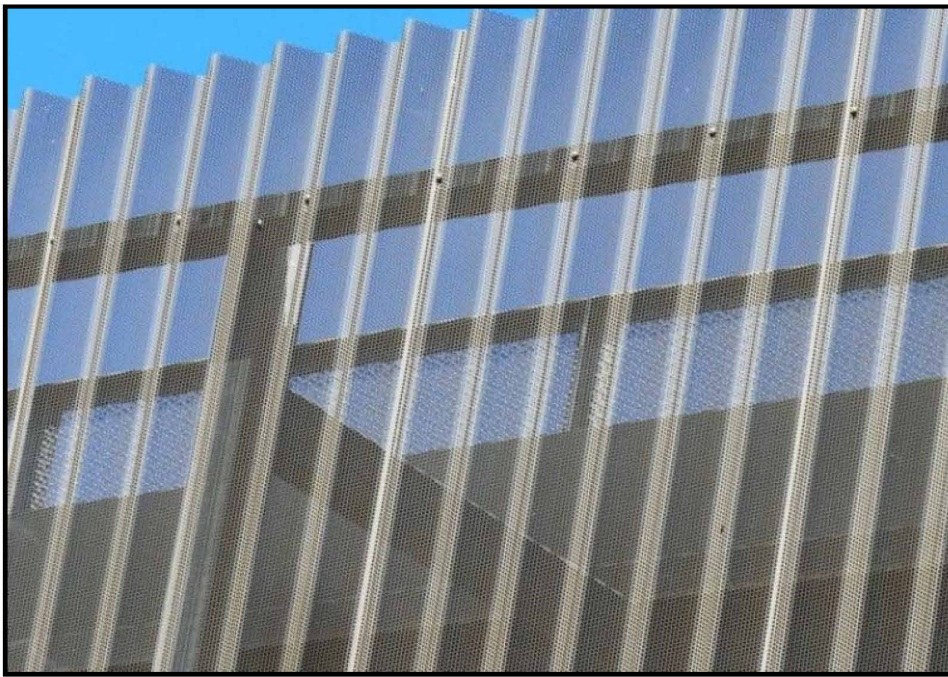

PERFORATED ALUMINUM MECHANICAL SCREEN (SC-1)

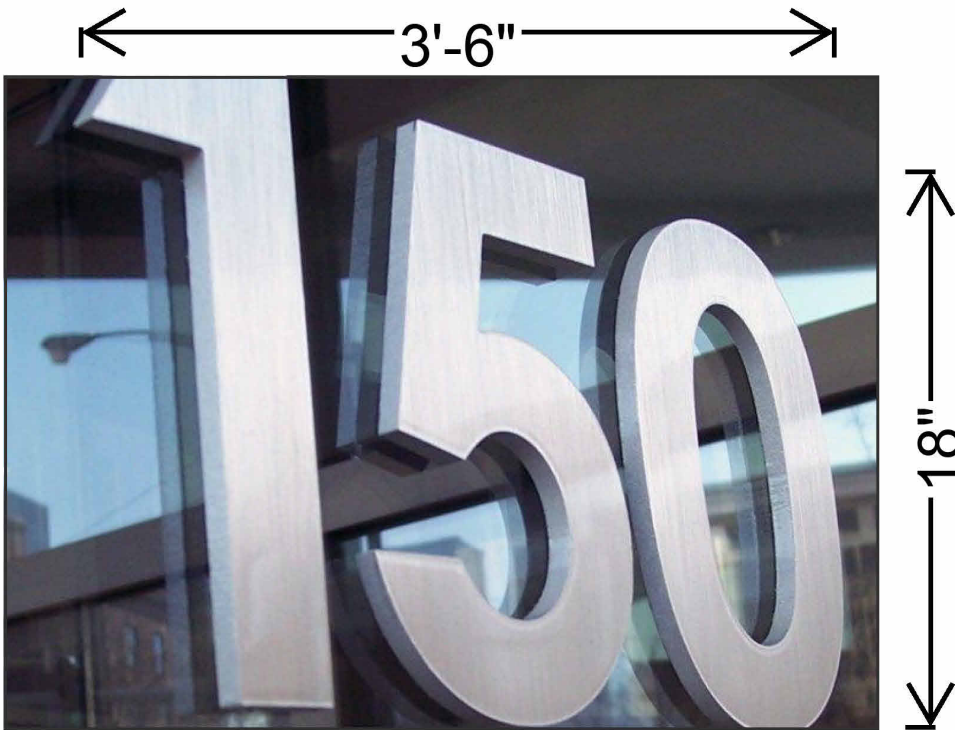


1/4" THICK ALUMINUM PIN-MOUNTED BUILDING SIGN (SIGN-1)



LOUVERED EQUIPMENT SCREEN

ROOF SCREEN (L-1)

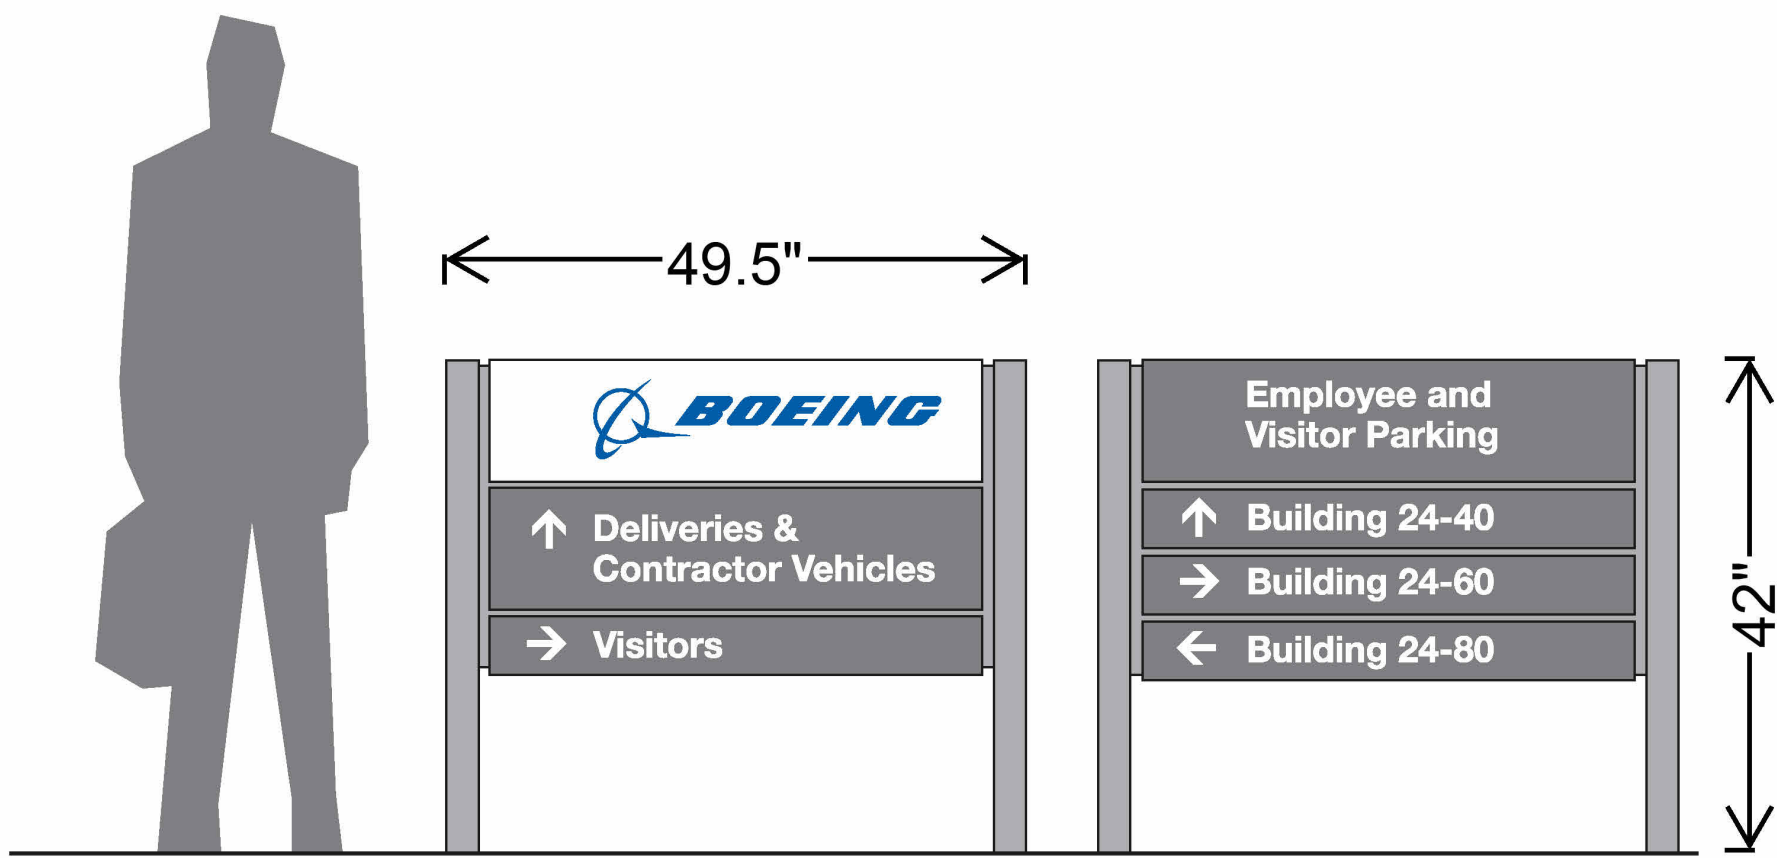

SITE POST AND PANEL DIRECTIONAL SIGN (SIGN-2)


BUILDING/ SITE SIGNAGE




INSULATED OVERHEAD COILING DOOR (OHD-1)
FINISH TO MATCH ADJACENT SURFACE




HOLLOW METAL DOOR (D-1)
PAINTED TO MATCH ADJACENT SURFACE

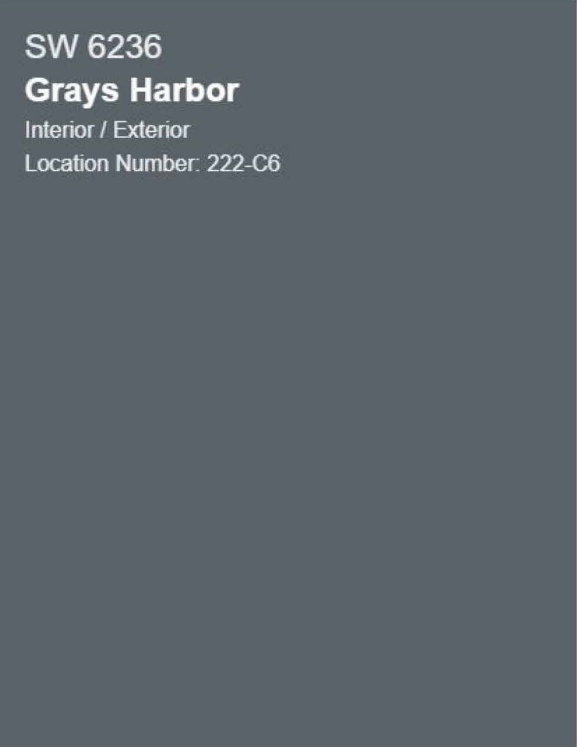

PAINT 3 (P-3)

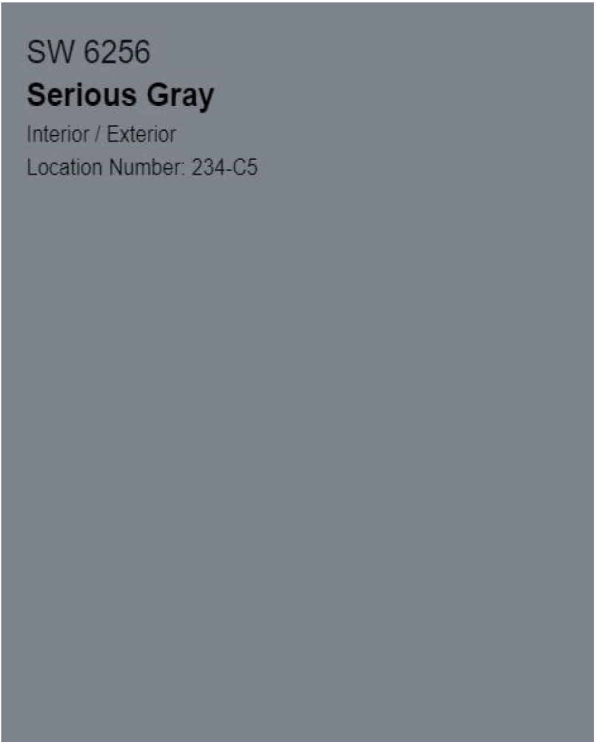


PAINT 2 (P-2)

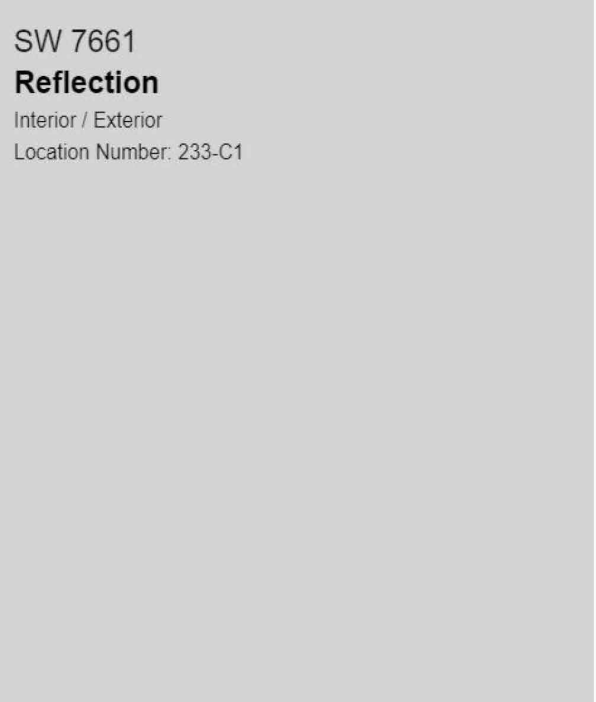

PAINT 1 (P-1)

EXTERIOR CONCRETE PANEL PAINT COLORS

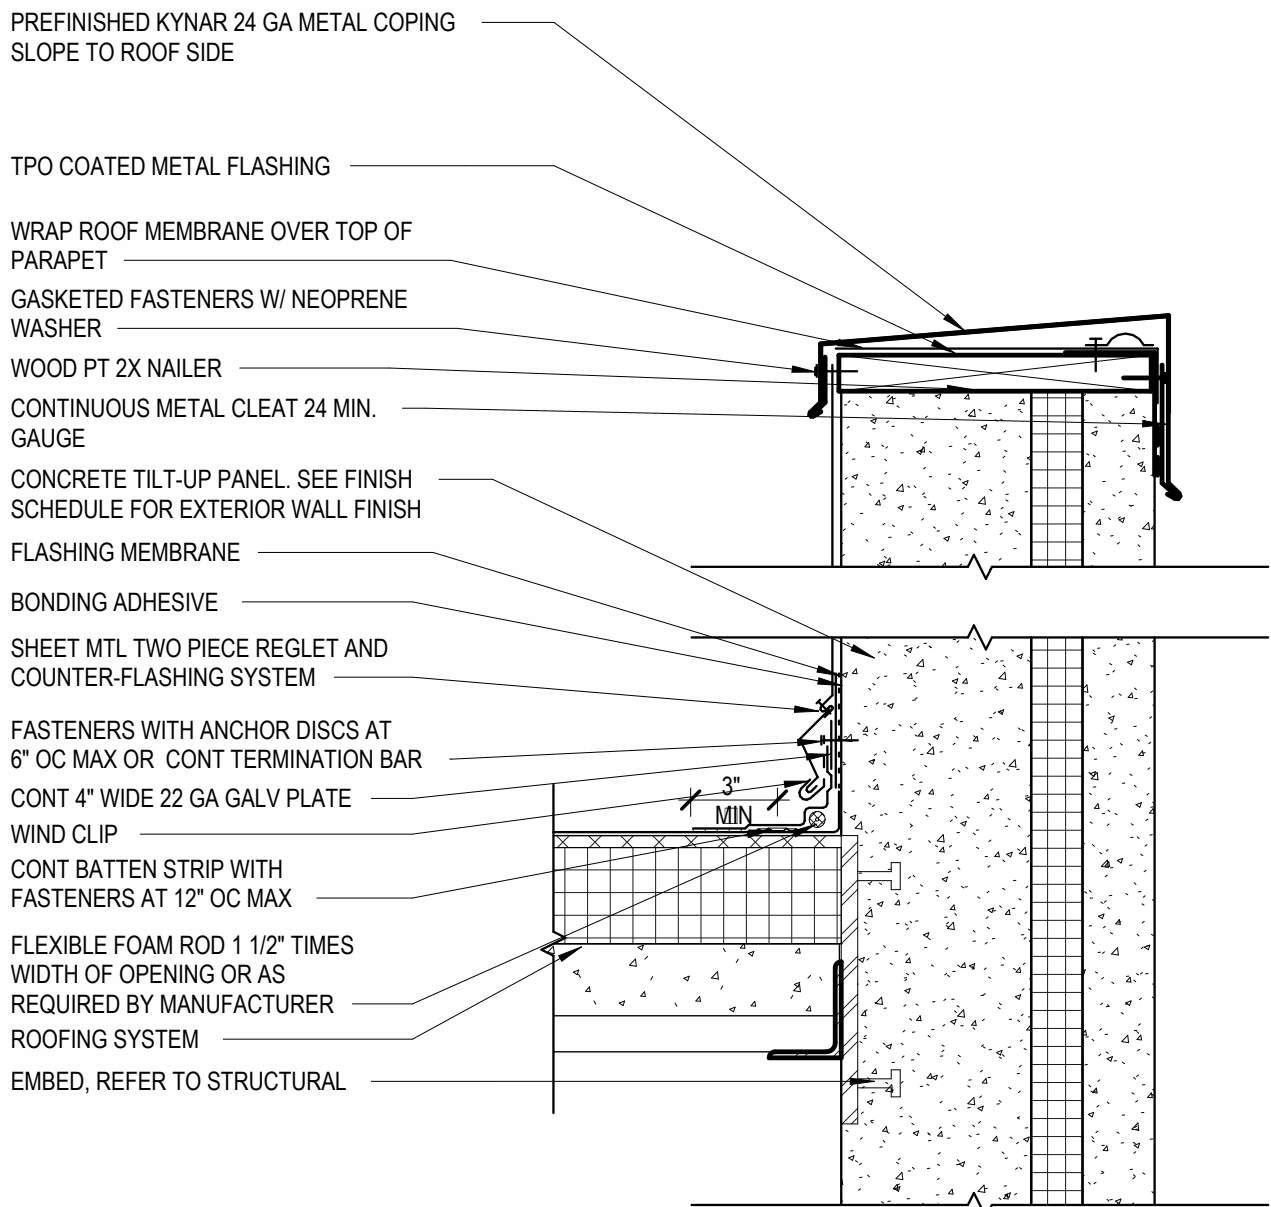

TYPICAL PARAPET DETAIL

NOT FOR CONSTRUCTION

SYM	REVISION	BY	APPROVED	DATE													CURRENT REVISION	SYMBOL	DATE
																	SHEET	A-067	07/01/26
																	JOB NO.		COMP NO.
																	DWG NO.	50-570A-A-067	

ACCEPTABILITY

THIS DESIGN AND/OR SPECIFICATION IS APPROVED

APPROVED BY

DEPT.

DATE

DRAWN

CHECKED

ENGINEER

CHECKED

APPROVED

APPROVED

DATE

07/01/26

07/01/26

07/01/26

SUBTITLE

TITLE

MATERIAL BOARD

BOEING OPERATION SHEETS

BUILDING 50-570A

MESA, AZ

ADV. COMPOSITE FABRICATION CENTER