



No	Description	Date

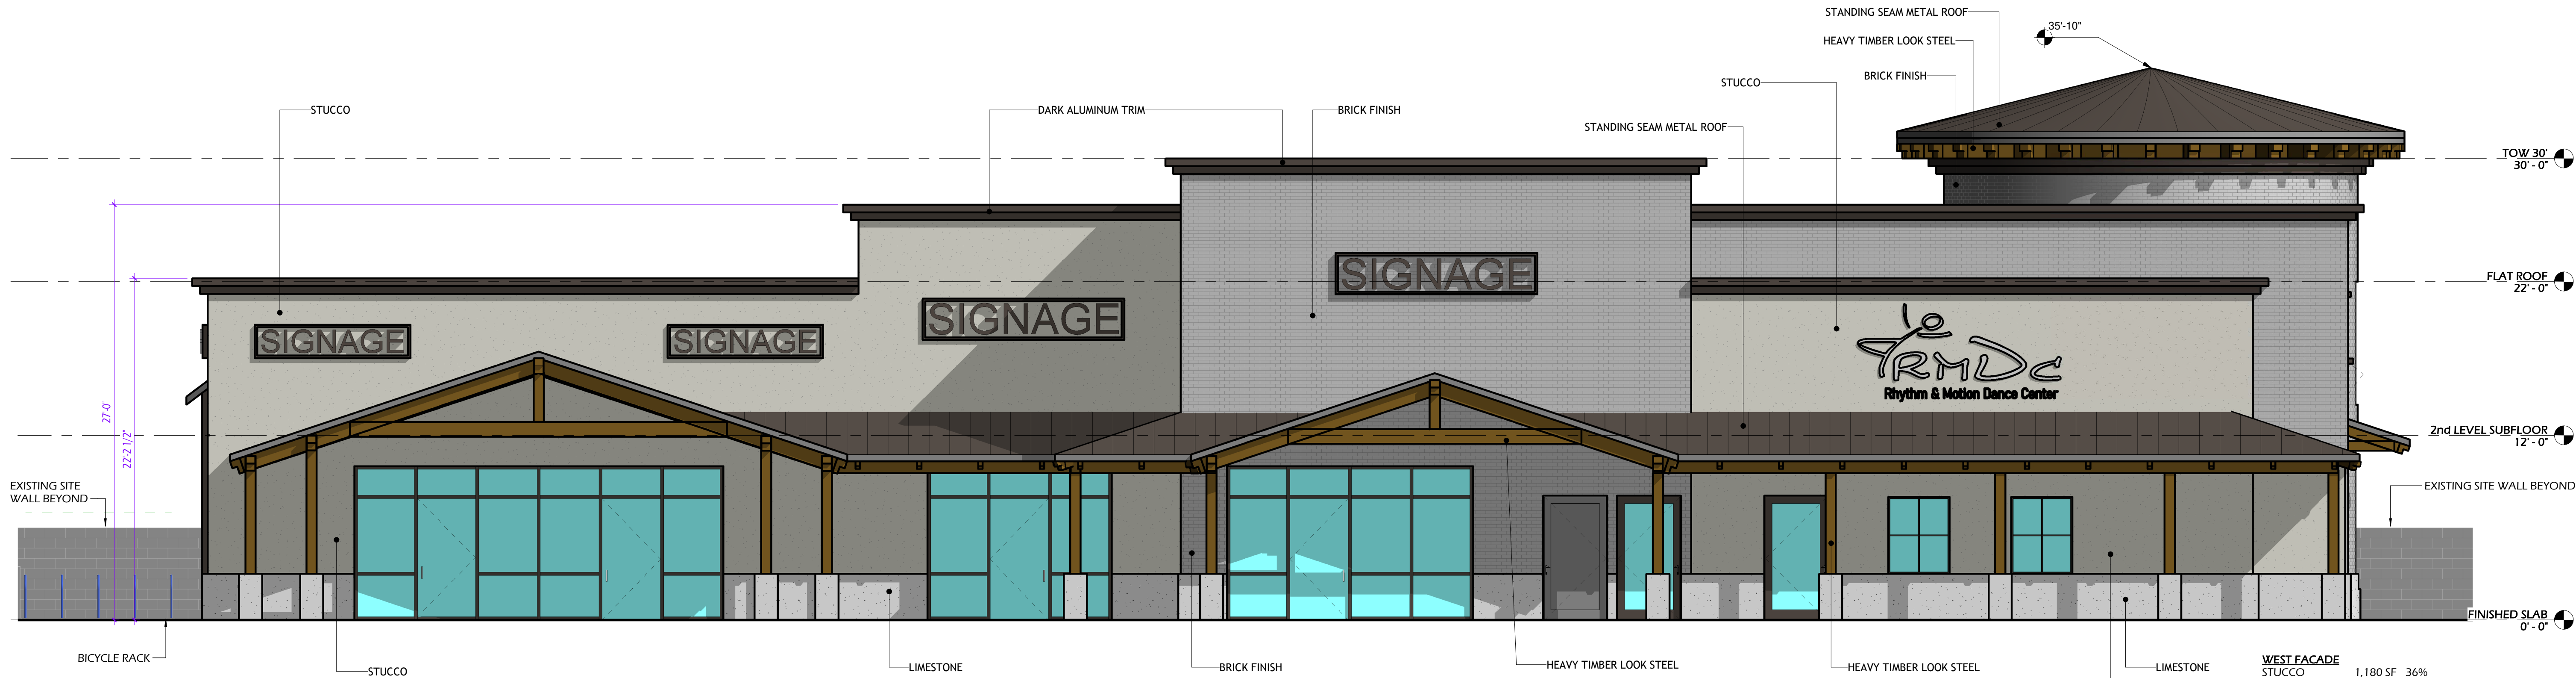

WEST FACADE		
STUCCO	1,180 SF	36%
BRICK	860 SF	27%
CONCRETE	210 SF	7%
METAL PANEL	970 SF	30%
TOTAL	3,220 SF	100%

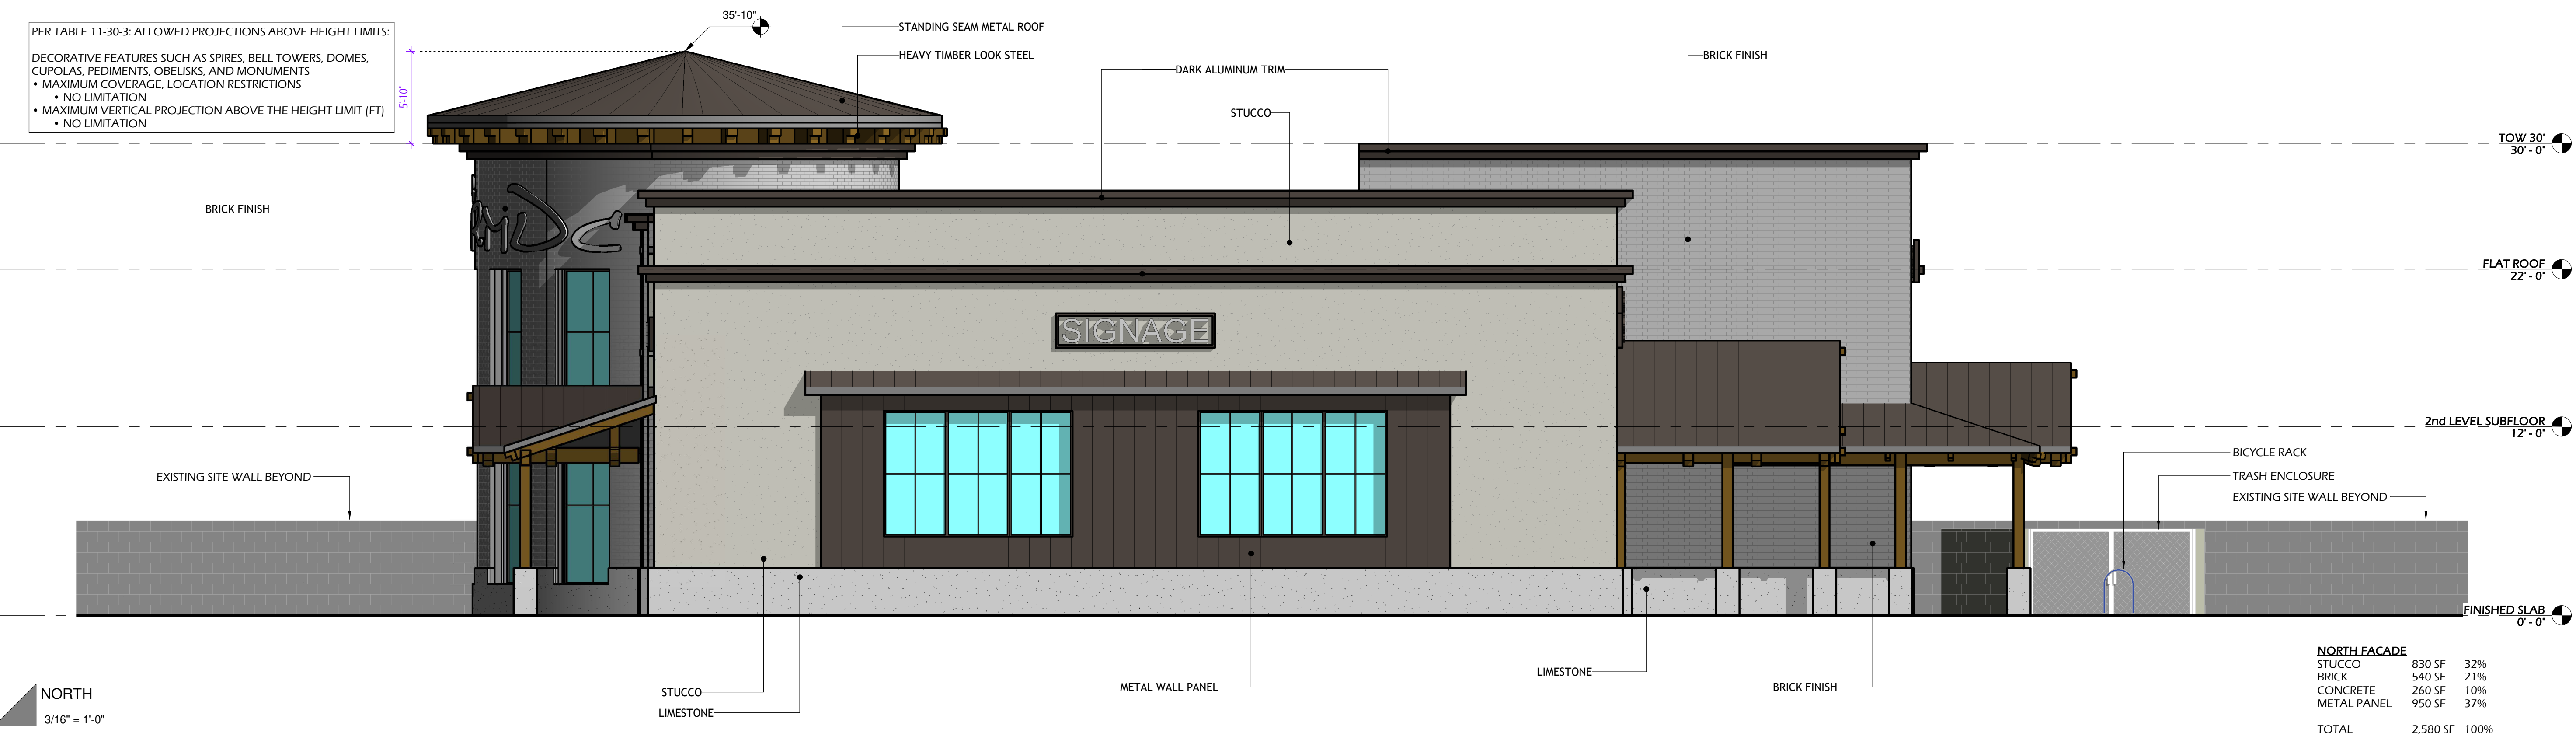

NORTH FACADE		
STUCCO	830 SF	32%
BRICK	540 SF	21%
CONCRETE	260 SF	10%
METAL PANEL	950 SF	37%
TOTAL	2,580 SF	100%

PROJECT ADDRESS

11245 E WARNER RD.
MESA, AZ 85212

REVISION HISTORY

No	Description	Date

ISSUED PLAN SETS

Description & Date




2/4/2026 9:36:32 AM

0 1/2" 1" 2"
PAGE FORMAT: 24"x36"

ELEVATIONS

PAGE NUMBER


A-4.1

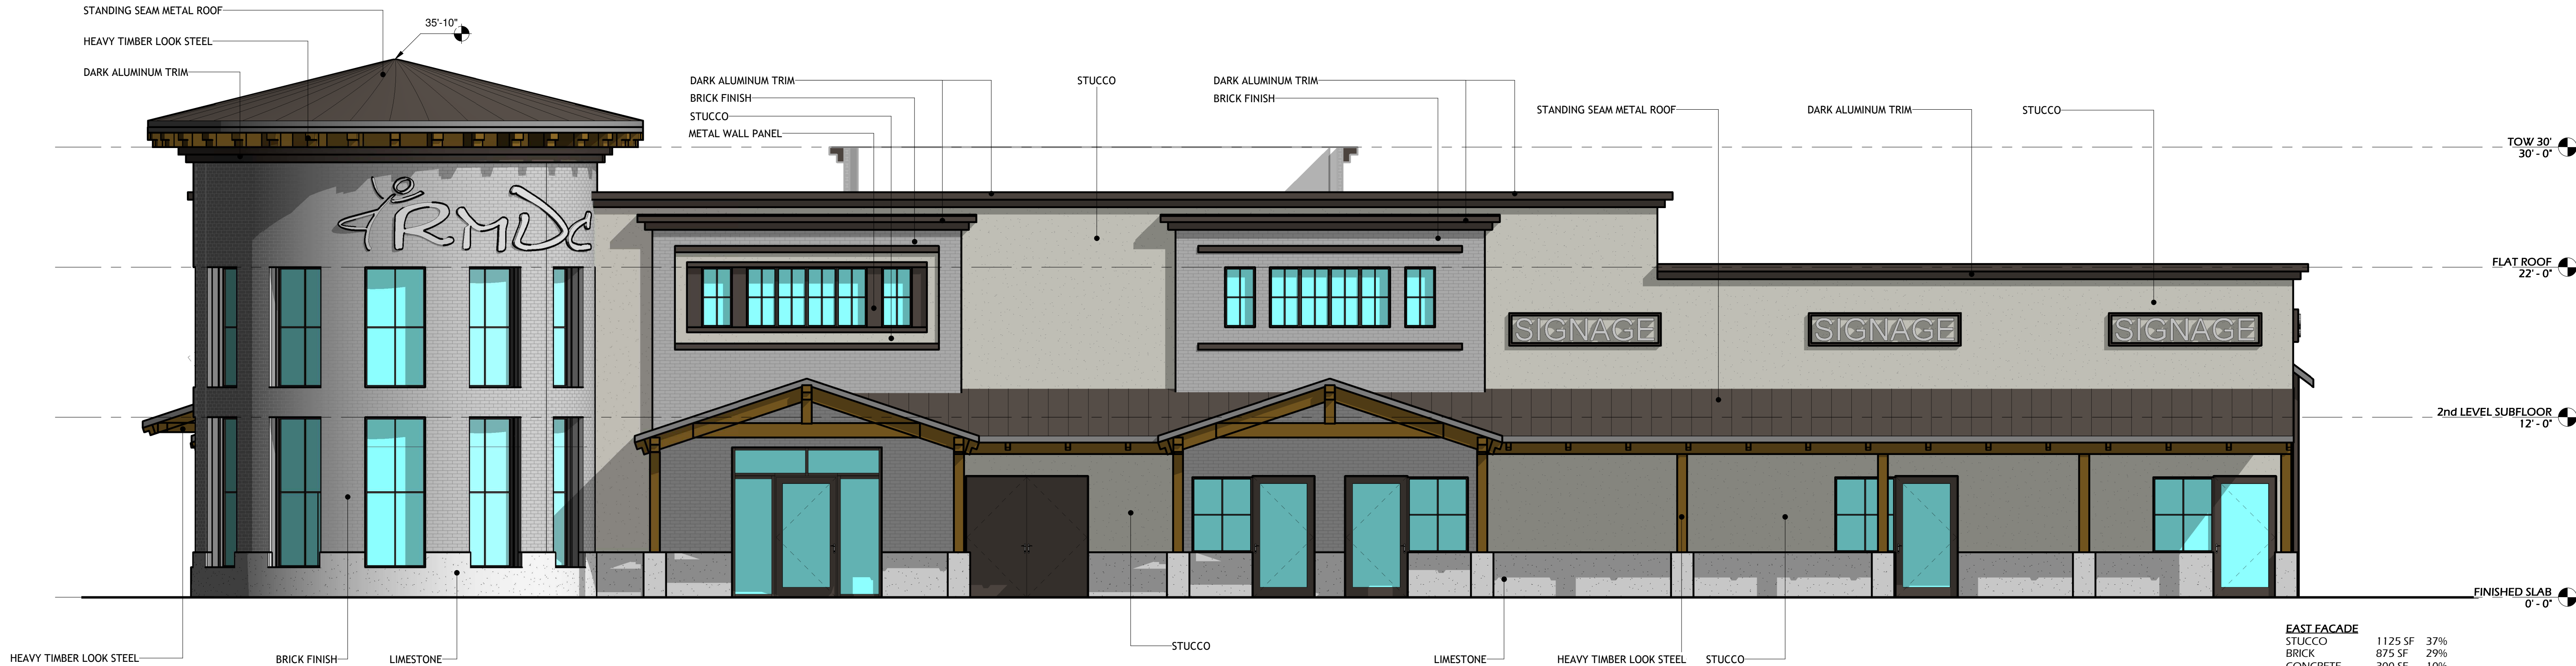

EAST
3/16" = 1'-0"



SOUTH
3/16" = 1'-0"

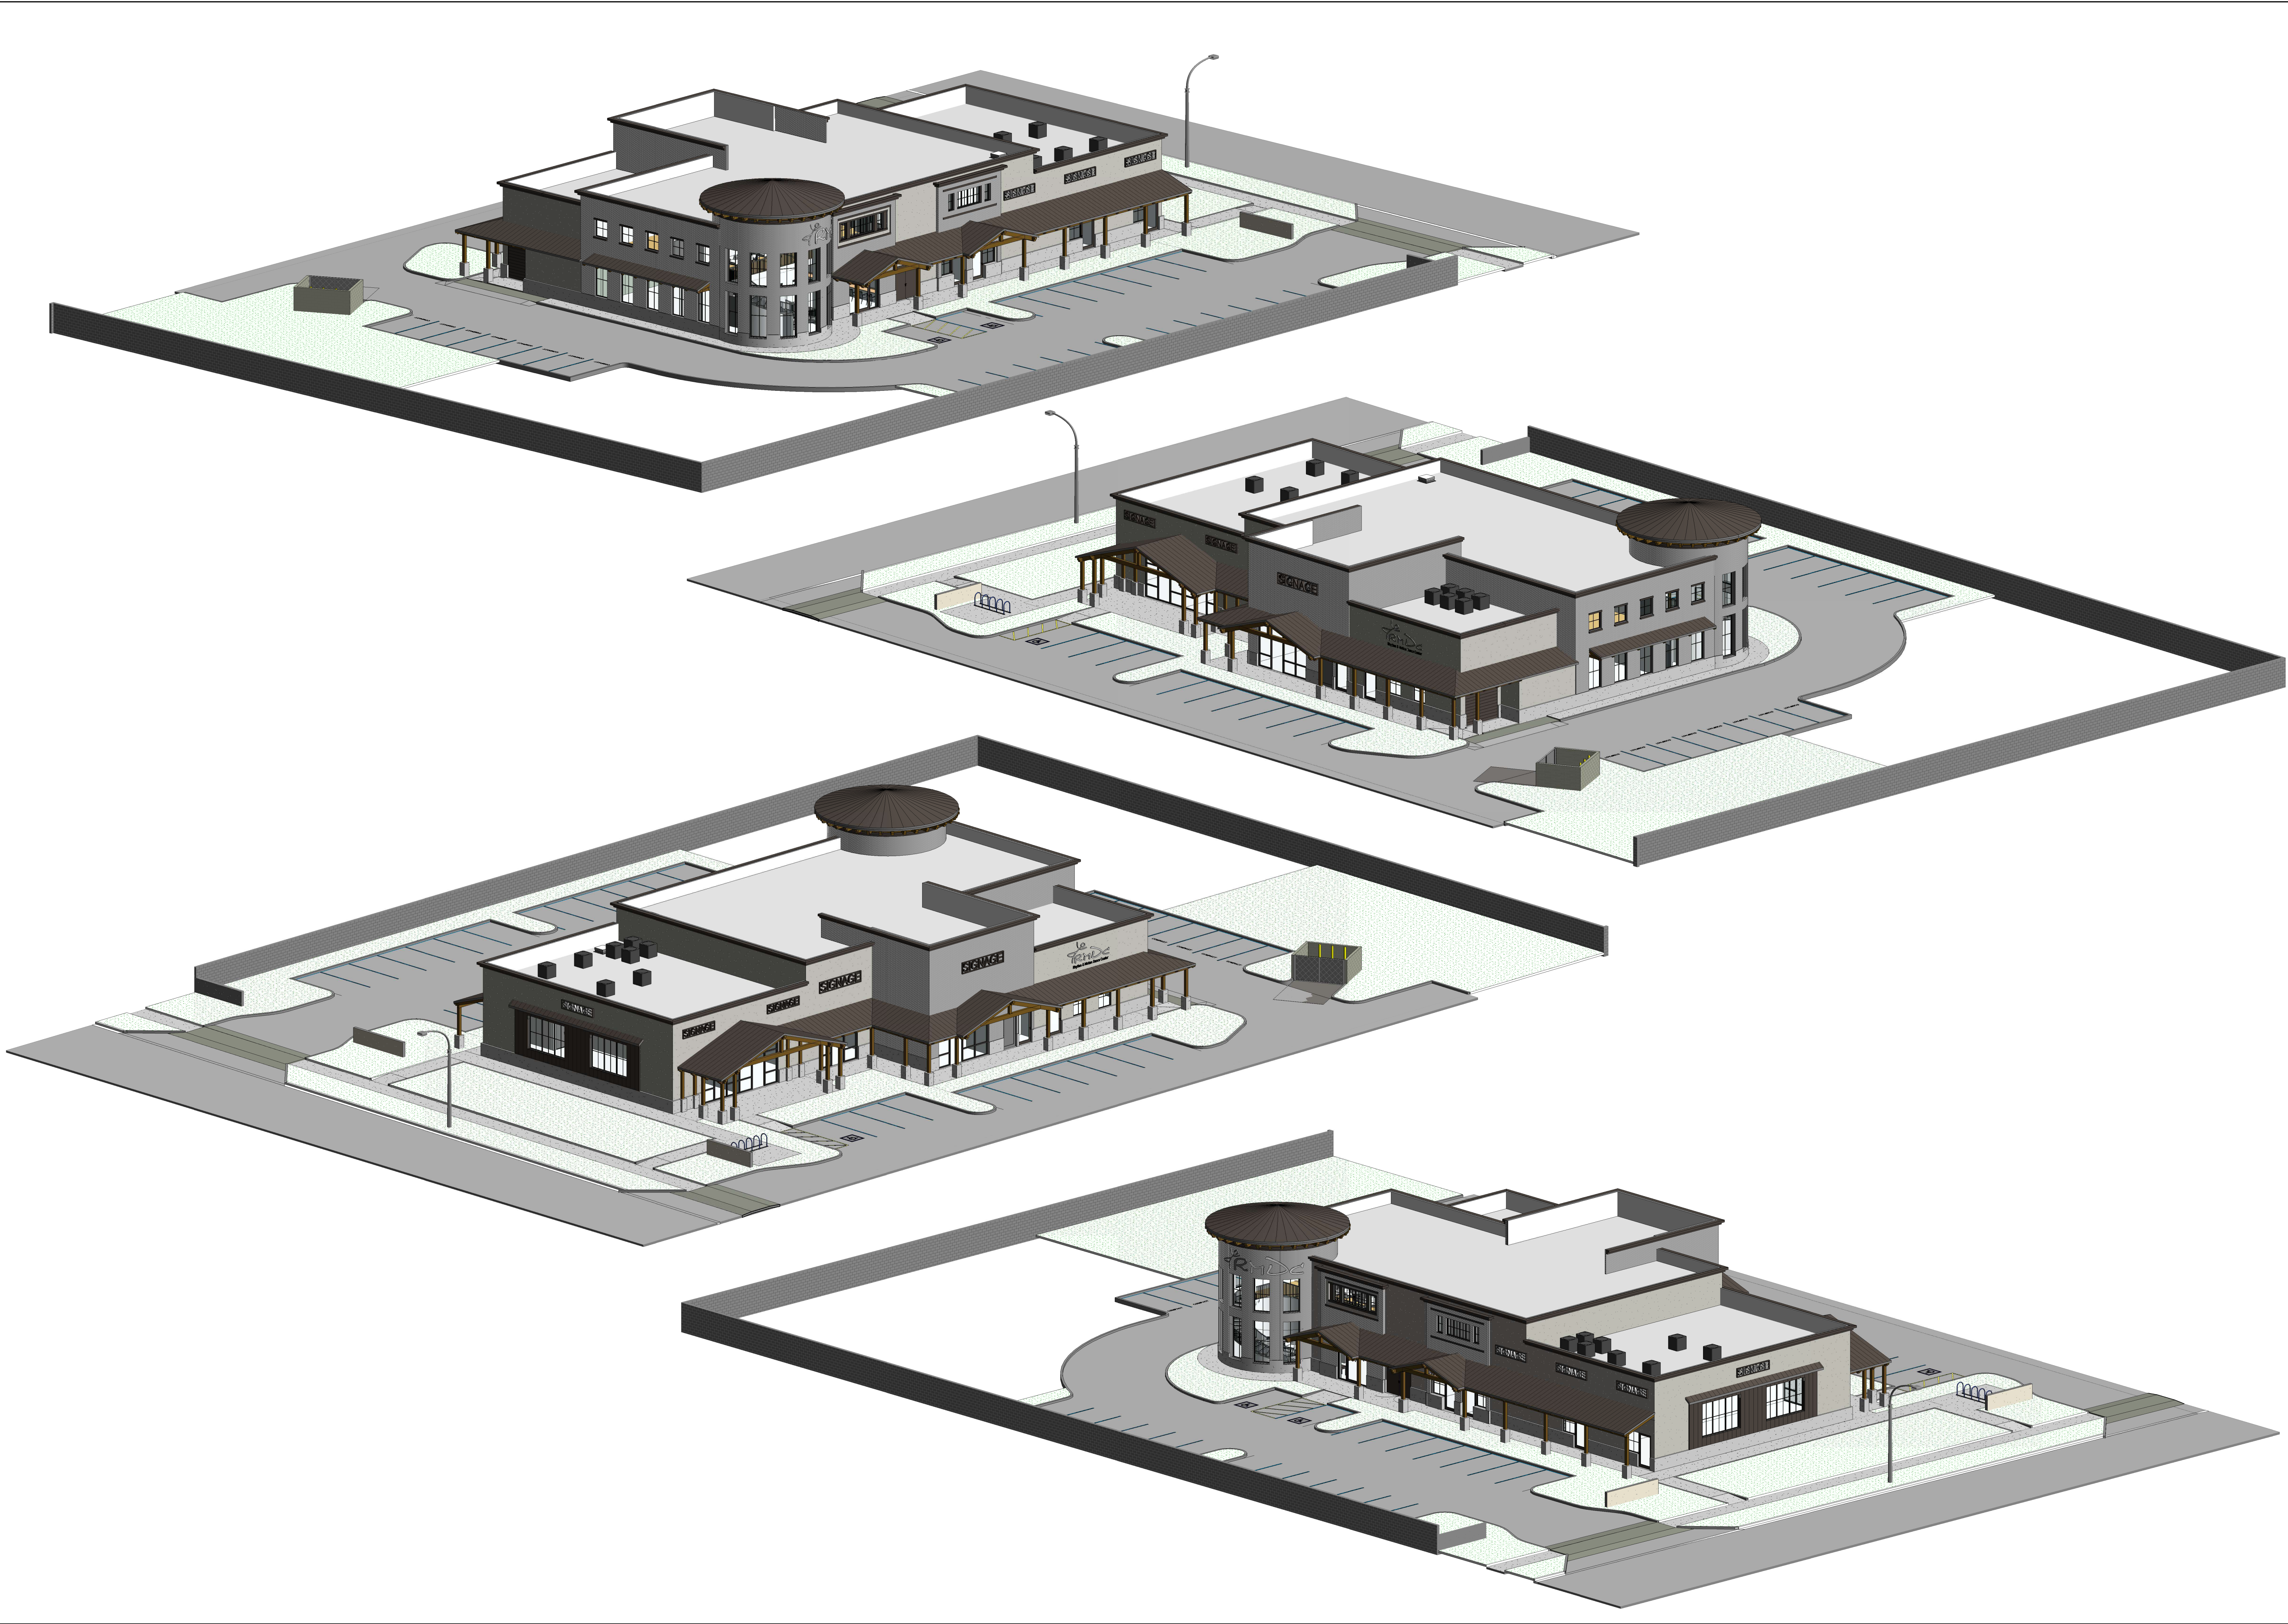

RED ROCK

DESIGN | BUILD

RED ROCK CONTRACTORS

2105 N NEVADA ST

CHANDLER, AZ 85225

OFFICE: 480-539-0111

THESE PLANS, DRAWINGS AND DESIGNS ARE THE PROPERTY OF RED ROCK CONTRACTORS LLC. ALL RIGHTS RESERVED AND SHALL NOT BE REPRODUCED OR COPIED WITHOUT EXPRESS WRITTEN CONSENT FROM RED ROCK CONTRACTORS LLC UNDER PENALTY OF PROSECUTION. THESE PRINTS ARE RELEASED FOR CONSTRUCTION AS AGREED TO IN THE SALE OF THIS DESIGN TO THE HOLDER AT THE ADDRESS STATED ON THE PLANS.

RED ROCK

RMDC DANCE STUDIO

PROJECT ADDRESS

11245 E WARNER RD.

MESA, AZ 85212

REVISION HISTORY		
No	Description	Date

ISSUED PLAN SETS

Description & Date

REGISTERED ARCHITECT

EXPIRES 6/30/2028

2/4/2026 9:36:40 AM

0 1/2" 1" 2"

PAGE FORMAT: 24"x36"

ISO VIEWS

PAGE NUMBER

A-5.3

2/4/2026 9:36:40 AM



VIEW FROM NEIGHBORHOOD AT WEST

VIEW FROM NEIGHBORHOOD AT SOUTH



WARNER RD WESTBOUND

WARNER RD EASTBOUND

RED ROCK

DESIGN | BUILD

RED ROCK CONTRACTORS
2105 N NEVADA ST
CHANDLER, AZ 85225
OFFICE: 480-539-0111

THESE PLANS, DRAWINGS AND DESIGNS ARE THE PROPERTY OF RED ROCK CONTRACTORS LLC. ALL RIGHTS RESERVED AND SHALL NOT BE REPRODUCED OR COPIED WITHOUT EXPRESS WRITTEN CONSENT FROM RED ROCK CONTRACTORS LLC UNDER PENALTY OF PROSECUTION. THESE PRINTS ARE RELEASED FOR CONSTRUCTION AS AGREED TO IN THE SALE OF THIS DESIGN TO THE HOLDER AT THE ADDRESS STATED ON THE PLANS.

RED ROCK

RMDC DANCE STUDIO

PROJECT ADDRESS
11245 E WARNER RD.
MESA, AZ 85212

REVISION HISTORY		
No	Description	Date

ISSUED PLAN SETS
Description & Date

REGISTERED ARCHITECT
BENJAMIN D. HAUGHT
2/4/24
ARIZONA, U.S.A.
EXPIRES 6/30/2028

2/4/2026 9:36:53 AM

0 1/2" 1" 2"
PAGE FORMAT: 24"x36"

3D VIEWS

PAGE NUMBER
A-5.4

2/4/2026 9:36:53 AM