




**exterior signage**

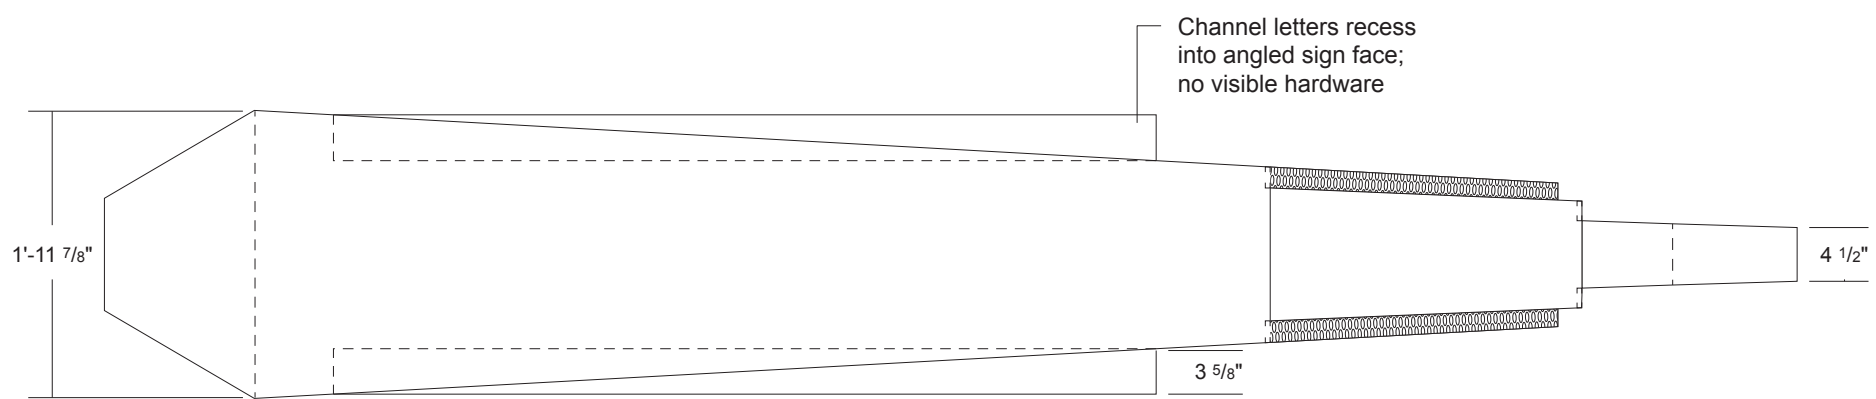


W-3.01 Monument ID (Plan)  
Scale: 3/4\" = 1'-0"

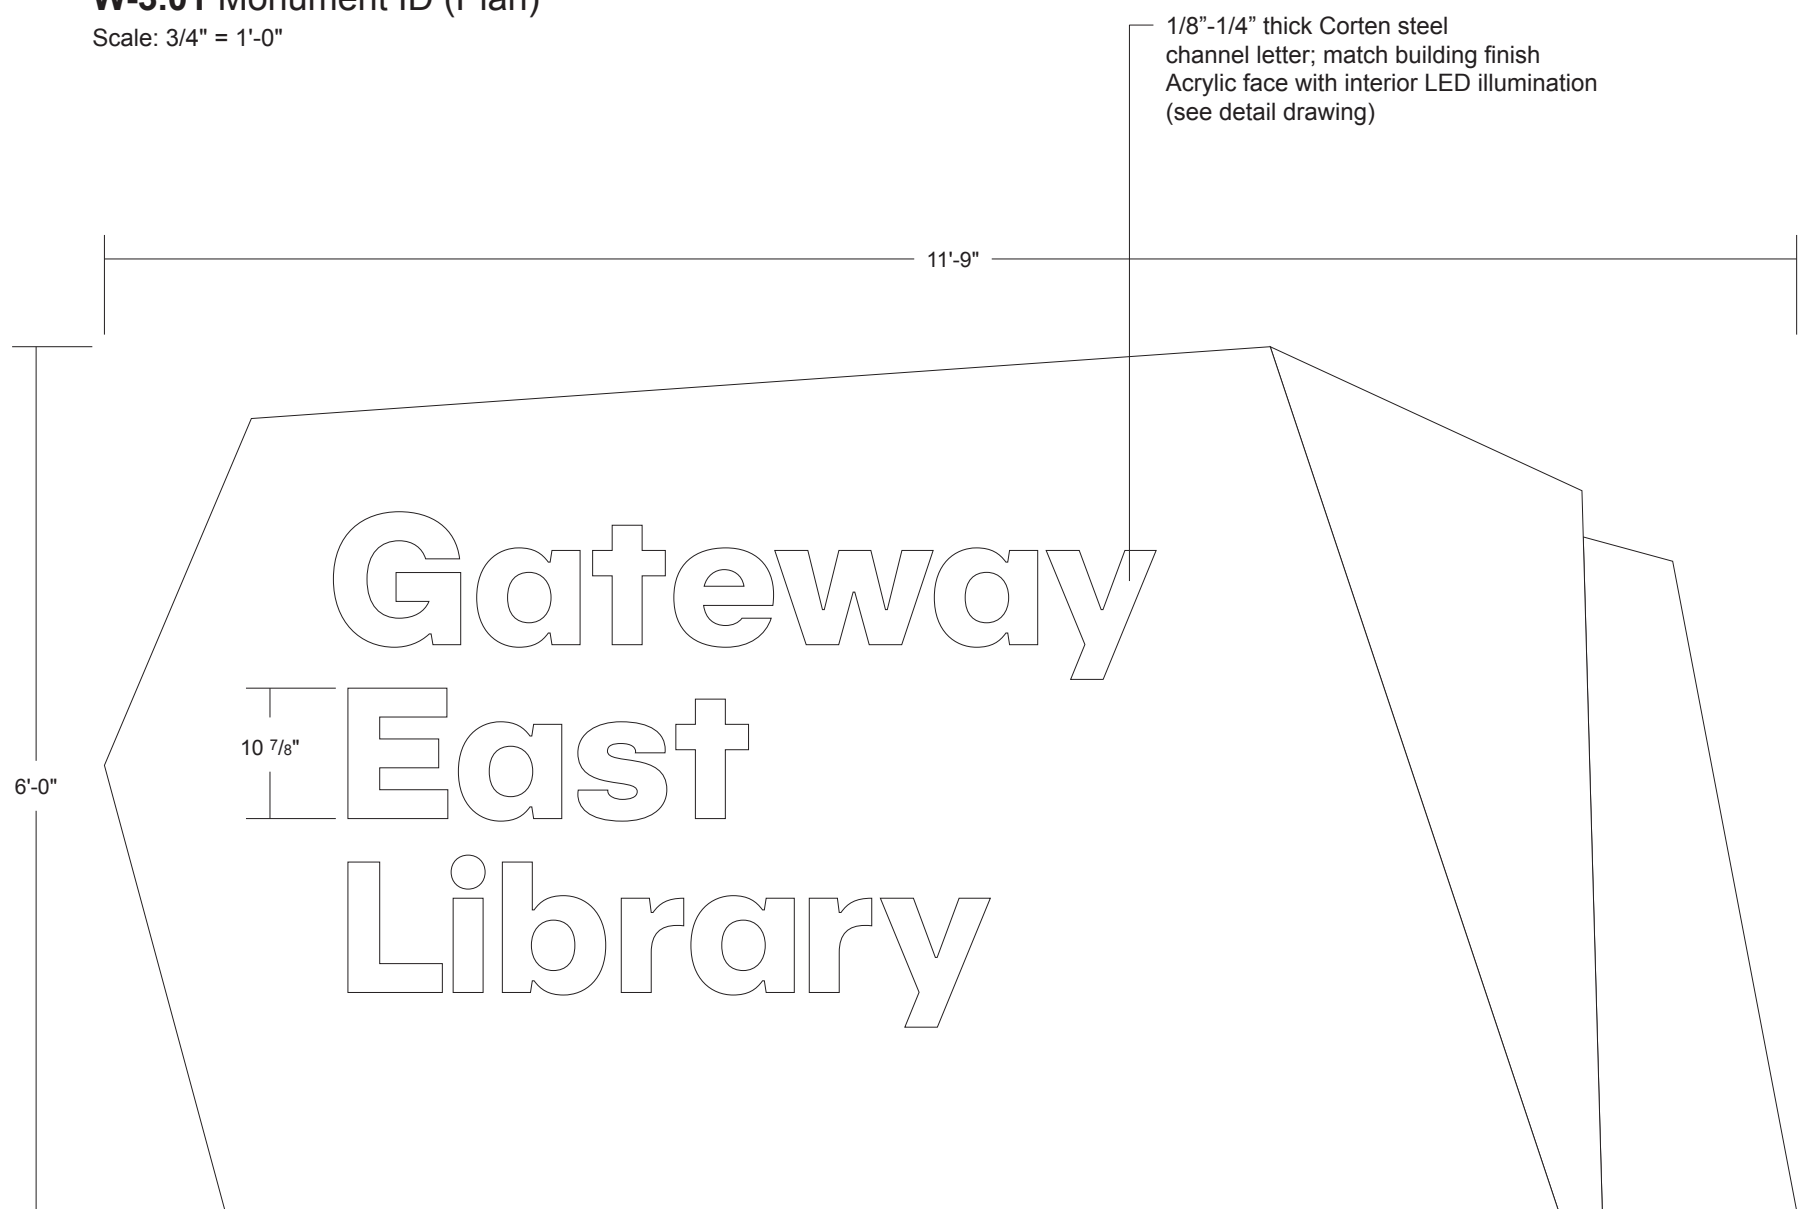


W-3.01 Monument ID - Front  
Scale: 3/4\" = 1'-0"

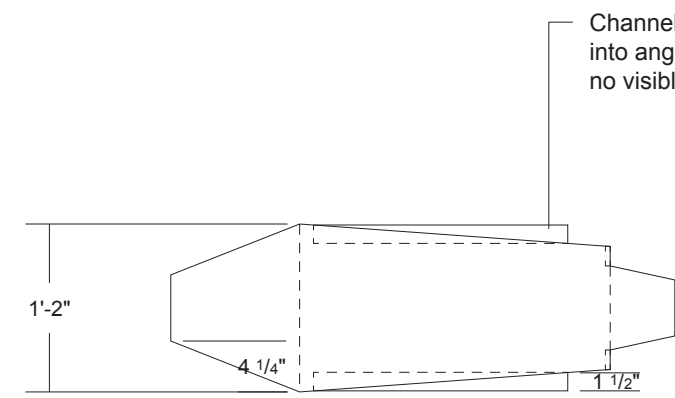


W-3.02 Auxiliary Monument ID (Plan)  
Scale: 3/4\" = 1'-0"

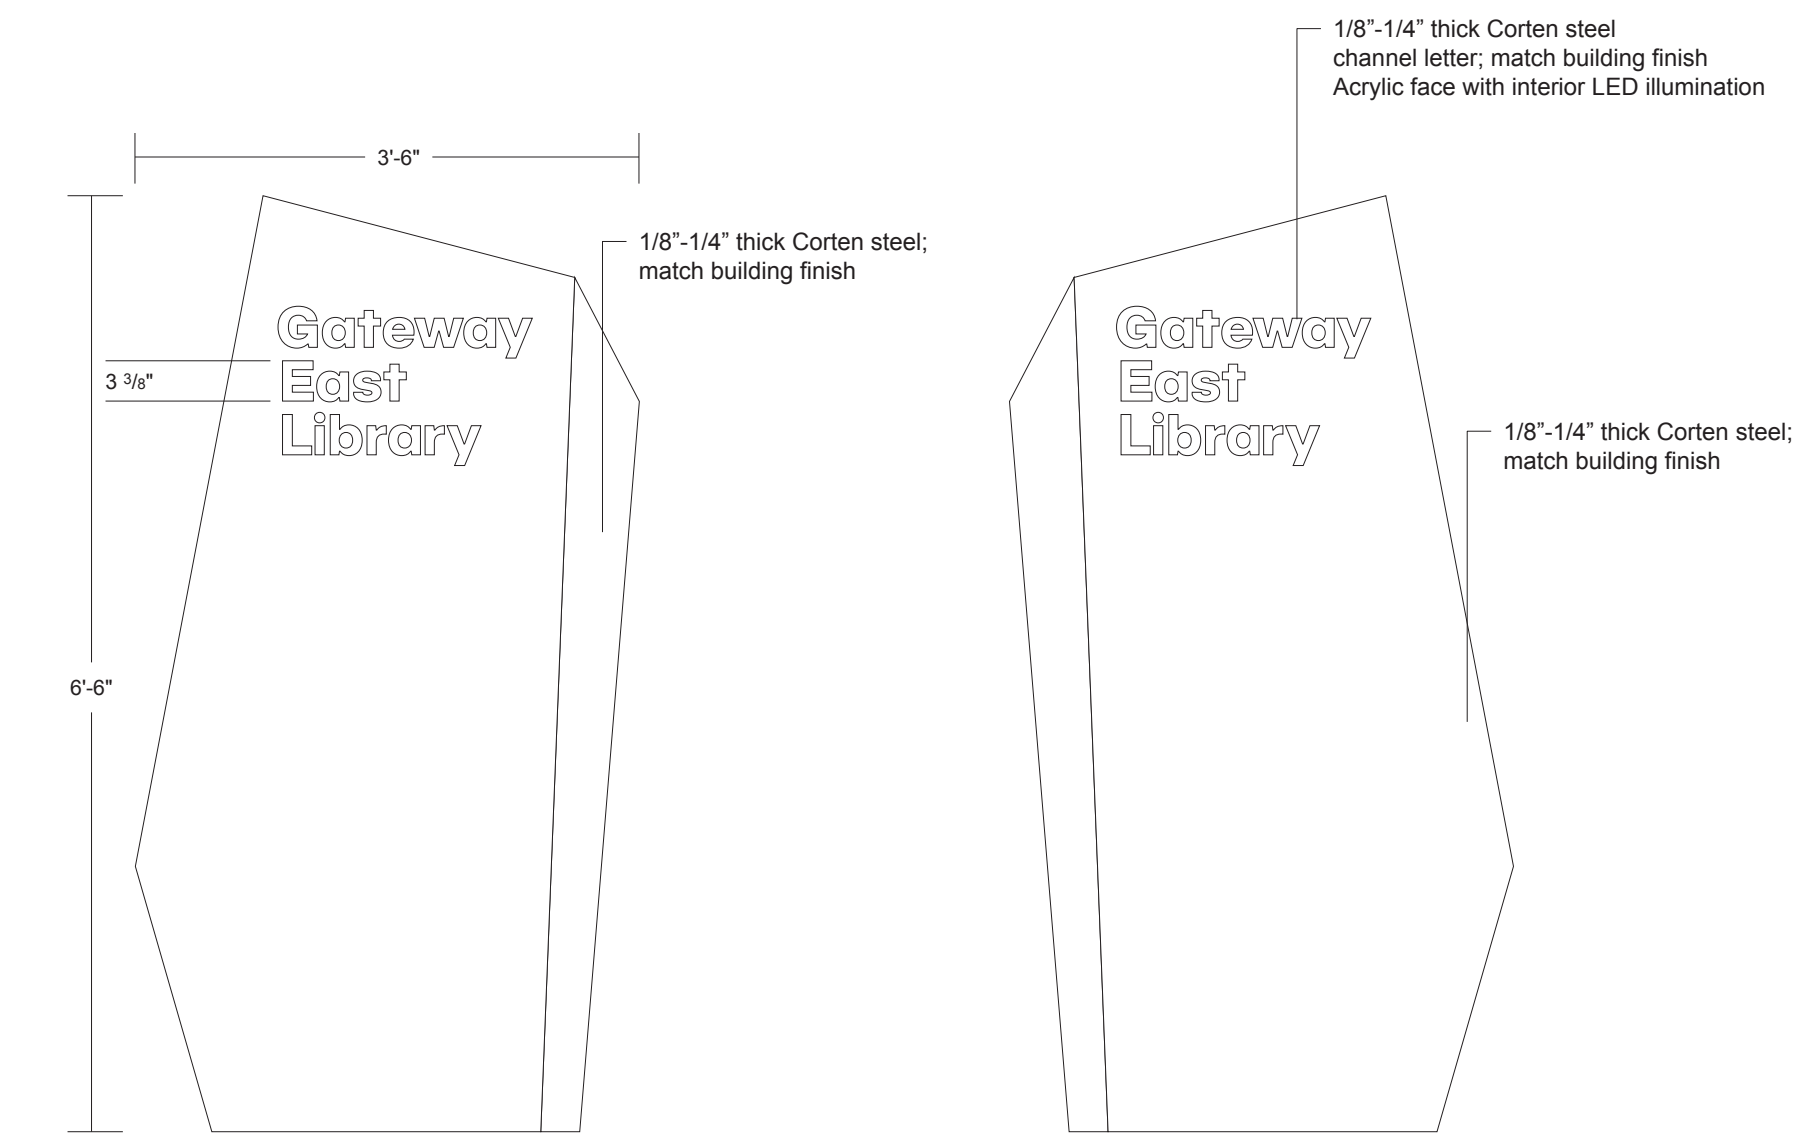


W-3.02 Auxiliary Monument ID - Front and Back  
Scale: 3/4\" = 1'-0"

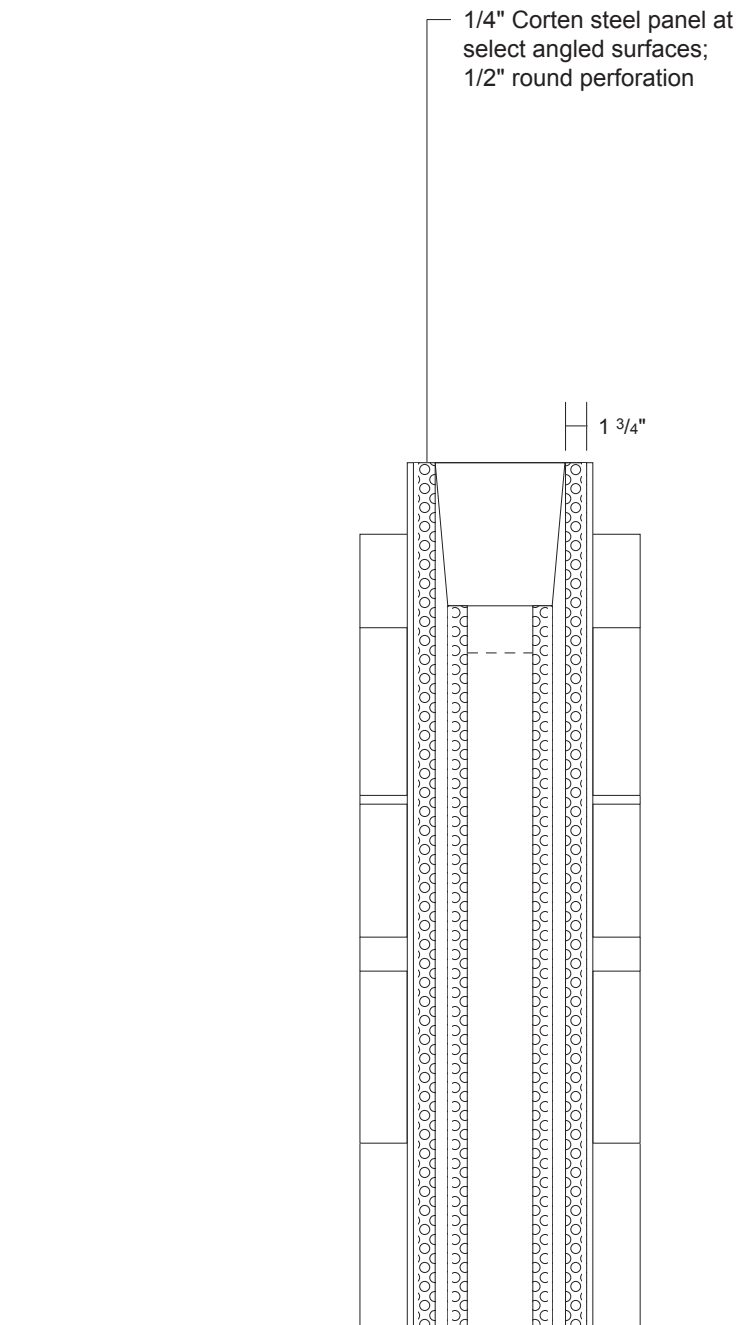


W-3.01 Monument ID (Side)  
Scale: 3/4\" = 1'-0"

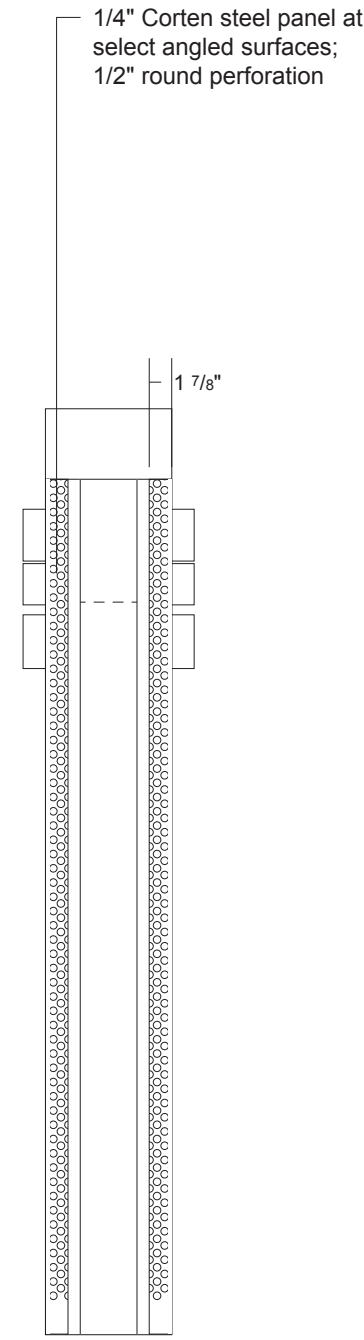


W-3.02 Auxiliary Monument ID (Side)  
Scale: 3/4\" = 1'-0"

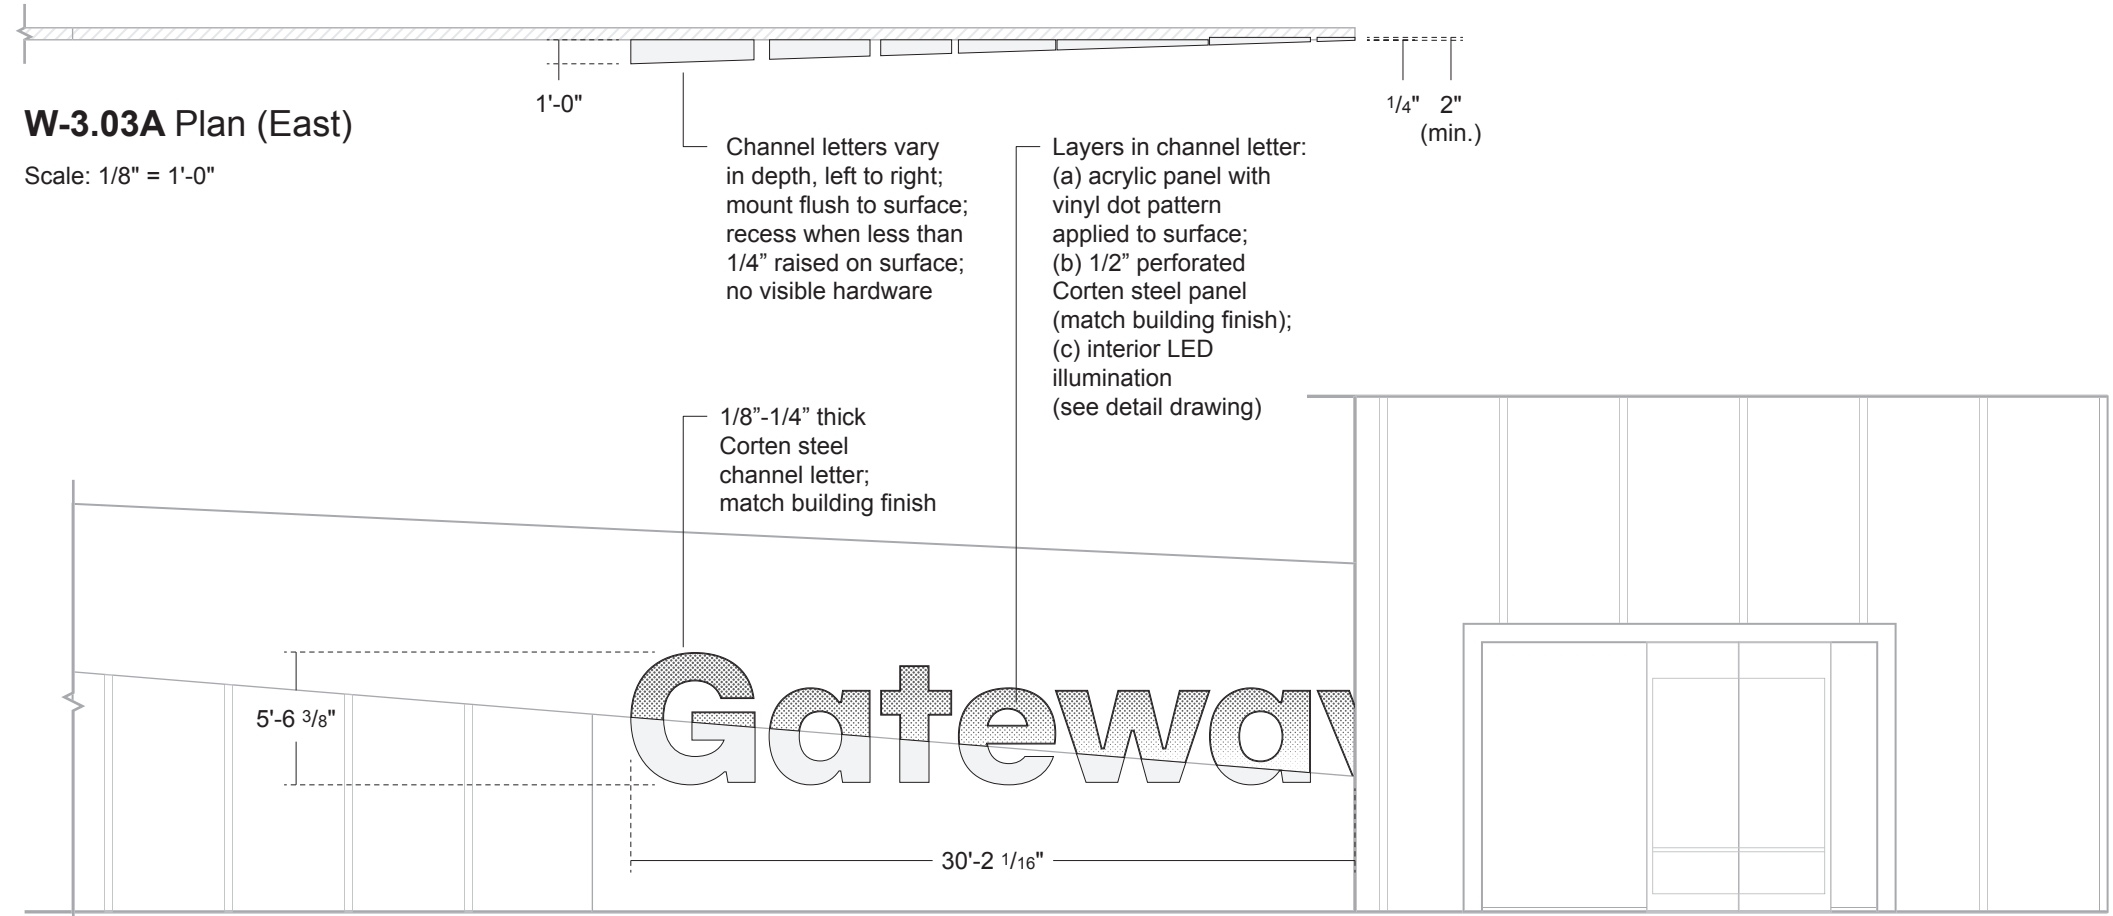


W-3.03A Elevation (East)  
Scale: 1/8\" = 1'-0"

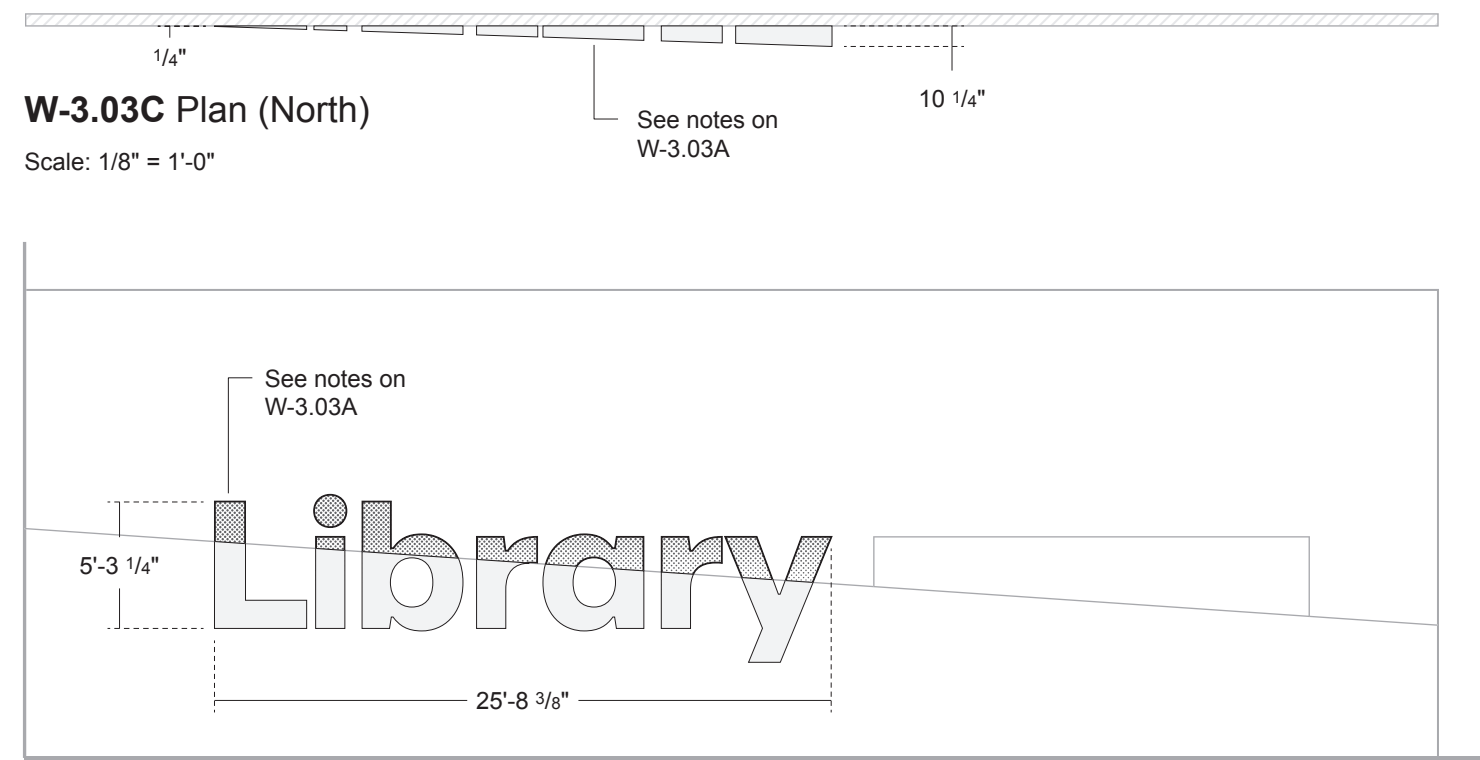

W-3.03C Elevation (North)  
Scale: 1/8\" = 1'-0"

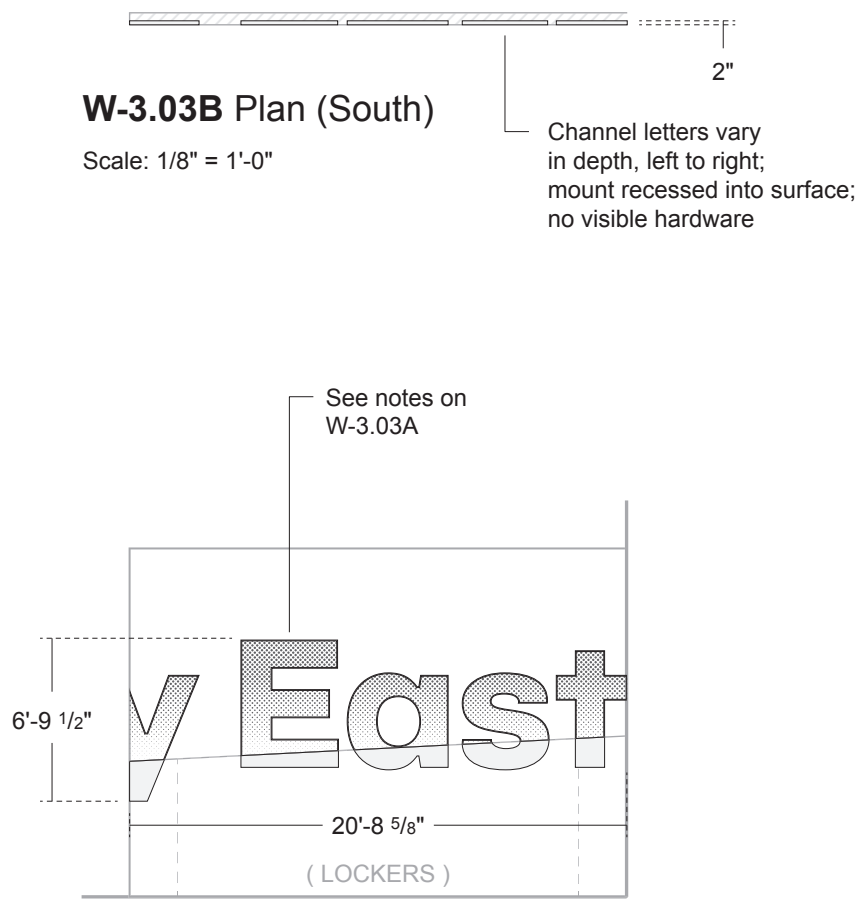

W-3.03B Elevation (South)  
Scale: 1/8\" = 1'-0"

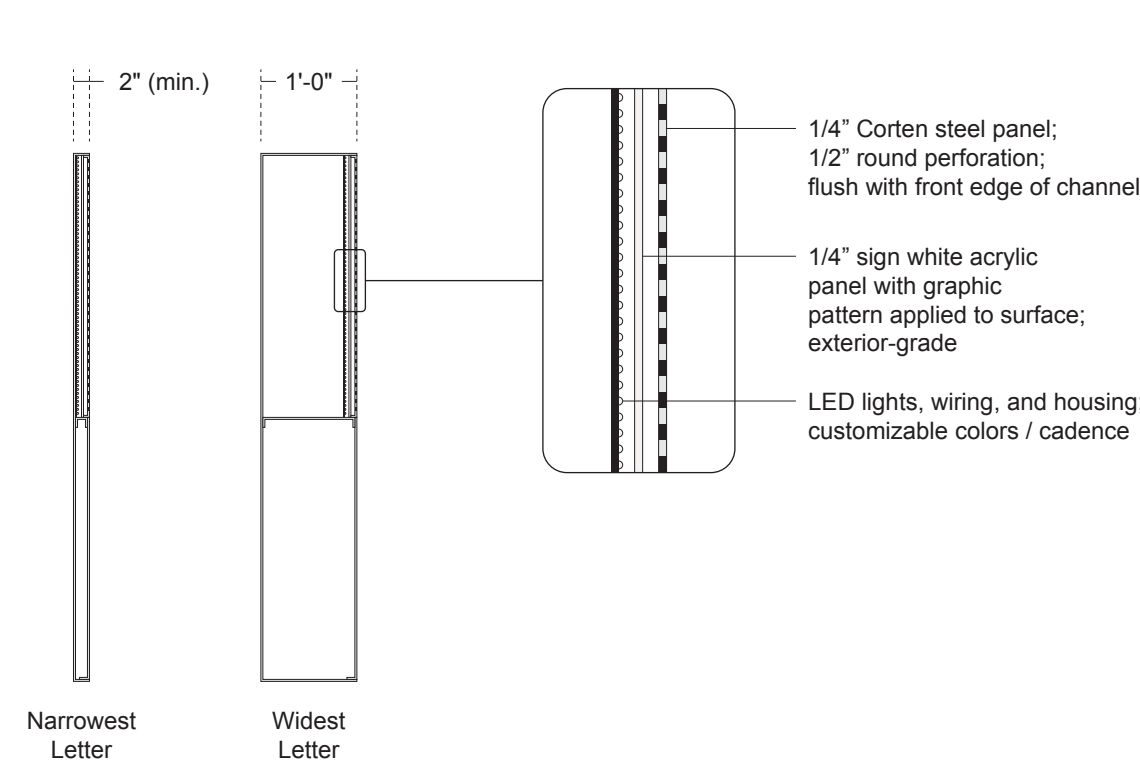

W-3.03 Detail (Channel Letter)  
Scale: 1/2\" = 1'-0"



B-5.01  
Scale: 3\" = 1'-0"

rev #	description	date
△		
△		
△		
△		
△		

4450 NORTH 12TH STREET  
SUITE TWO HUNDRED  
PHOENIX AZ 85014 USA  
602.264.1955 RKARCH.COM

RICHÄRD  
KENNEDY  
ARCHITECTS

SOUTHEAST MESA LIBRARY  
MESA PUBLIC LIBRARY  
DESIGN REVIEW | 11/18/2022  
CP0428

SG-100  
EXTERIOR SIGNS





COLOR KEY

(B-1) Room ID

(B-5) Code Required

(B-7&B-8) Operational/Regulatory

(W-1) Directory

(W-2) Directional

(W-3) Major ID

(W-4) Minor ID

(P-1) Major Graphic Feature

(P-2) Minor Graphic Feature

(P-3) Interactive Opportunity

general notes

SIGN LOCATION KEY

Basic Location Indicator

Cube indicates orientation of sign face.

Sign location number – corresponds to message schedule.

XX-XXX

Level Location #

Wall-Mount Flush

Glass-Mount Flush

Indicates backer applied to glass behind sign or on second surface of glass.

Overhead

Typically 2-sided. Arrow and letter indicate sides A + B.

A B

descriptive notes

revisions schedule

rev #	description	date
1		
2		
3		
4		
5		
6		
7		
8		
9		
10		


4450 NORTH 12TH STREET  
SUITE TWO HUNDRED  
PHOENIX AZ 85014 USA  
602.264.1955 RKARCH.COM

**RICHÄRD KENNEDY**  
ARCHITECTS

SOUTHEAST MESA LIBRARY  
MESA PUBLIC LIBRARY  
DESIGN REVIEW | 11/18/2022  
CP0428

**SG-200**  
**EXTERIOR SIGN**  
**LOCATION PLAN**



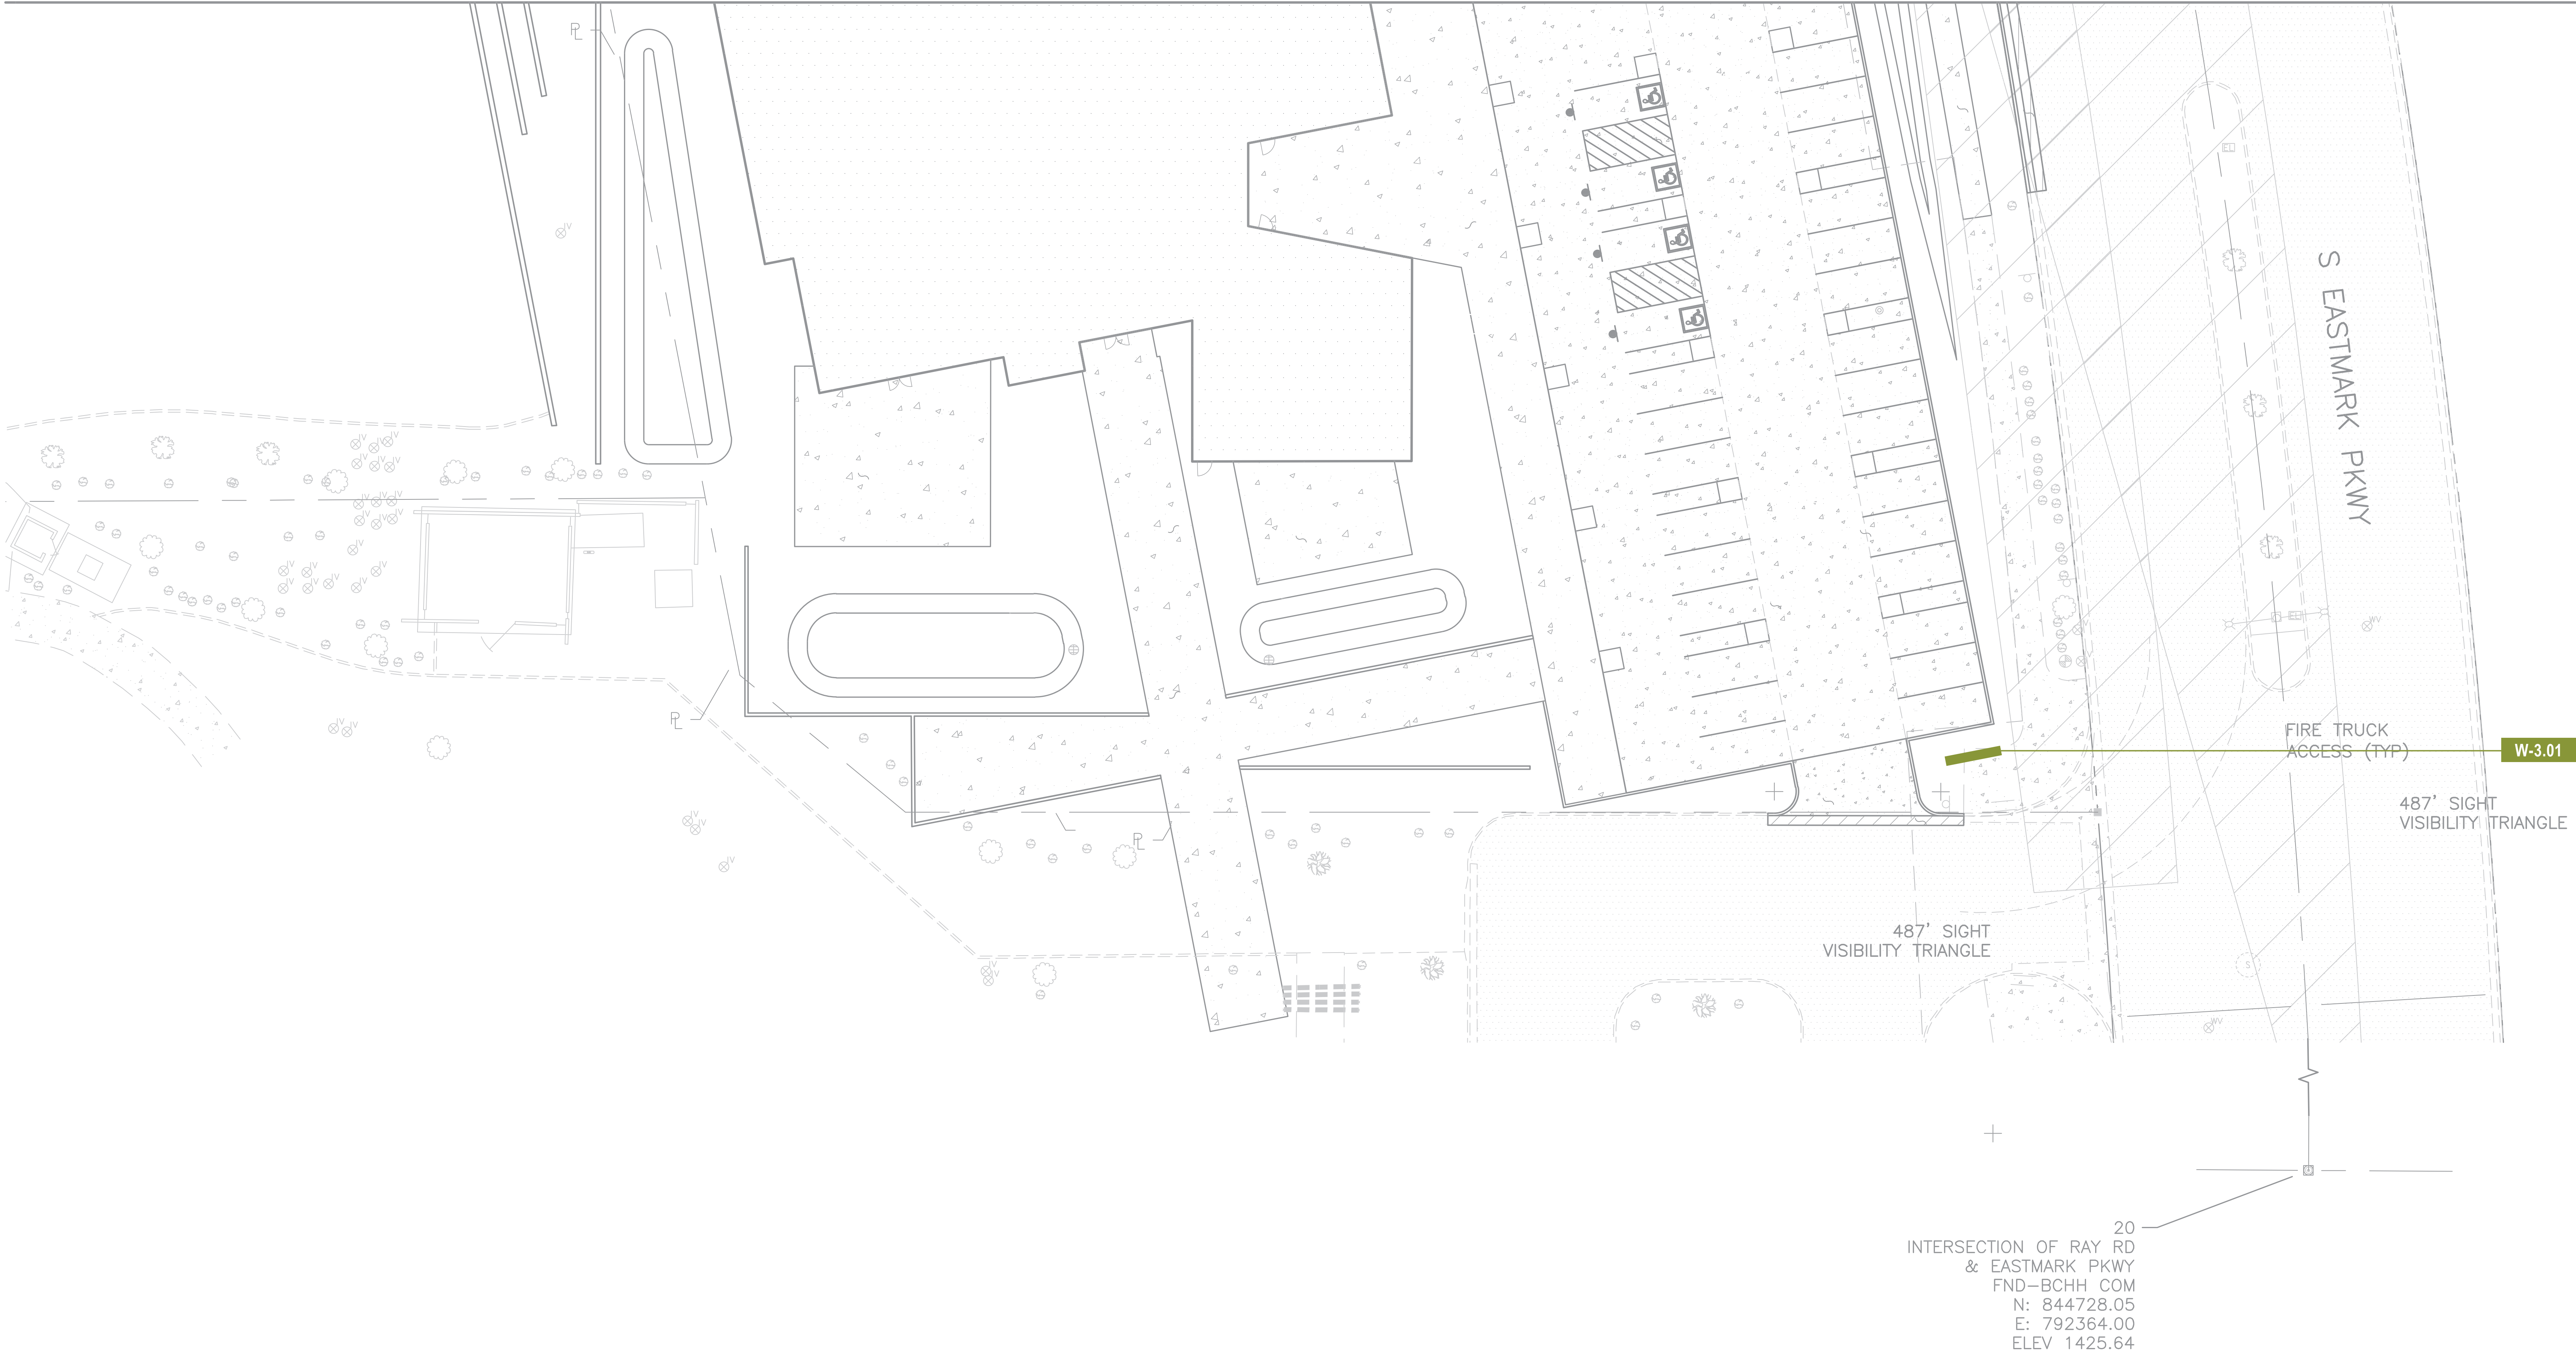

revisions schedule

rev #	description	date

4450 NORTH 12TH STREET  
SUITE TWO HUNDRED  
PHOENIX AZ 85014 USA  
602.264.1955 RKARCH.COM

RICHÄRD  
KENNEDY  
ARCHITECTS

SOUTHEAST MESA LIBRARY  
MESA PUBLIC LIBRARY  
DESIGN REVIEW | 11/18/2022  
CP0428

SG-201  
W-3.01  
LOCATION PLAN