



Tag Number	Botanical Name	Common Name	Tag Color	Disposition
1	Parkinsonia microphylla	Palo Verde	White	
2	Parkinsonia microphylla	Palo Verde	Blue	Leaning
3	Parkinsonia microphylla	Palo Verde	Blue	Stress
4	Parkinsonia microphylla	Palo Verde	Blue	Damaged
5	Parkinsonia microphylla	Palo Verde	Blue	Mistletoe
6	Carnegiea gigantea	Saguaro	White	
7	Ferrocactus wislizeni	Barrel Cactus	White	
8	Carnegiea gigantea	Saguaro	White	
9	Carnegiea gigantea	Saguaro	White	
10	Parkinsonia microphylla	Palo Verde	Blue	Dying
11	Parkinsonia microphylla	Palo Verde	Blue	Dying
12	Parkinsonia microphylla	Palo Verde	Blue	Dying
13	Ferrocactus wislizeni	Barrel Cactus	White	
14	Ferrocactus wislizeni	Barrel Cactus	White	
15	Ferrocactus wislizeni	Barrel Cactus	Red	
16	Parkinsonia microphylla	Palo Verde	Blue	Leaning
17	Ferrocactus wislizeni	Barrel Cactus	Blue	Damage
18	Carnegiea gigantea	Saguaro	Blue	Damage
19	Parkinsonia microphylla	Palo Verde	White	
20	Carnegiea gigantea	Saguaro	Red	
21	Ferrocactus wislizeni	Barrel Cactus	Red	
22	Olneya tesota	Ironwood	Blue	Damage
23	Carnegiea gigantea	Saguaro	Blue	Damage
24	Carnegiea gigantea	Saguaro	White	
25	Ferrocactus wislizeni	Barrel Cactus	White	
26	Carnegiea gigantea	Saguaro	Red	
27	Carnegiea gigantea	Saguaro	White	
28	Parkinsonia microphylla	Palo Verde	Blue	Damage
29	Parkinsonia microphylla	Palo Verde	White	
30	Parkinsonia microphylla	Palo Verde	Blue	Damage
31	Ferrocactus wislizeni	Barrel Cactus	White	
32	Parkinsonia microphylla	Palo Verde	White	
33	Parkinsonia microphylla	Palo Verde	White	
34	Carnegiea gigantea	Saguaro	Blue	Damage
35	Parkinsonia microphylla	Palo Verde	Blue	Damage
36	Parkinsonia microphylla	Palo Verde	Blue	Damage
37	Carnegiea gigantea	Saguaro	White	
38	Parkinsonia microphylla	Palo Verde	Blue	Damage
39	Carnegiea gigantea	Saguaro	Blue	Damage
40	Carnegiea gigantea	Saguaro	White	
41	Parkinsonia microphylla	Palo Verde	White	
42	Parkinsonia microphylla	Palo Verde	White	
43	Carnegiea gigantea	Saguaro	White	
44	Parkinsonia microphylla	Palo Verde	White	
45	Parkinsonia microphylla	Palo Verde	White	
46	Parkinsonia microphylla	Palo Verde	Blue	Damage
47	Parkinsonia microphylla	Palo Verde	Blue	Damage
48	Parkinsonia microphylla	Palo Verde	White	
49	Parkinsonia microphylla	Palo Verde	White	
50	Carnegiea gigantea	Saguaro	White	
51	Carnegiea gigantea	Saguaro	White	
52	Parkinsonia microphylla	Palo Verde	White	
53	Fouquieria splendens	Ocotillo	White	
54	Parkinsonia microphylla	Palo Verde	Blue	Damage
55	Parkinsonia microphylla	Palo Verde	Blue	Damage
56	Parkinsonia microphylla	Palo Verde	Blue	Damage
57	Carnegiea gigantea	Saguaro	Red	
58	Carnegiea gigantea	Saguaro	White	
59	Carnegiea gigantea	Saguaro	White	
60	Carnegiea gigantea	Saguaro	Red	
61	Carnegiea gigantea	Saguaro	Red	
62	Carnegiea gigantea	Saguaro	White	
63	Parkinsonia microphylla	Palo Verde	White	
64	Carnegiea gigantea	Saguaro	Red	
65	Carnegiea gigantea	Saguaro	Red	
66	Carnegiea gigantea	Saguaro	Red	
67	Parkinsonia microphylla	Palo Verde	Blue	Damage
68	Carnegiea gigantea	Saguaro	Red	
69	Fouquieria splendens	Ocotillo	Blue	Dying
70	Carnegiea gigantea	Saguaro	Red	
71	Carnegiea gigantea	Saguaro	Red	
72	Carnegiea gigantea	Saguaro	White	
73	Carnegiea gigantea	Saguaro	Red	
74	Parkinsonia microphylla	Palo Verde	White	
75	Carnegiea gigantea	Saguaro	White	
76	Parkinsonia microphylla	Palo Verde	White	
77	Carnegiea gigantea	Saguaro	White	
78	Carnegiea gigantea	Saguaro	White	
79	Carnegiea gigantea	Saguaro	White	
80	Carnegiea gigantea	Saguaro	White	
81	Parkinsonia microphylla	Palo Verde	White	

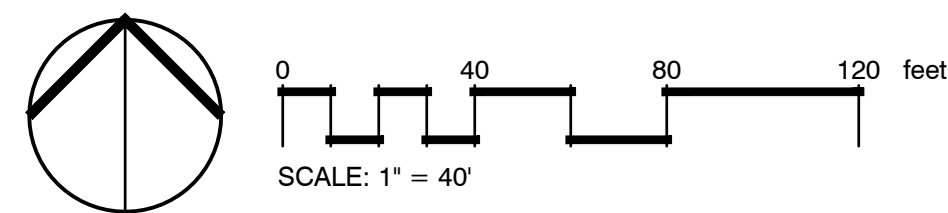

General Notes

No.	Revision/Issue	Date
1	DESCRIPTION	YYYY/MM/DD


Designed By:
EVERETT LANDSCAPE ARCHITECTURE
 922 N. GILBERT RD. SUITE 105
 MESA, ARIZONA, 85203
 480-296-8736
 tom@everettLA.com
 www.everettLA.com

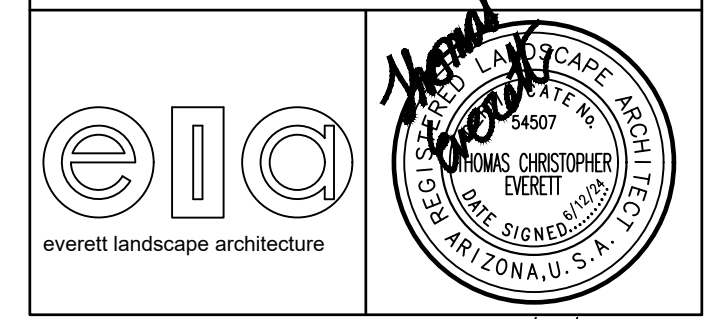

Project/Client:
BFH Group
 Landscape Plan

 CULVER STREET AND 87TH STREET
 MESA, ARIZONA, 85207

Project CULVER GARDENS	Sheet DESCRIPTION
Date 2024/6/12	NP1
Scale 1:30'-0"	

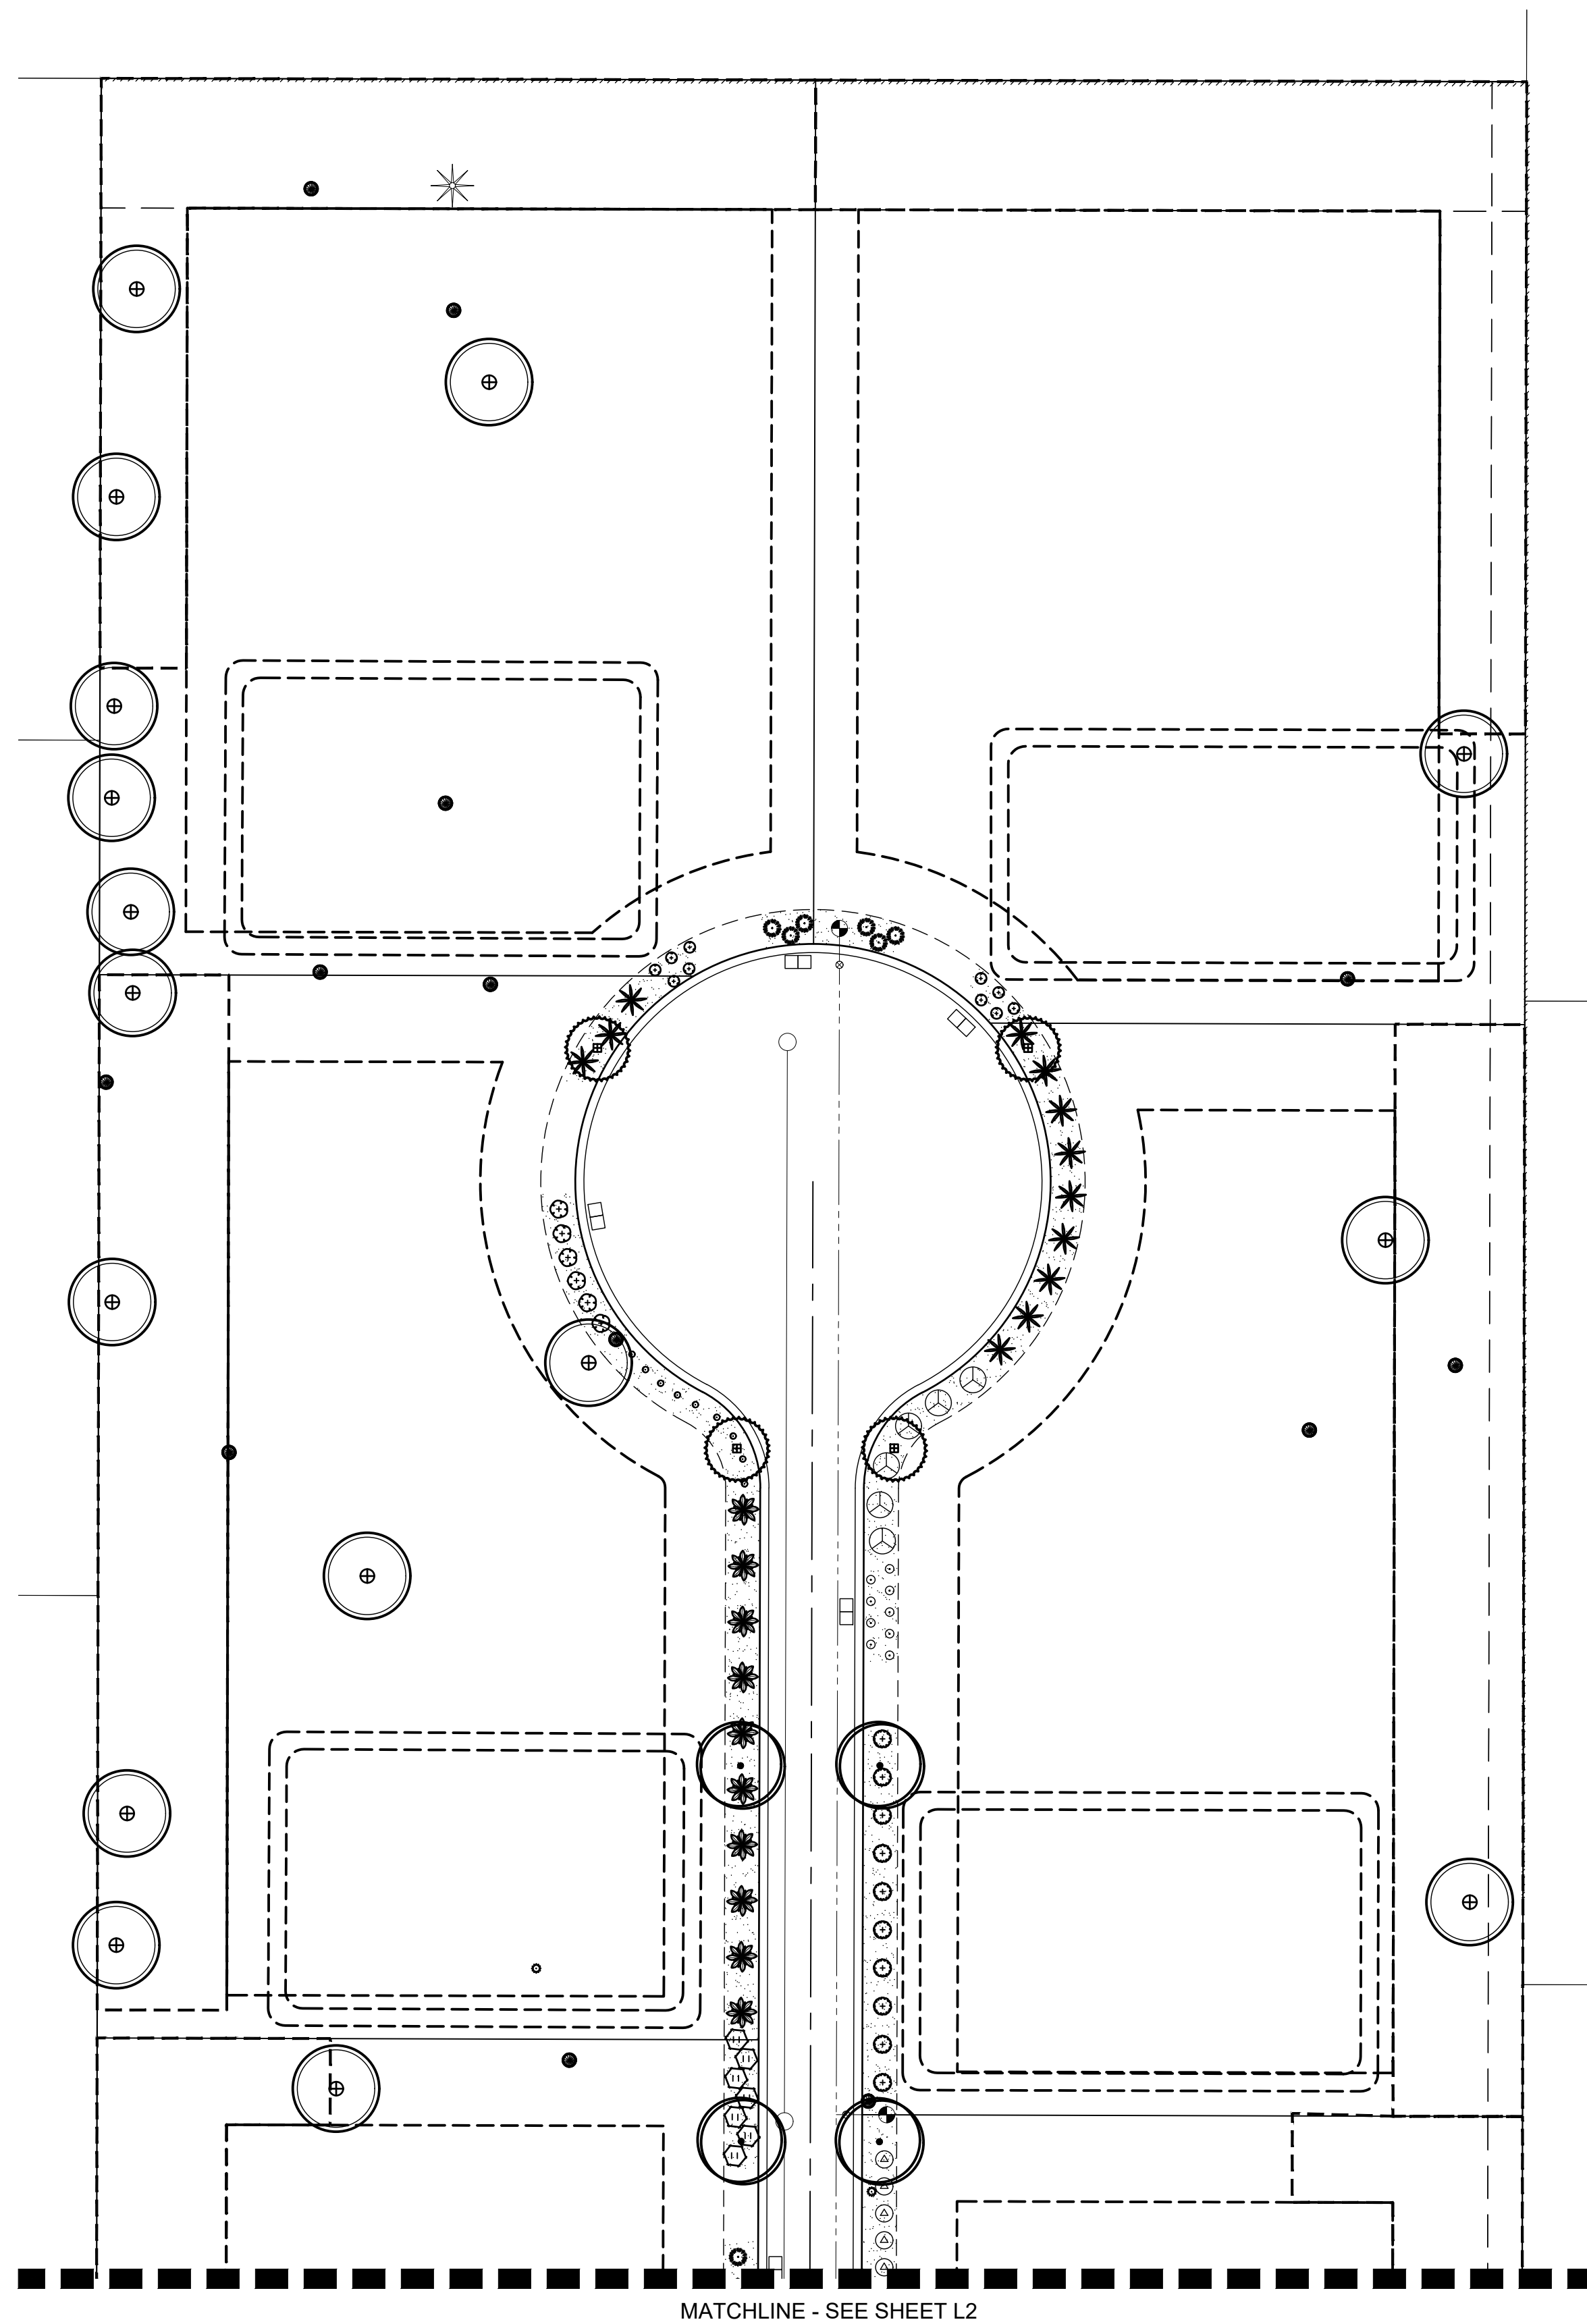

PLANT SCHEDULE


SYMBOL	BOTANICAL / COMMON NAME	SIZE	QTY
TREES			
	Acacia smallii Sweet Acacia	24"box	4
	Carnegiea gigantea Saguaro	Existing	16
	Carnegiea gigantea Saguaro	Relocated from on site	10
	Chilopsis linearis Desert Willow	36"box	4
	Olneya tesota Desert Ironwood	15 gal	4
	Parkinsonia microphyllum Palo Verde	24" Box	4
	Parkinsonia microphyllum Palo Verde	Existing to Remain	17
SHRUBS			
	Calliandra eriophylla Fairy Duster	5 gal	15
	Chrysactinia mexicana Damianita	1 gal	10
	Dasyliion longissimum Toothless Desert Spoon	5 gal	27
	Encelia farinosa Brittle Bush	5 gal	11
	Ferocactus wislizeni Fish Hook Barrel Cactus	EXISTING	6
	Ferocactus wislizenii Fish Hook Barrel Cactus	5 gal	9
	Fouquieria splendens Ocotillo	EXISTING	1
	Hesperaloe funifera New Mexico False Yucca	5 gal	23
	Justicia spicigera Mexican Honeysuckle	5 gal	11
	Lantana montevidensis 'New Gold' Trailing Lantana	1 gal	7
	Leucophyllum frutescens 'Compacta' Compact Texas Ranger	5 gal	6
	Muhlenbergia capillaris 'Regal Mist' TM Regal Mist Deer Grass	5 gal	25
	Ruellia penninsularis Wild Petunia	5 gal	7
	Salvia greggii 'Red' Autumn Sage	5 gal	6
	Tetrandeuria acaulis Angelita Daisy	1 gal	16

REFERENCE NOTES SCHEDULE

SYMBOL	ROCK DESCRIPTION	QTY
	K-101 1/2" screened decomposed granite. Express Carmel color at 2" Depth.	12,228 sf

LANDSCAPE CALCULATIONS		
Total Open Space Area	12,228 Square Feet	
Plant Material Coverage	5,065 Square Feet (41.4%)	
Total Parking lot trees	8	
Foundation base length	575'	
	REQUIRED	PROVIDED
Street Frontage Trees	6	15*
36" Street Frontage Trees	1	1
Ocotillo substitution	N/A	N/A
24" Street Frontage Trees	5	14
Street Frontage Shrubs	24	53
5 Gal. Street Frontage Shrubs	12	39
36" box parking lot trees	N/A	N/A
Perimeter trees	N/A	N/A
Perimeter shrubs	N/A	N/A
Foundation base trees required	N/A	N/A
36" box foundation base trees	N/A	N/A
Foundation base LF required	N/A	N/A


*Street Frontage tree count includes Saguaros

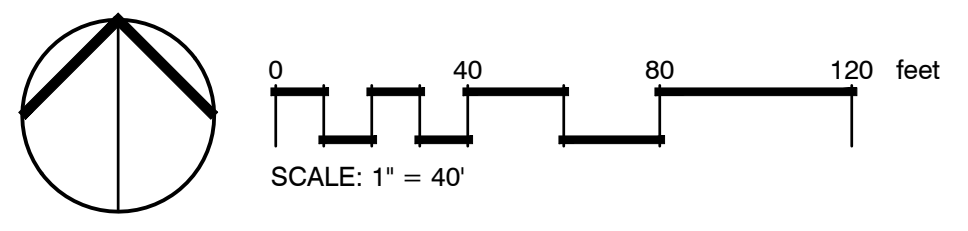

General Notes


No.	DESCRIPTION	YYYY/MM/DD

Designed By:
EVERETT LANDSCAPE ARCHITECTRE
 922 N. GILBERT RD. SUITE 105
 MESA, ARIZONA, 85203
 480-296-8736
 tom@everettLA.com
 www.everettLA.com

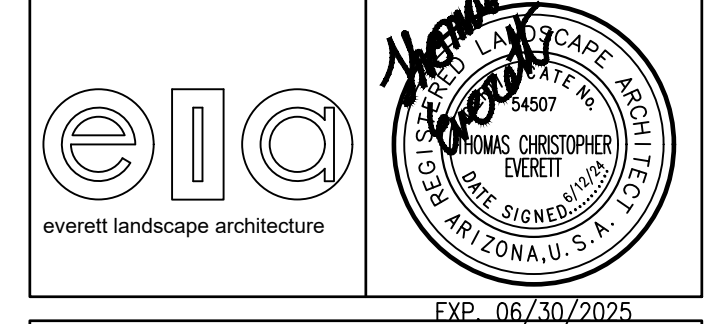

Project/Client:
BFH Group
 Landscape Plan
 CULVER STREET AND 87TH STREET
 MESA, ARIZONA, 85207

Project CULVER GARDENS	Sheet SHEET DESCRIPTION
Date 2024/6/12	L1
Scale 1:30'-0"	

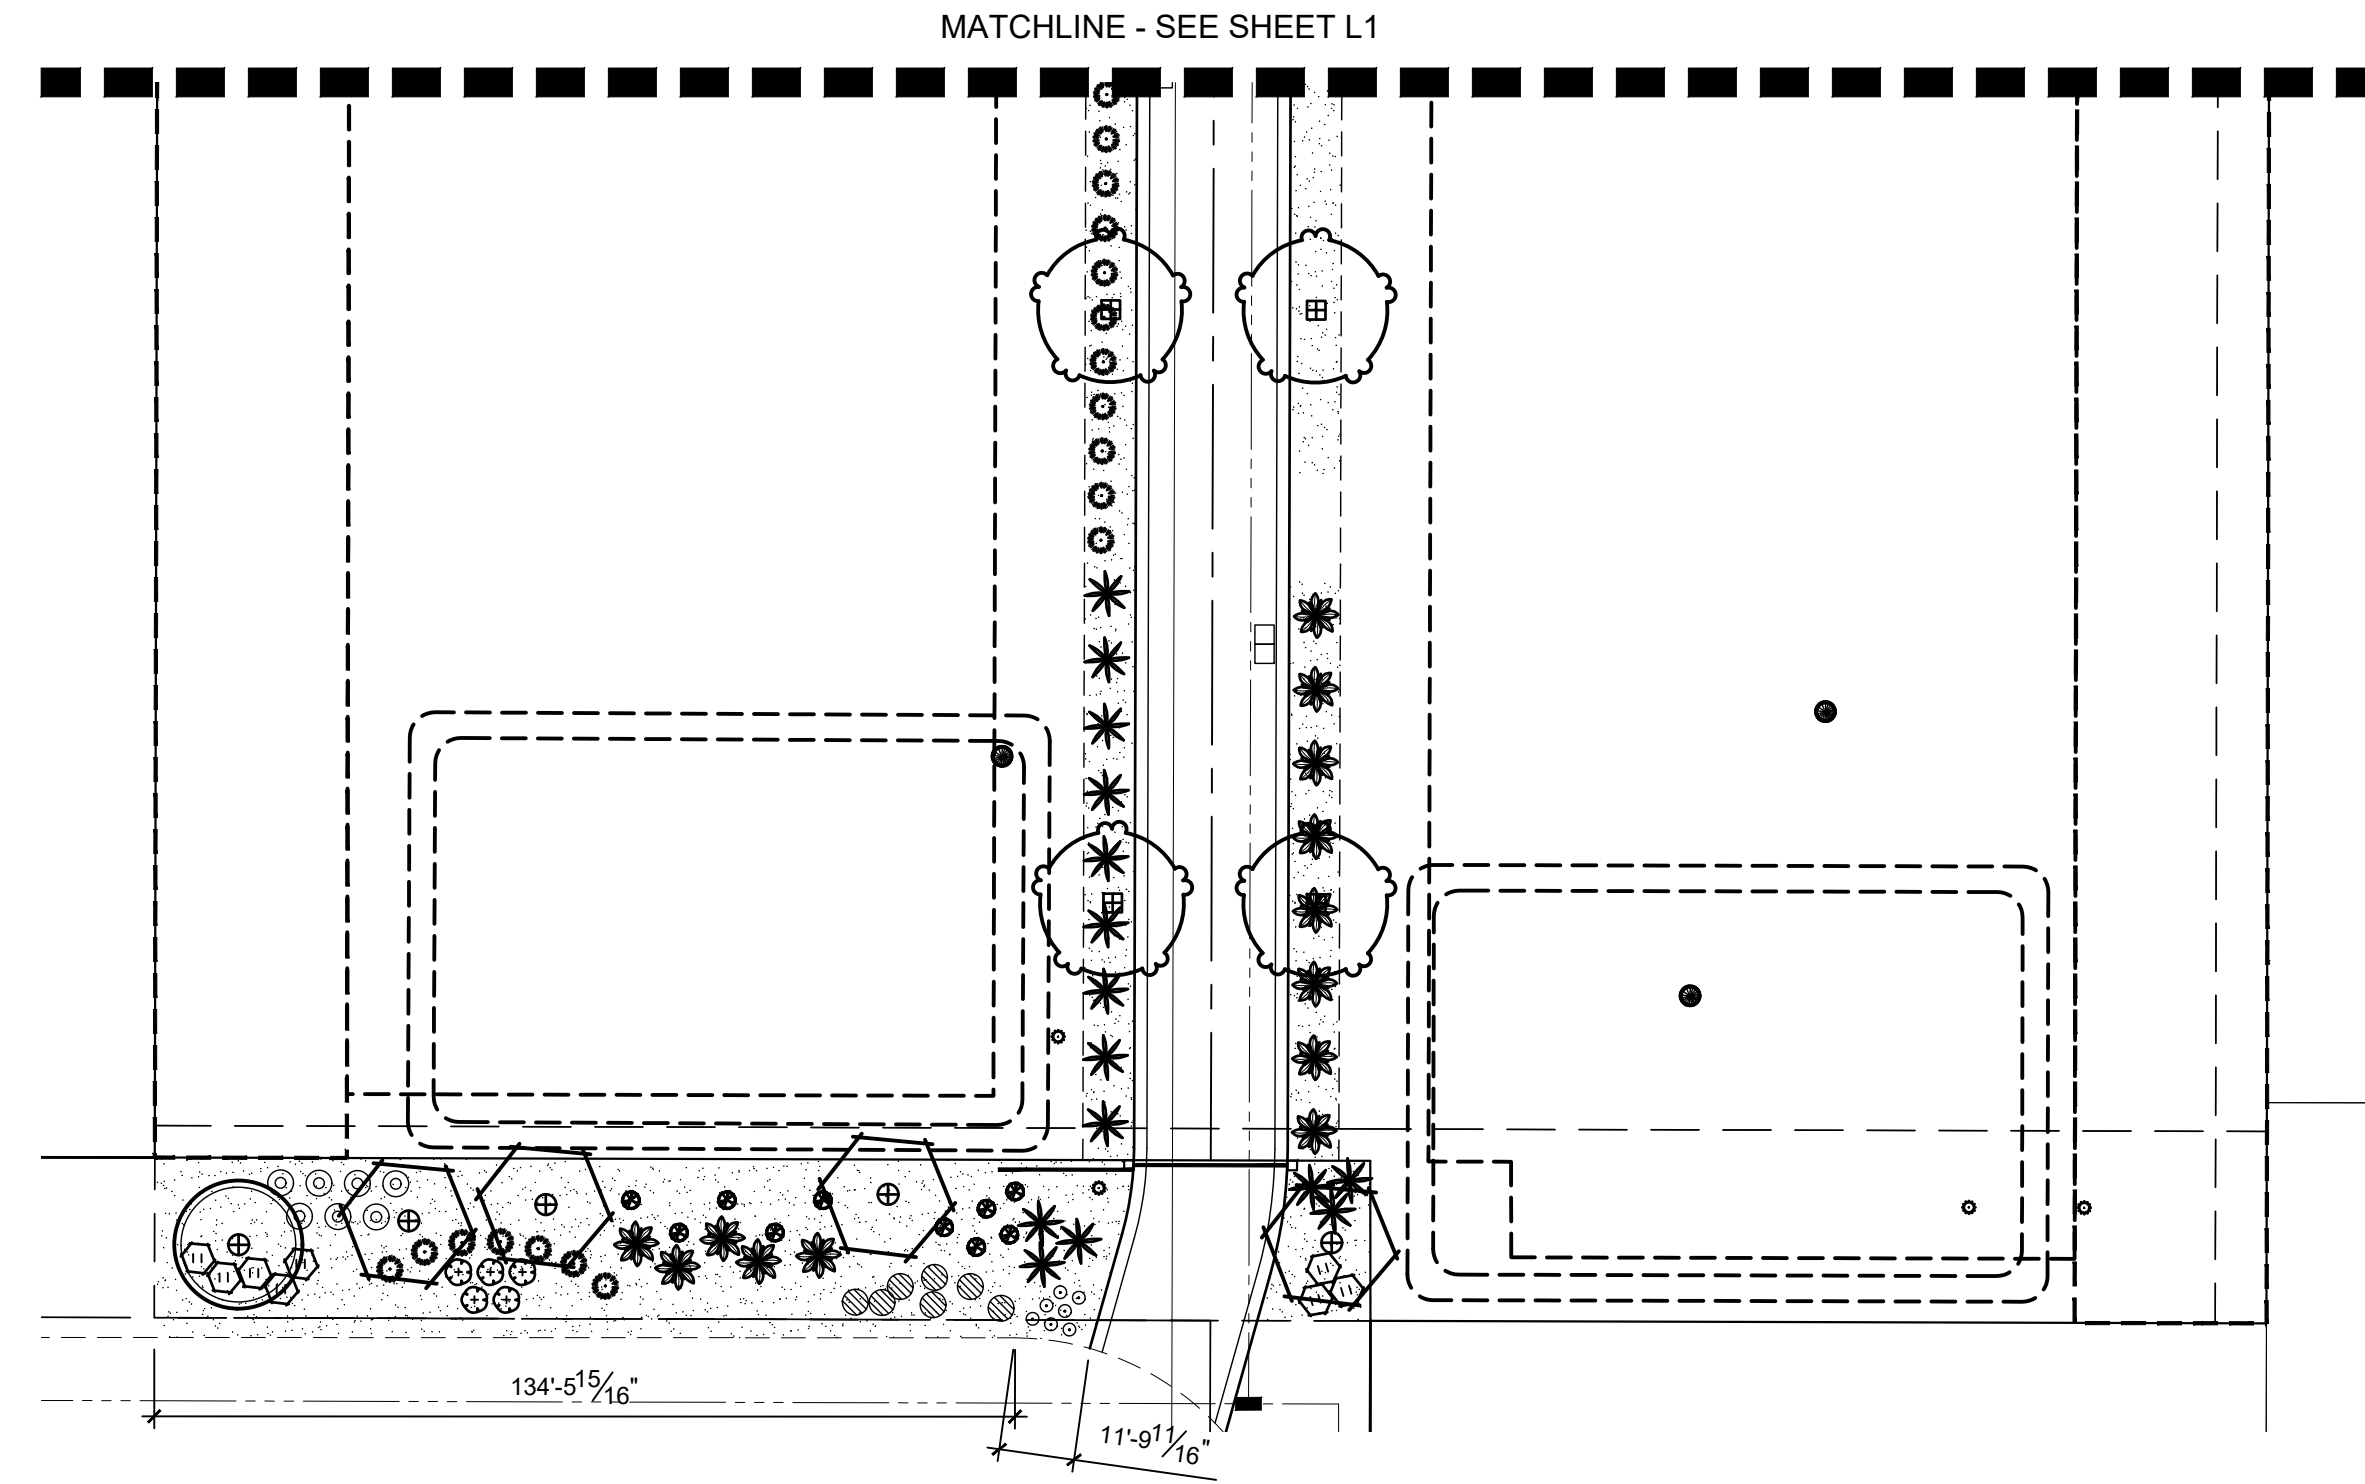


PLANT SCHEDULE

SYMBOL	BOTANICAL / COMMON NAME	SIZE	QTY
TREES			
	Acacia smallii Sweet Acacia	24"box	4
	Carnegiea gigantea Saguaro	Existing	16
	Carnegiea gigantea Saguaro	Relocated from on site	10
	Chilopsis linearis Desert Willow	36"box	4
	Olneya tesota Desert Ironwood	15 gal	4
	Parkinsonia microphyllum Palo Verde	24" Box	4
	Parkinsonia microphyllum Palo Verde	Existing to Remain	17
SHRUBS			
	Calliandra eriophylla Fairy Duster	5 gal	15
	Chrysactinia mexicana Damianita	1 gal	10
	Dasylirion longissimum Toothless Desert Spoon	5 gal	27
	Encelia farinosa Brittle Bush	5 gal	11
	Ferocactus wislizeni Fish Hook Barrel Cactus	EXISTING	6
	Ferocactus wislizenii Fish Hook Barrel Cactus	5 gal	9
	Fouquieria splendens Ocotillo	EXISTING	1
	Hesperaloe funifera New Mexico False Yucca	5 gal	23
	Justicia spicigera Mexican Honeysuckle	5 gal	11
	Lantana montevidensis 'New Gold' Trailing Lantana	1 gal	7
	Leucophyllum frutescens 'Compacta' Compact Texas Ranger	5 gal	6
	Muhlenbergia capillaris 'Regal Mist' TM Regal Mist Deer Grass	5 gal	25
	Ruellia penninsularis Wild Petunia	5 gal	7
	Salvia greggii 'Red' Autumn Sage	5 gal	6
	Tetrandeum acaulis Angelita Daisy	1 gal	16

REFERENCE NOTES SCHEDULE

SYMBOL	ROCK DESCRIPTION	QTY
	1/2" screened decomposed granite. Express Carmel color at 2" Depth.	12,228 sf


LANDSCAPE CALCULATIONS		
Total Open Space Area	12,228 Square Feet	
Plant Material Coverage	5,065 Square Feet (41.4%)	
Total Parking lot trees	8	
Foundation base length	575'	
	REQUIRED	PROVIDED
Street Frontage Trees	6	15*
36" Street Frontage Trees	1	1
Ocotillo substitution	N/A	N/A
24" Street Frontage Trees	5	14
Street Frontage Shrubs	24	53
5 Gal. Street Frontage Shrubs	12	39
36" box parking lot trees	N/A	N/A
Perimeter trees	N/A	N/A
Perimeter shrubs	N/A	N/A
Foundation base trees required	N/A	N/A
36" box foundation base trees	N/A	N/A
Foundation base LF required	N/A	N/A

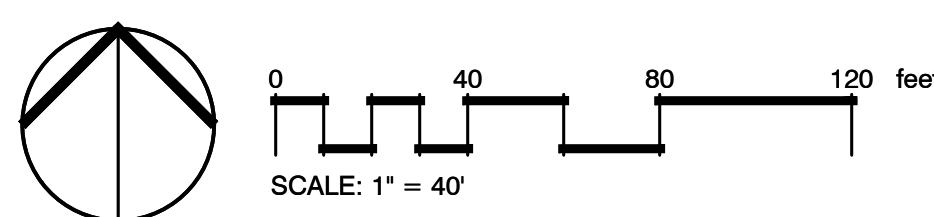

General Notes

No.	DESCRIPTION	YYYY/MM/DD

Designed By:
EVERETT LANDSCAPE ARCHITECTRE
 922 N. GILBERT RD. SUITE 105
 MESA, ARIZONA, 85203
 480-296-8736
 tom@everettLA.com
 www.everettLA.com

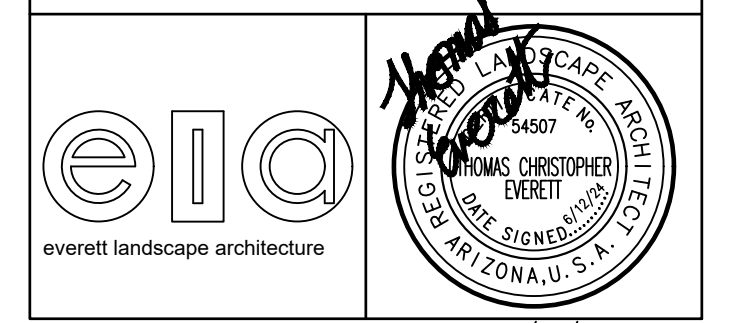

Project/Client:
BFH Group
 Landscape Plan
 CULVER STREET AND 87TH STREET
 MESA, ARIZONA, 85207

Project CULVER GARDENS	Sheet SHEET DESCRIPTION
Date 2024/6/12	L2
Scale 1:30'-0"	