







WALLS AND SIGNAGE LEGEND

| SYMBOL | ITEM | QTY |
|---|---|----------|
|  | 8' CMU PERIMETER WALL, SEE DETAIL 1 ON SHEET L-2.02 | 1,391 LF |
|  | 6' VIEW FENCE, SEE DETAILS 2 AND 3 ON SHEET L-2.02 | 1,425 LF |
|  | 6' TRASH ENCLOSURE WALL, SEE DETAIL 4 ON SHEET L-2.02 | 58 LF |
|  | 6' CMU PERIMETER WALL, SEE DETAIL 4 ON SHEET L-2.02 | 65 LF |
|  | PRIMARY MONUMENT SIGN | 2 EA |
|  | SECONDARY MONUMENT SIGN | 2 EA |

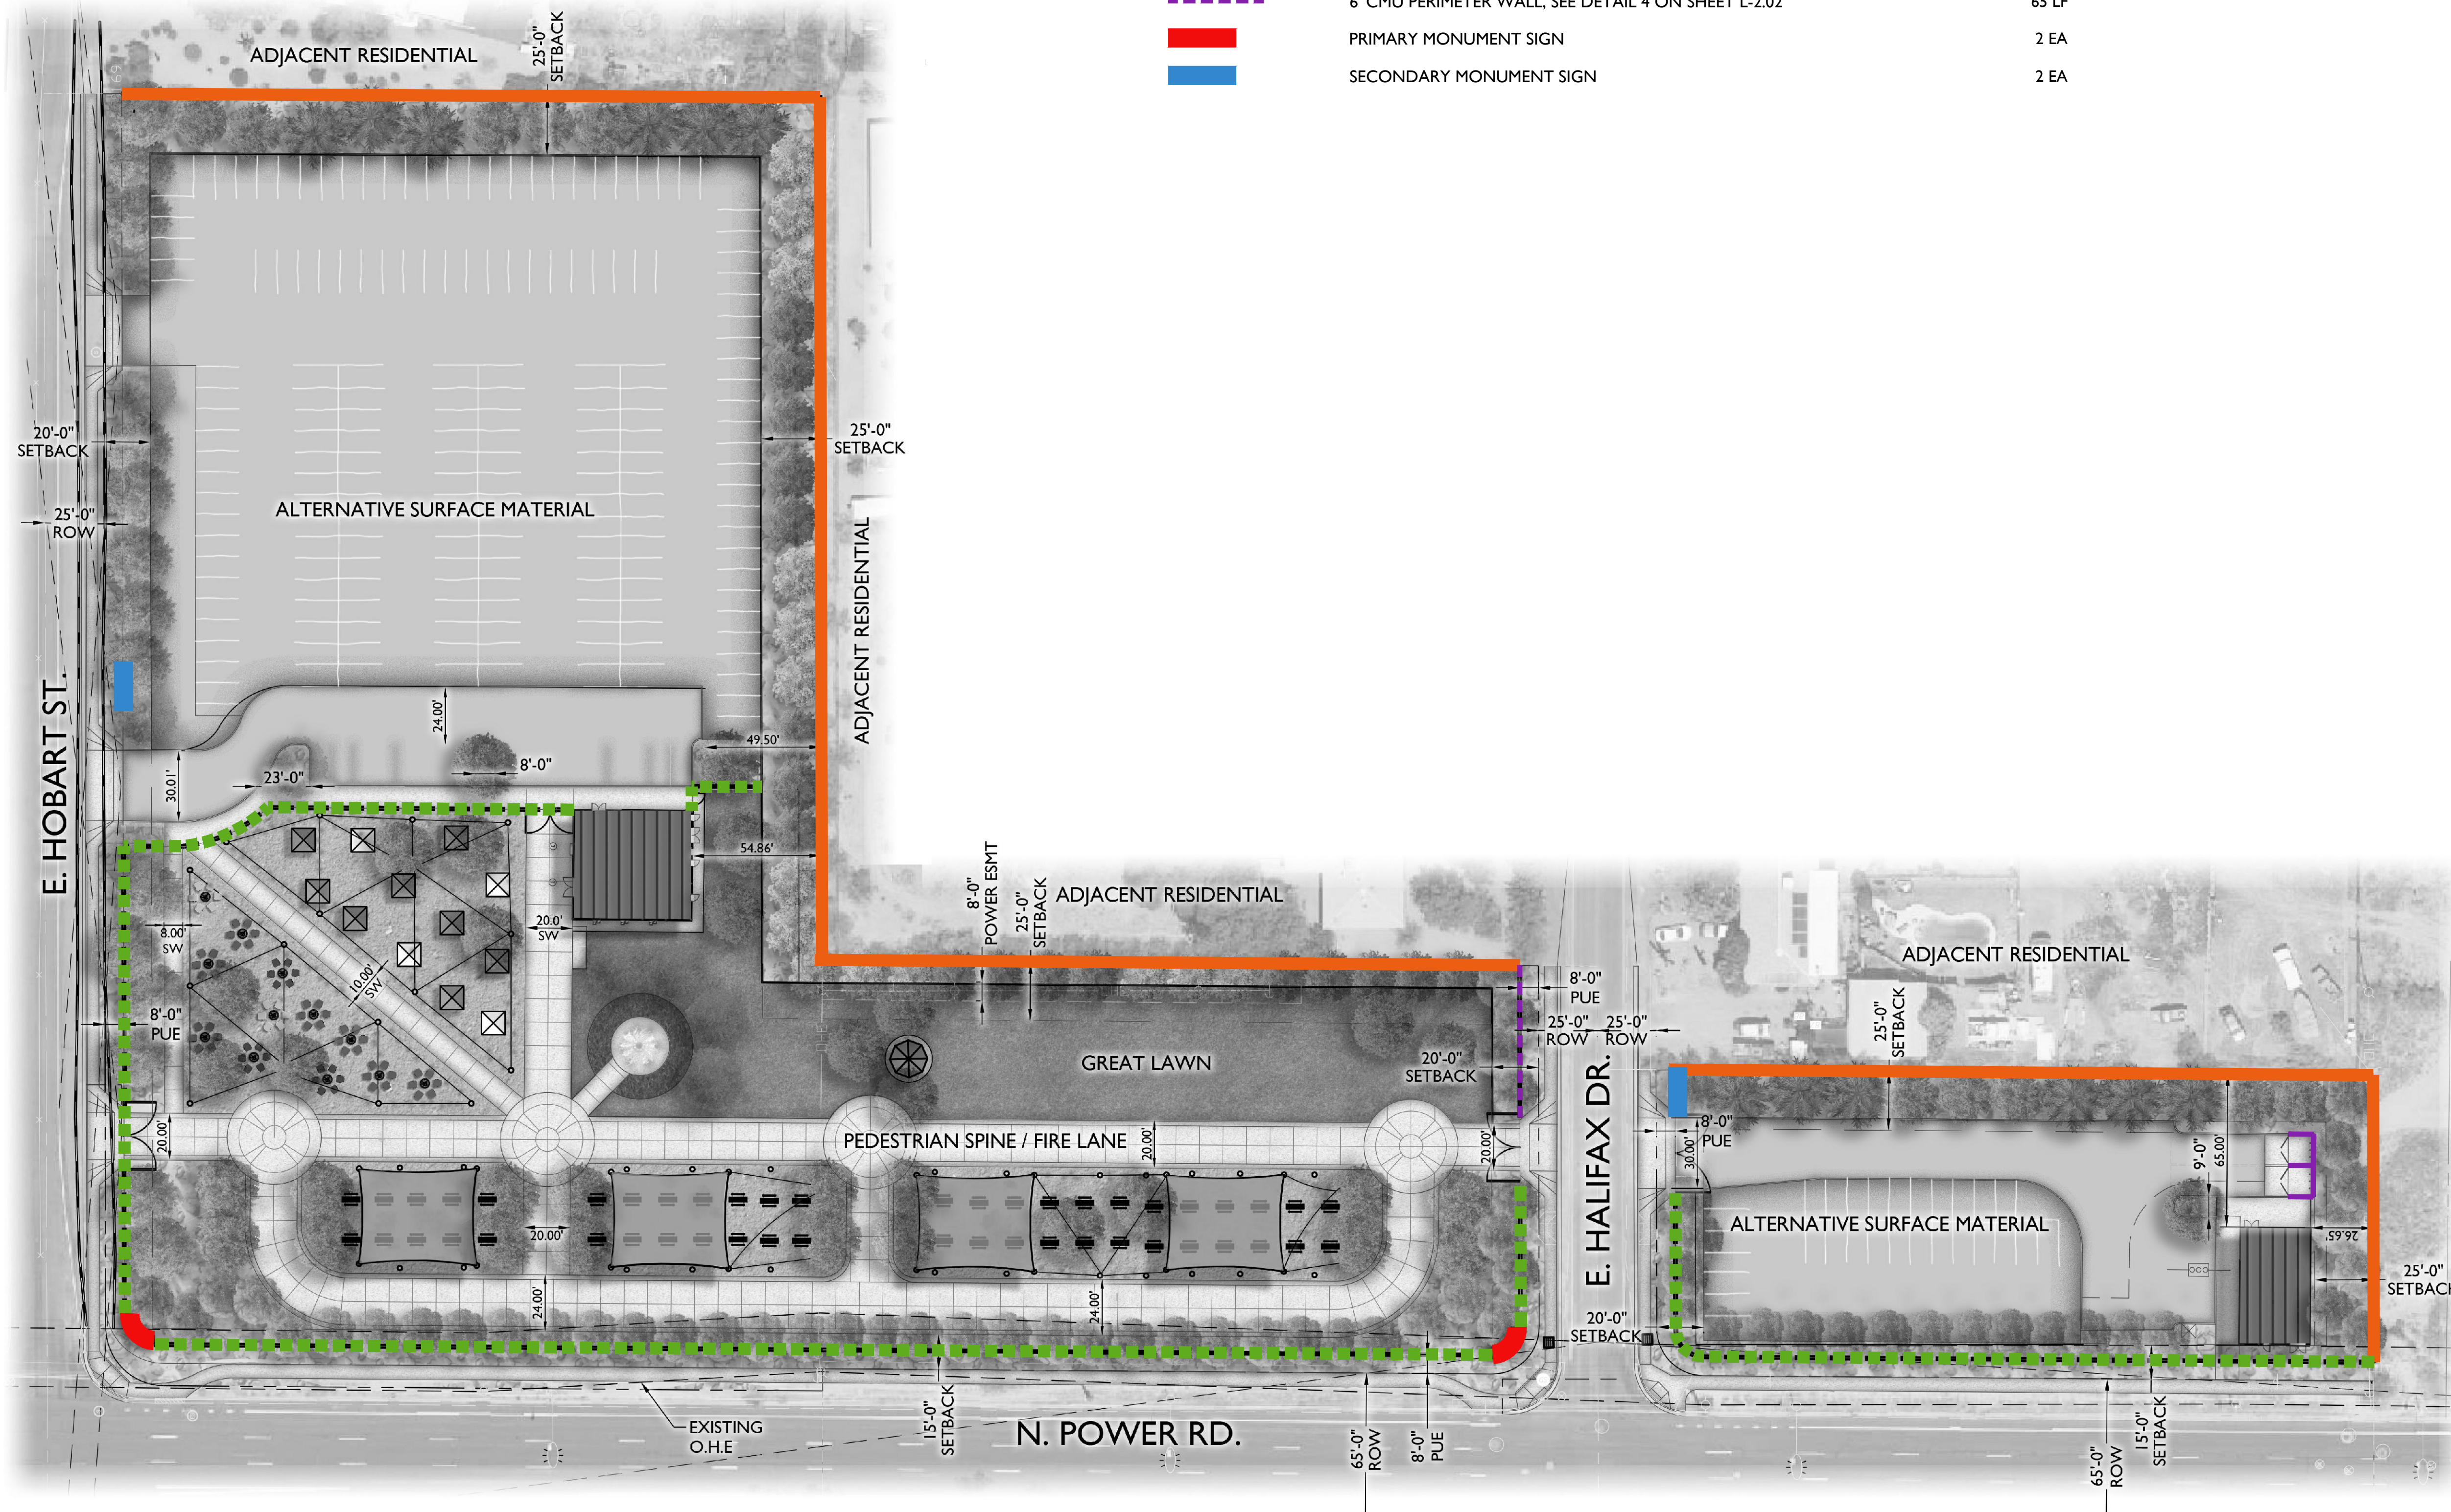


EXHIBIT 3.04

