



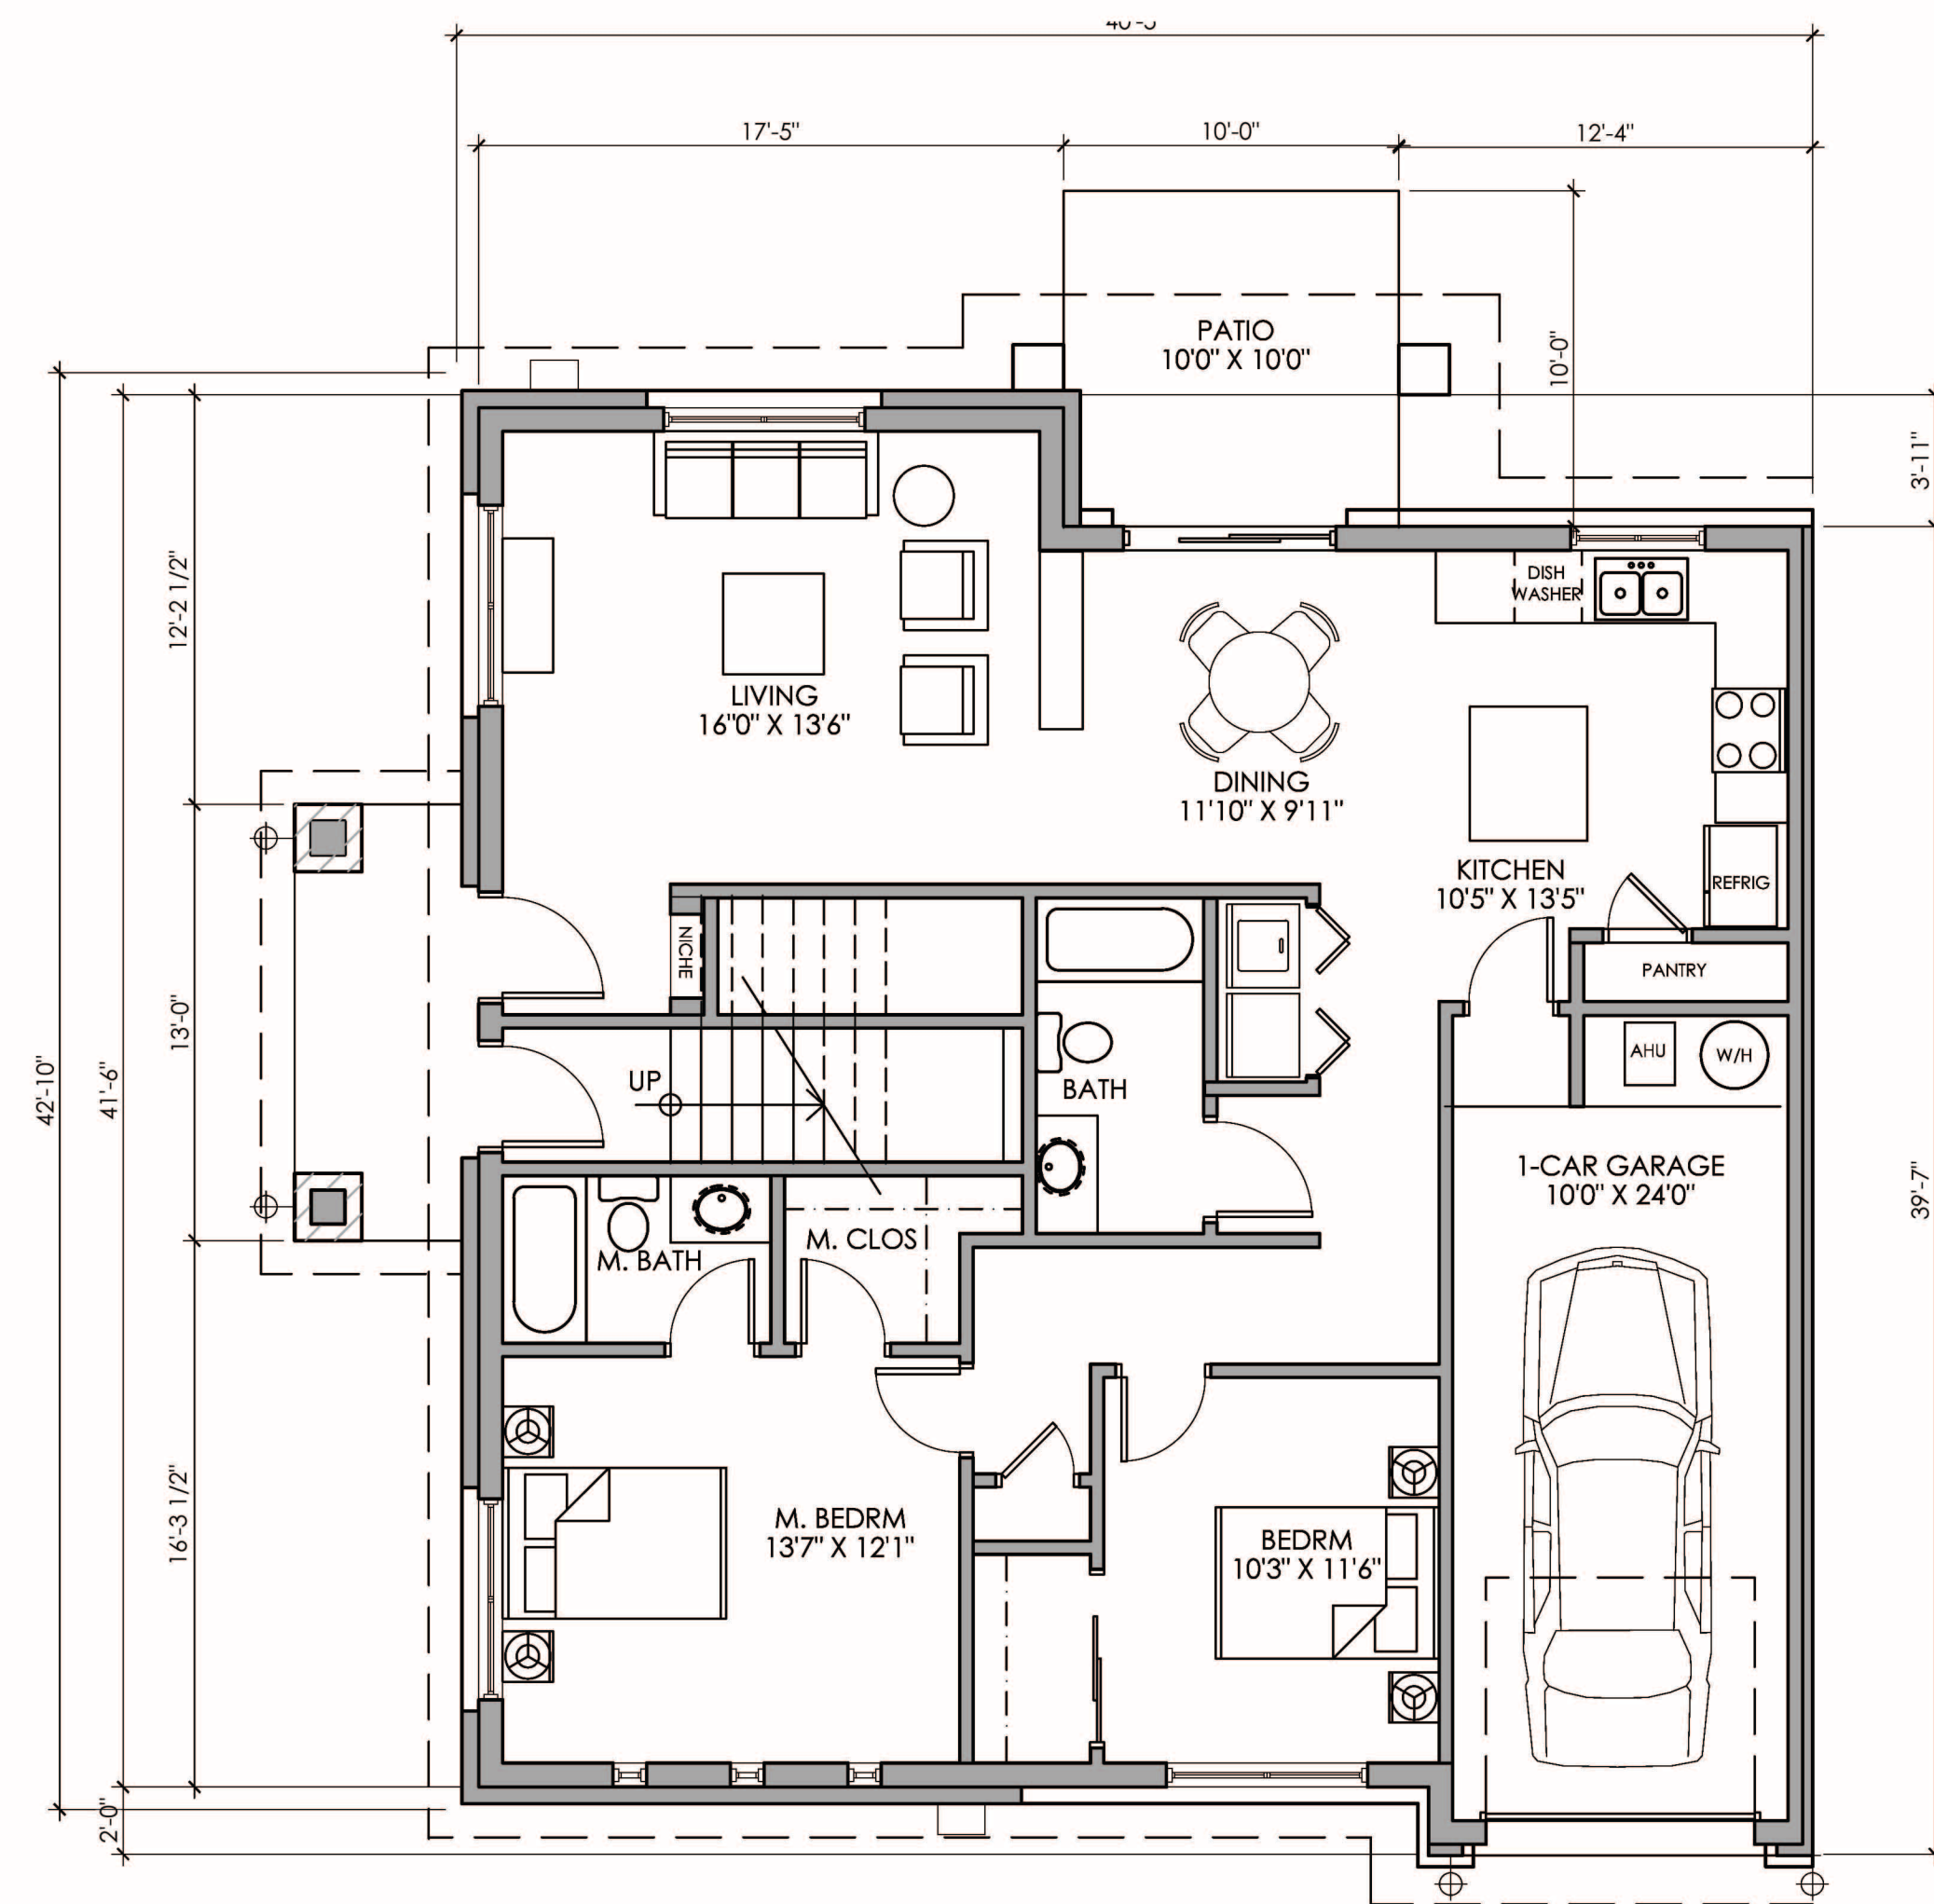


AREA CALC.:
 1ST FLR GROSS: 1563 S.F.
 (-) 1ST FLOR GARAGE: 259 S.F.
 (-) 1ST STAIR: 100 S.F.
 TOTAL RENTABLE: 1204 S.F.
 1ST FLOR PAITO: 100 S.F.

GROUND LEVEL UNIT PLAN

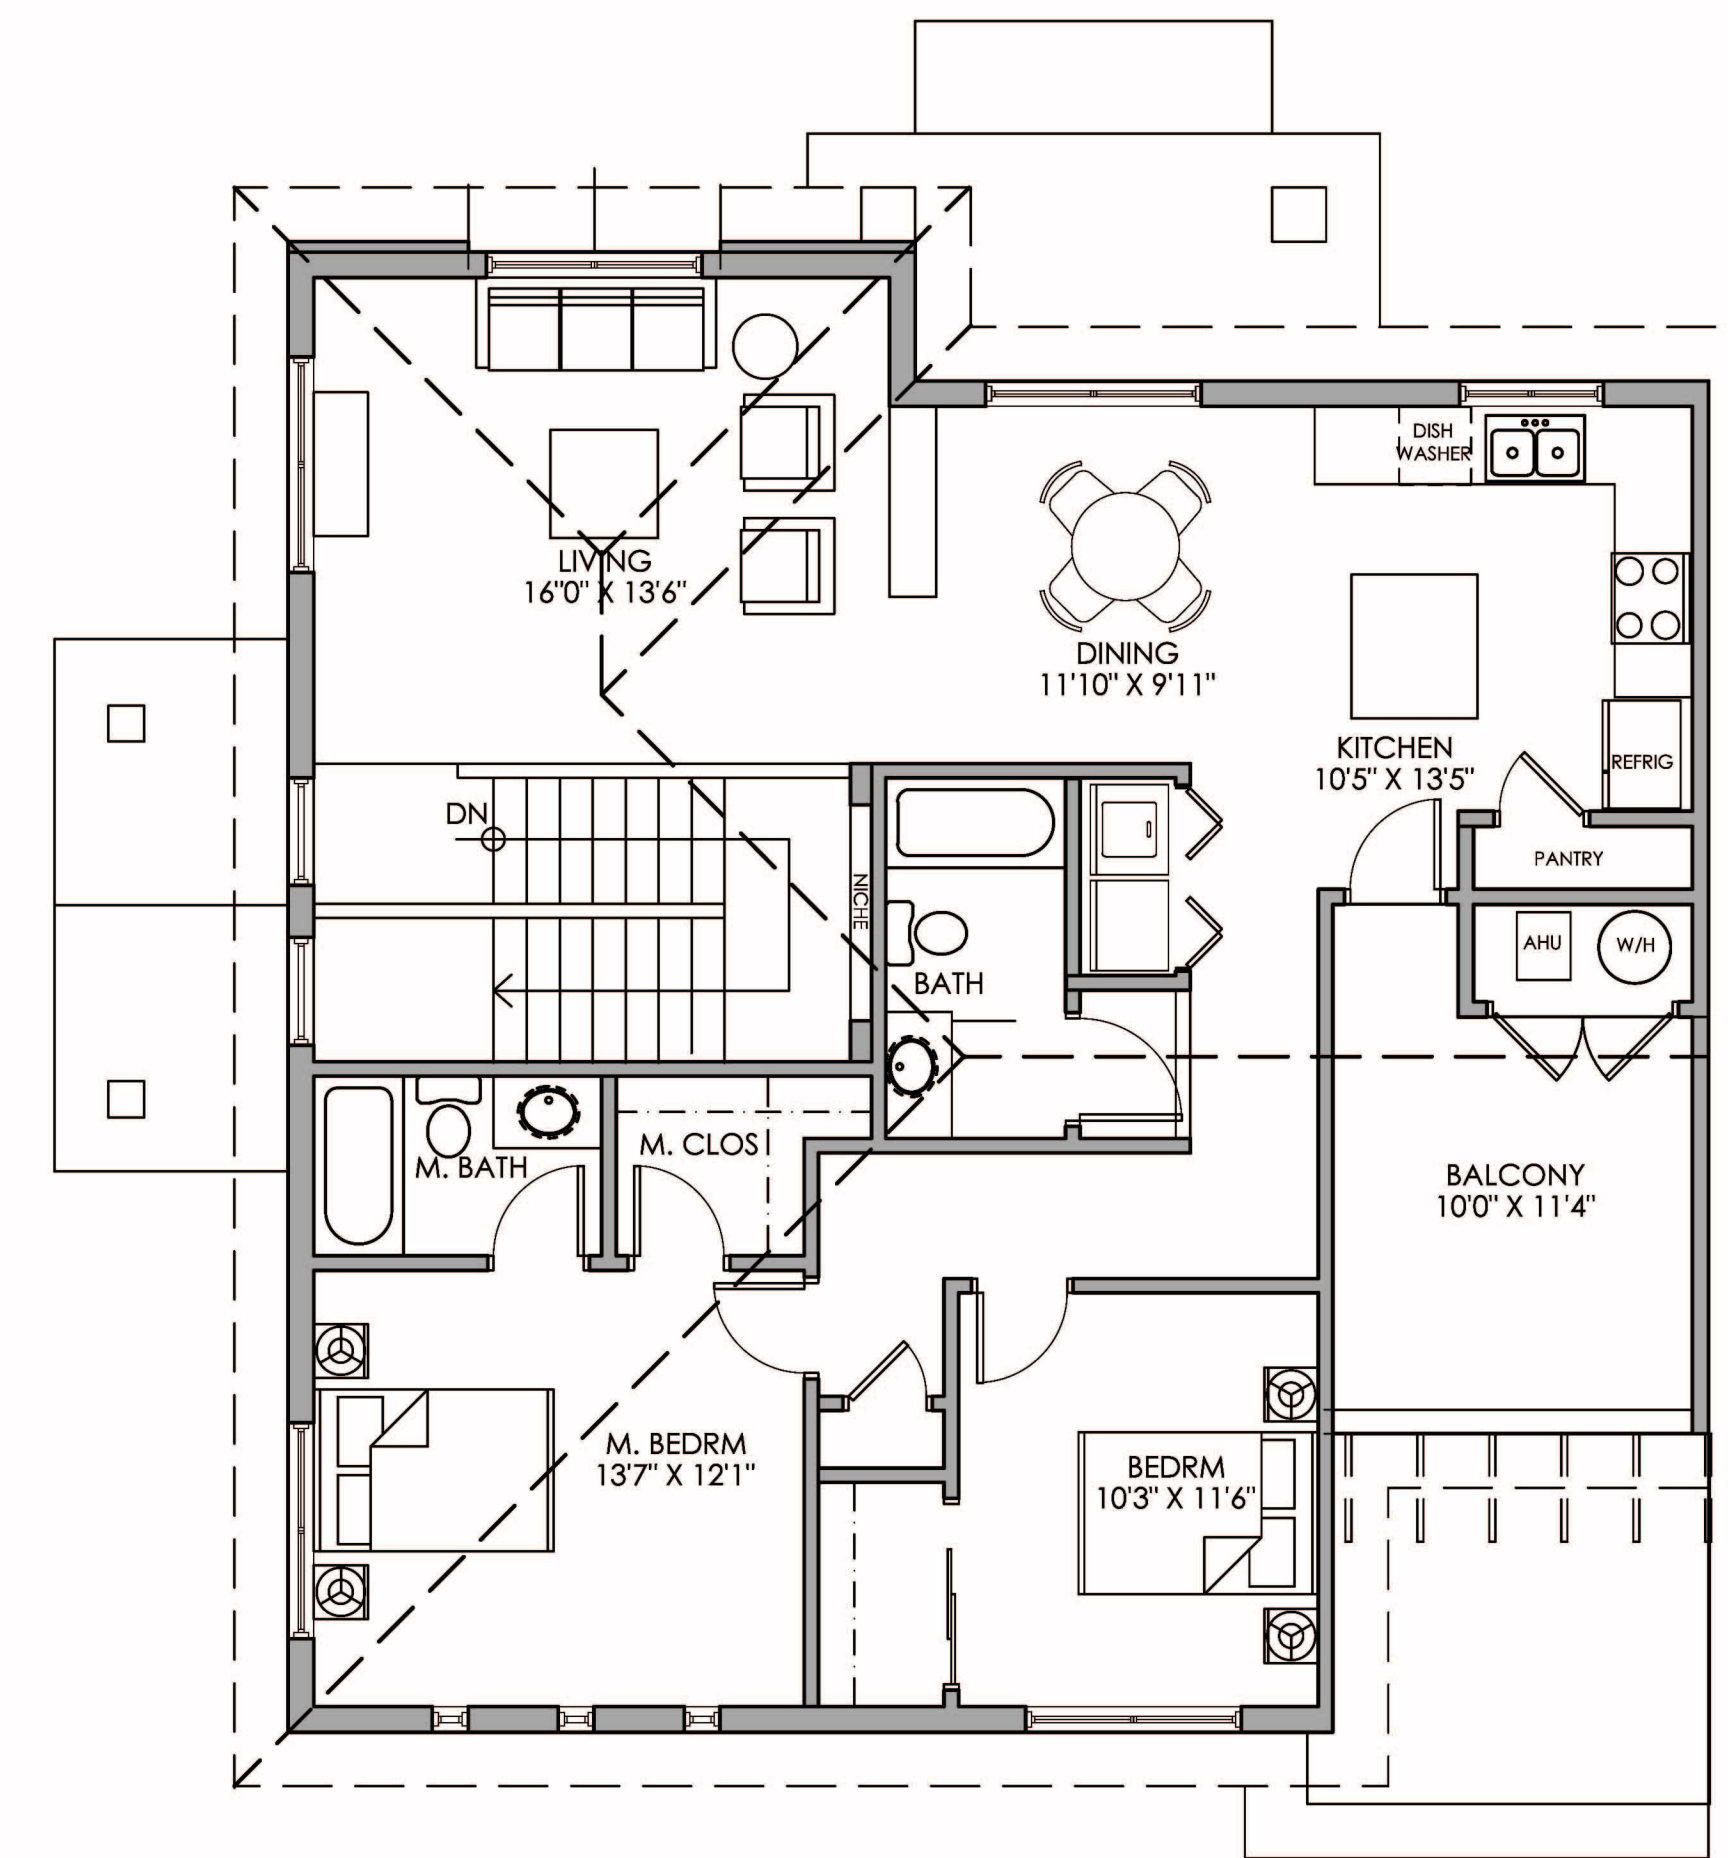

AREA CALC.:
 2ND FLR GROSS: 1457 S.F.
 (-) 2ND FLR DECK: 132 S.F.
 (-) 1ST STAIR: 124 S.F.
 TOTAL RENTABLE: 1204 S.F.

UPPER LEVEL UNIT PLAN

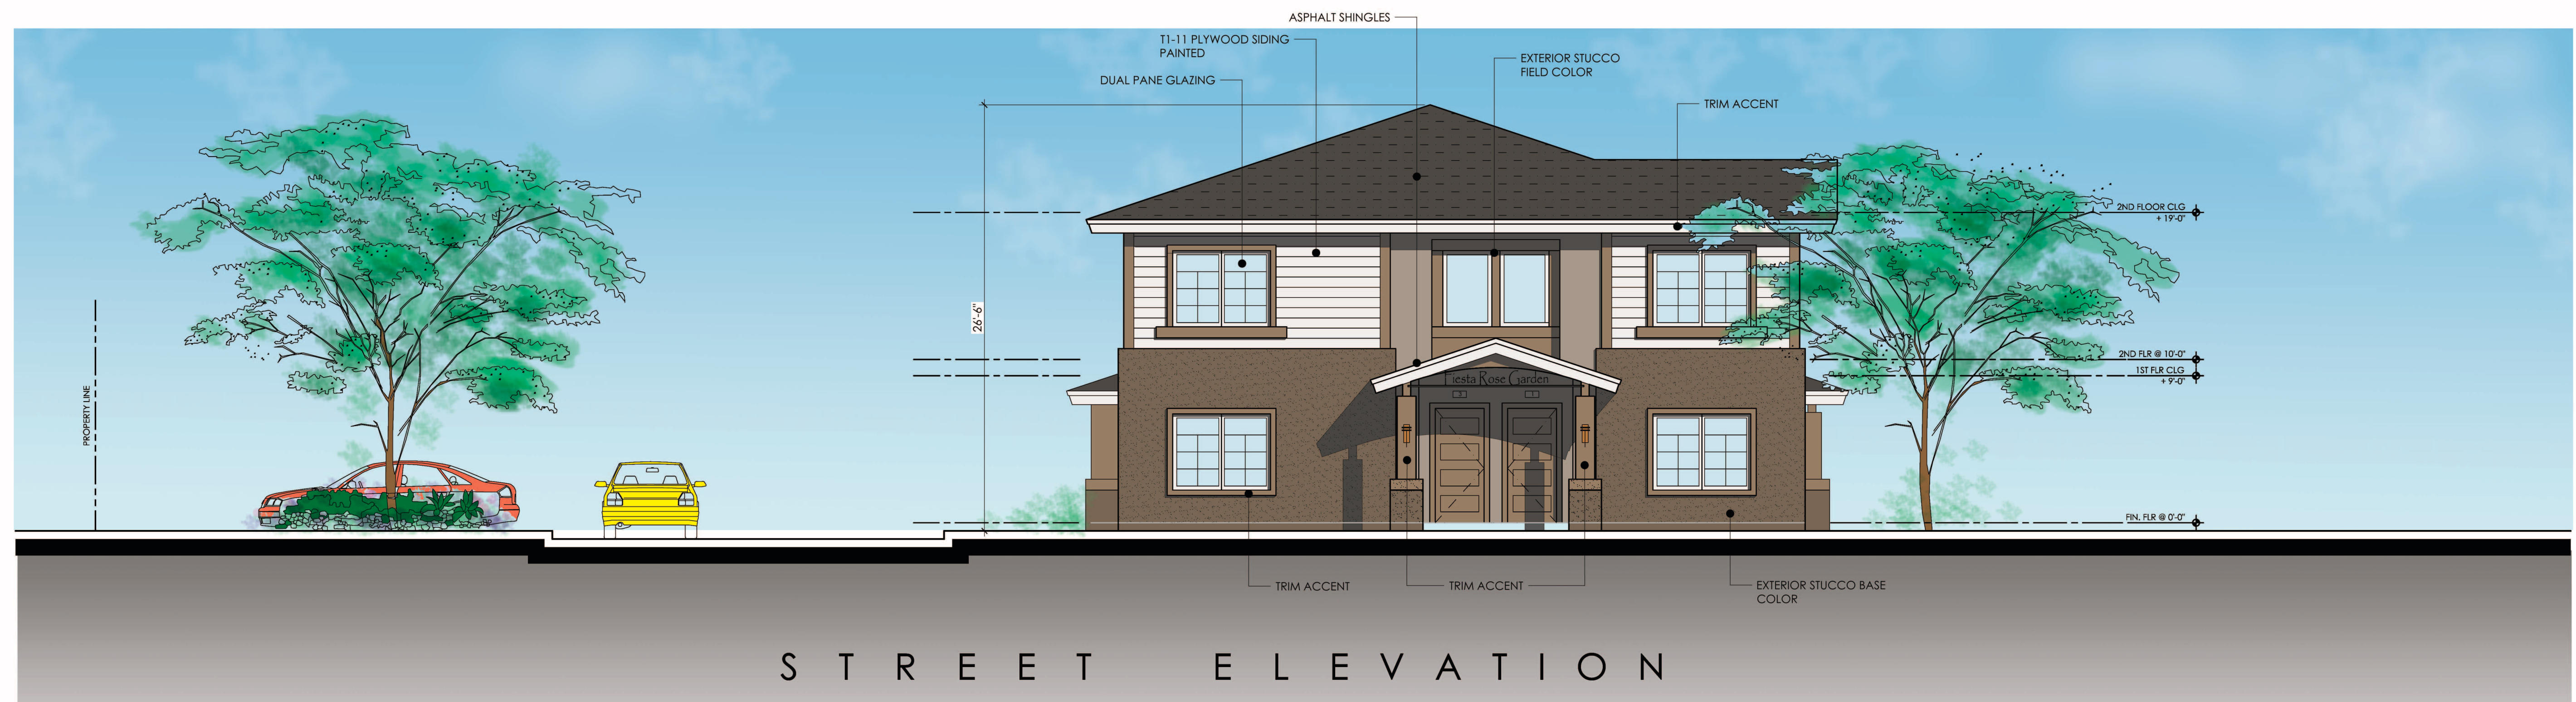

STERLING CM


GENERAL CONTRACTORS
 480.436.7714

FIESTA ROSE GARDEN

ST-3
 SCALE: 3/16" = 1'-0"
 08.01.21

Esquire

ARCHITECTURE & PLANNING
 602.818.1706

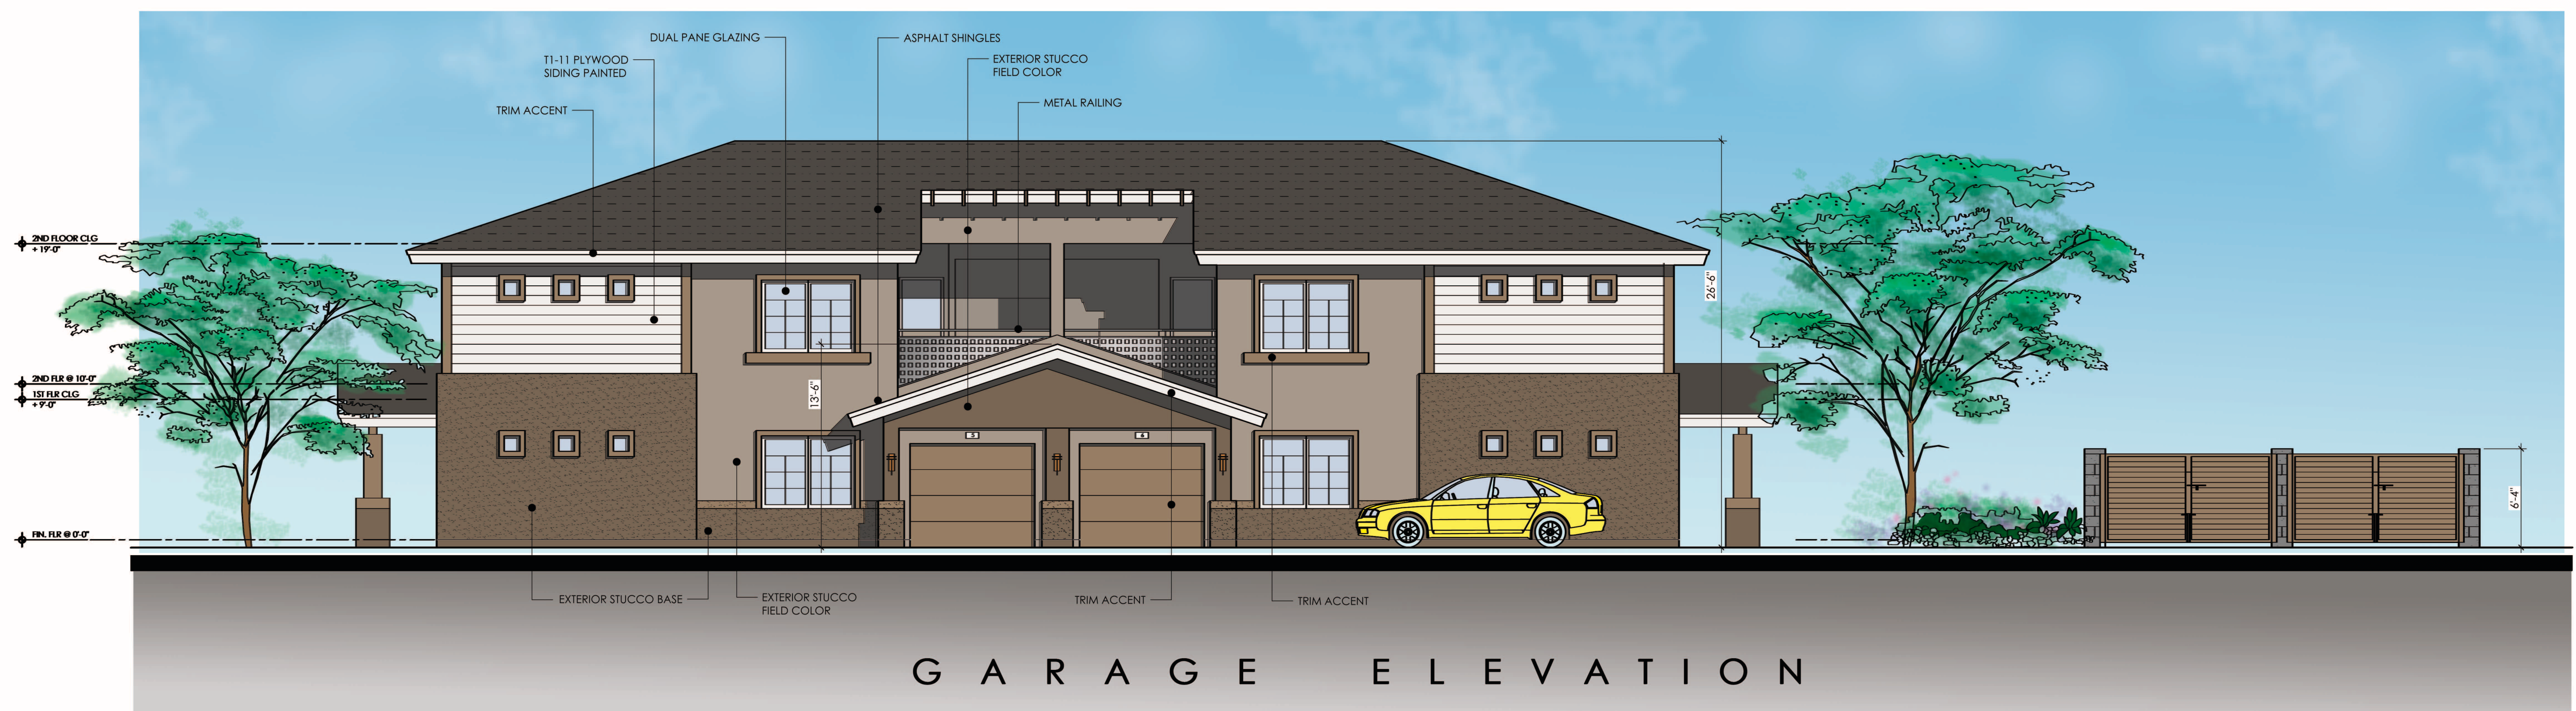

STERLING CM
GENERAL CONTRACTORS
480.436.7714

FIESTA ROSE GARDEN

SK-4
SCALE: 3/16" = 1'-0"
08.01.21

Esquire
ARCHITECTURE & PLANNING
602.818.1706