


**SIGNAGE CALCULATIONS:**

- "TAVALO" SIGN = 2'-0" x 7'-8" (15.33 SF)
- "AT CADENCE" SIGN = 11" x 8'-9" (8.02 SF)
- TOTAL SIGNAGE AREA = 23.35 SF

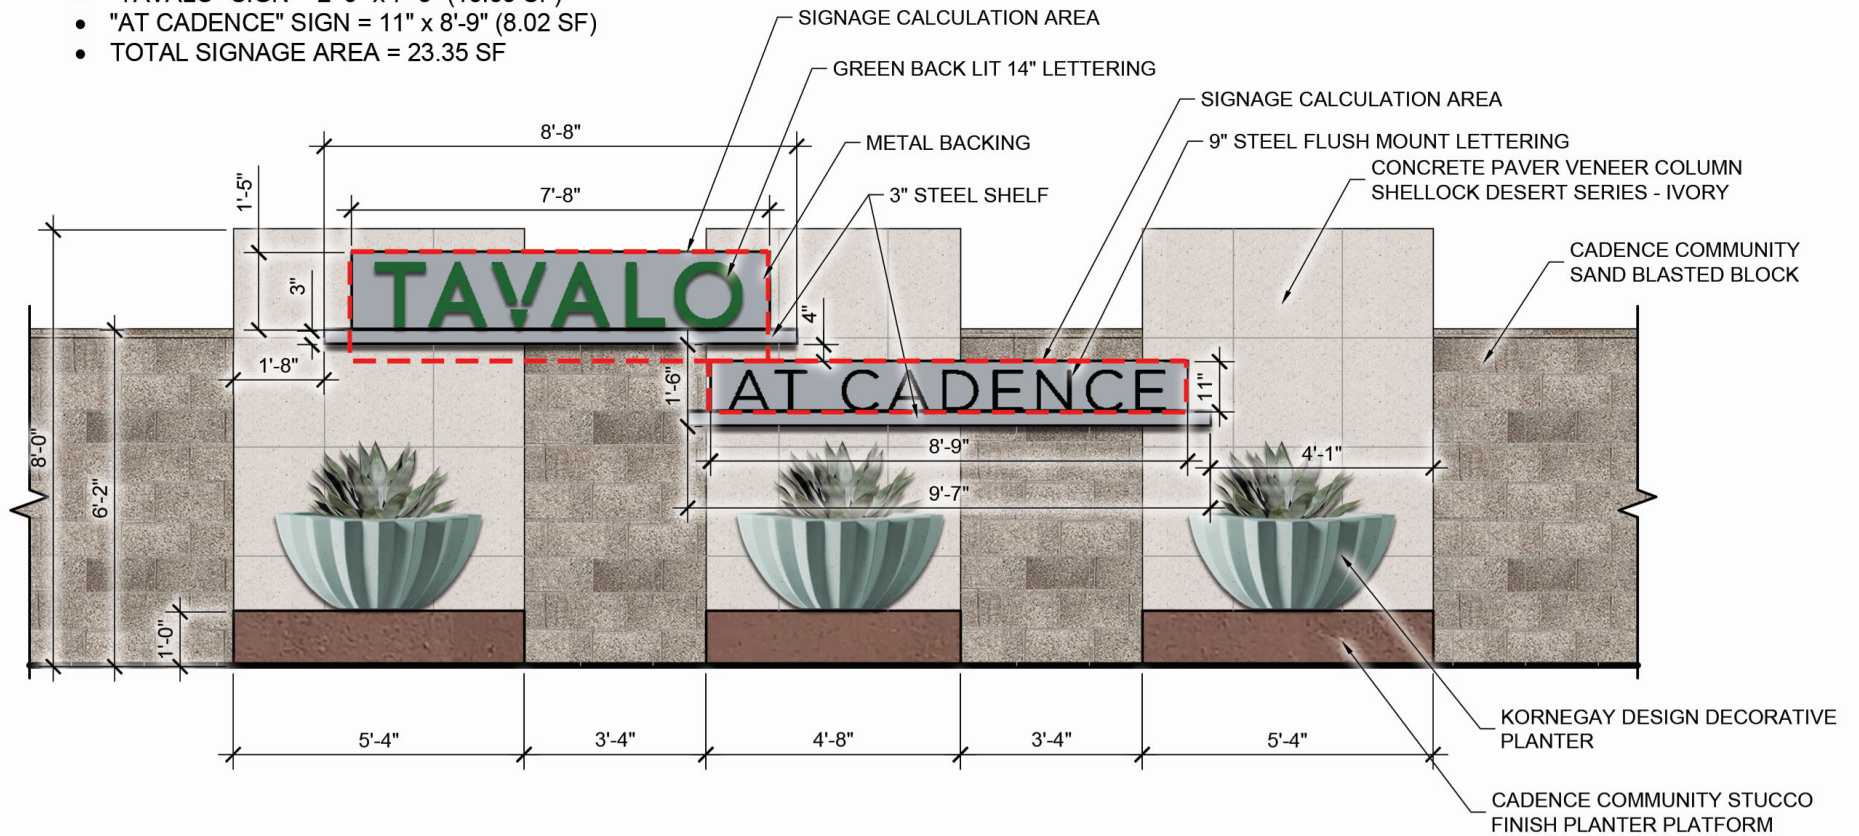

1

# ENTRY MONUMENT

SCALE: 1/4" = 1'-0"