

TIMBOYLEDESIGN
tim boyle design llc architecture
www.timboyle.com
tim@timboyle.com
917.526.0323

EAGLE CREEK
DESIGN
7642 WEST MAUI LANE, PEORIA, AZ, 85381
www.ecreekdesign.com
bruce@ecreekdesign.com
TEL: 623-330-5638

REVISIONS

ISSUE RECORD



CONSULTANT

PROJECT NO.	2019
PROJECT	MULTI FAMILY DEVELOPMENT
ADDRESS	
CLIENT	

DRAWING TITLE

SCALE 1"=15'-0"
DRAWN
DATE
PLOTTED

DRAWING NO.	A-202
ISSUE	REV

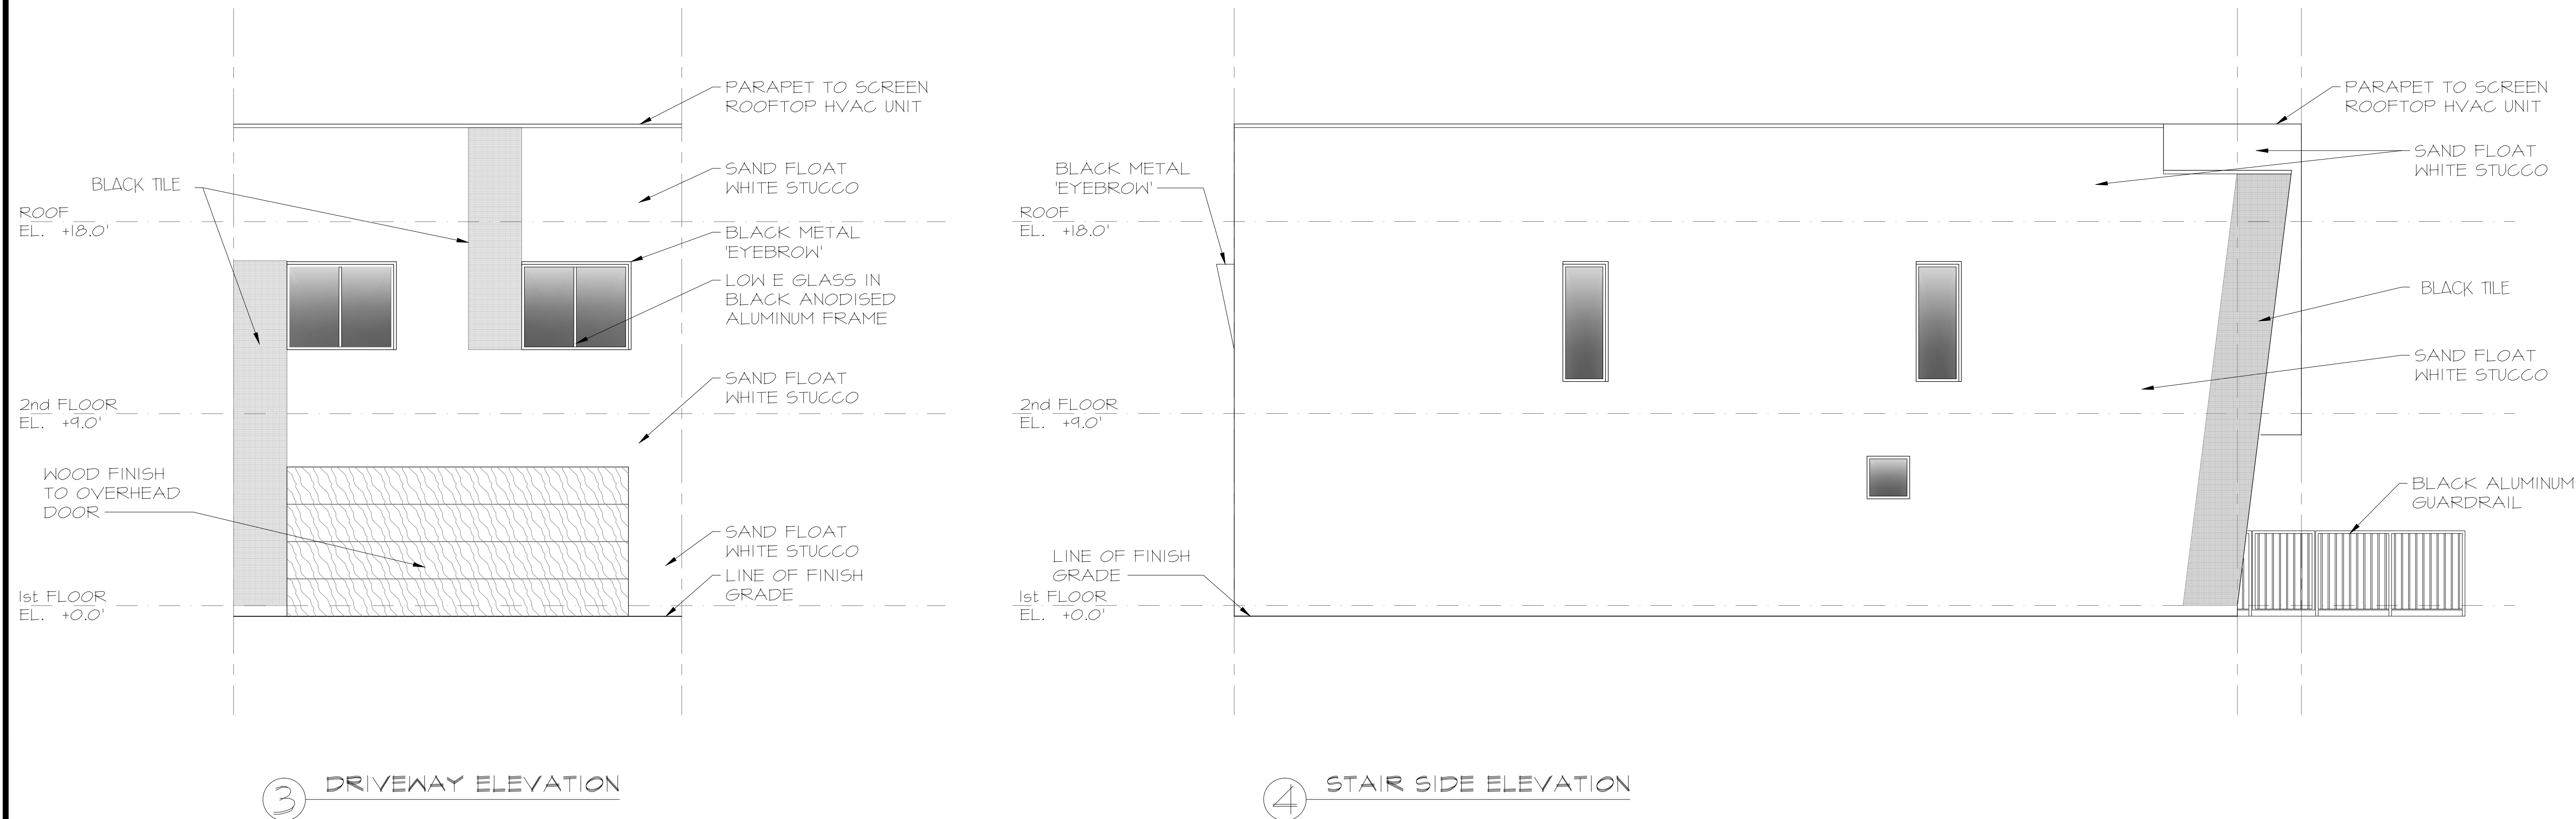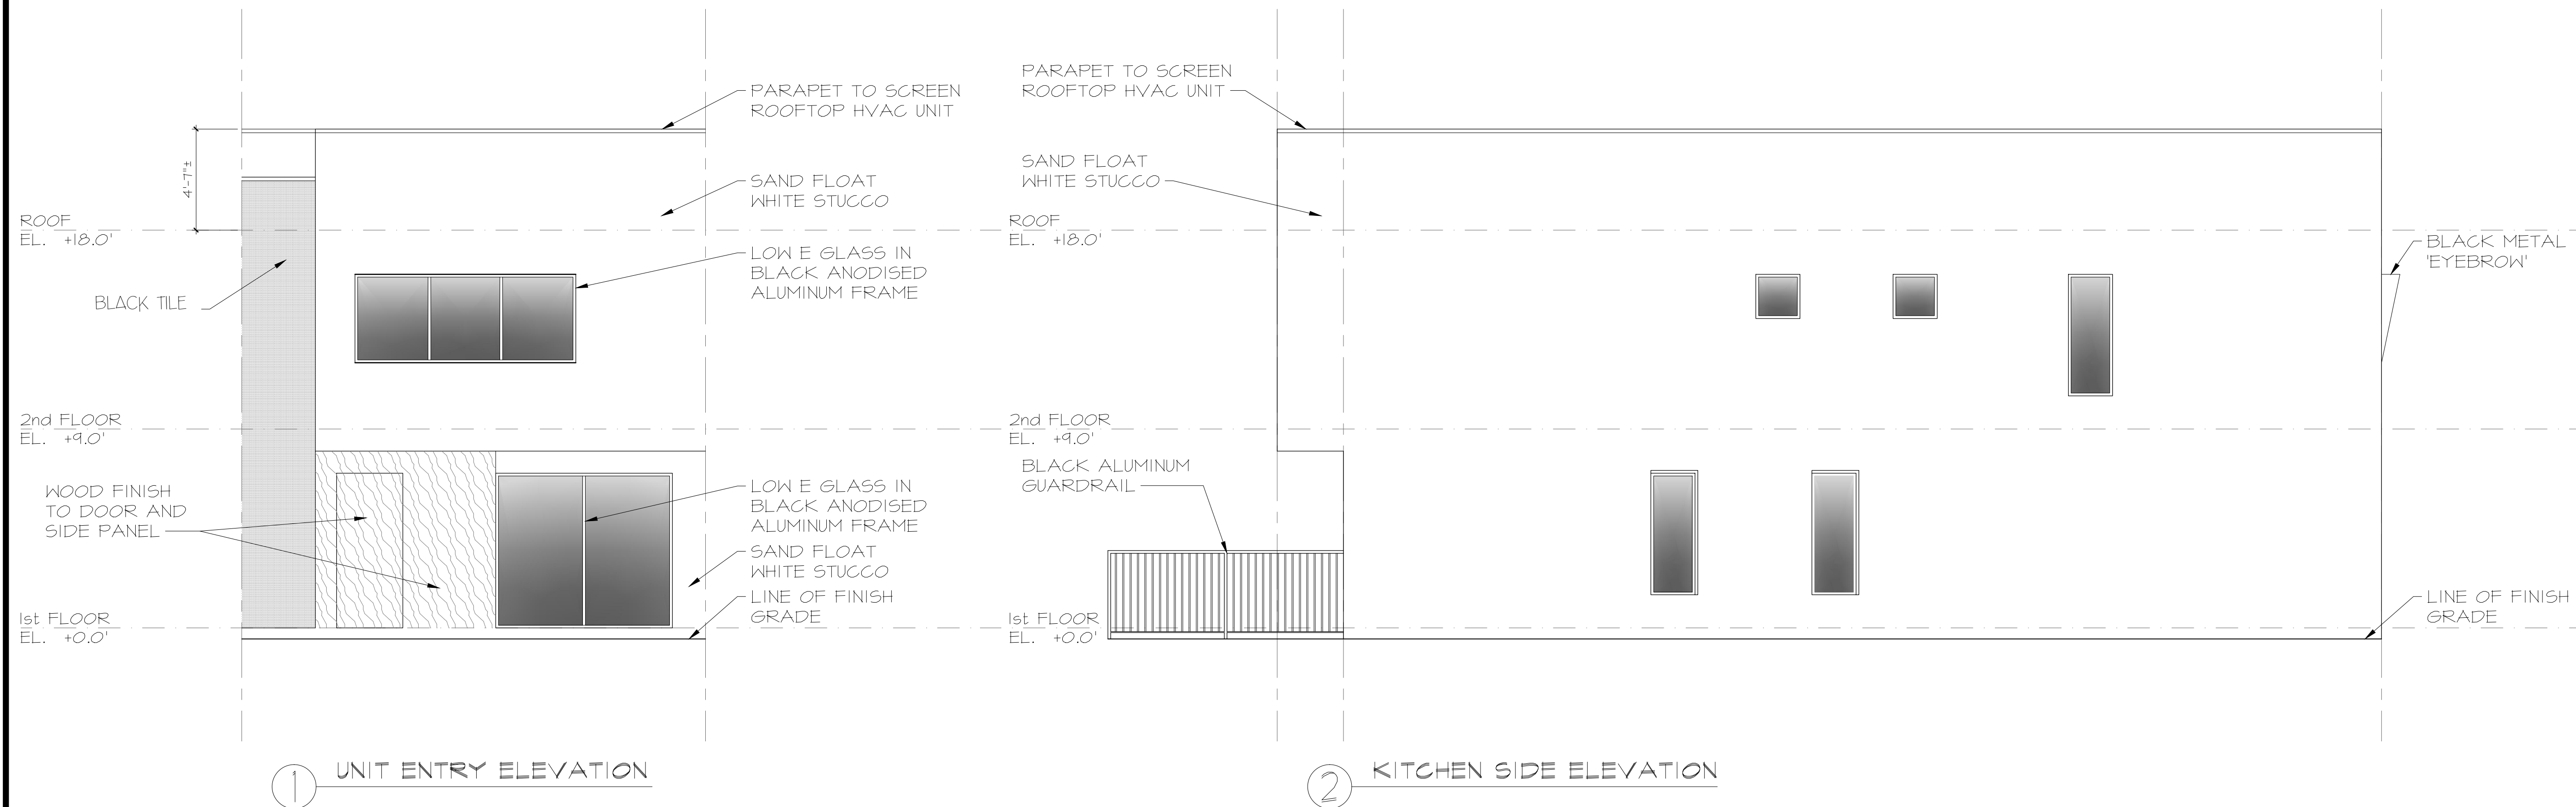

REVISIONS
A - 5/1/21 - UNIT SIZE REVISED
B - 6/6/21 - SITE REVISED PER SURVEY
C - 6/28/21 - SITE REVISED FOR FIRE ACCESS
D - 9/10/21 - REVISED FOR HVAC PER CLIENT
E - 9/17/21 - REVISED FOR HVAC PER CLIENT
F - 9/27/21 - CITY COMMENTS

ISSUE RECORD
1 - ISSUED FOR DESIGN REVIEW - 9/7/21
CONSULTANT

PROJECT NO. 2112
PROJECT
40 UNIT RENTAL PROJECT
ADDRESS
32nd ST & EAST SOUTHERN AVE.
MESA AZ 85204
CLIENT
AM PROP. & INVEST.

DRAWING TITLE
TYPICAL
UNIT
ELEVATIONS
SCALE 1/4" = 1'-0"
DRAWN DBH
DATE APRIL 2021
PLOTTED 9/27/21

DRAWING NO.
A301
ISSUE 1
REV F