


PROJECT TEAM

DISCIPLINE	CONTACT INFORMATION
OWNER	EEGEE'S HOLLY KEILMAN 3360 E. AJO WAY TUCSON, ARIZONA 85713 267.374.0125
LANDSCAPE ARCHITECT	RVI PLANNING + LANDSCAPE ARCHITECTURE MIKE DEW, P.L.A. 120 S. ASH AVENUE TEMPE, ARIZONA 85281 480.994.0994
CIVIL ENGINEER	ATWELL RAMZI GEORGES, PE 4700 E. SOUTHERN AVENUE MESA, ARIZONA 85206 480.218.8831
ARCHITECT	FLATIRON GROUP 222 S. MILL AVENUE, SUITE 800 TEMPE, ARIZONA 85281 855.922.7499





VICINITY MAP

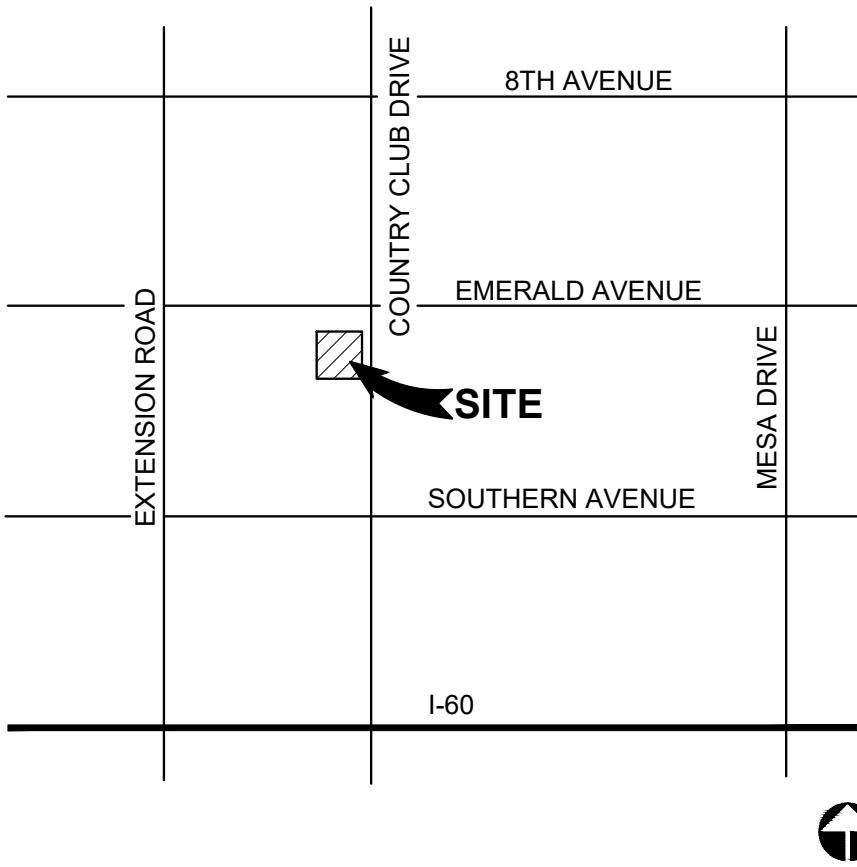


LANDSCAPE KEYNOTES

- EXISTING PLANT MATERIAL, TYPICAL
- EXISTING SIDEWALK, TYPICAL
- SCREEN WALL, REFER TO ENGINEERING PLANS FOR MORE INFORMATION
- SIGNAGE BY SEPARATE PERMIT
- TRASH ENCLOSURE, REFER TO ENGINEERING PLANS FOR MORE INFORMATION

LANDSCAPE MATERIAL SCHEDULE

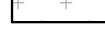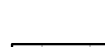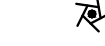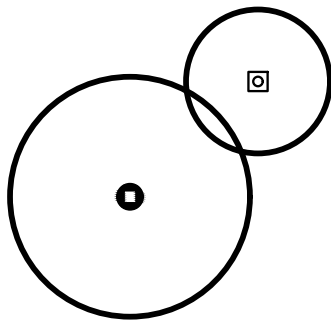

TREES ITEM	SIZE	QTY.	COMMENTS
<i>Acacia willardiana</i> PALO BLANCO	24" BOX 15 GAL.	1 2	
<i>Ulmus parvifolia</i> 'Sempervirens' CHINESE EVERGREEN ELM	36" BOX 24" BOX	2 3	
SHRUBS & ACCENTS ITEM	SIZE	QTY.	COMMENTS
<i>Eremophila hygrophana</i> BLUE BELLS	5 GAL.	40	
<i>Euphorbia rigens</i> GOPHER PLANT	5 GAL.	7	
<i>Hesperaloe parvifolia</i> 'Perpa' BRAKELIGHTS RED YUCCA	5 GAL.	26	
<i>Muhlenbergia capillaris</i> REGAL MIST	5 GAL.	11	
<i>Tecoma x Gold Star</i> GOLD STAR	5 GAL.	11	
<i>Tecoma x Sierra Apricot</i> Sierra Apricot	5 GAL.	20	
GROUNDCOVERS ITEM	SIZE	QTY.	COMMENTS
<i>Lantana montevidensis</i> PURPLE TRAILING LANTANA	1 GAL.	29	
<i>Lantana c. 'New Gold'</i> NEW GOLD LANTANA	1 GAL.	18	
MISCELLANEOUS ITEM	SIZE	QTY.	COMMENTS
ROCK MULCH ROSE (MATCH EXISTING)	1/2" SCREENED	4,110 S.F.	2" DEPTH, FIELD VERIFY S.F.,

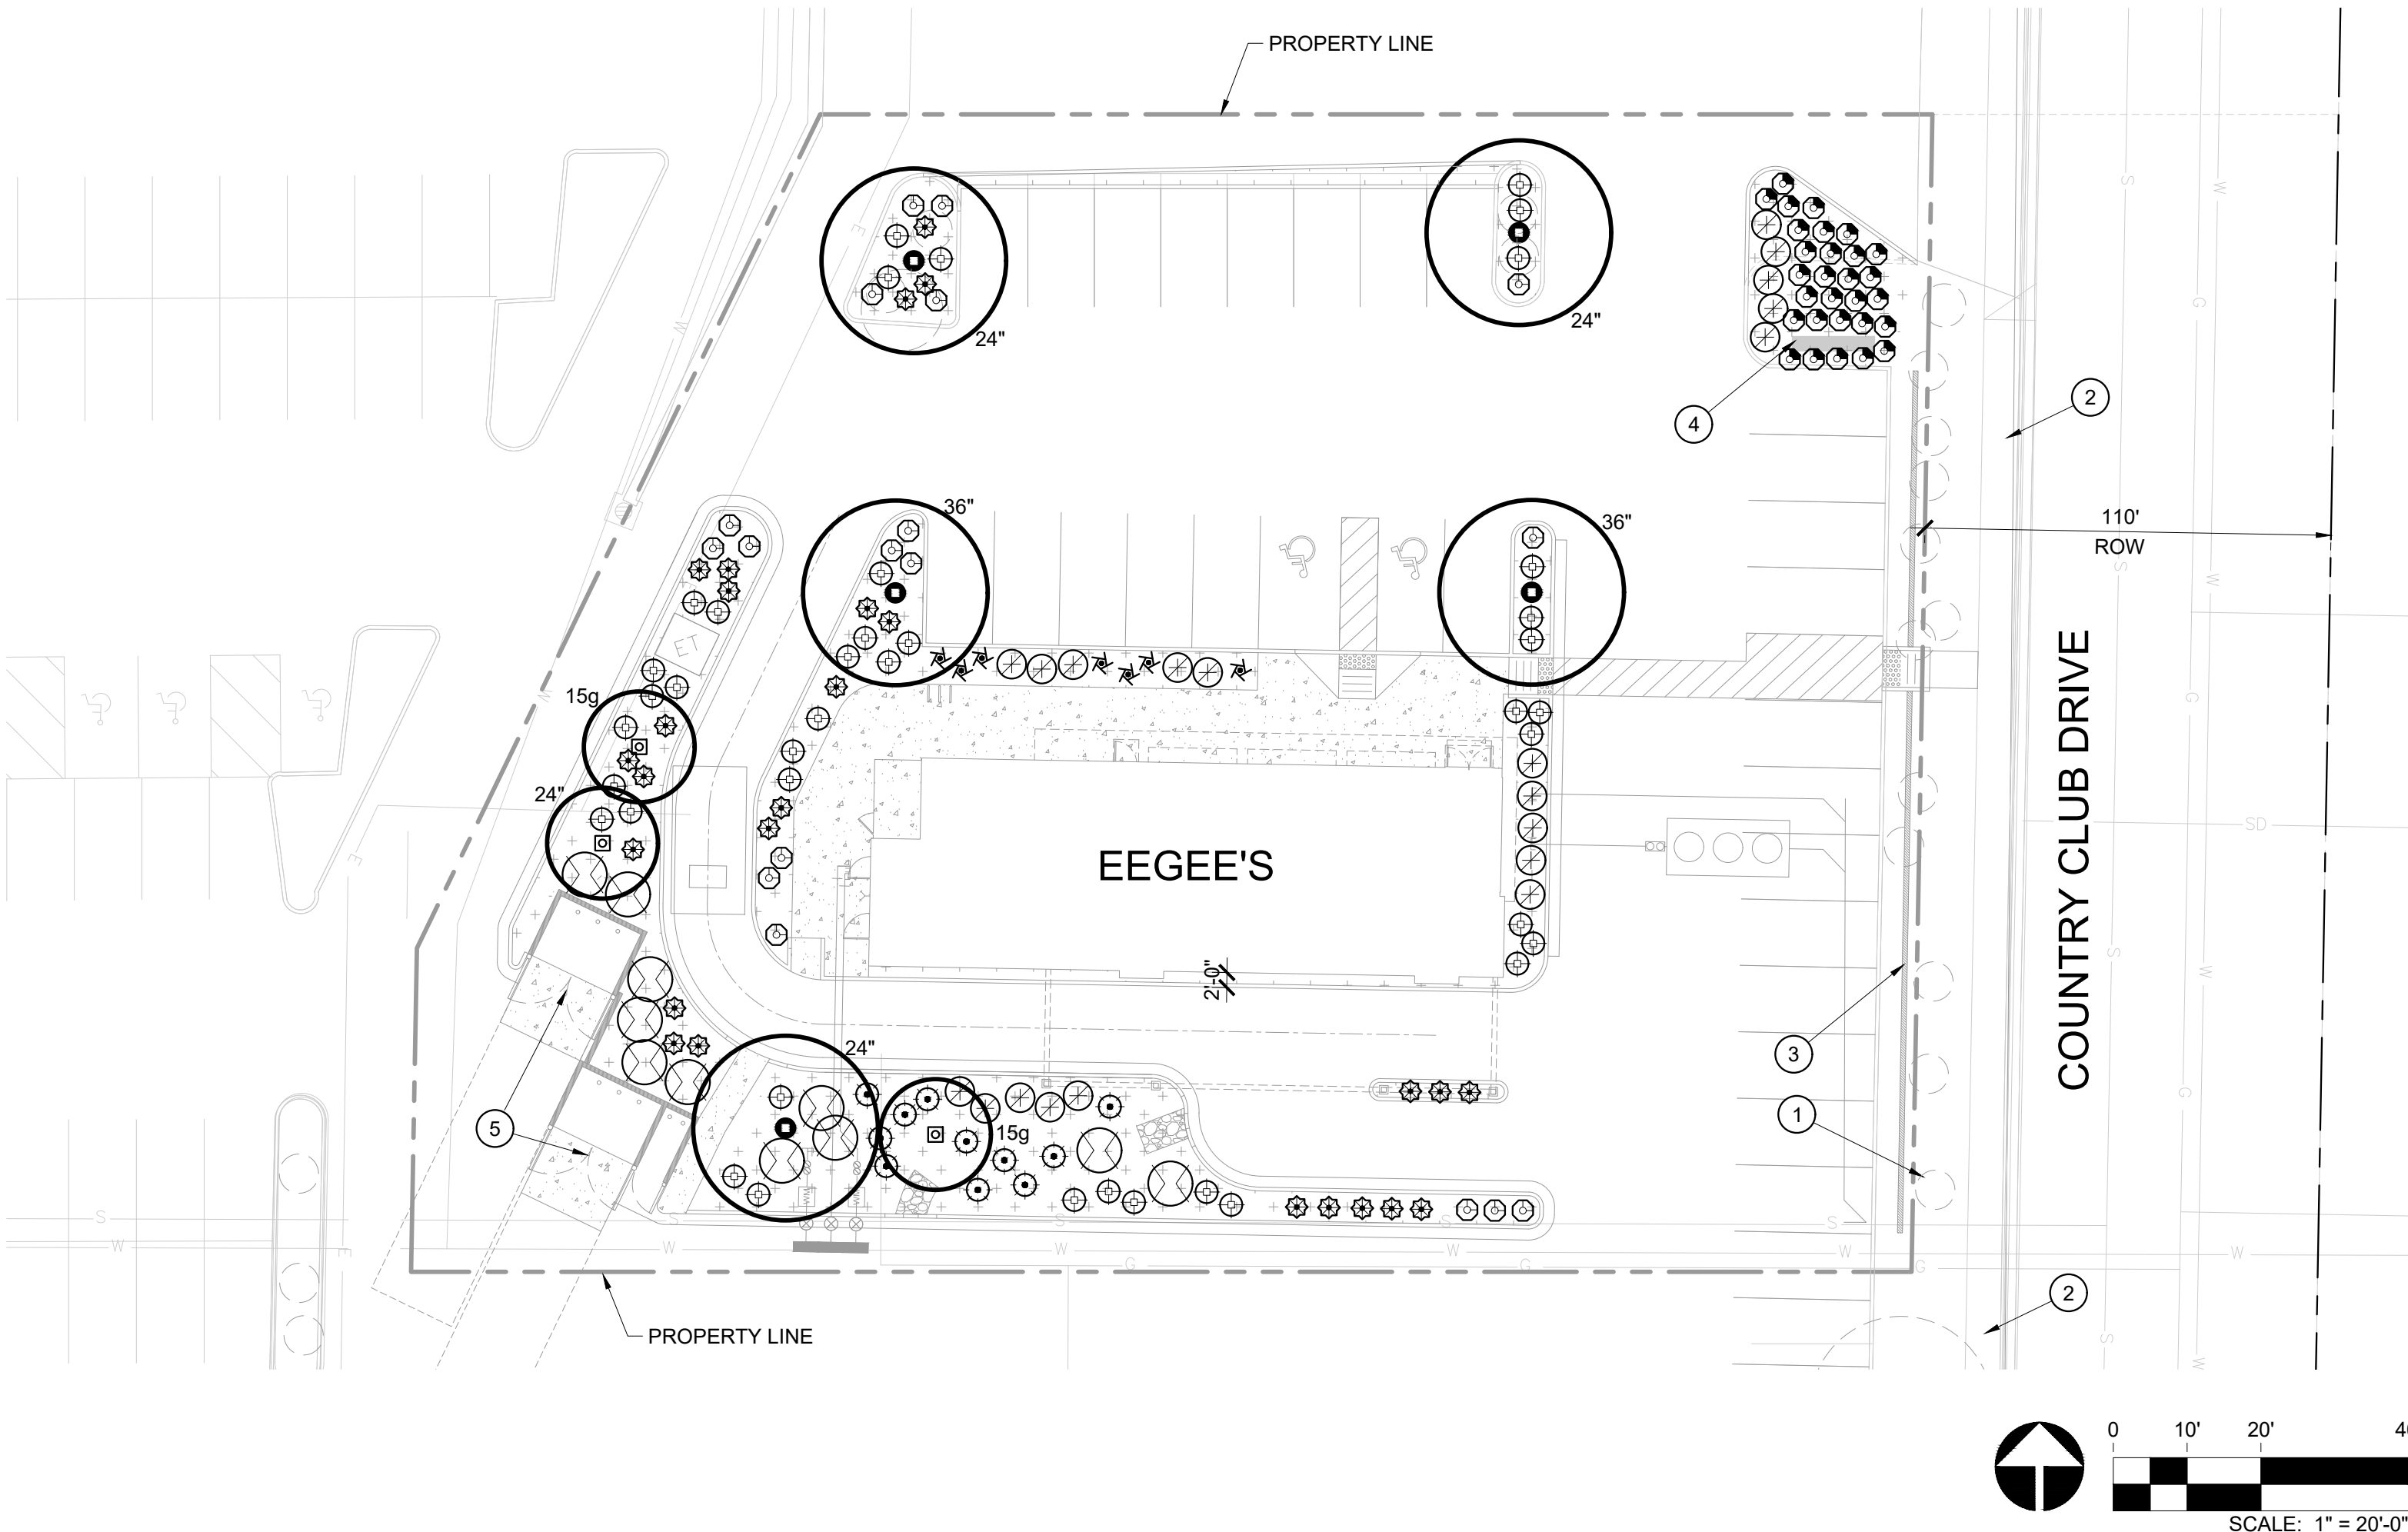


LANDSCAPE MATERIAL TABLE

QUANTITY / SIZE REQUIRED	QUANTITY / SIZE PROVIDED
1 TREE PER PARKING ISLAND	1 TREE PER PARKING ISLAND
3 SHRUBS PER PARKING ISLAND	3 SHRUBS
1 TREE PER 50 LF OF BUILDING	2 TREES
50% OPEN SPACE HAS COVERAGE	50% OPEN SPACE HAS COVERAGE
50% SHRUBS ARE 5 GALLON	100% SHRUBS ARE 5 GALLON
50% TREES 24" BOX, 25% 36" BOX AND 25% 15 GAL	50% TREES 24" BOX, 25% 36" BOX AND 25% 15 GAL

RVI

120 S. Ash Avenue
Tempe, Arizona 85281
Tel: 480.994.0994
www.rviplanning.com

EXPIRES 06/30/24

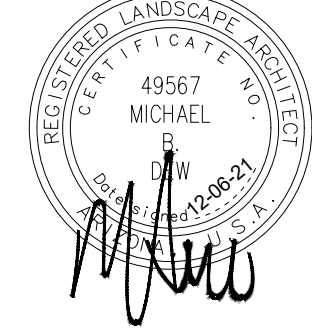

Contact Arizona 811 at least two full
working days before you begin excavation



EEGEE'S
1050 S. COUNTRY CLUB DRIVE
MESA, ARIZONA

PROJECT NO : 21002361
DATE : 12/06/2021
DRAWN: TEAM
REVIEWED: MD

REVISIONS
1
2
3
4
5

PRELIMINARY
LANDSCAPE
PLAN

L-1

SHEET 01 OF 01

SECOND CITY SUBMITTAL