





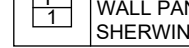

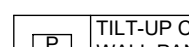

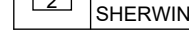
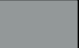
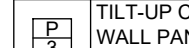

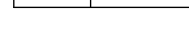




ID	COVERAGE RATIO
Formliner	18.76%
Steel Canopy	0.45%
	38.78%
	10.47%
	19.69%
	4.69%
	7.16%






		TILT-UP CONCRETE WALL PANEL WALL PANEL FIELD COLOR SHERWIN WILLIAMS - #7757 - HIGH REFLECTIVE WHITE
		TILT-UP CONCRETE WALL PANEL WALL PANEL ACCENT COLOR SHERWIN WILLIAMS - #6653 - RAUNCHY ORANGE
		TILT-UP CONCRETE WALL PANEL WALL PANEL ACCENT COLOR SHERWIN WILLIAMS - #0152 - AFRICAN GRAY
		TILT-UP CONCRETE WALL PANEL WALL PANEL ACCENT COLOR SHERWIN WILLIAMS - #7075 - WEB GRAY
		1" INSULATED DUAL PANEL MEDIUM PERFORMANCE VITRO VISTA® GLASS CLEAR ANODIZED ALUMINUM MULLIONS

## LEGEND






- 1) ALL ROOF MOUNTED EQUIPMENT SHALL BE SCREENED SUCH THAT THE HEIGHT OF THE SCREENING ELEMENT SHALL EQUAL OR EXCEED THE HEIGHT OF THE STRUCTURE'S TALLEST PIECE OF INSTALLED EQUIPMENT.
- 2) GROUND MOUNTED EQUIPMENT FACING A STREET SHALL BE SCREENED TO A HEIGHT OF AT LEAST 12 INCHES ABOVE THE EQUIPMENT.
- 3) EXTERIOR WALL EQUIPMENT FACING A STREET SHALL BE SCREENED

## NOTES








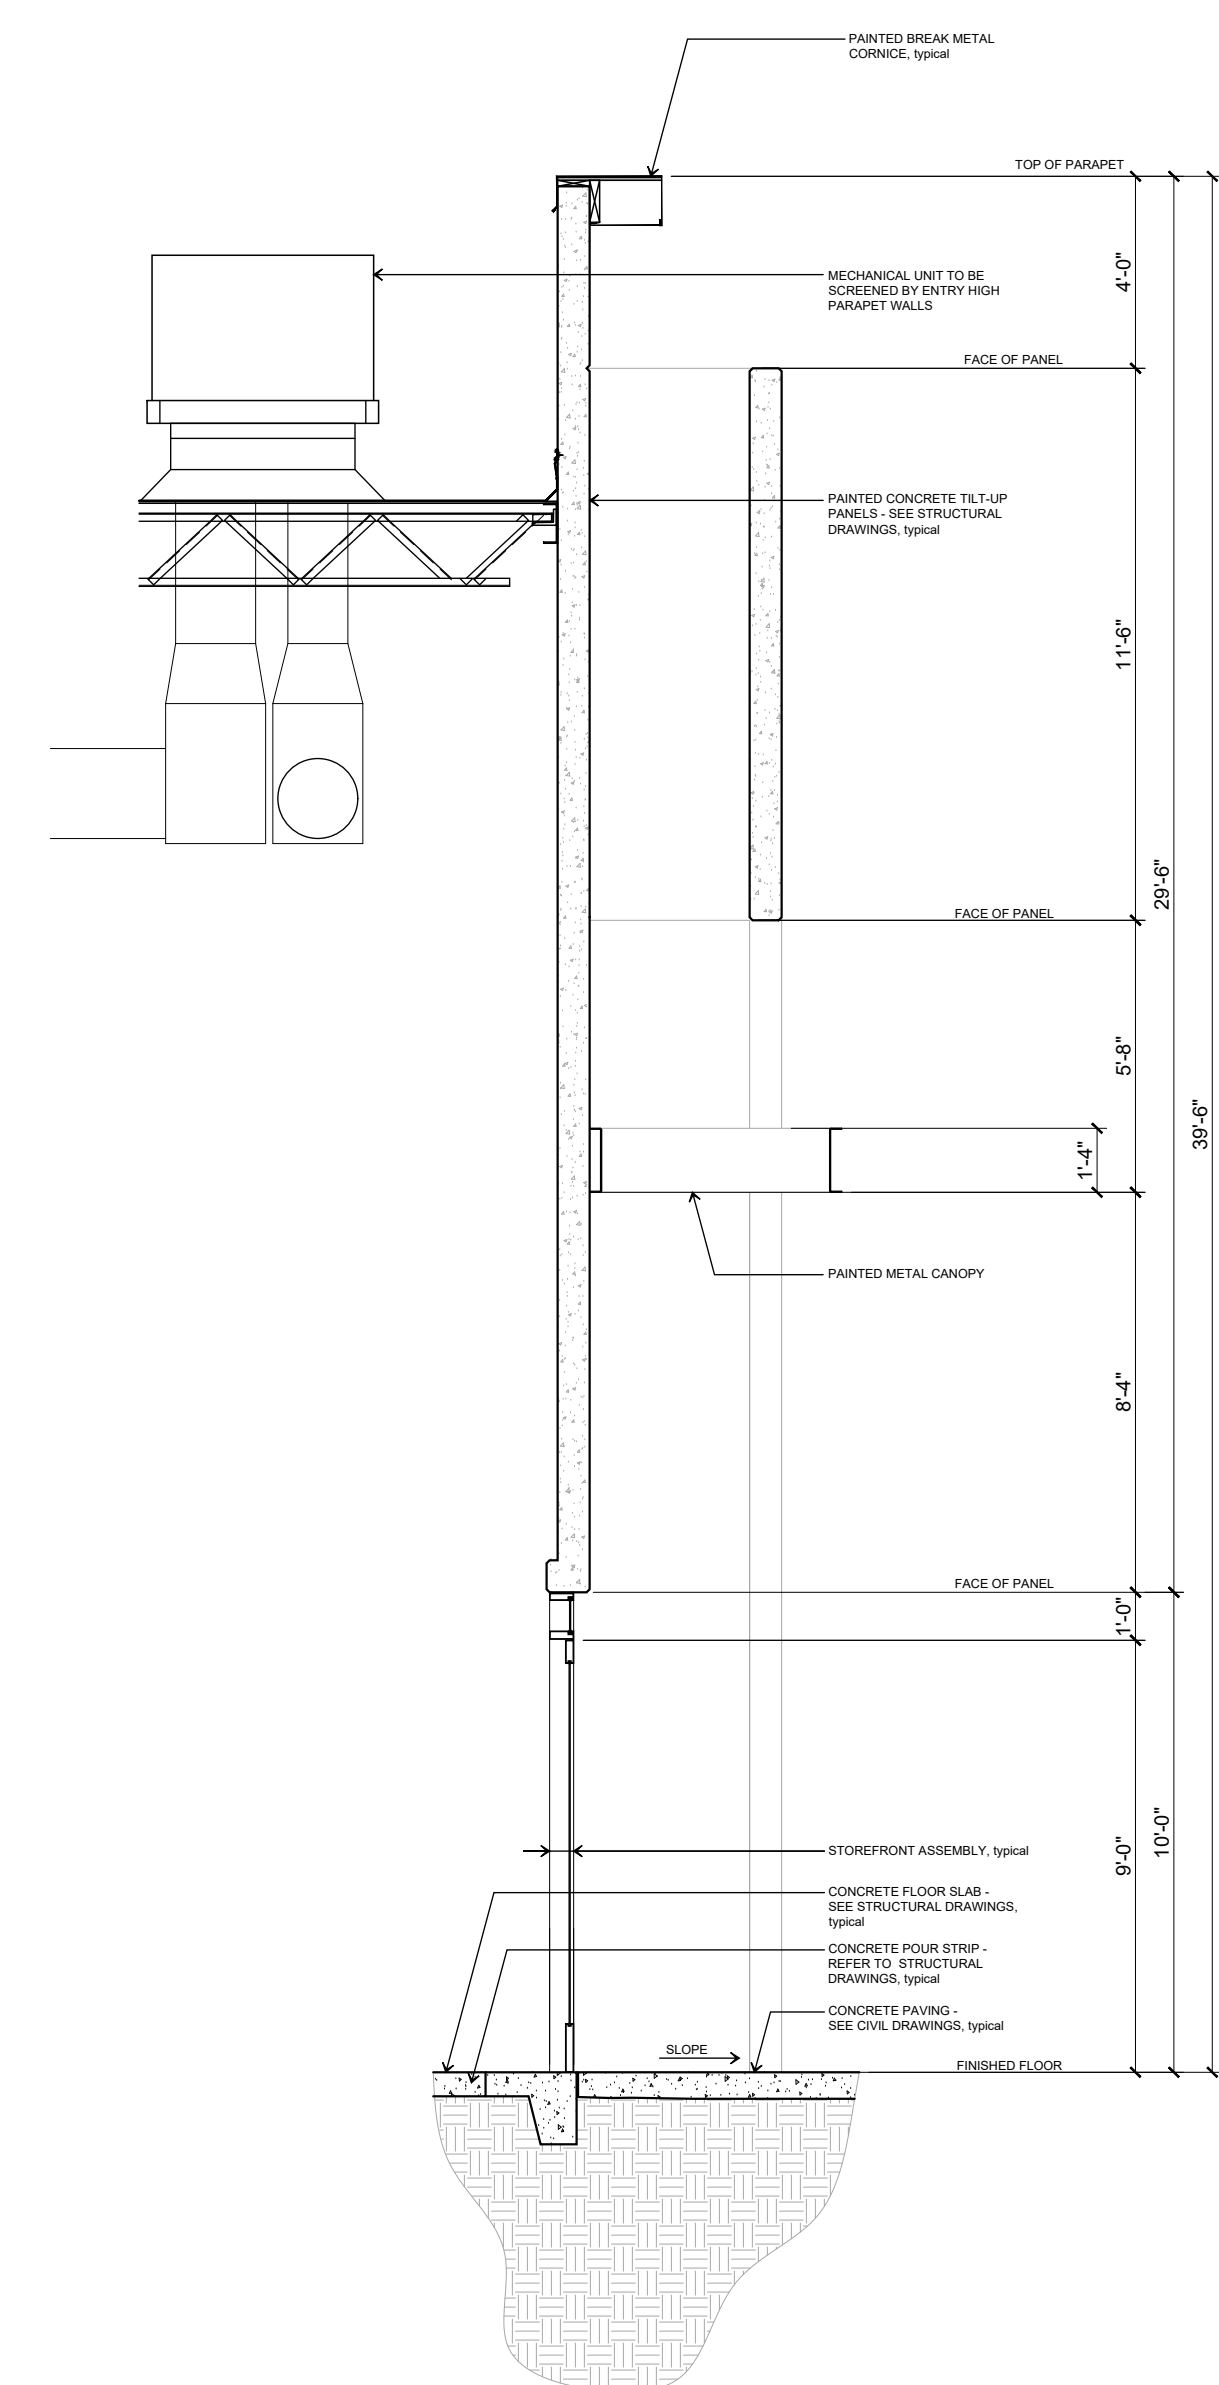
ID	COVERAGE RATIO
Formliner	0.00%
Steel Canopy	0.00%
	64.17%
	21.54%
	7.62%
	6.67%
	0.00%



ID	COVERAGE RATIO
Formliner	18.76%
Steel Canopy	0.45%
	38.78%
	10.47%
	19.69%
	4.69%
	7.16%



ID	COVERAGE RATIO
Formliner	11.63%
Steel Canopy	0.65%
	24.40%
	10.34%
	22.32%
	21.83%
	8.83%



## ELEVATIONS

## MATERIAL CALCULATIONS

## WALL SECTION

## 14 February 2022

Power Road Logistics  
3309 S. Power Road  
Mesa, Arizona

