

S 22ND STREET

E WILLIAMS FIELD RD

T.1 S., R.7 E.
SEC.35


PROJECT SITE

S SIGNAL BUTTE RD

E PECOS RD

NORTH
N.T.S.

MATCH SHEET 2

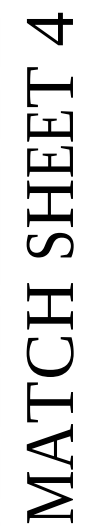



RELATIONS:


0.95
2.22-IN
(.08 AC)

40 0 40 80
scale feet


21-1139 - Mesa Legacy Industrial

Mar. 07, 2022 11:24am S:\Projects\2021\21-1139\Civil\Preliminary Design & Drainage\21-1139 - PG02.dwg

ccook

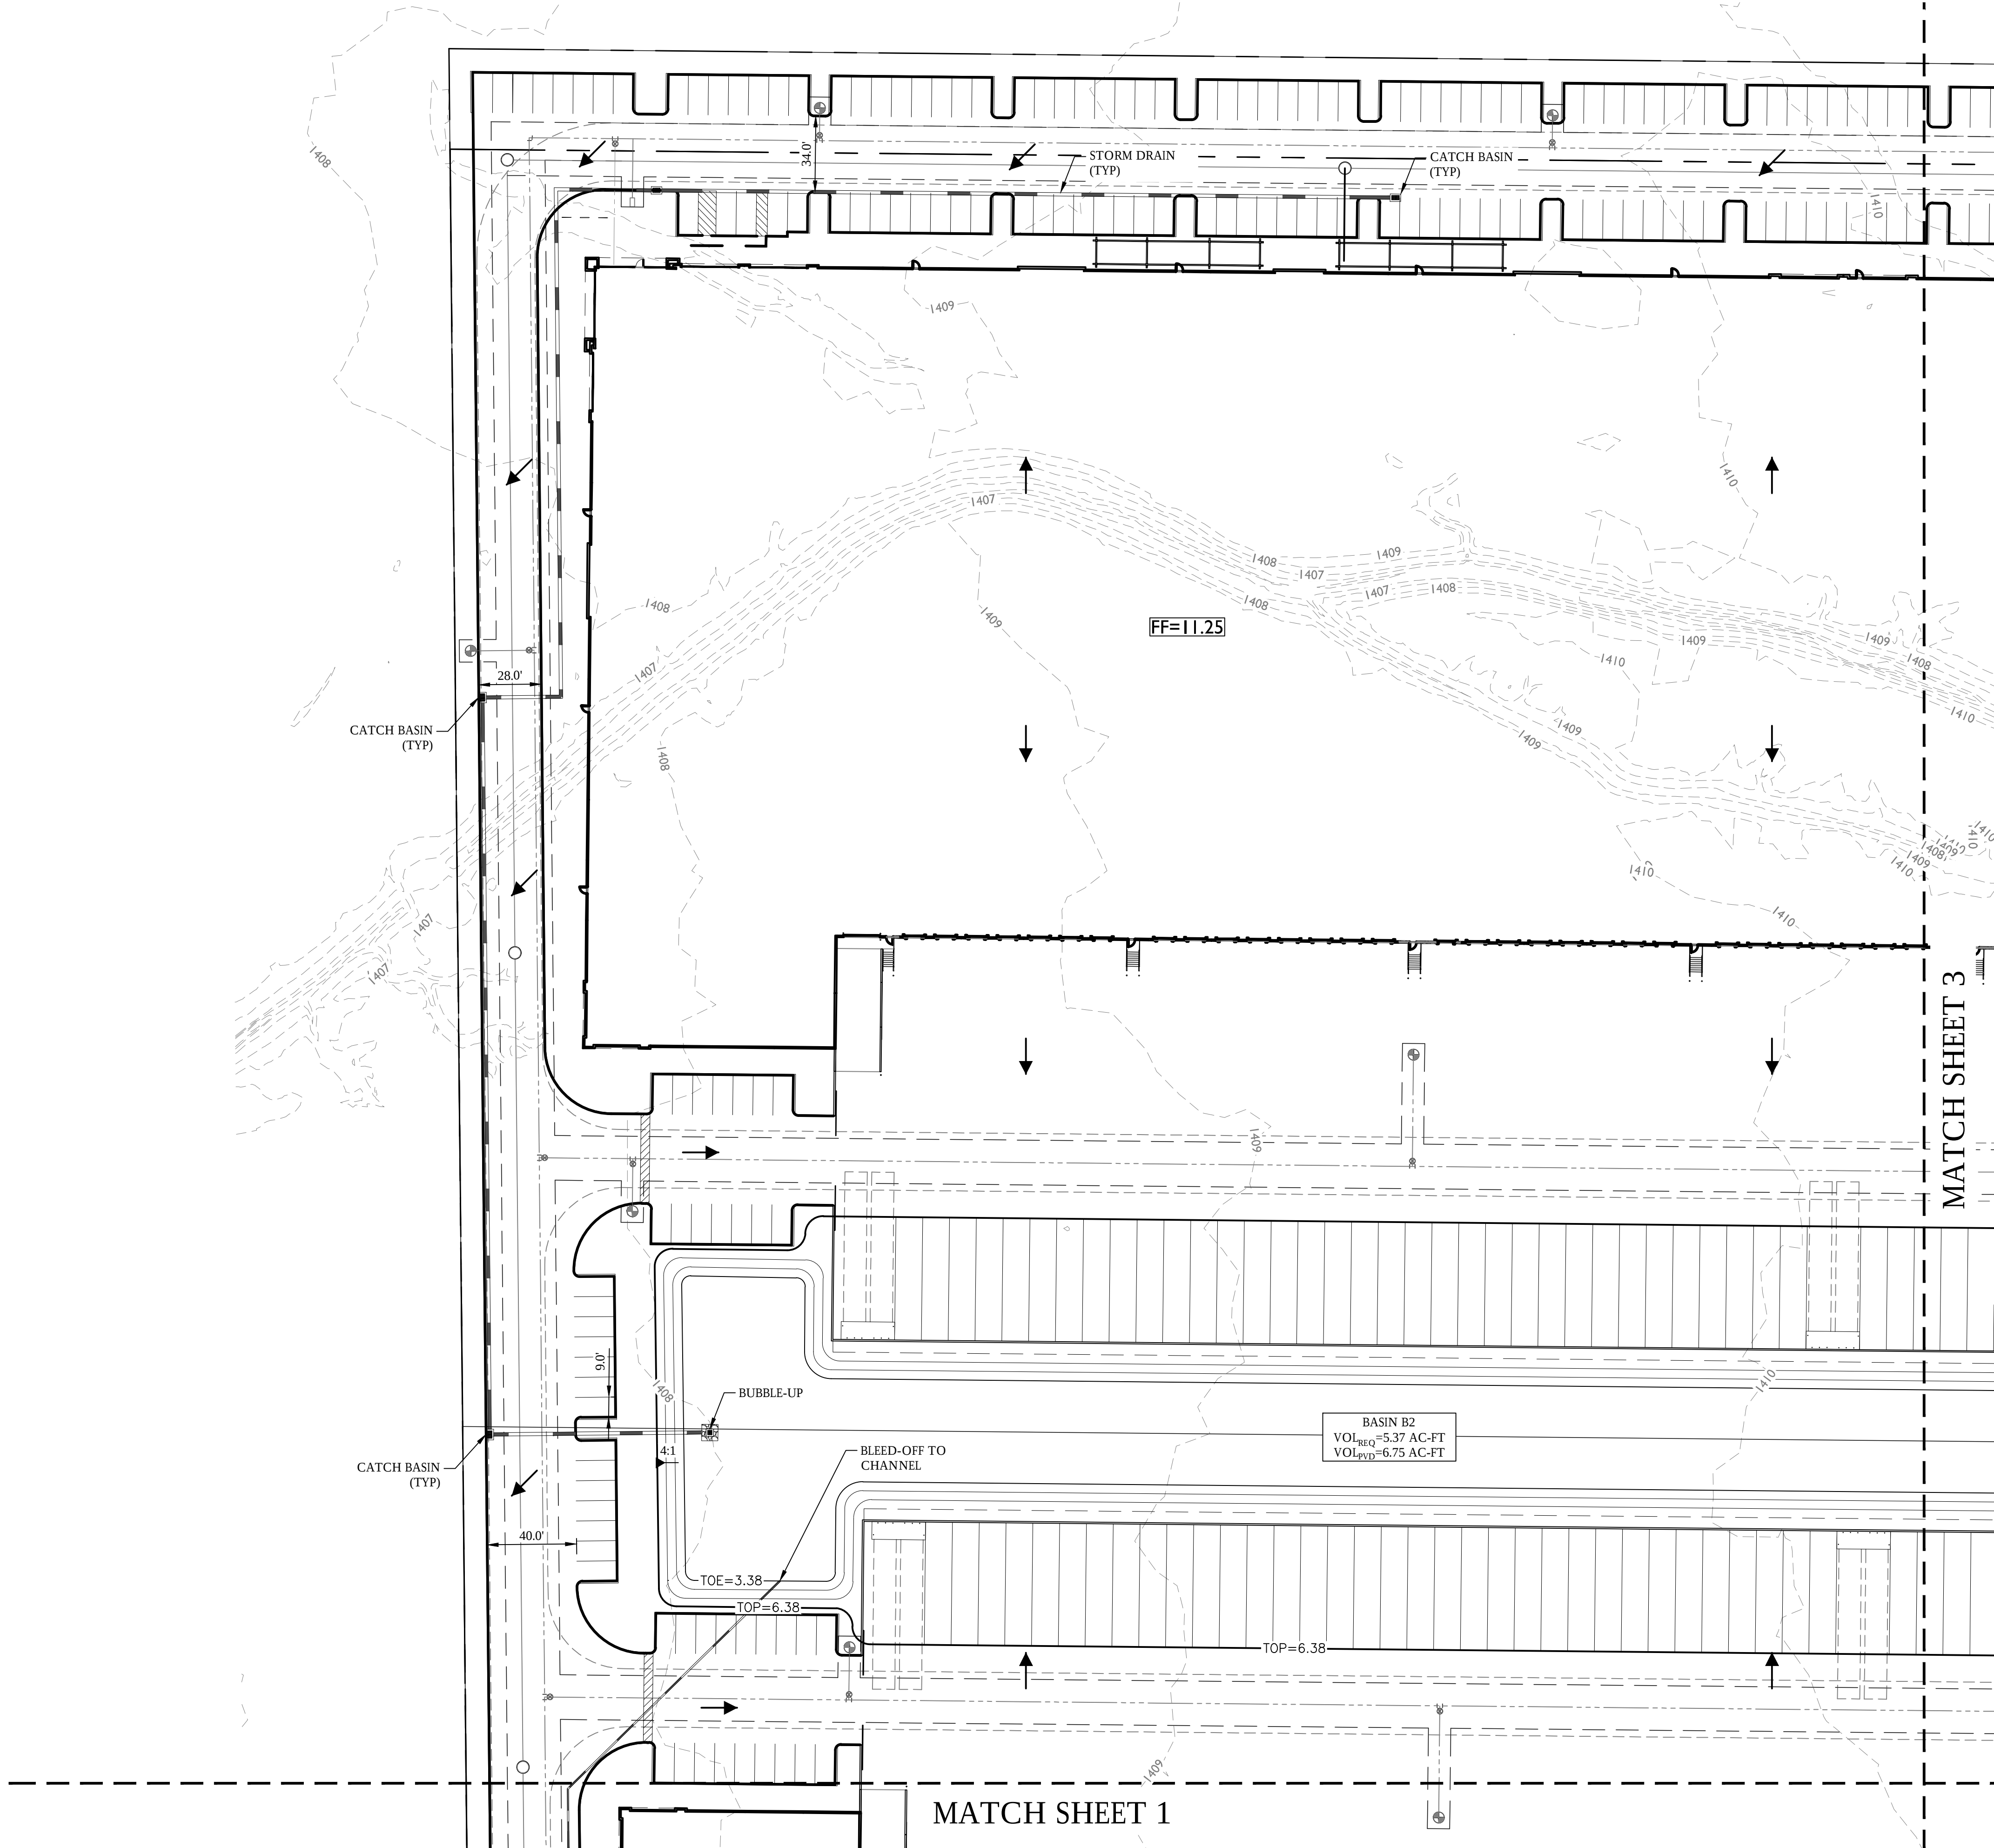


KEY MAP

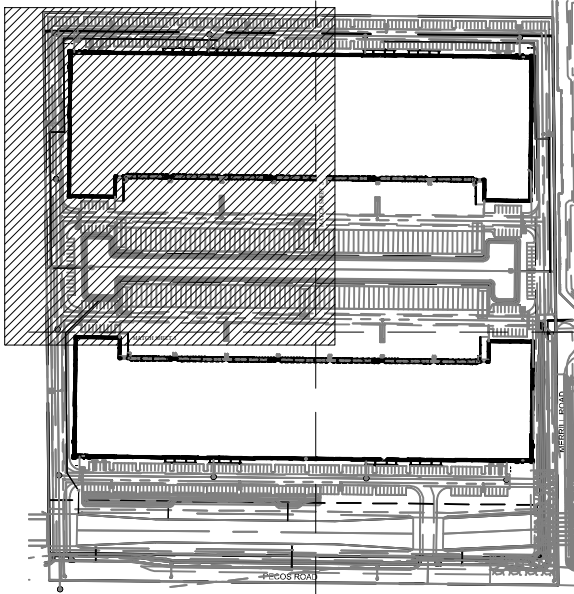

LEGEND

- | | |
|--|-------------------|
| | SEWER LINE |
| | SEWER MANHOLE |
| | WATER LINE |
| | FIRE HYDRANT |
| | WATER VALVE |
| | FINISHED FLOOR |
| | SLOPE DIRECTION |
| | STORM DRAIN PIPE |
| | TRENCH DRAIN PIPE |
| | CATCH BASIN |
| | DRYWELL |
| | GUTTER |

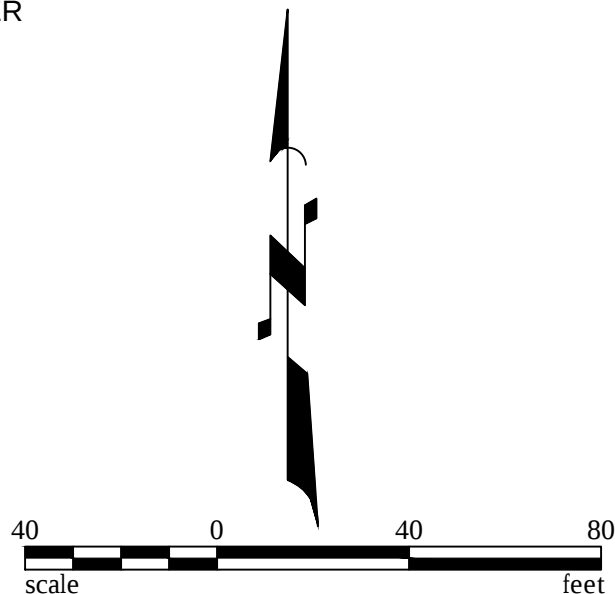

1130 N Alma School Road
Suite 120
Mesa, AZ 85201
T: 480.503.2250 | F: 480.503.2258
www.epsgroupinc.com

Project:

Mesa Legacy Industrial
Mesa, Arizona

Revisions:

No.	Description	By	Date

Call us at least one full working day before your begin excavation.

800-855-8000
In Maricopa County: (602) 683-1100

Designer: EPS

Drawn by: EPS

Job No.

21-1139

PG02


Sheet No.

2 of 4


21-1139 - Mesa Legacy Industrial

Mar. 07, 2022 11:24am S:\Projects\2021\21-1139\Civil\Preliminary Design & Drainage\21-1139 - PG03.dwg

ccook

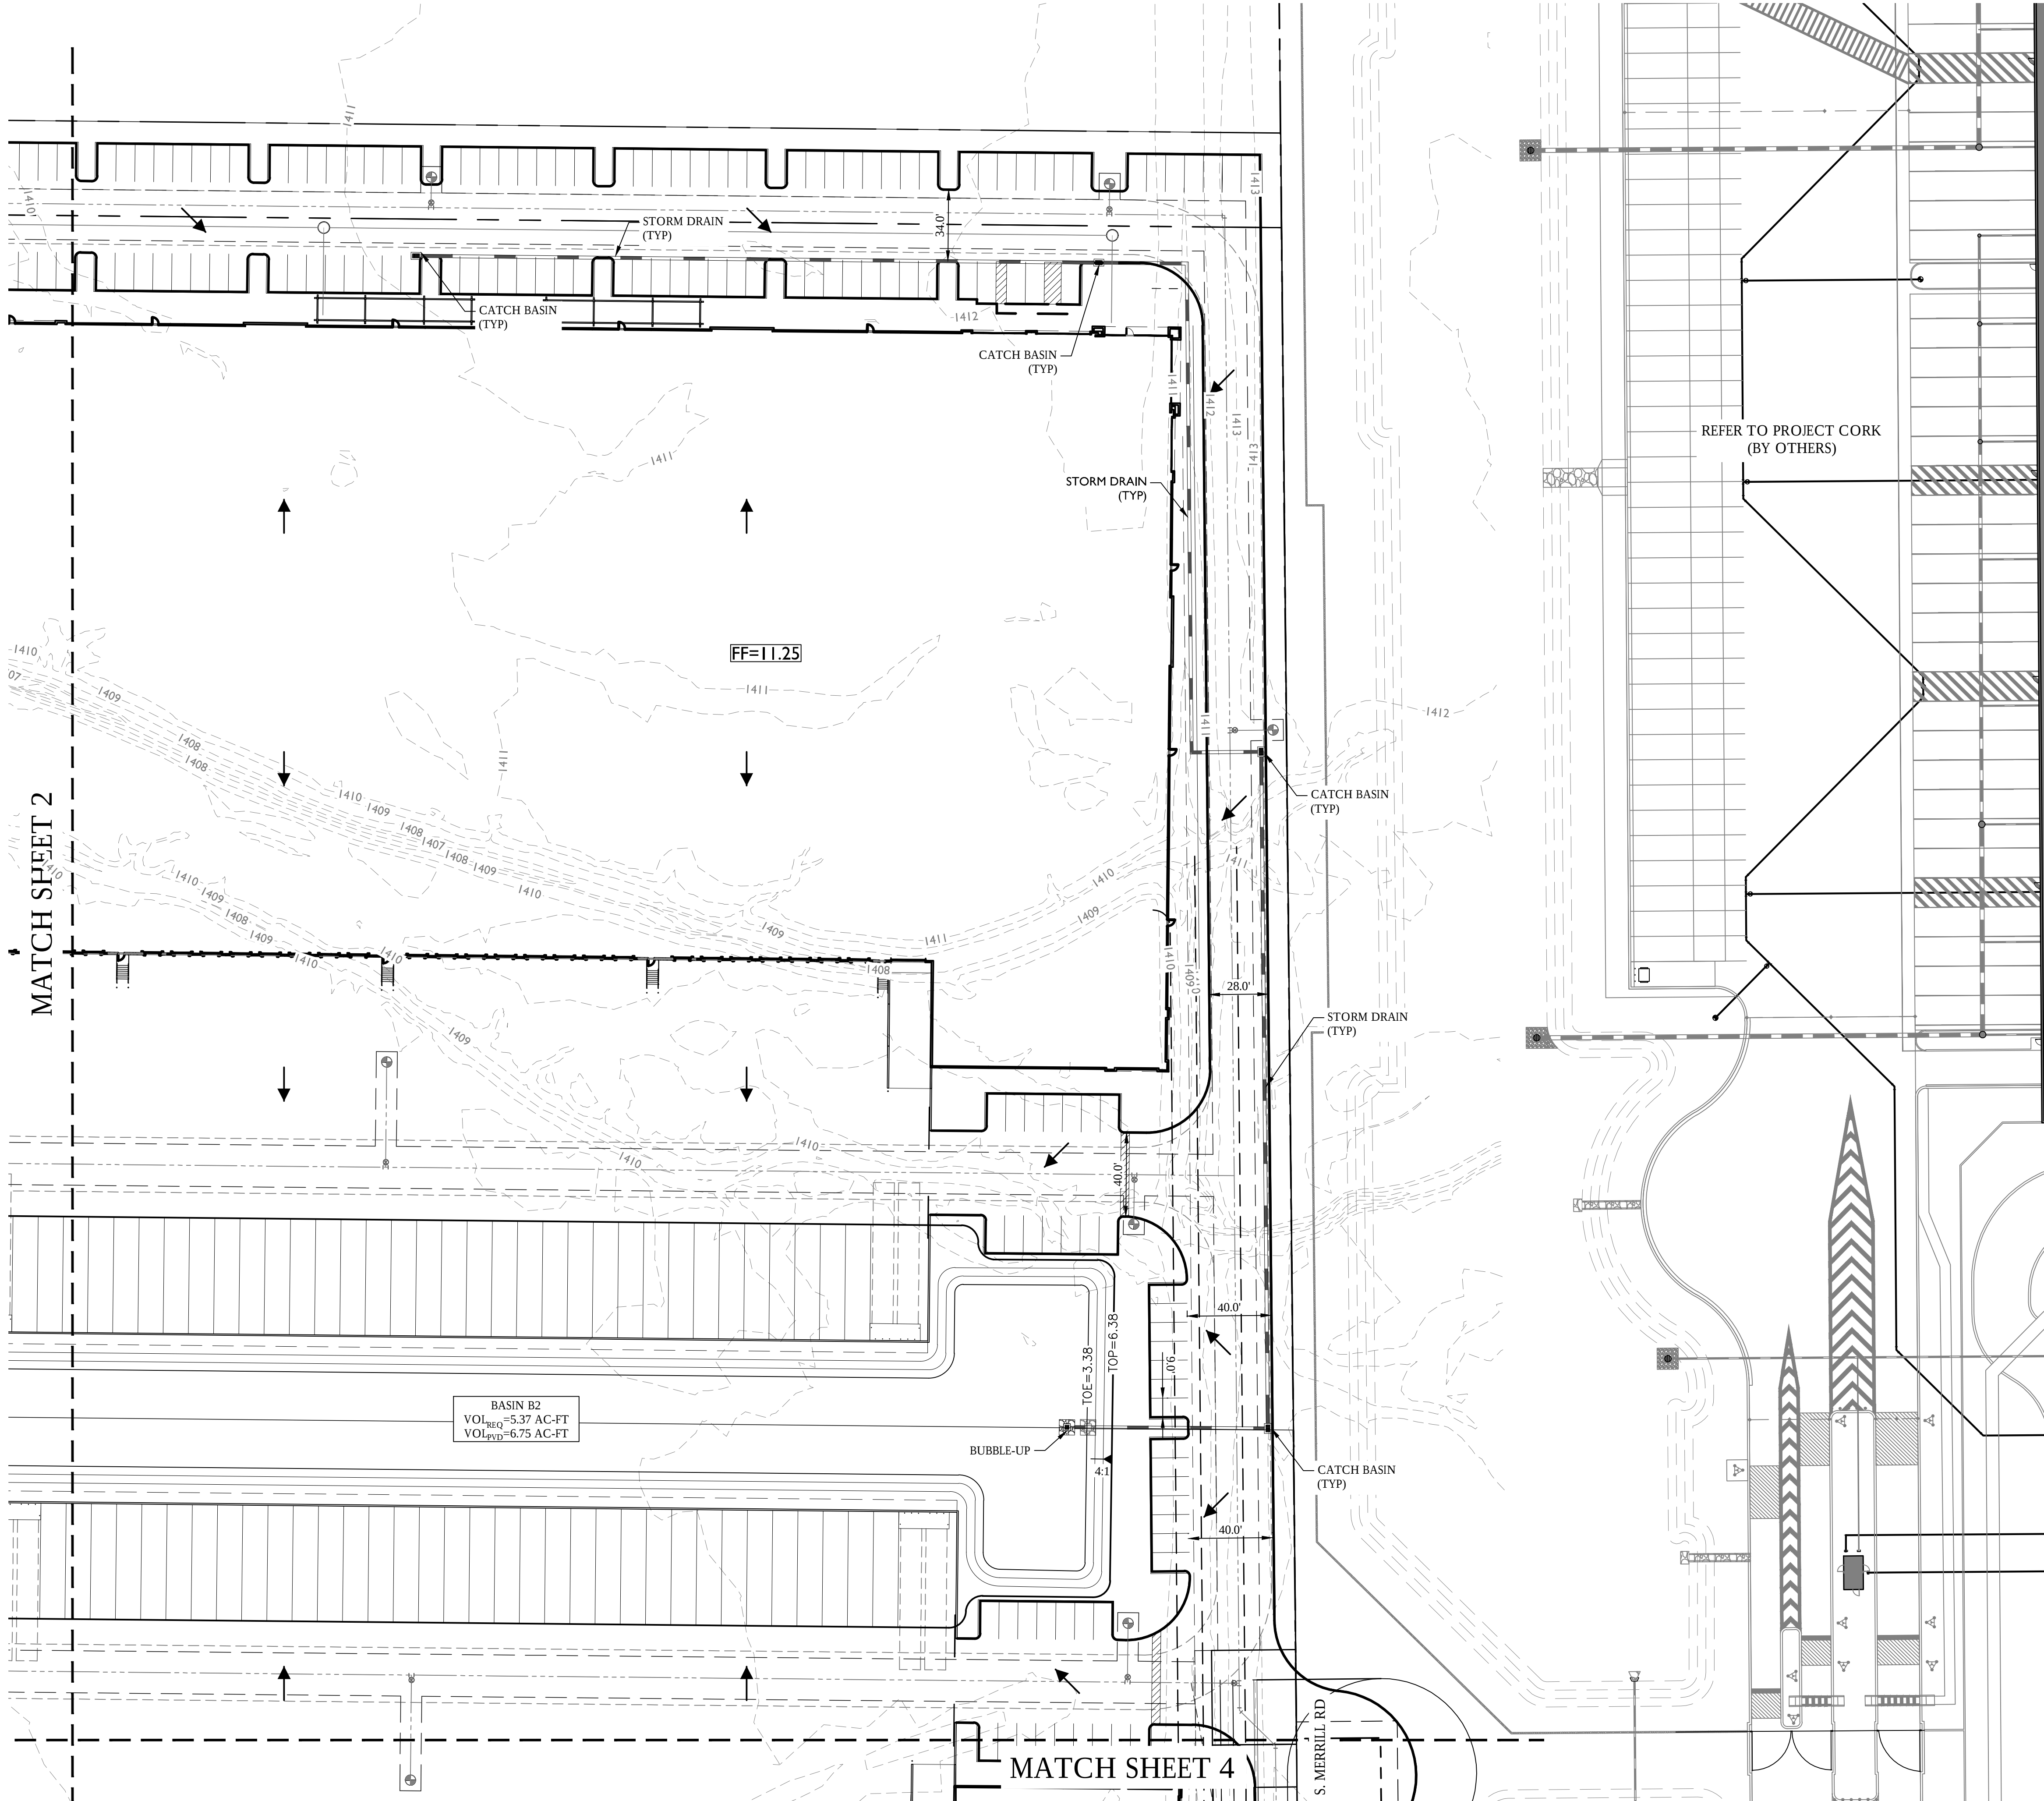


KEY MAP

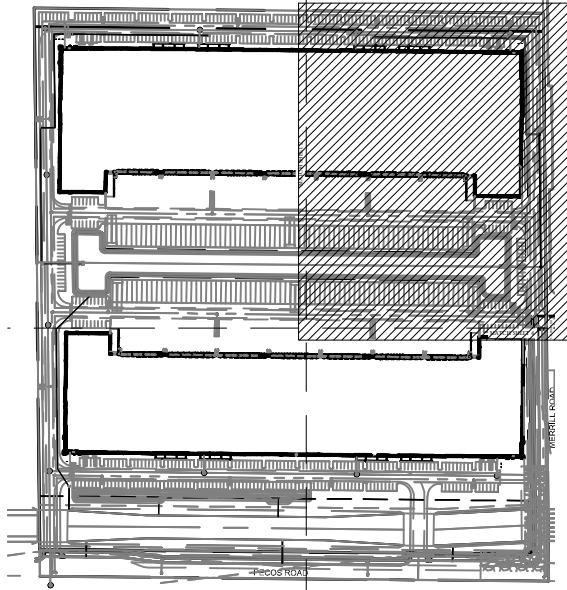

LEGEND

- SEWER LINE
- SEWER MANHOLE
- WATER LINE
- FIRE HYDRANT
- WATER VALVE
- FF=
- SLOPE DIRECTION
- STORM DRAIN PIPE
- TRENCH DRAIN PIPE
- CATCH BASIN
- DRYWELL
- G
- GUTTER

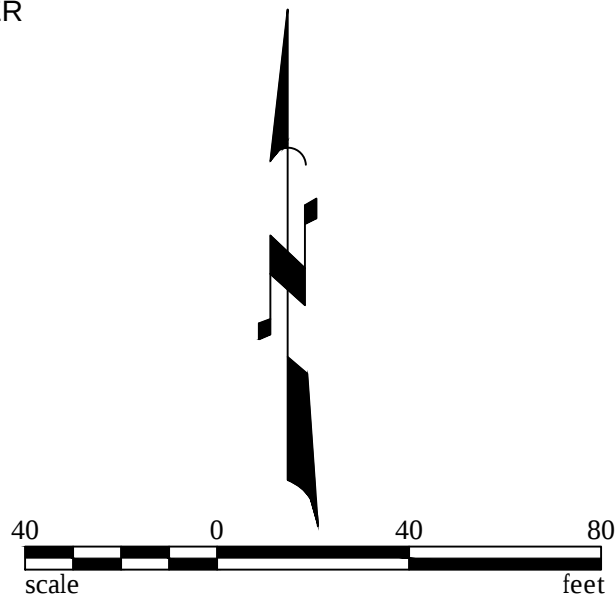

1130 N Alma School Road
Suite 120
Mesa, AZ 85201
T: 480.503.2250 | F: 480.503.2258
www.epsgroupinc.com

Project:
Mesa Legacy Industrial
Mesa, Arizona

Revisions:


NO.	DESCRIPTION	DATE

Call at least two full working days


In Maricopa County: (602) 683-1100

Designer: EPS
Drawn by: EPS

Job No.
21-1139
PG03
Sheet No.
3 of 4

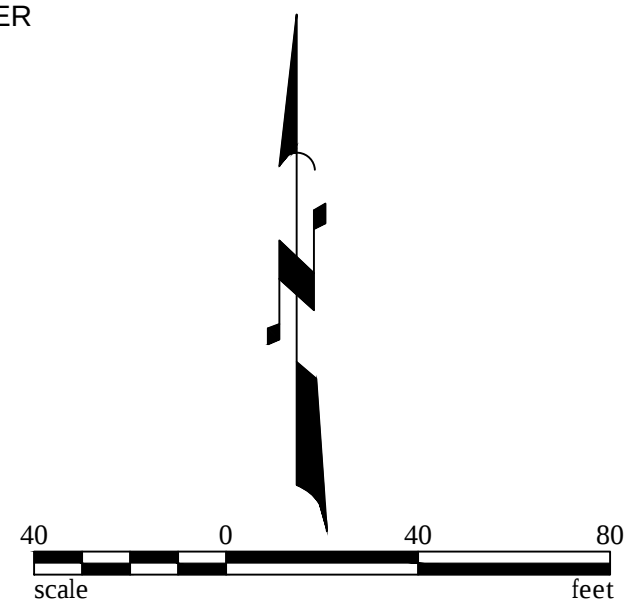

LEGEND

 	SEWER LINE
	SEWER MANHOLE
	WATER LINE
	FIRE HYDRANT
	WATER VALVE
FF=	FINISHED FLOOR
	SLOPE DIRECTION
	STORM DRAIN PIPE
	TRENCH DRAIN PIPE
	CATCH BASIN
	DRYWELL
G	GUTTER