



LOT 9 @ ORANGE CIRCLE PARCEL: 135-24-099 740 N ORANGE CIRCLE MESA, AZ 85201

OWNER

SCOTT & KELLIE WILLIS 740 N ORANGE CIRCLE MESA, AZ 85201

DESIGNER

ARTHEREAL DESIGN
KEMPTON LLOYD FULLER
1333 E HALE ST.
MESA, AZ 85203
480-844-8905

SITE DATA

APN#: I35-24-099

ZONING: RS-9

JURISDICTION: MESA

TOTAL LOT AREA = I5,642

EXISTING LIVABLE SQ. FT. = 3,326

NEW LIVABLE SQ. FT. = 3,514

TOTAL UNDER ROOF = 3,637


MAIN BUILDING FOOTPRINT = 3,637

DETACHED BUILDING FOOTPRINT = 1,696

TOTAL BUILDING FOOTPRINT = 5,333

LOT COVERAGE = 34.1%

MAX. LOT COVERAGE = 45.0%

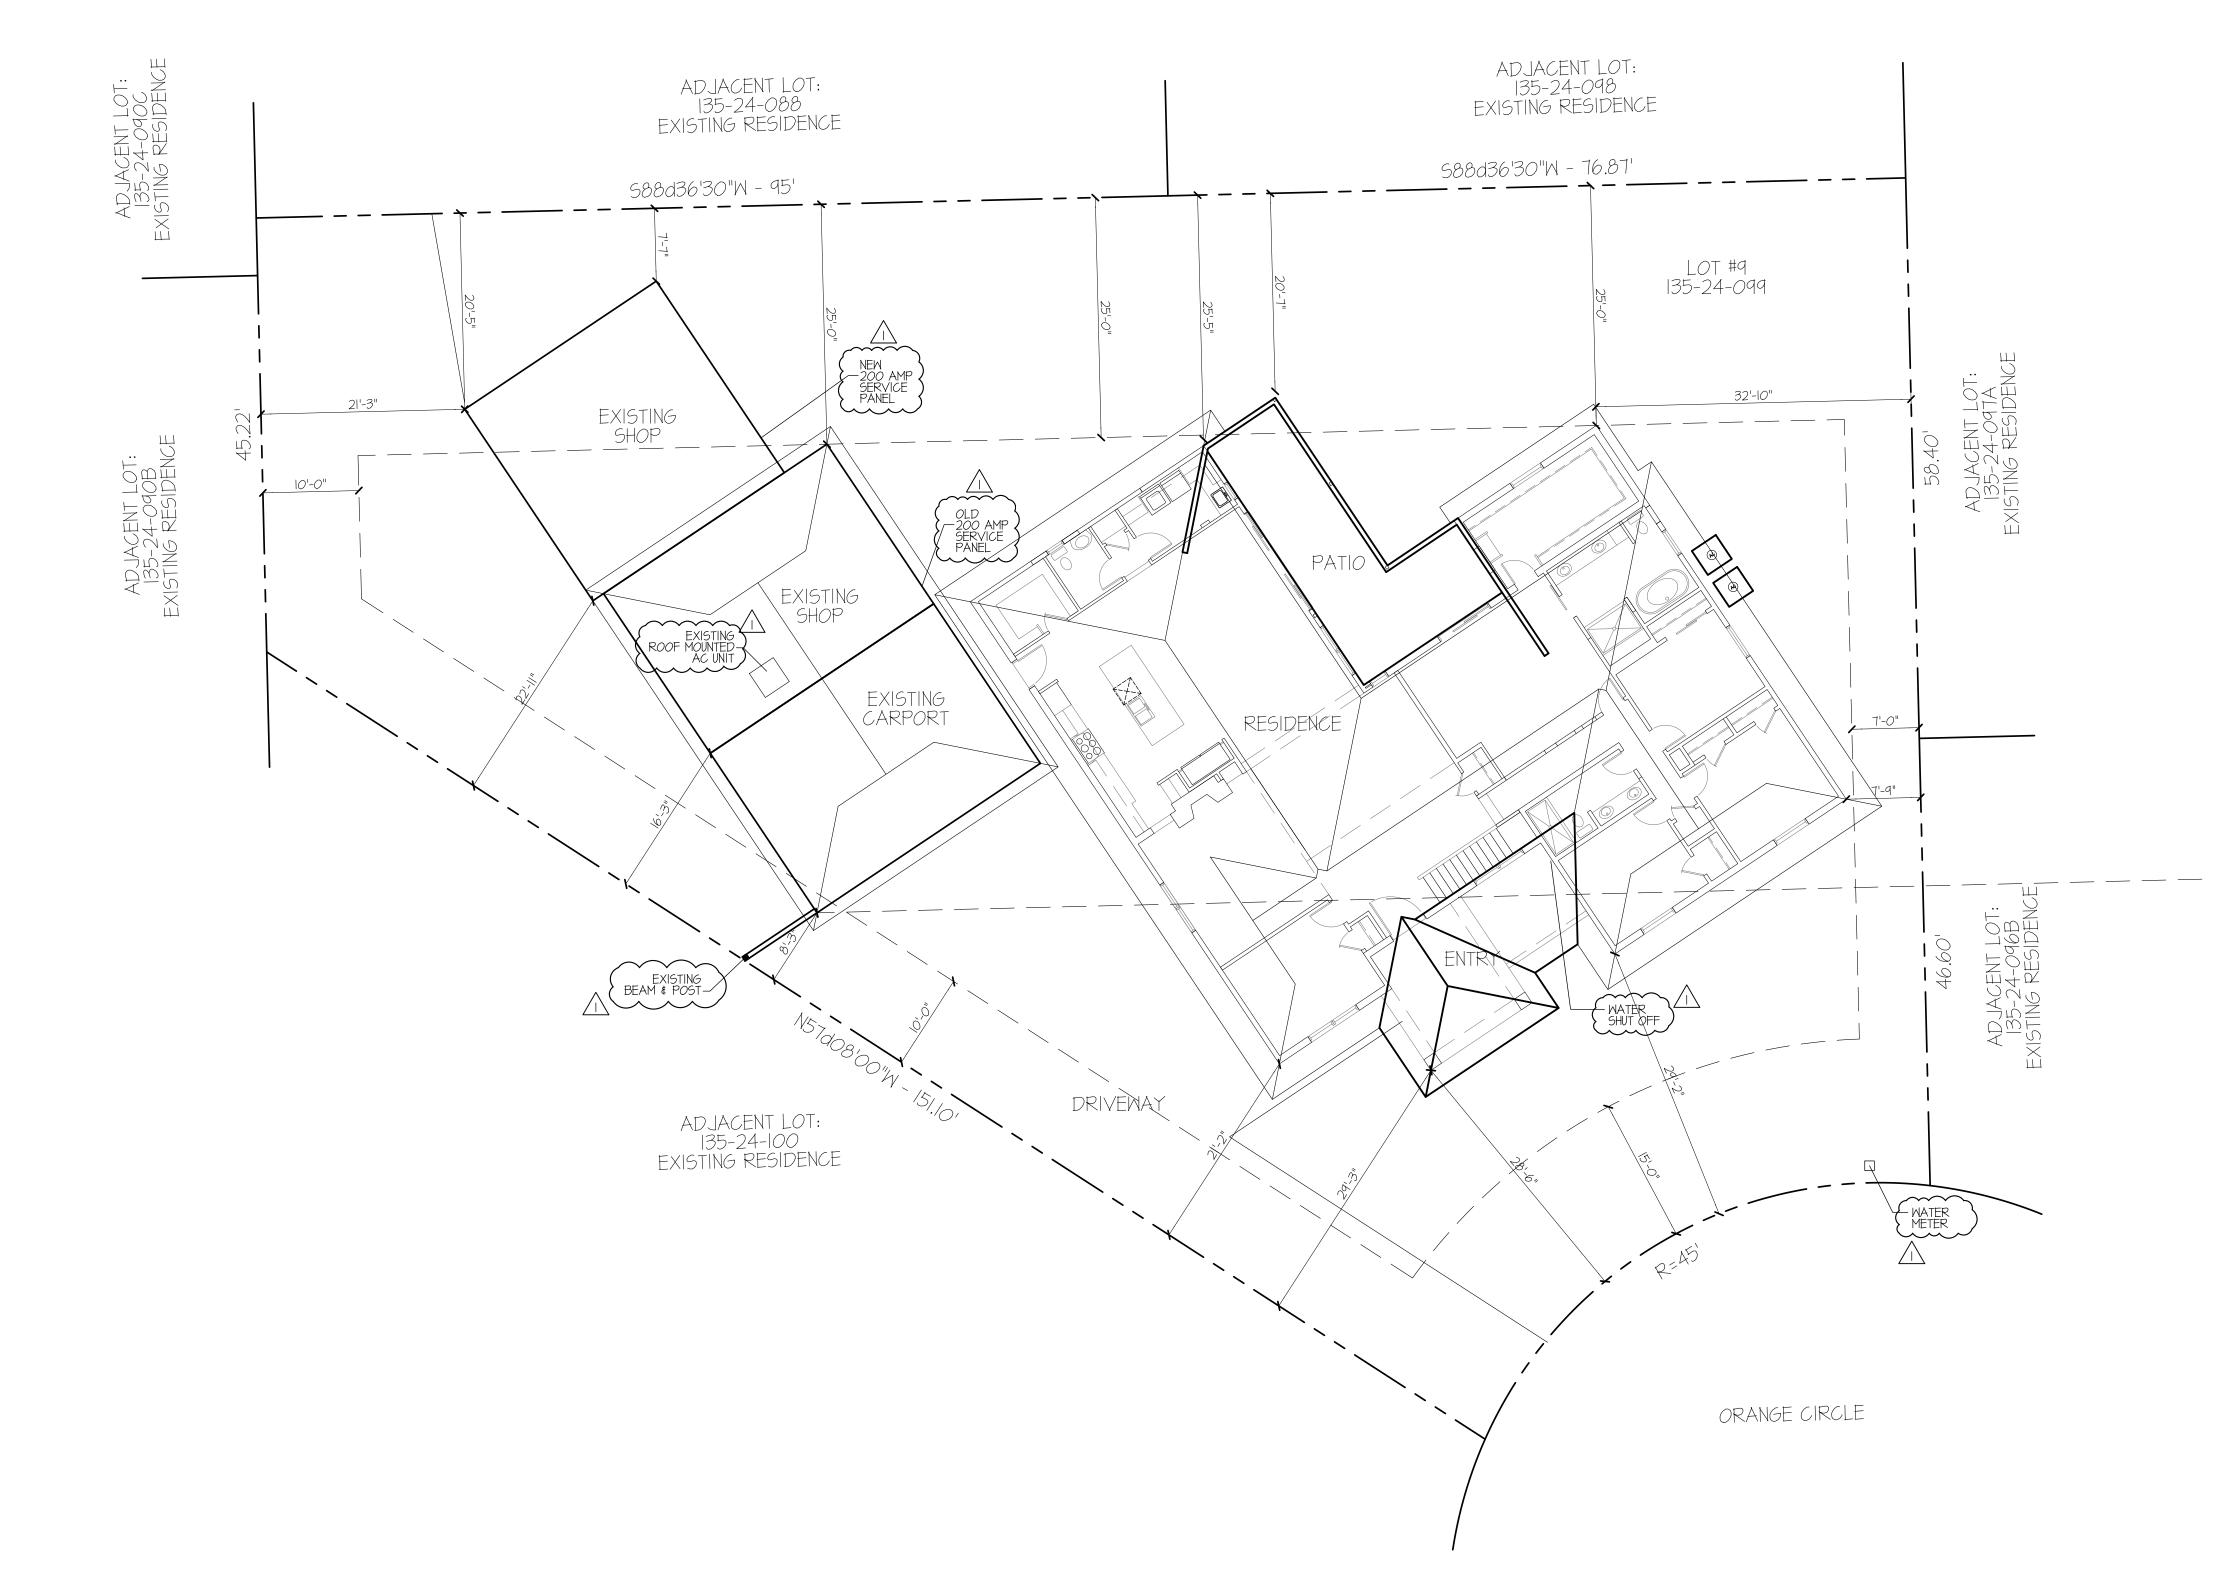



SHEET No.

© COPYRIGHT 2021 KEMPTON LLOYD FULLER