



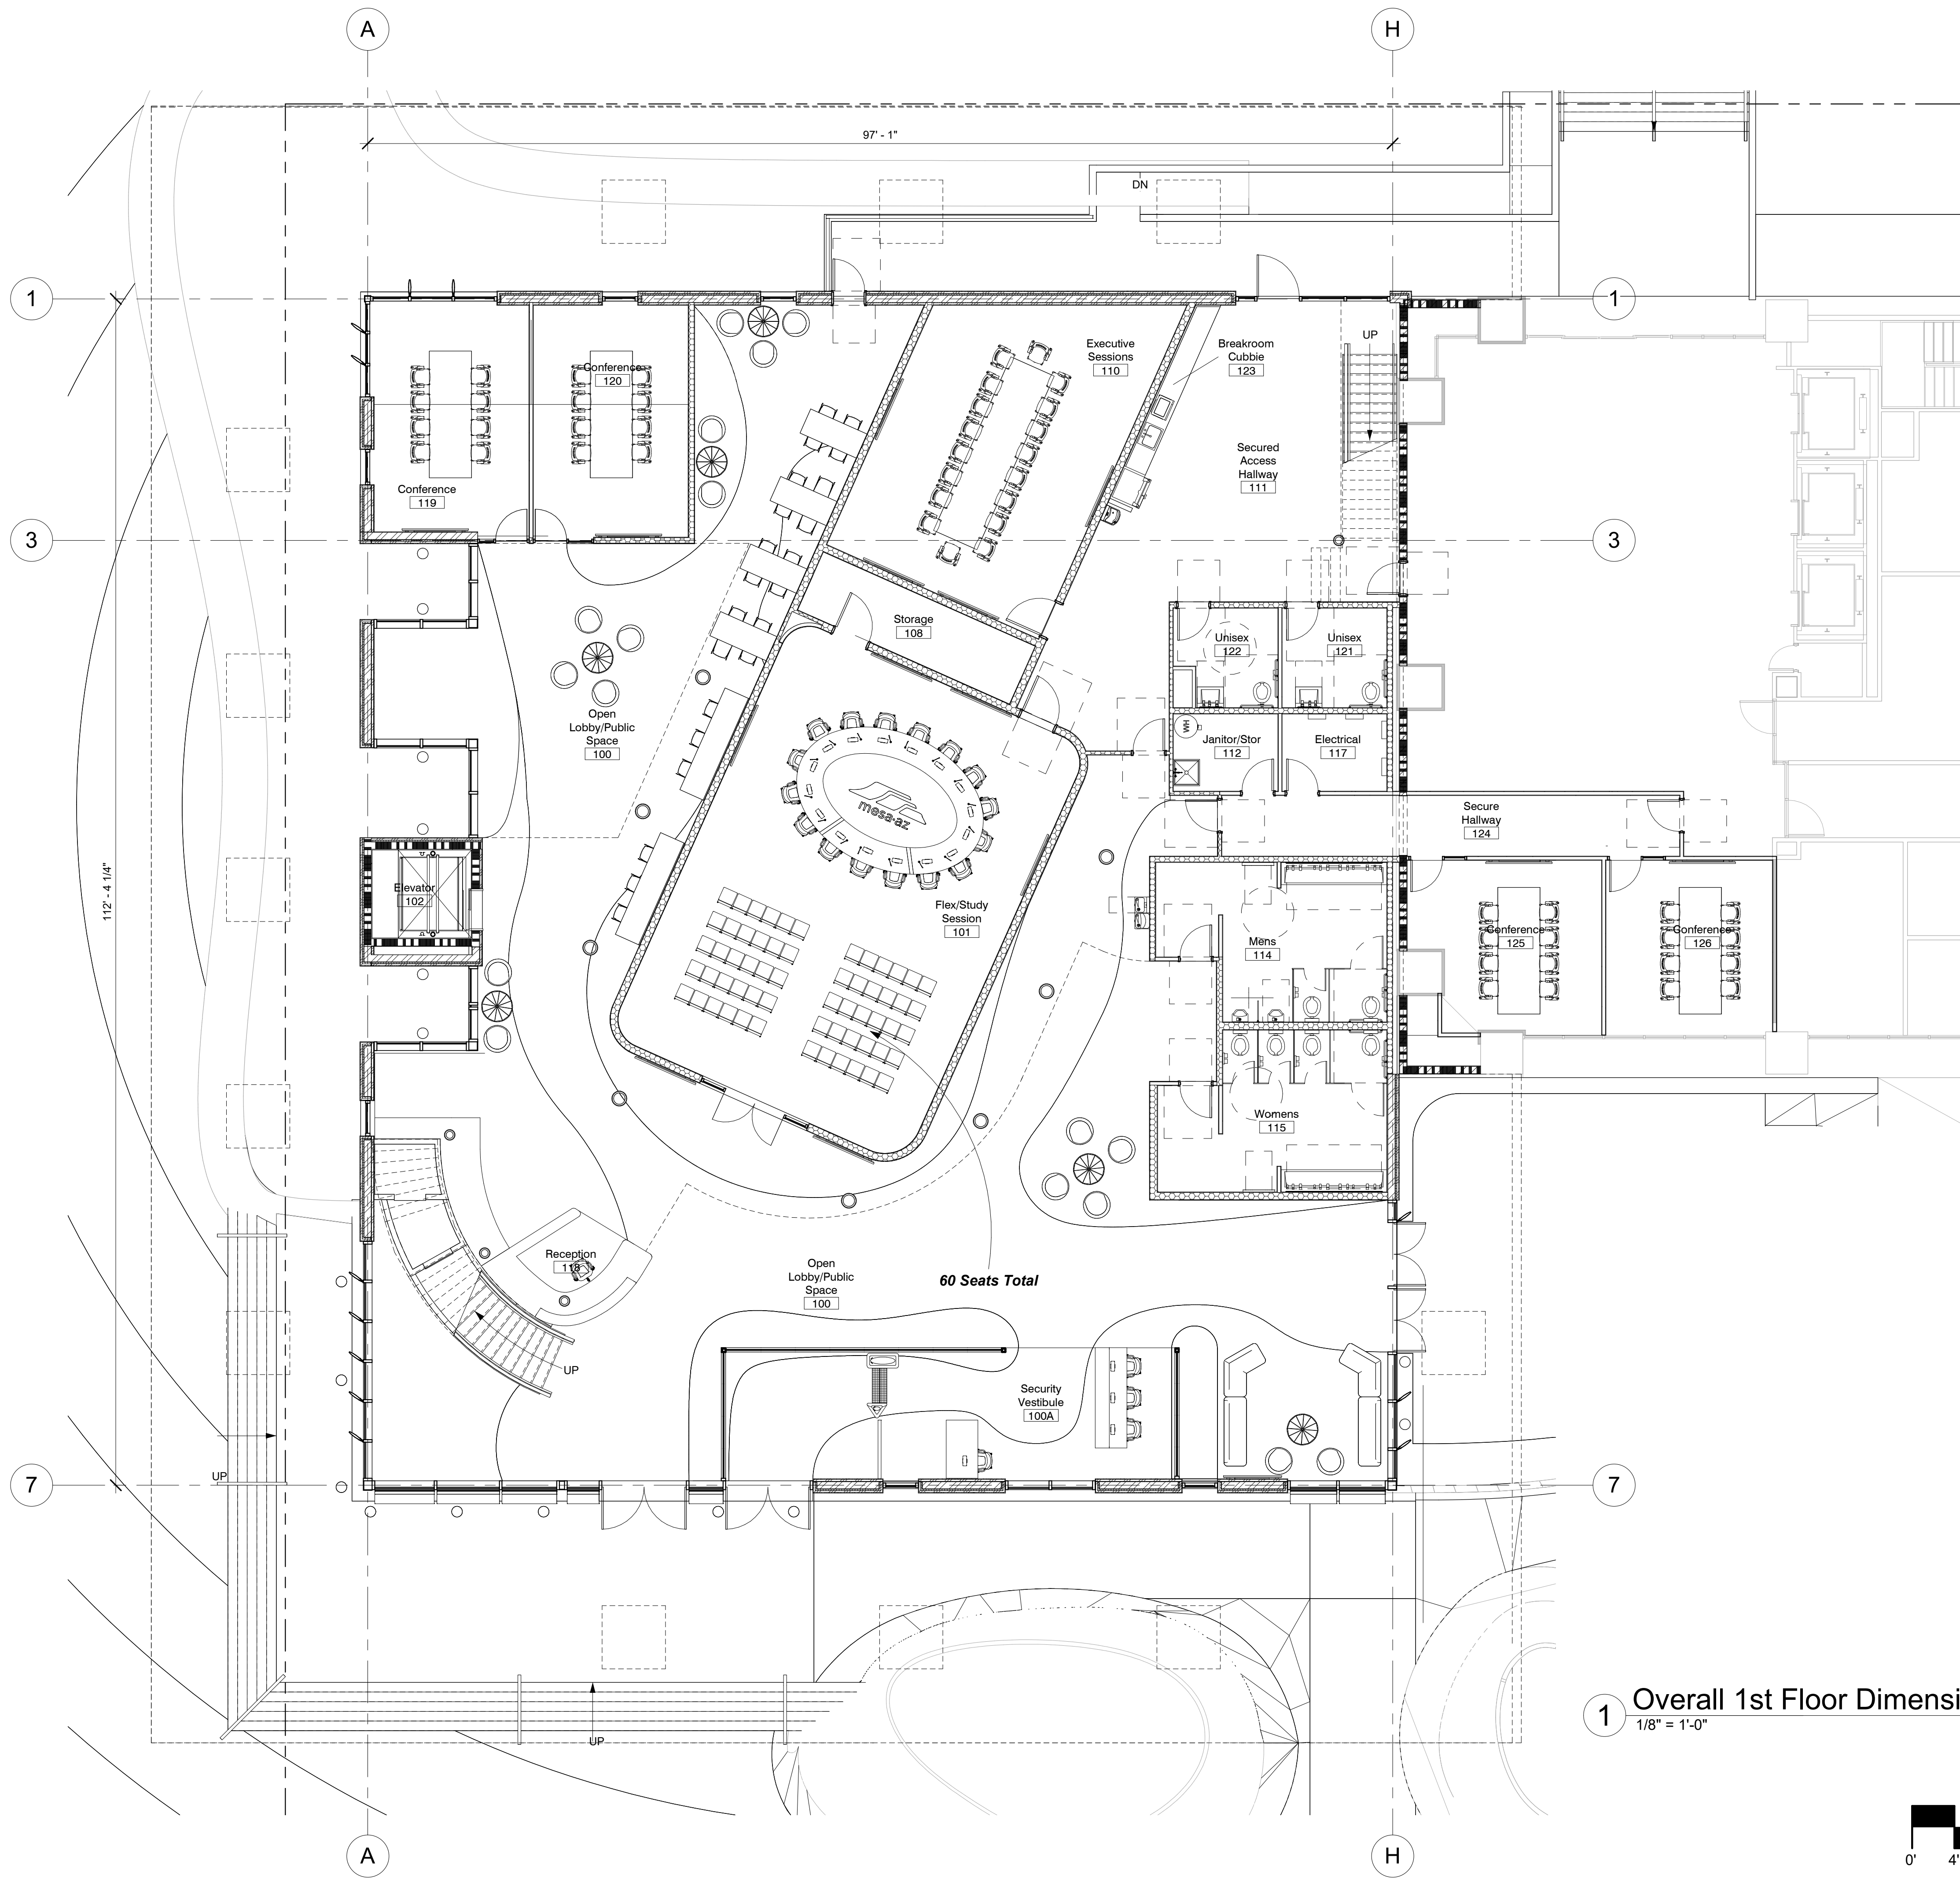


SCALE:
1/8" = 1'-0"



REVISION SCHEDULE

Revision Number	Description	Date
-----------------	-------------	------

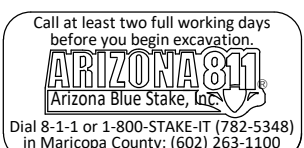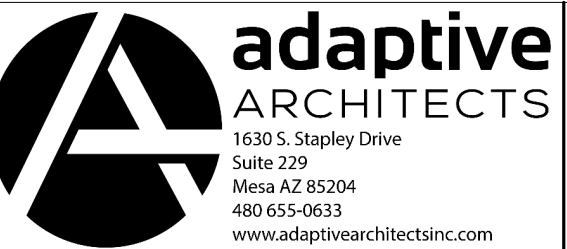

PROJECT #2121

CITY OF MESA
ENGINEERING DEPARTMENT

Plaza Design MCP Council Chambers
20 E Main St
Mesa, AZ 85201

1st Floor Dimensioned

DRAWING

A1.2

DRAWN BY: EDIDO
DESIGN BY: AA
APPROVED BY: COM

PHASE: DESIGN REVIEW
COM PROJECT #: LF049/CAP

SHEET
OF 187

CATALOG NUMBER:
A - XXXXX




7/26/2022 9:52:59 AM BIM 360://2121 - COM Plaza Design MCP Council Chambers/COM Council Chambers.rvt


SCALE:
1/8" = 1'-0"



1 Overall 2nd Floor Dimensioned
1/8" = 1'-0"


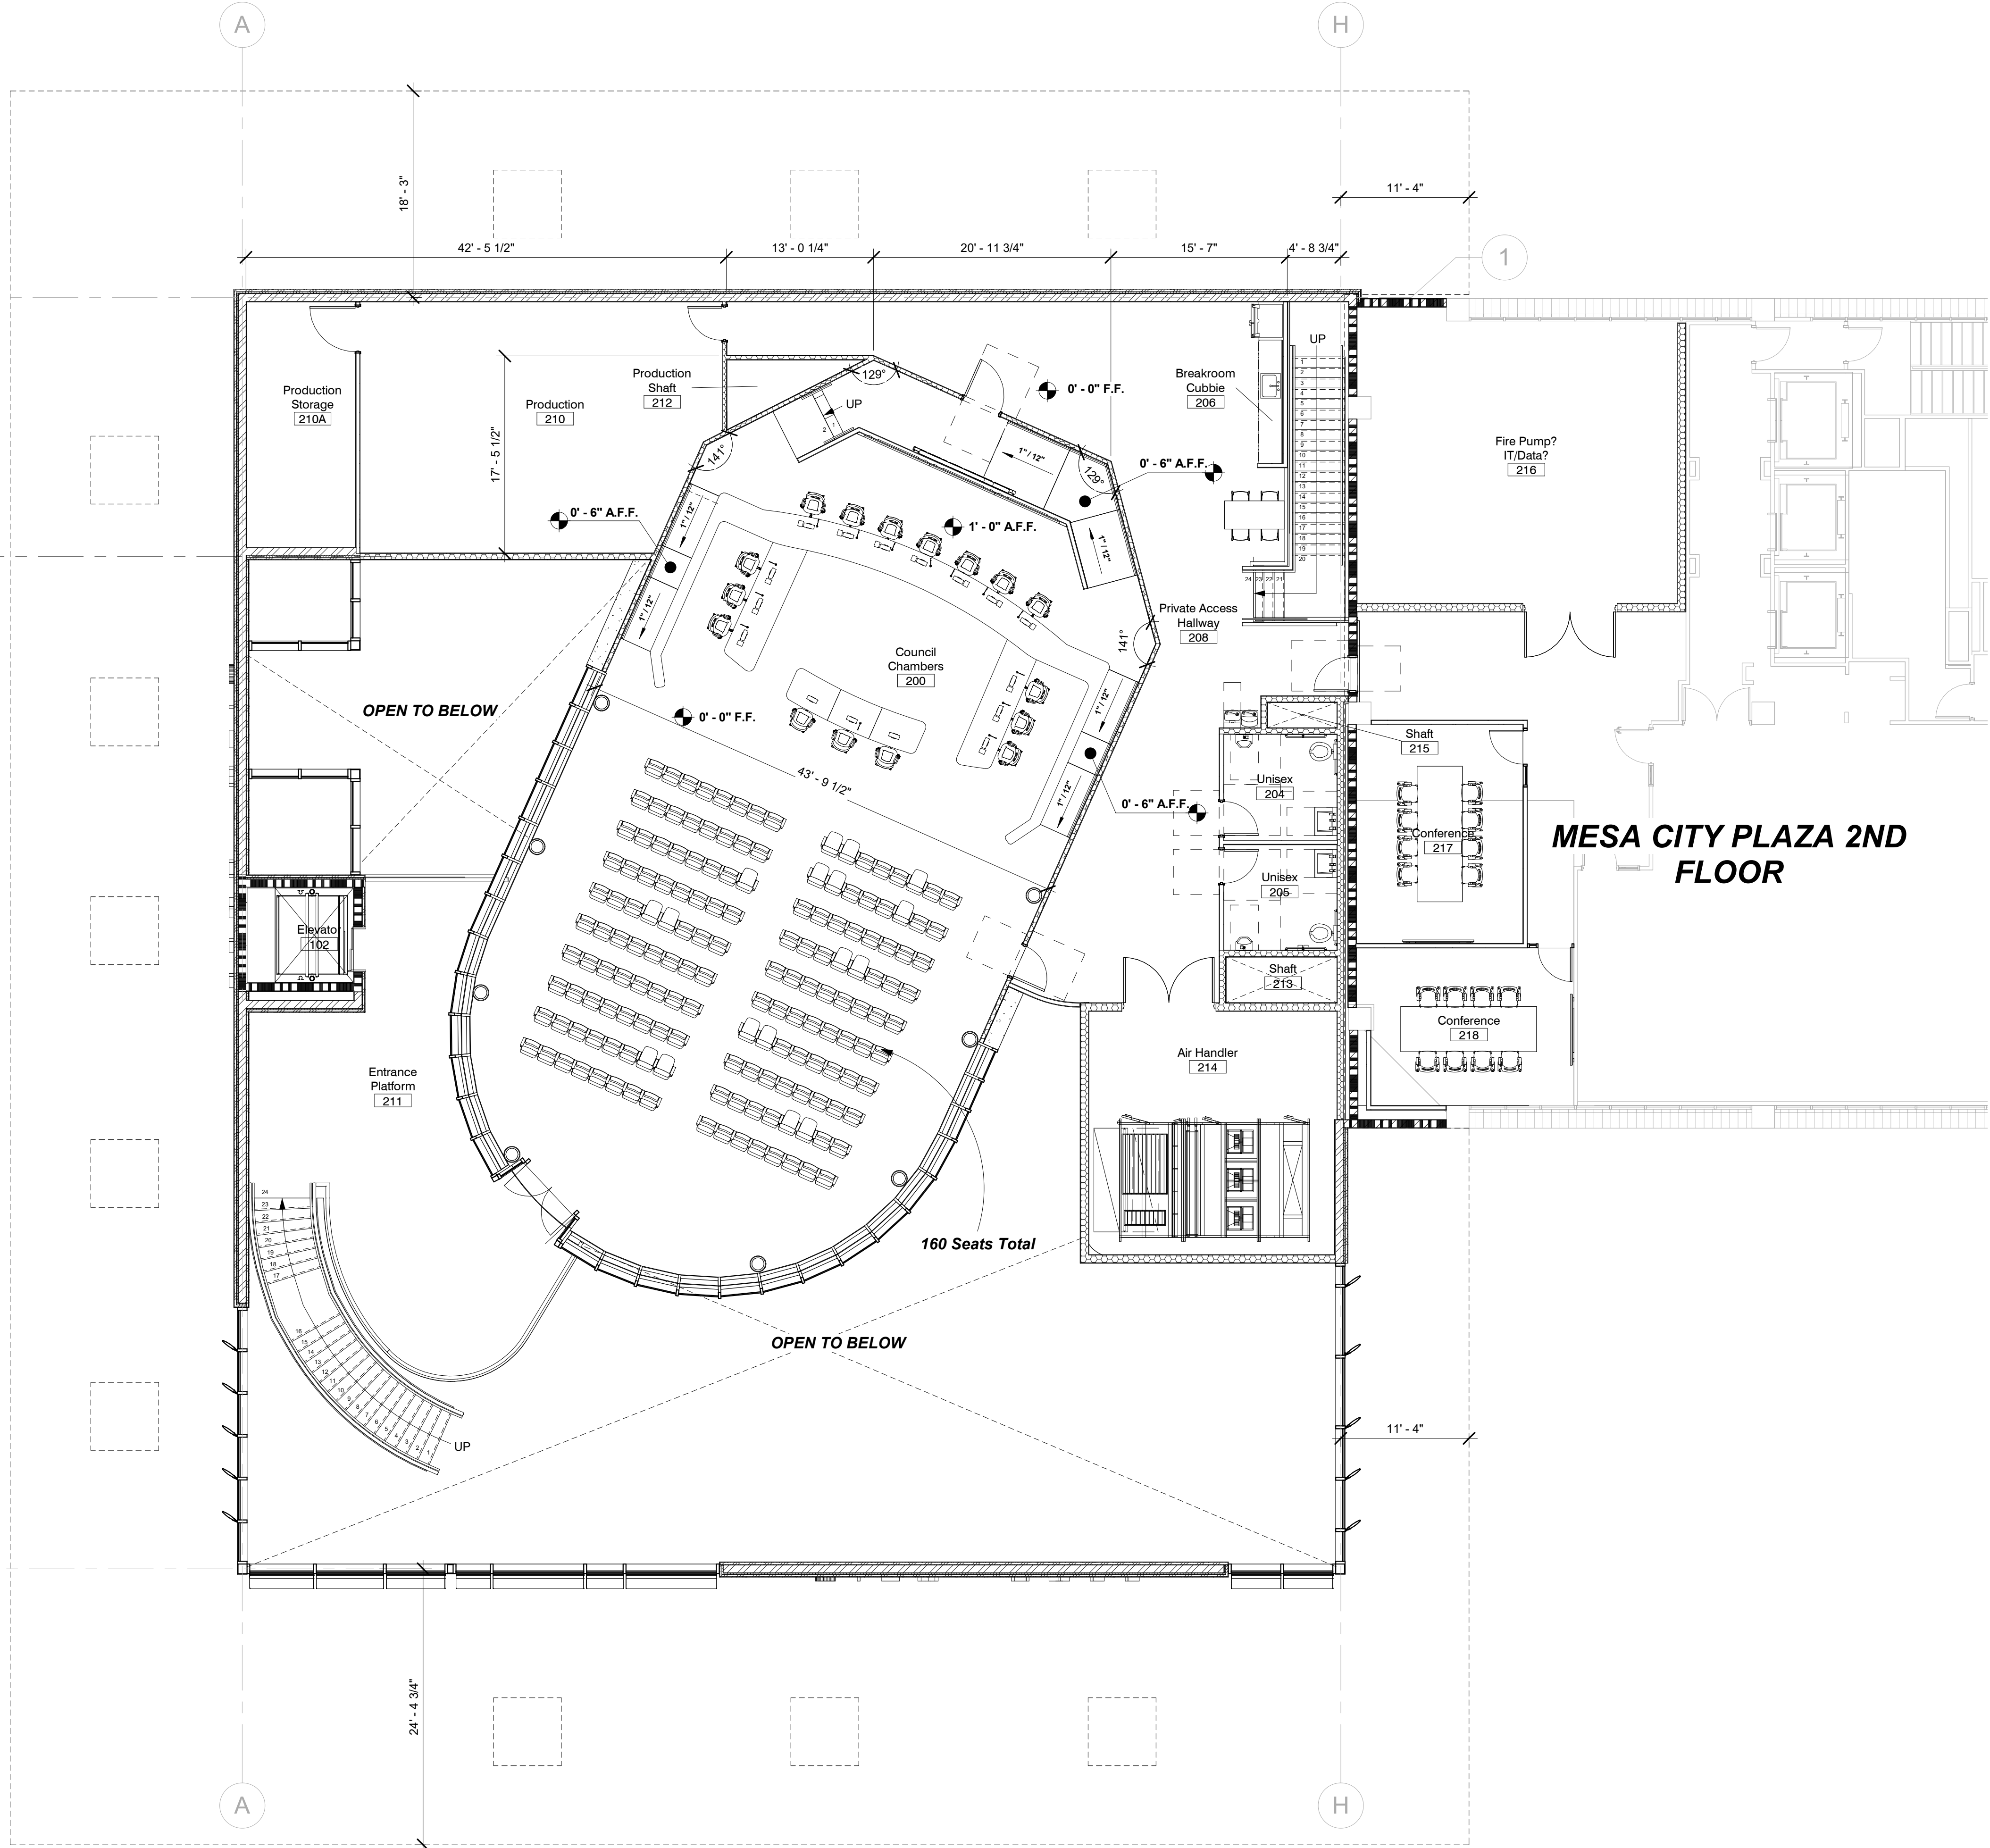


MESA CITY PLAZA 2ND FLOOR

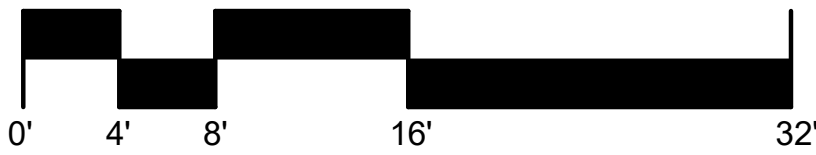

REVISION SCHEUDLE

Revision Number	Description	Date
-----------------	-------------	------

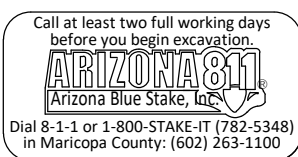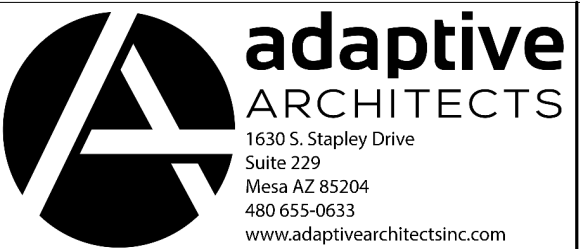

PROJECT #2121

CITY OF MESA
ENGINEERING DEPARTMENT

Plaza Design MCP Council Chambers
20 E Main St
Mesa, AZ 85201

2nd Floor Dimensioned A1.3

DRAWN BY: Author
DESIGN BY: AA
APPROVED BY: COM

PHASE: DESIGN REVIEW
COM PROJECT #: LF049/CAP

SHEET
OF 187

CATALOG NUMBER:
A - XXXXX