



PARKING DATA:

CARS
WEST LOT = 300
EAST LOT = 122
TOTAL = 423
RATIO = 2,400 SQ.FT. / SPACE

TRAILERS = 236

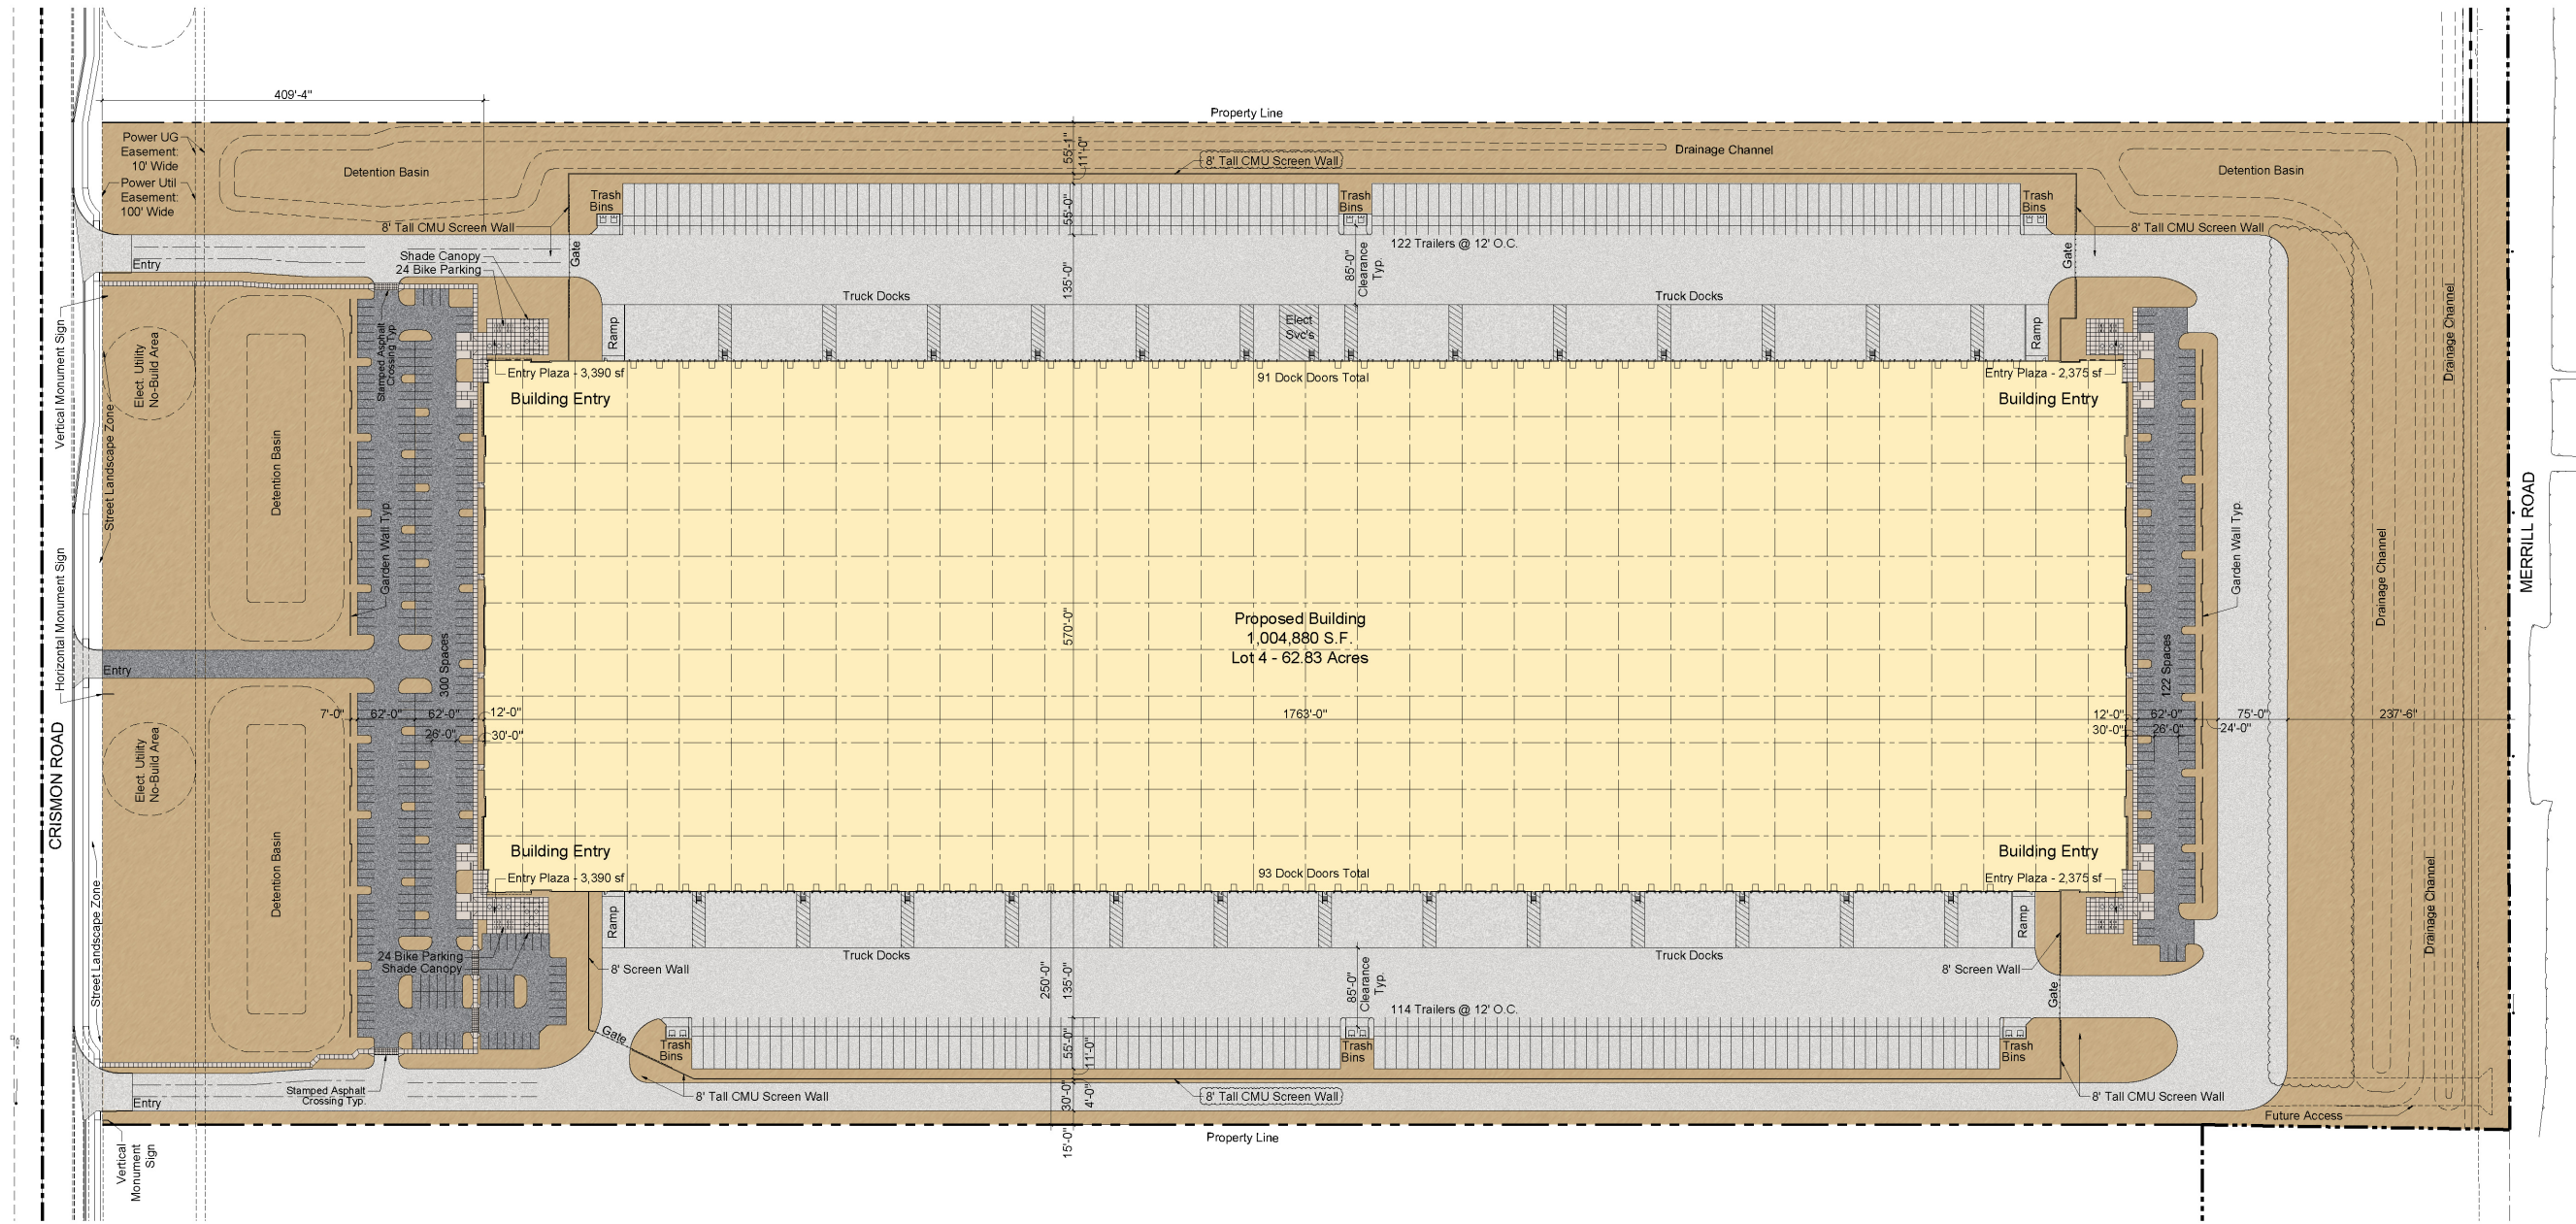

ARCHITECTURAL
SITE PLAN - COLORED

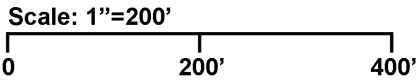

A1



Copyright © Lamar Johnson Collaborative