



EAST MAIN STREET

BFH Group
3707 EAST SOUTHERN AVENUE
MESA, ARIZONA 85206
PHONE: 480.734.1446



REVISIONS:

PRELIMINARY
VILLAS AT MAIN
CITY OF MESA, AZ 85205

PROJECT:



JOB NO. 21045
PRELIMINARY LANDSCAPE PLAN
SHEET NO. L1
1 OF 1

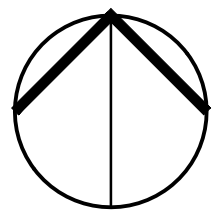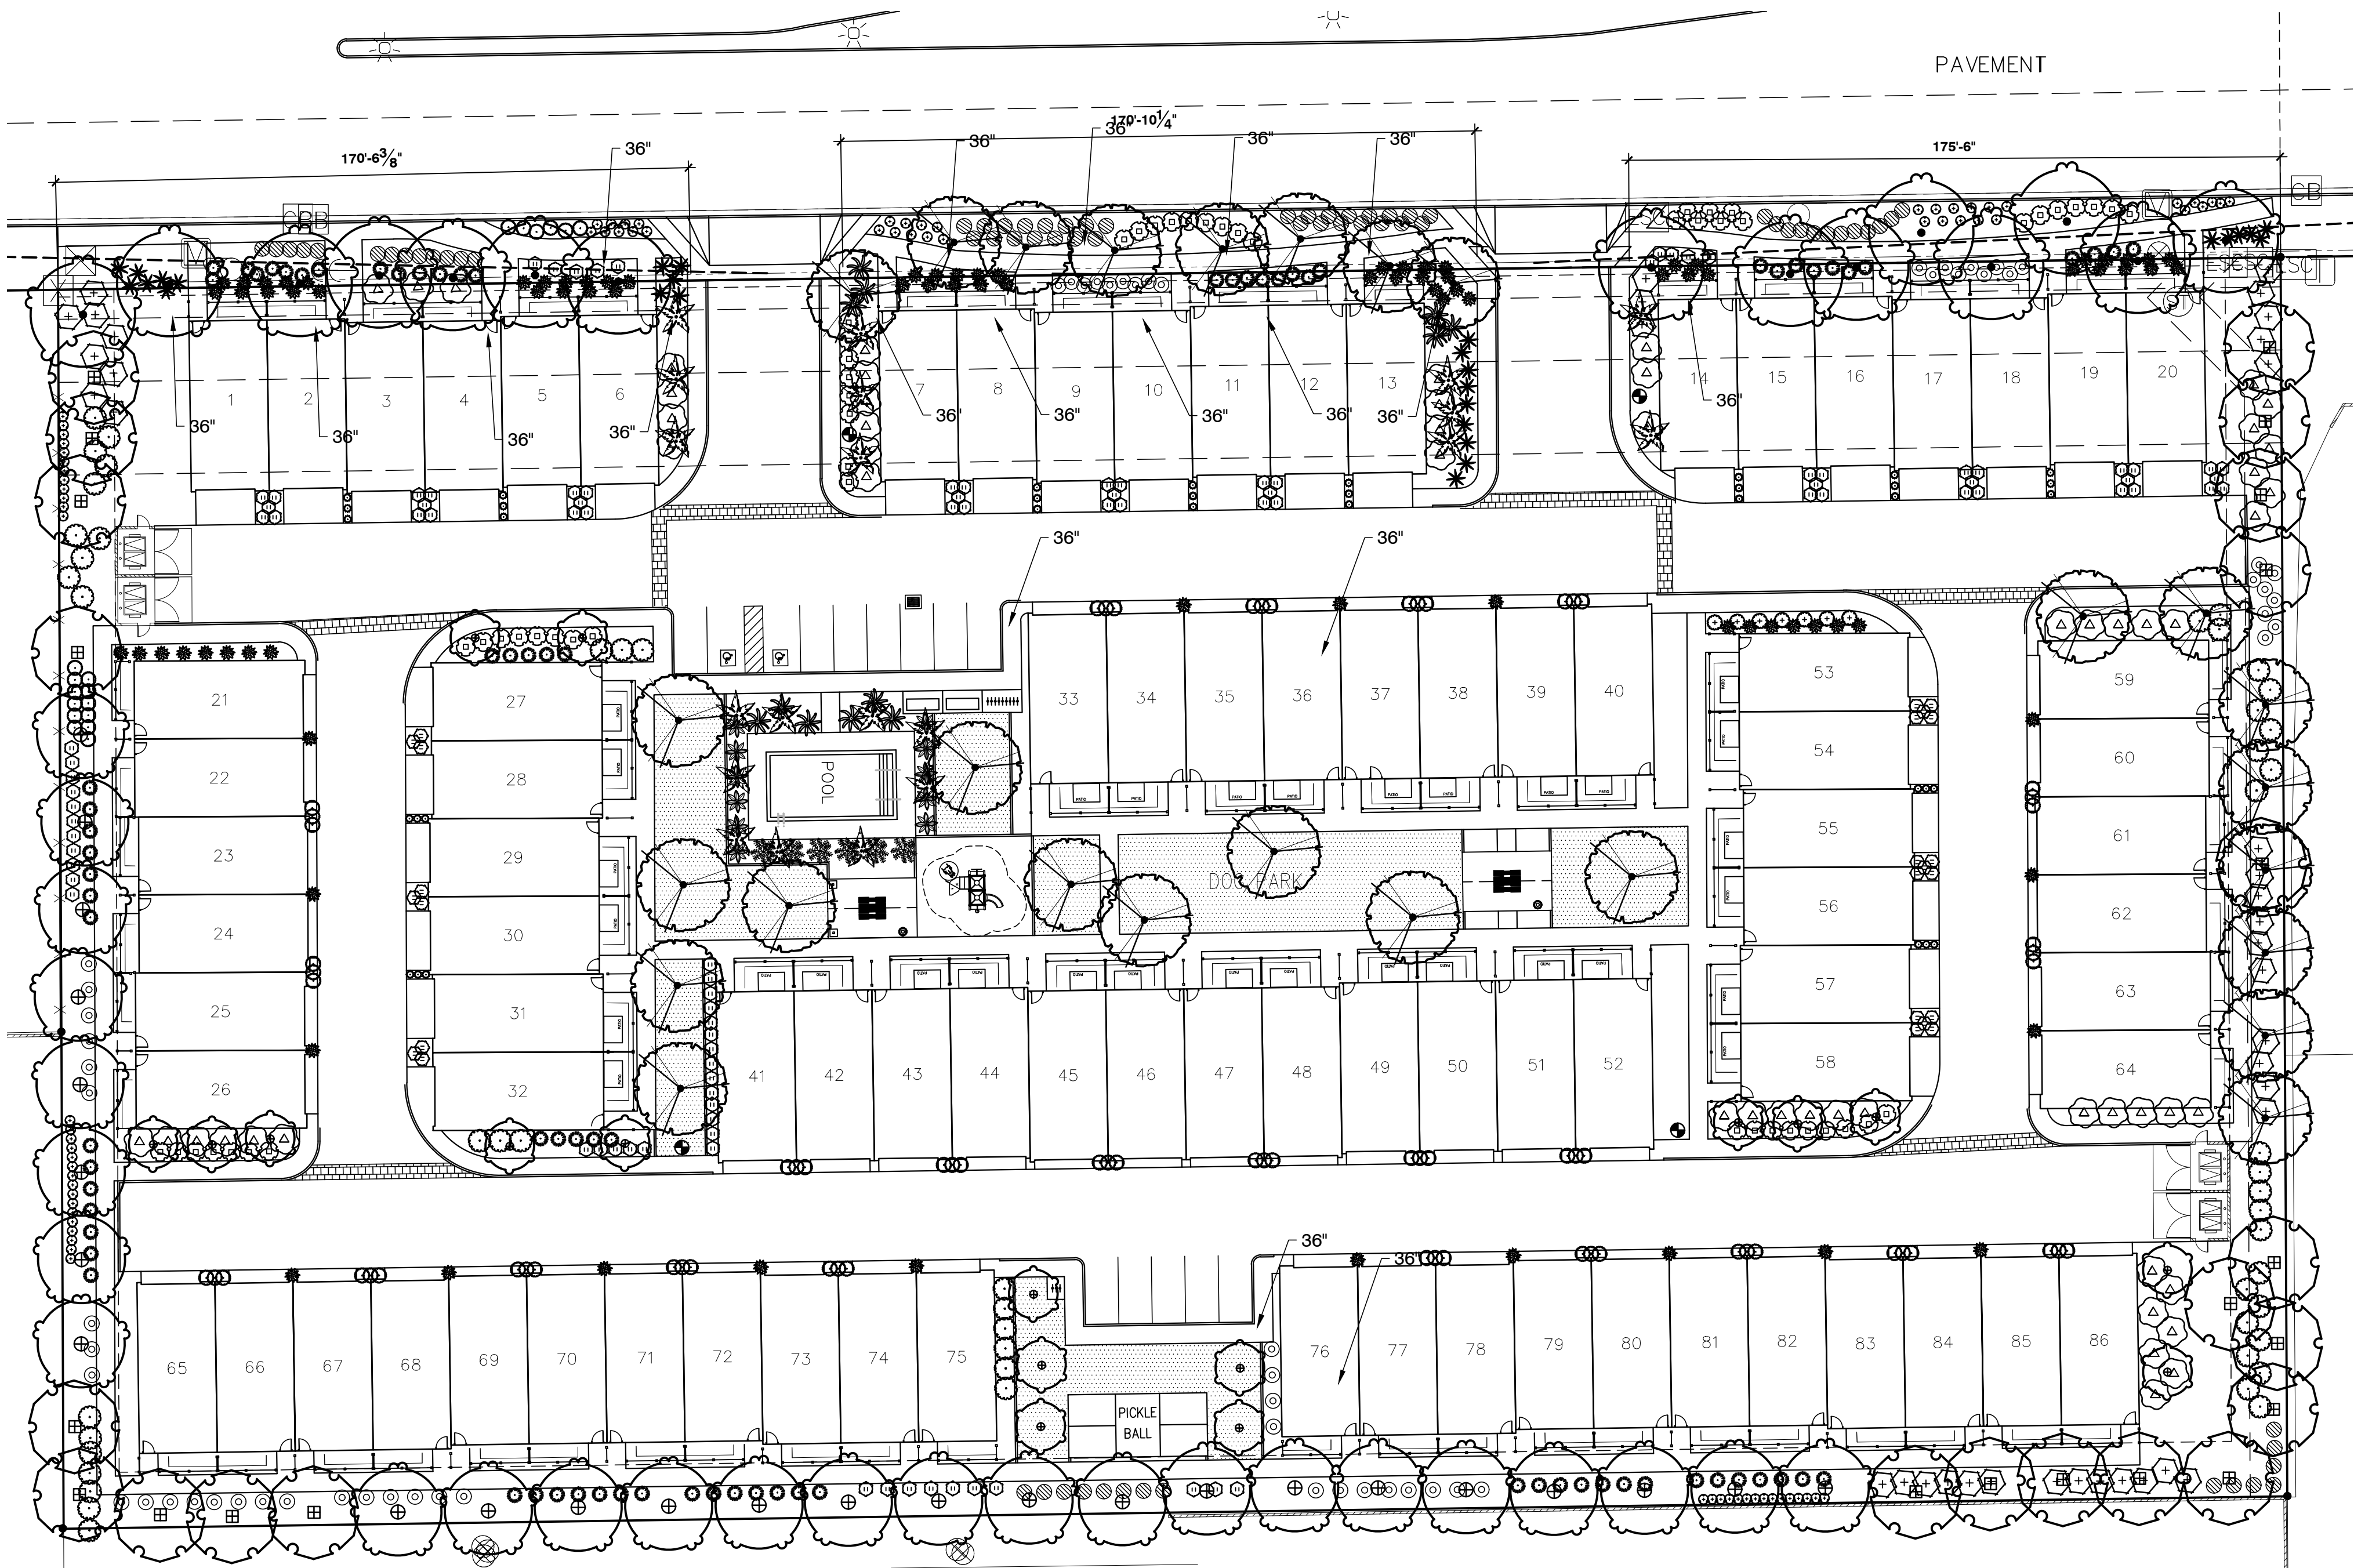

0 30 60 90 feet
SCALE: 1" = 30'

LANDSCAPE CALCULATIONS		
Total Open Space Area	43,782 Square Feet	
Plant Material Coverage	38,433 Square Feet (88%)	
Total Parking lot trees	2	
Foundation base length	105'	
	REQUIRED	PROVIDED
Street Frontage Trees	20	24
36" Street Frontage Trees	5	5
Ocotillo substitution	N/A	N/A
24" Street Frontage Trees	15	19
Street Frontage Shrubs	122	206
5 Gal. Street Frontage Shrubs	61	76
36" box parking lot trees	2	2
Perimeter trees	39	50
Perimeter shrubs	120	256
Foundation base trees required	100	123
36" box foundation base trees	12	44

REFERENCE NOTES SCHEDULE

SYMBOL	CONCRETE CURB DESCRIPTION
C-101	New 6" Mowstrip
SYMBOL	ROCK DESCRIPTION
	1/2" screened decomposed granite. Express Carmel color at 2" Depth. To be installed in all planting areas.

PLANT SCHEDULE

TREES	BOTANICAL / COMMON NAME	SIZE	QTY
	CALIA SECUNDIFLORA TEXAS MOUNTAIN LAUREL	24" BOX	30
	OLEA EUROPAEA 'FRUITLESS' FRUITLESS OLIVE	36" BOX	19
	PISTACIA X 'RED PUSH' PISTACHE	24"BOX	16
	QUERCUS VIRGINIANA 'HERITAGE' HERITAGE SOUTHERN LIVE OAK	24" BOX	18
	WASHINGTONIA FILIFERA CALIFORNIA FAN PALM	24" BOX	21
	X CHITALPA TASHKENTENSIS 'PINK DAWN' PINK DAWN CHITALPA	36" BOX	25
SHRUBS	BOTANICAL / COMMON NAME	SIZE	QTY
	AGAVE DESMETTIANA DWARF CENTURY PLANT	5 GAL.	121
	BOUGAINVILLEA X 'BARBARA KARST' BARBARA KARST BOUGAINVILLEA	5 GAL.	70
	CARISSA MACROCARPA 'BOXWOOD BEAUTY' BEAUTY NATAL PLUM	5 GAL.	280
	CARISSA MACROCARPA 'GREEN CARPET' GREEN CARPET NATAL PLUM	1 GAL.	102
	CHRYSACTINIA MEXICANA DAMIANITA	1 GAL	97
	CYCAS REVOLUTA SAGO PALM	5 GAL.	6
	DASYLIRION LONGISSIMUM TOOTHLESS DESERT SPOON	5 GAL.	24
	DODONAEA VISCOSA 'PURPUREA' PURPLE LEAFED HOPSEED BUSH	5 GAL	53
	HESPERALOE PARVIFLORA RED YUCCA	5 GAL.	28
	JUSTICIA SPICIGERA MEXICAN HONEYSUCKLE	5 GAL	37
	LANTANA MONTEVIDENSIS 'NEW GOLD' TRAILING LANTANA	1 GAL.	73
	MUHLENBERGIA CAPILLARIS 'REGAL MIST' TM REGAL MIST PINK MUHLY GRASS	5 GAL.	134
	PHOENIX ROEBELENI PIGMY DATE PALM MULTI-TRUNK	5 GAL.	12
	RUELLIA PENNINSULARIS WILD PETUNIA	5 GAL	56
	RUSSELIA EQUISETIFORMIS FIRECRACKER PLANT	5 GAL	53
	TECOMA STANS ANGUSTATA YELLOW BELLS	5 GAL.	46
GROUND COVERS	BOTANICAL / COMMON NAME	QTY	
	CYNODON DACTYLON 'MIDIRON' BERMUDA GRASS	2,588 SF	

REVISIONS:	

PRELIMINARY	VILLAS AT MAIN
	CITY OF MESA, AZ 85205
PROJECT:	

Job No.:	
Drawn By:	TCE
Checked:	TCE

CALL TWO WORKING DAYS BEFORE START DATE
(602) 263-1100
1-800-STAKE-IT
(OUTSIDE MARICOPA COUNTY)