



PO Box 5177
Mesa, AZ 85211

Owner:
Thomas Adhoot
Derek Olson
480.276.5932
Architect:
Victoria Snively
602.370.5183

WALL TYPES

- A NON-RATED EXTERIOR
2x6 STUD WALL
STUCCO EXTERIOR
5/8" GYP INTERIOR
- B 2-HOUR RATED INTERIOR
UL DESIGN NO U350
DOUBLE ROW 2x6 STUDS
FLAMEBLOCK INTERIOR
5/8" GYP BOARD UNIT SIDE
- C 2-HOUR RATED INTERIOR/EXTERIOR
UL DESIGN NO U350
DOUBLE ROW 2x6 STUDS
FLAMEBLOCK INTERIOR
5/8" GYP BOARD UNIT SIDE
STUCCO EXTERIOR SIDE
- D 2-HOUR RATED EXTERIOR WALL
UL DESIGN NO U350
DOUBLE ROW 2x6 STUDS
FLAMEBLOCK INTERIOR
STUCCO EXTERIOR SIDES
- E INTERIOR
2x6 STUD WALL
5/8" GYP EACH SIDE
- F INTERIOR
2x4 STUD WALL
5/8" GYP EACH SIDE
- G INTERIOR
2x4 STUD WALL
5/8" GYP EXTERIOR SIDE
- H MASONRY WALL
8x8x16 INTEGRAL COLOR SPLIT FACE

CHERRY TRI-PLEX


727 W 8TH PLACE MESA, AZ

NOT FOR
CONSTRUCTION

JULY 12, 2022

A-2.0

1ST FLOOR PLAN

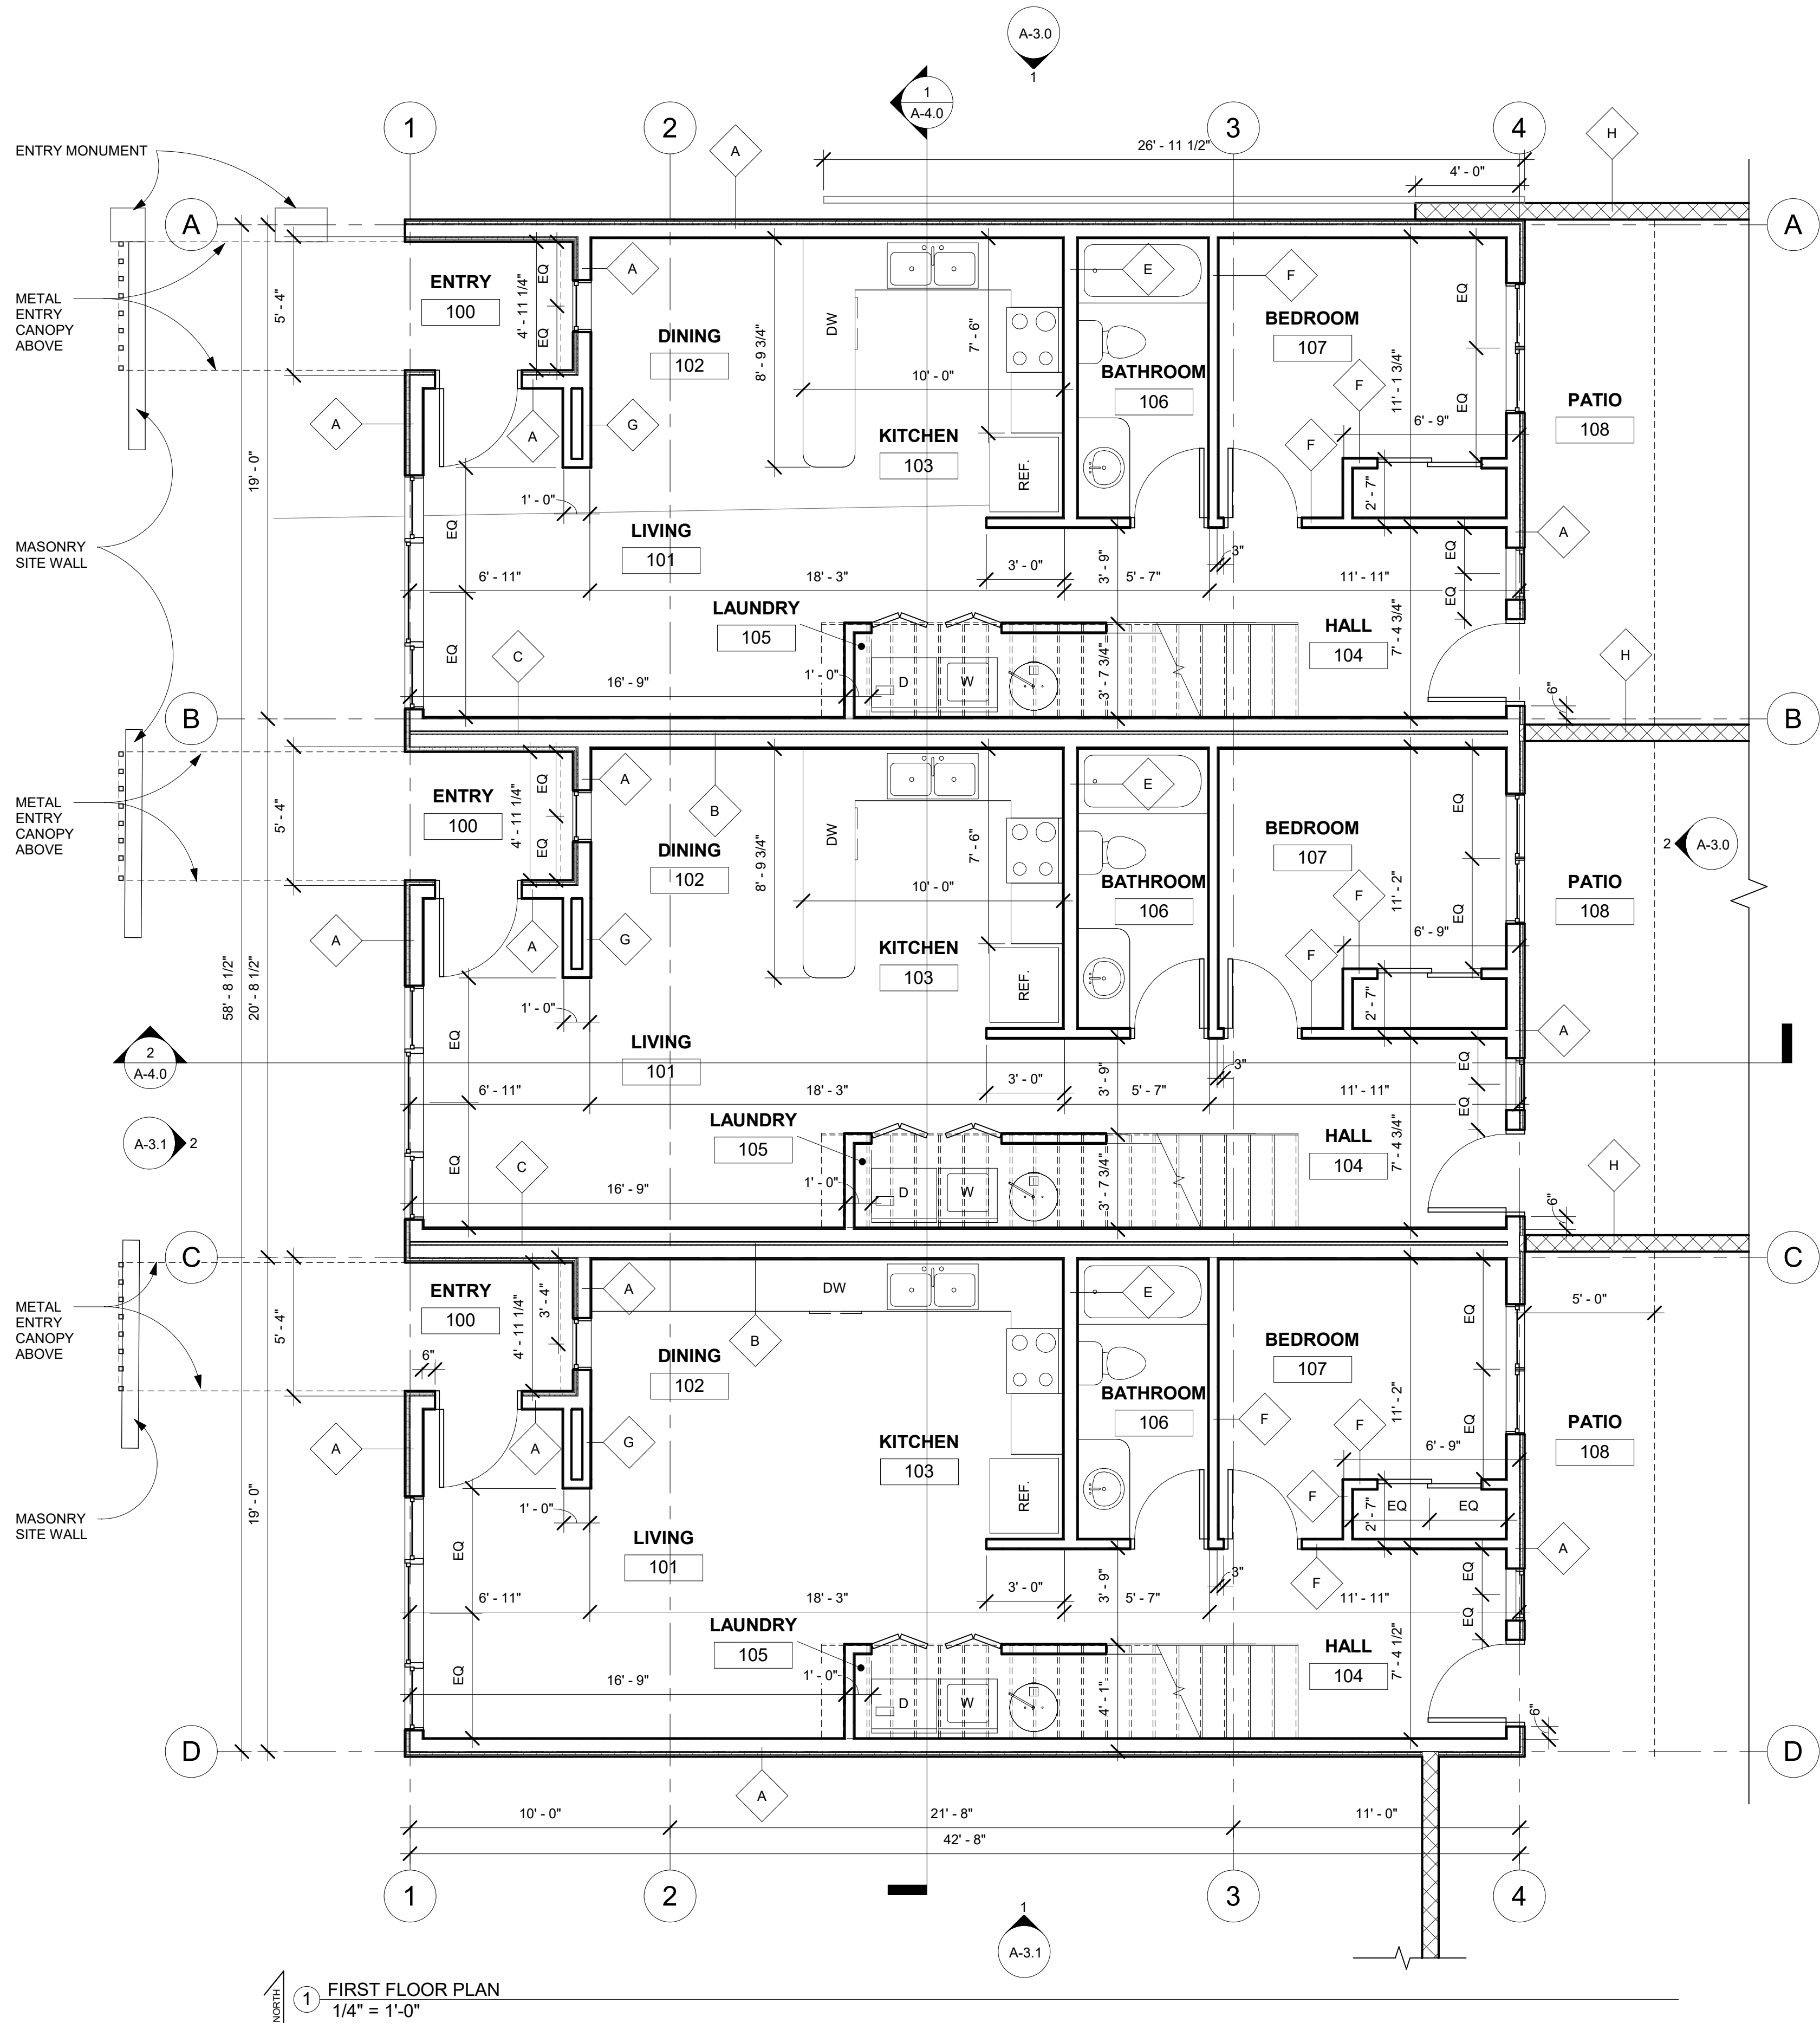

1 FIRST FLOOR PLAN
1/4" = 1'-0"



PO Box 5177
Mesa, AZ 85211

Owner:
Thomas Adhoot
Derek Olson
480.276.5932
Architect:
Victoria Snively
602.370.5183

WALL TYPES

- A NON-RATED EXTERIOR
2x6 STUD WALL
STUCCO EXTERIOR
5/8" GYP INTERIOR
- B 2-HOUR RATED INTERIOR
UL DESIGN NO U350
DOUBLE ROW 2x6 STUDS
FLAMEBLOCK INTERIOR
5/8" GYP BOARD UNIT SIDE
- C 2-HOUR RATED INTERIOR/EXTERIOR
UL DESIGN NO U350
DOUBLE ROW 2x6 STUDS
FLAMEBLOCK INTERIOR
5/8" GYP BOARD UNIT SIDE
STUCCO EXTERIOR SIDE
- D 2-HOUR RATED EXTERIOR WALL
UL DESIGN NO U350
DOUBLE ROW 2x6 STUDS
FLAMEBLOCK INTERIOR
STUCCO EXTERIOR SIDES
- E INTERIOR
2x6 STUD WALL
5/8" GYP EACH SIDE
- F INTERIOR
2x4 STUD WALL
5/8" GYP EACH SIDE
- G INTERIOR
2x4 STUD WALL
5/8" GYP EXTERIOR SIDE
- H MASONRY WALL
8x8x16 INTEGRAL COLOR SPLIT FACE

CHERRY TRI-PLEX


727 W 8TH PLACE MESA, AZ

NOT FOR
CONSTRUCTION

JULY 12, 2022

A-2.1

2ND FLOOR PLAN

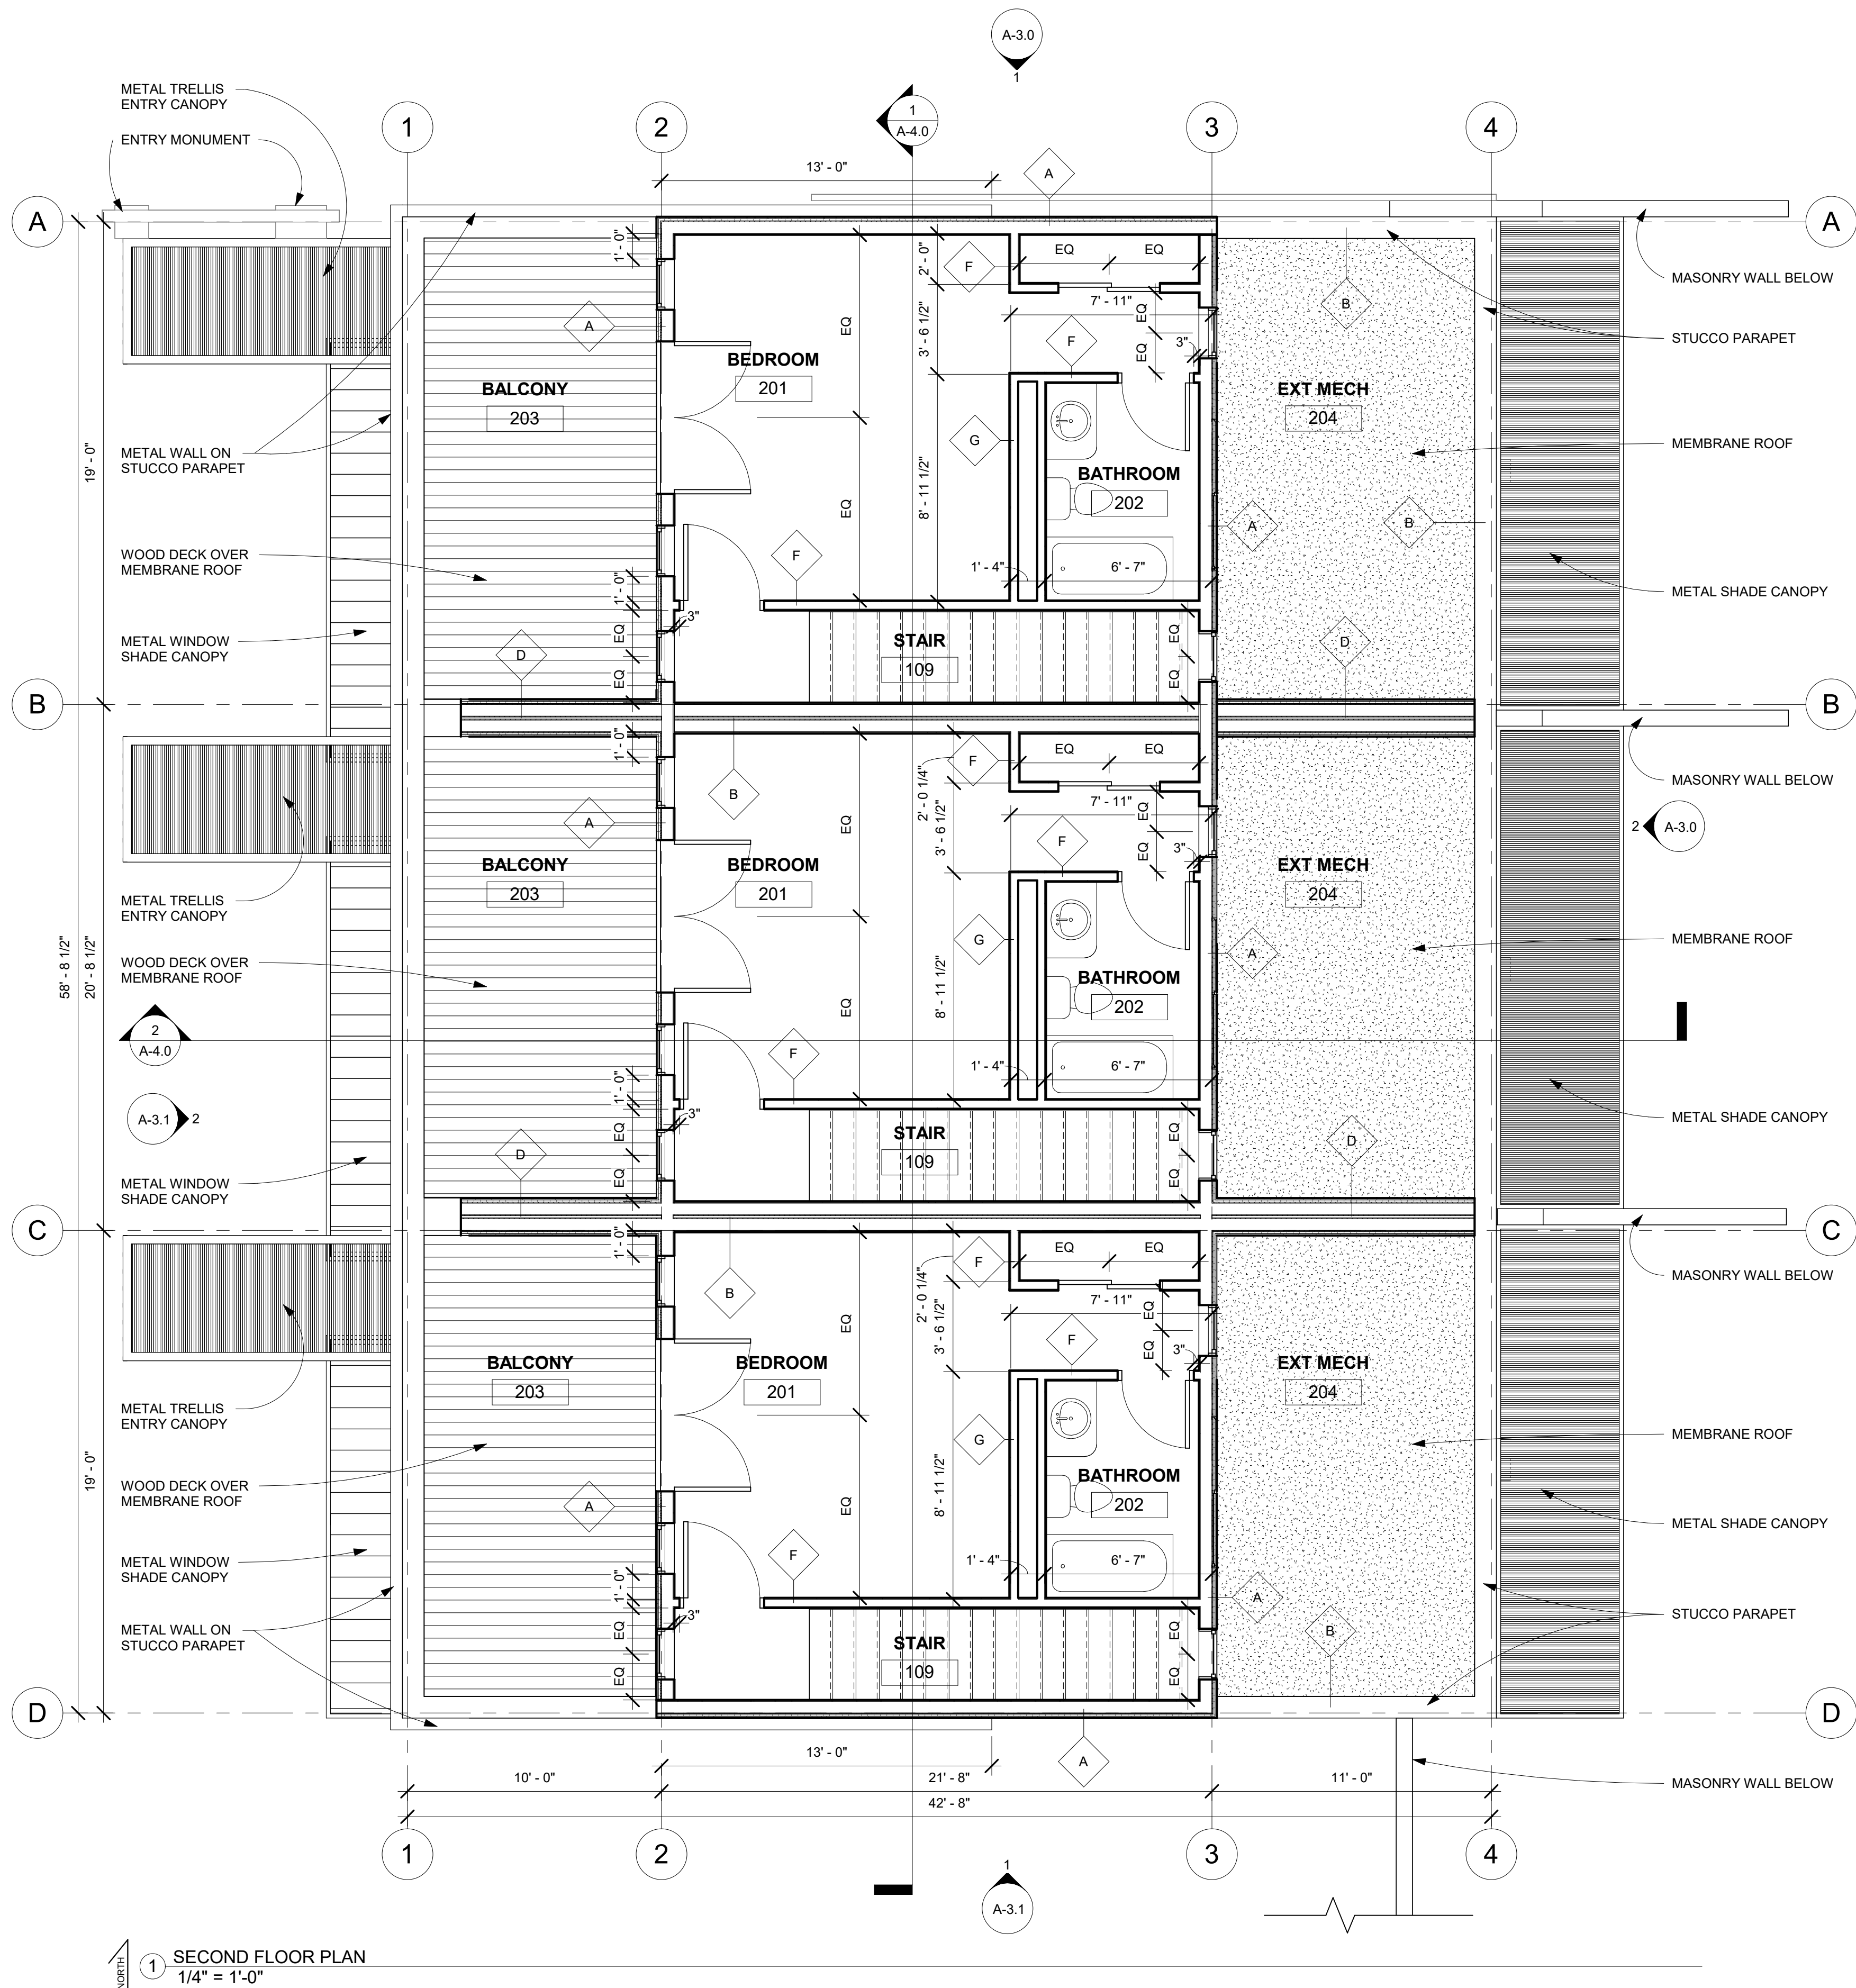

1 SECOND FLOOR PLAN
1/4" = 1'-0"