


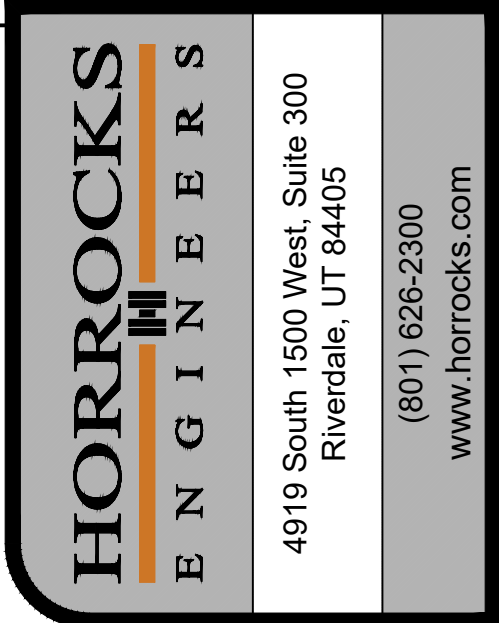

DRAWING INFO		REV #  DATE		REVISIONS	
DATE AUG 15, 2022					
DESIGNED	TD				
DRAWN	TD				
CHECKED	RS				
PROJECT	AZ-12-3651.21				
*SEE GENERAL NOTES SHEET					

**PRELIMINARY
NOT FOR
CONSTRUCTION**



MESA PREMIER RV & BOAT STORAGE
THOMAS ROAD AND HIGLEY ROAD
MESA, AZ

PRELIMINARY GRADING AND DRAINAGE PLAN

ZONING, DESIGN REVIEW, & PLANNED AREA DEVELOPMENT PLAN SET



C.2.0

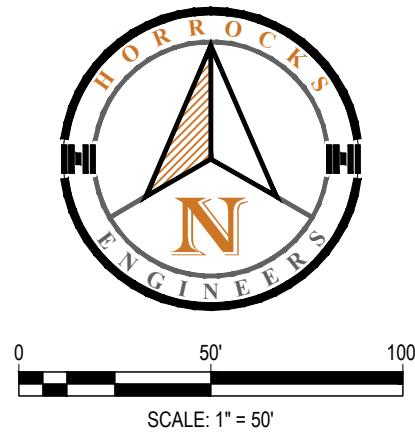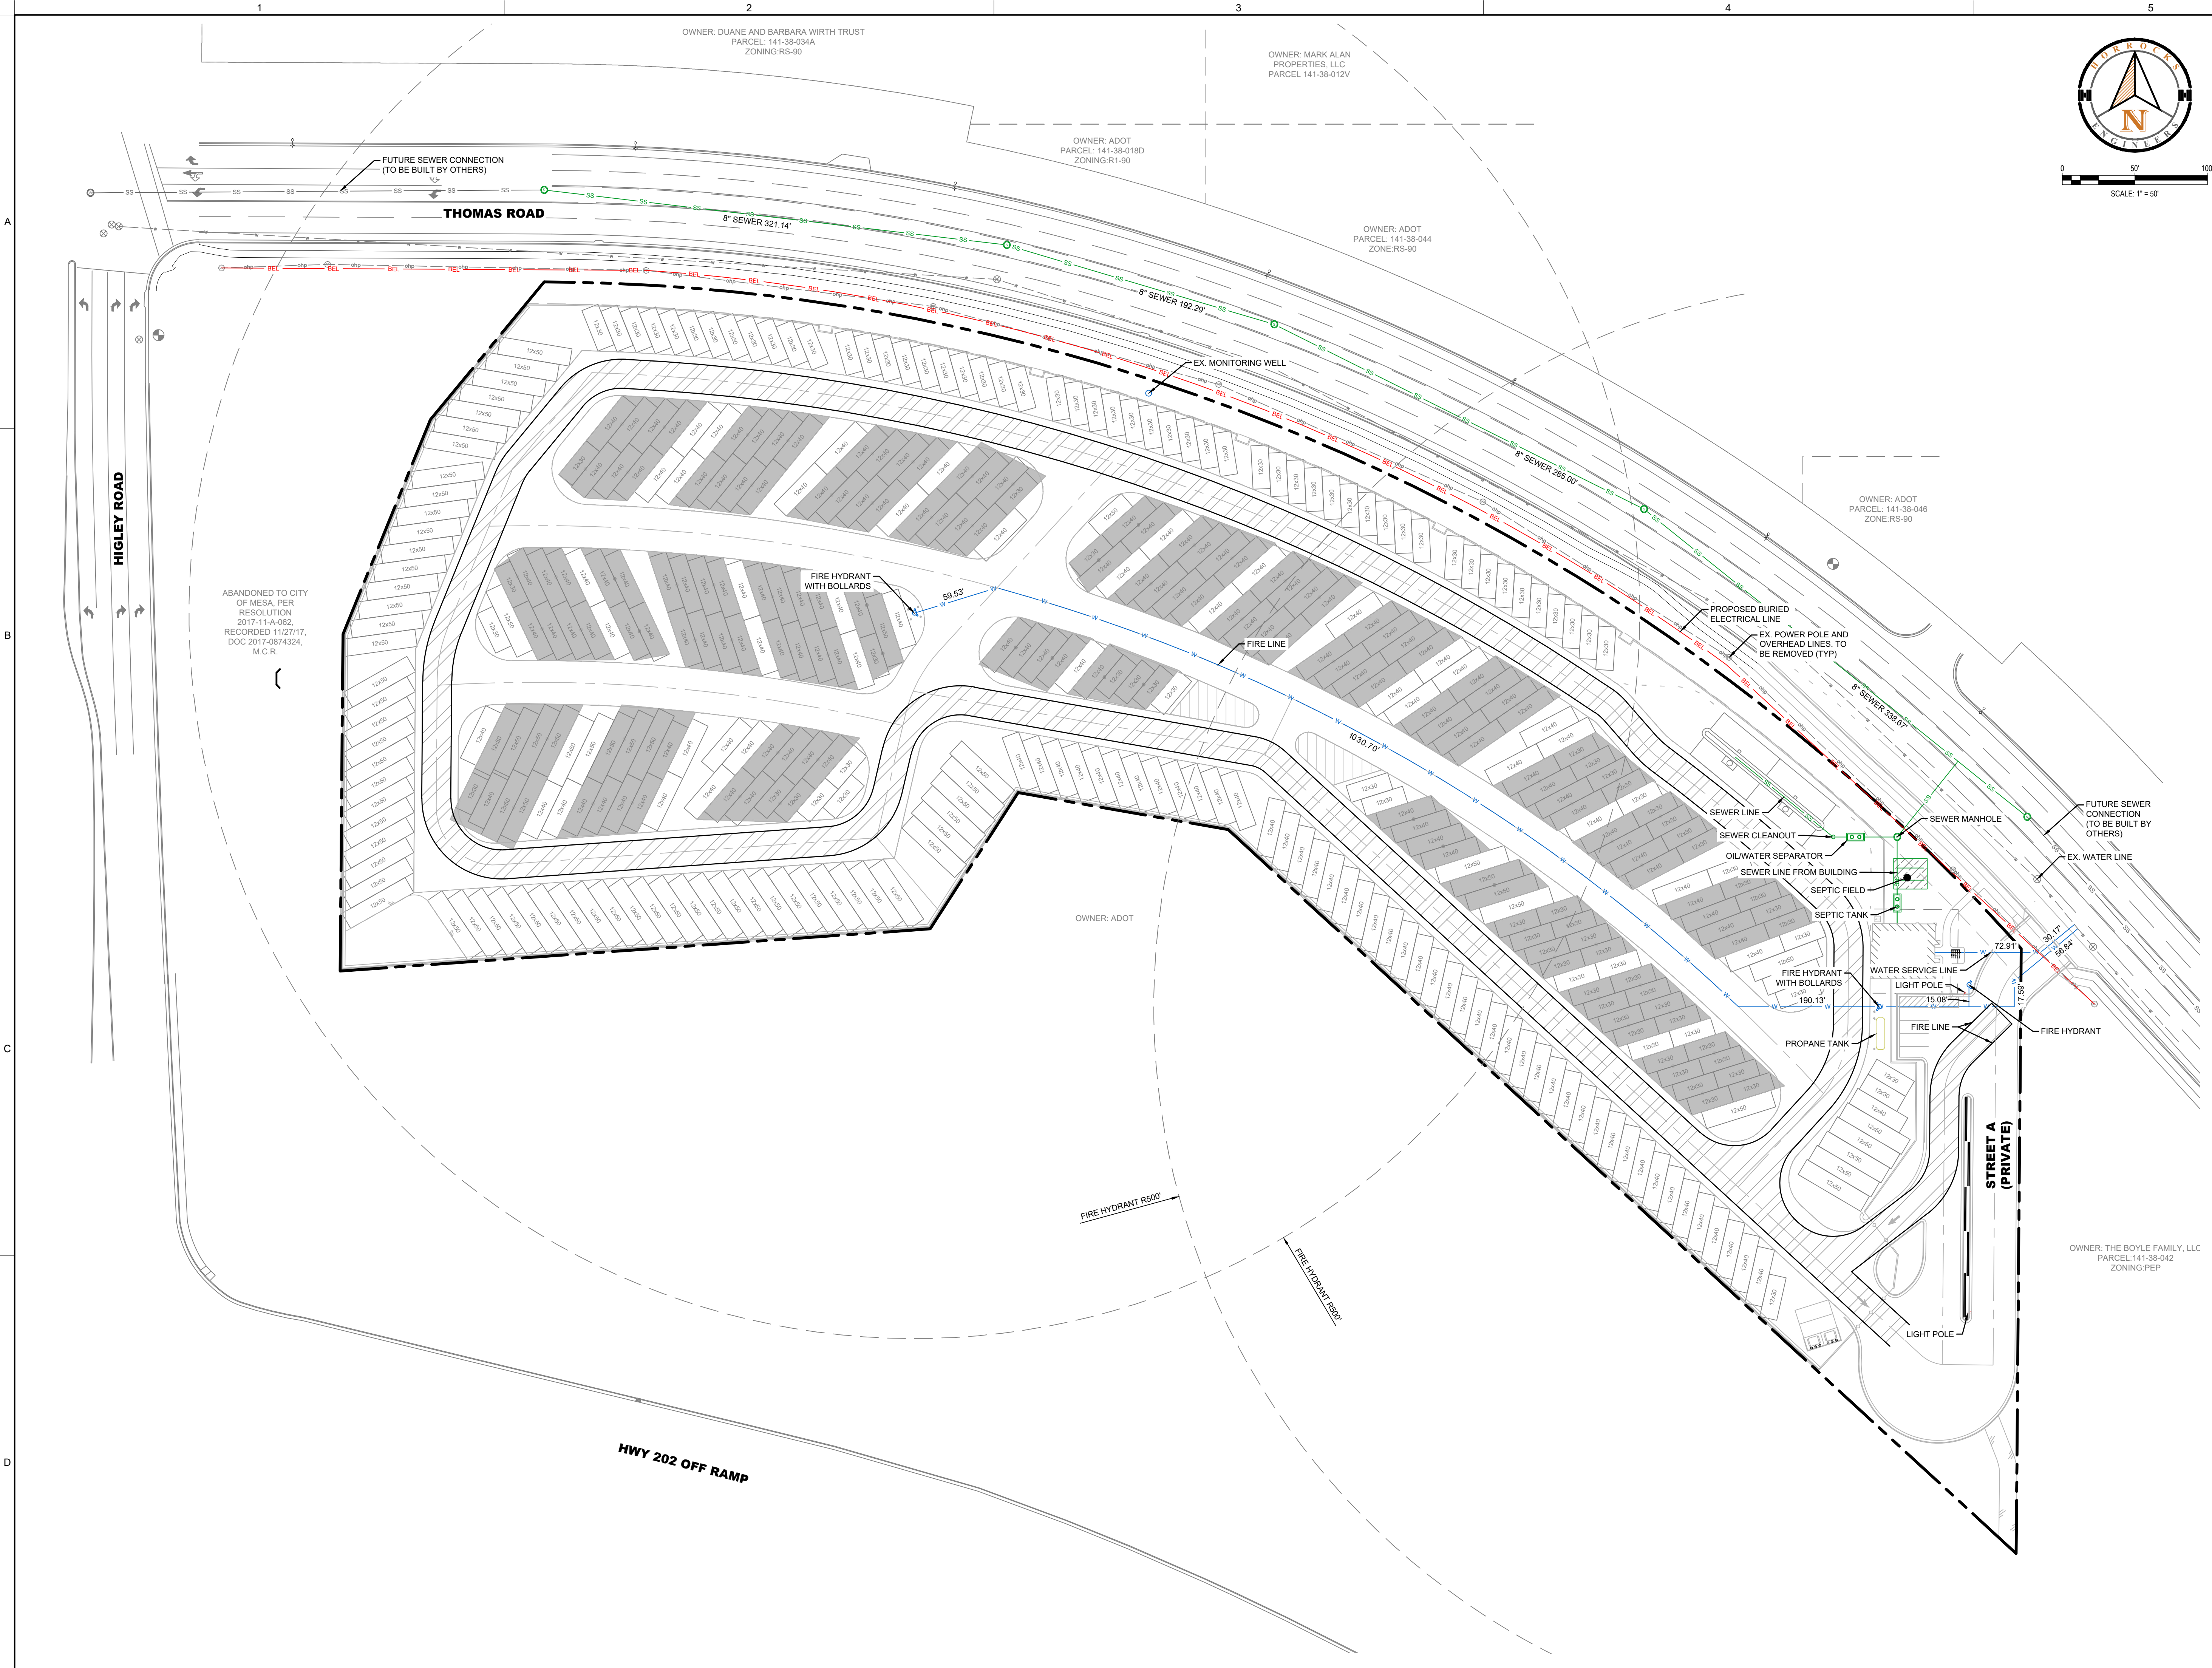

HORROCKS
ENGINEERS

4919 South 1500 West, Suite 300
Riverton, UT 84405
(801) 626-2300
www.horrocks.com

WARNING

IF THIS BAR DOES NOT
MEASURE 2" THEN
DRAWING IS NOT TO SCALE

REVISIONS

REV # DATE

DRAWING INFO

DATE AUG 15, 2022

DESIGNED TD

DRAWN TD

CHECKED RS

PROJECT AZ-LD-3651-21

PRELIMINARY
NOT FOR
CONSTRUCTION

MESA PREMIER RV & BOAT STORAGE

THOMAS ROAD AND HIGLEY ROAD
MESA, AZ

PRELIMINARY UTILITY PLAN

ZONING, DESIGN REVIEW, & PLANNED AREA DEVELOPMENT PLAN SET



C.3.0