





Plaza Design MCP Council Chambers - Material Board




Interlock Flat Lock Panel
Flush Look
Manuf: Flynn
Color: Anodized Aluminum
Areas: Exterior/Interior Soffit




Wall Sconce
Core WL 6 (Direct/Indirect)
Manuf: ALW
Color: Dark Bronze/Black
Areas: Exterior Walls

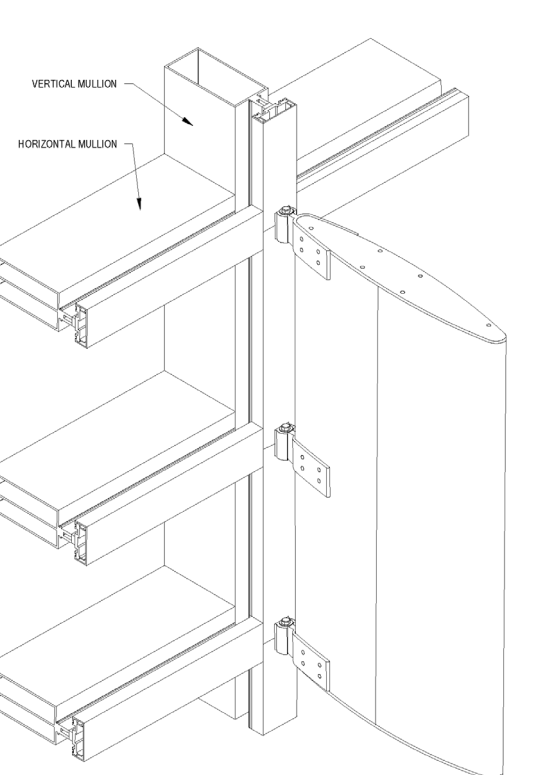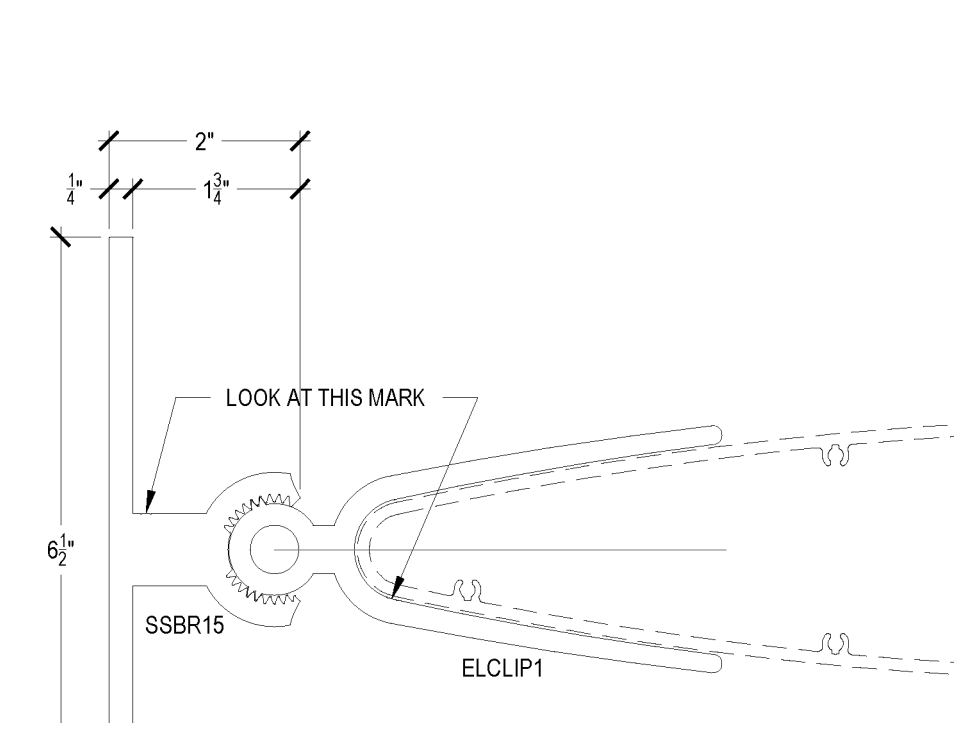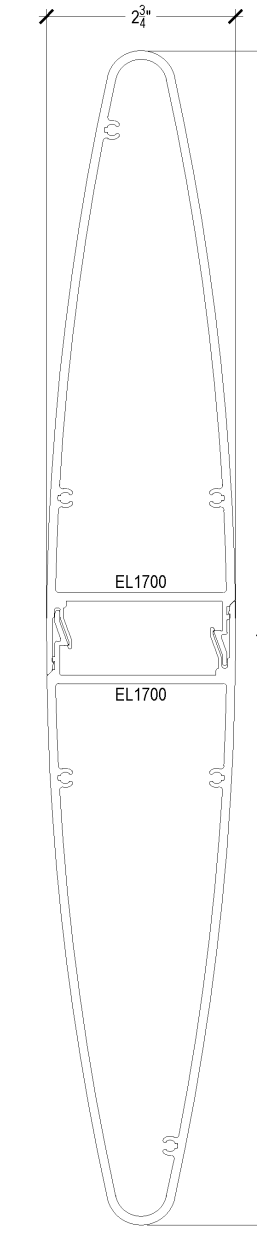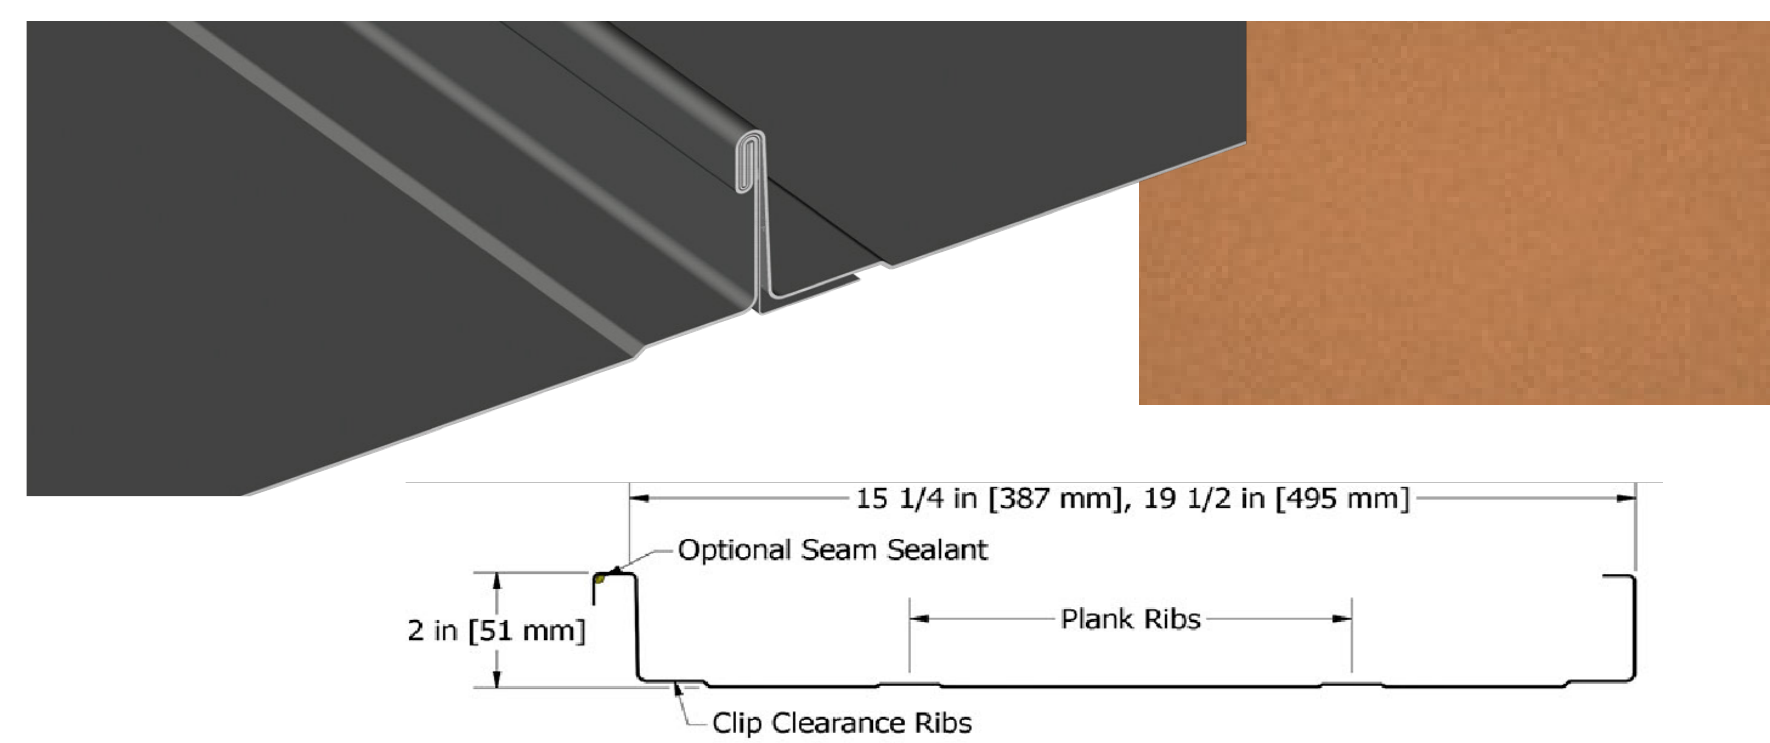


Shade Fin System
1'-5" Depth
Manuf: Arcadia
Color: Anodized Champagne
Areas: Curtain Walls/Chambers

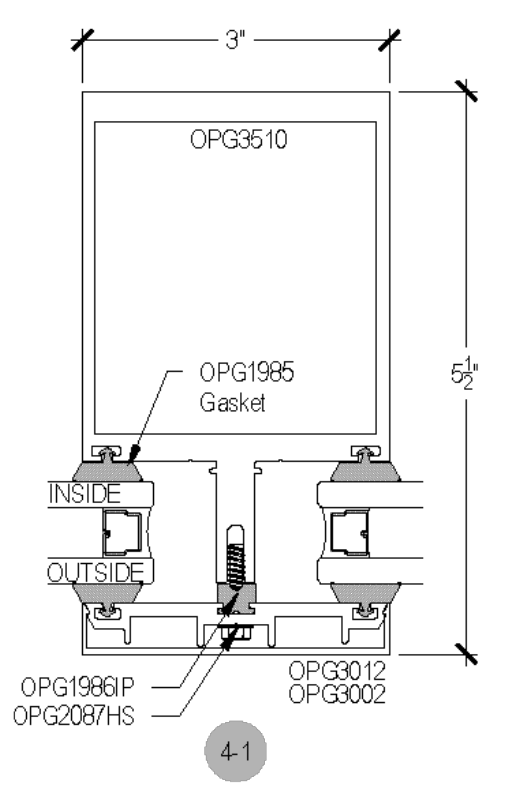


Curtain Wall
3" x 5" Mullion
Manuf: Arcadia
Color: Anodized Bronze
Areas: Clearstory, Smaller Windows, Interior Glazing Walls Council Chambers

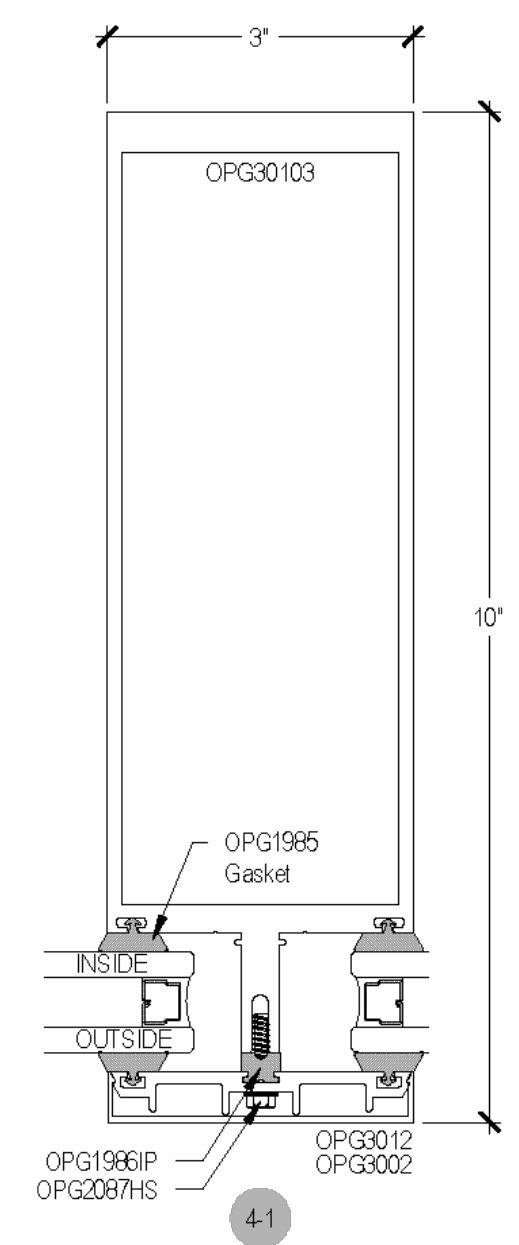

Curtain Wall
3" x 10" Mullion
Manuf: Arcadia
Color: Anodized Bronze
Areas: Atriums, Southwest and East Entry

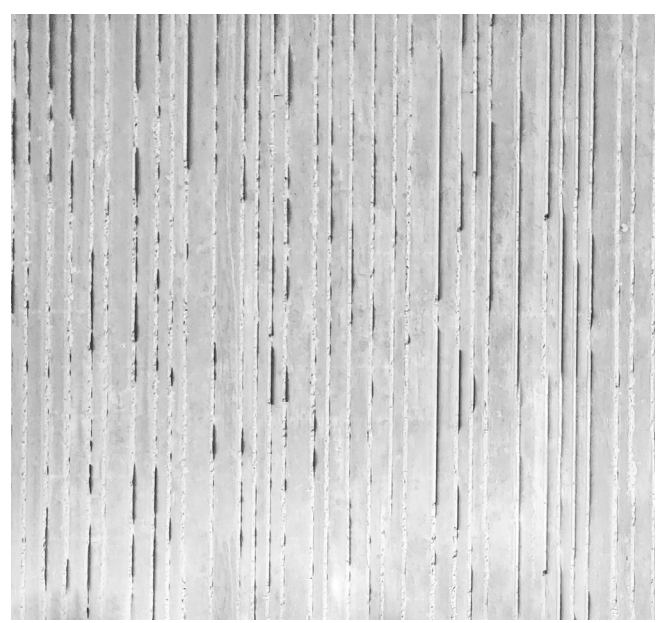

Concrete Planters
Boardformed "Ribbed" Look
Manuf: -
Color: Natural
Areas: Planters around Exterior

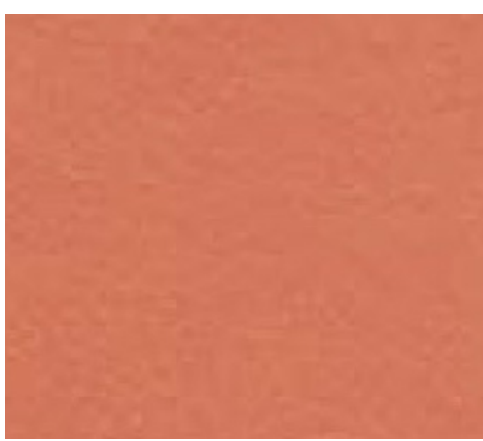

Red




Red - Orange




Sienna

Terracotta Rainscreen System
12" x 60" Panels
Manuf: Terreal North America
Color: Red, Sienna and Red-Orange
Areas: Exterior Walls

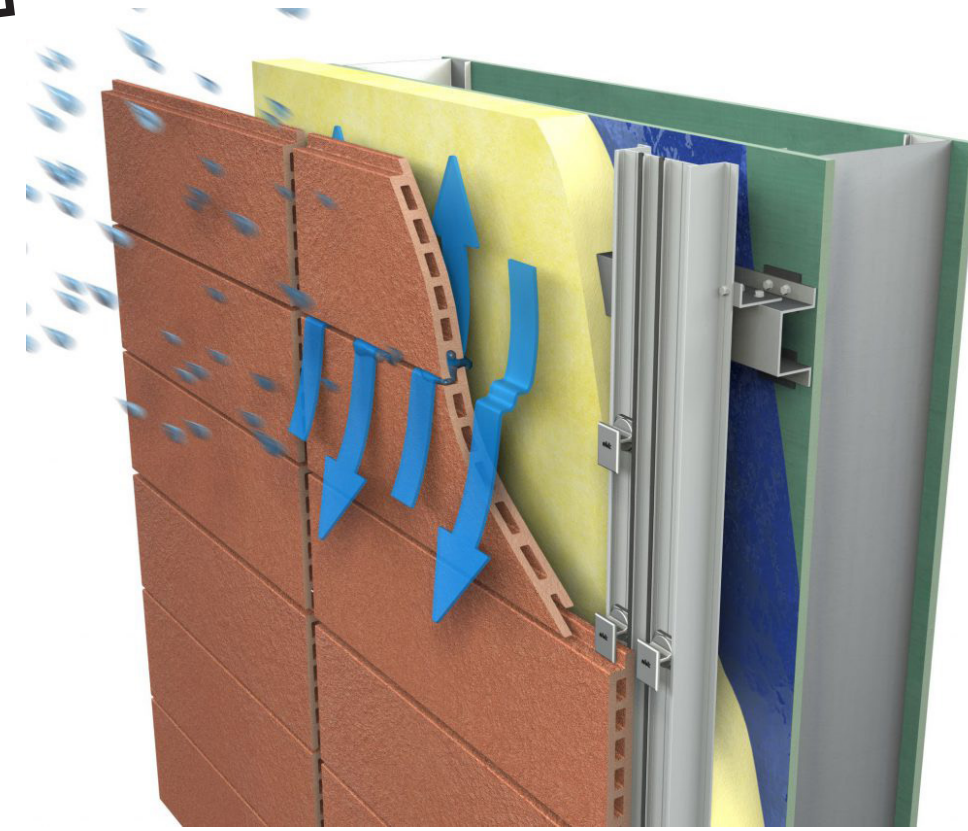

Rainscreen System Composition

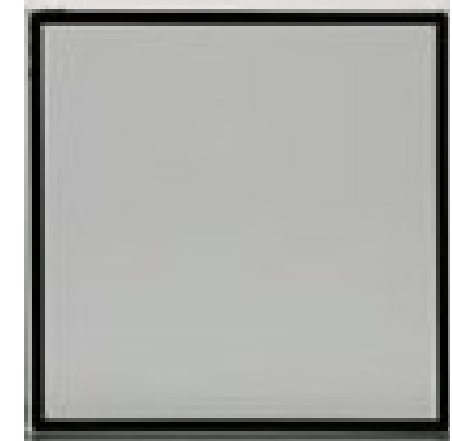

Acuity

Glazing System
Dual Pane Solarban 90 W/Low-E
Manuf: Vitro
Color: Acuity + Acuity
Areas: Exterior Glazing

