



SECTION A

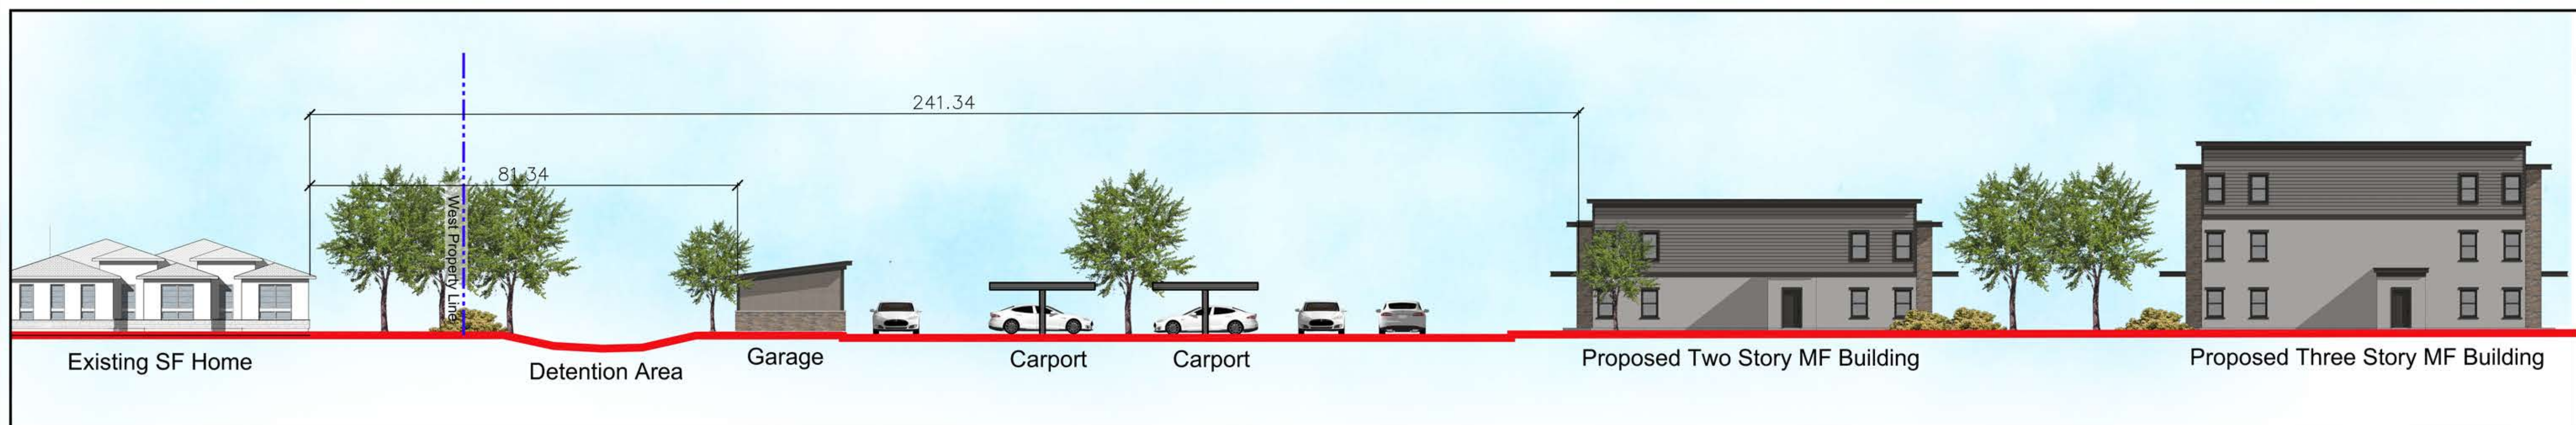


SECTION B




SECTION C

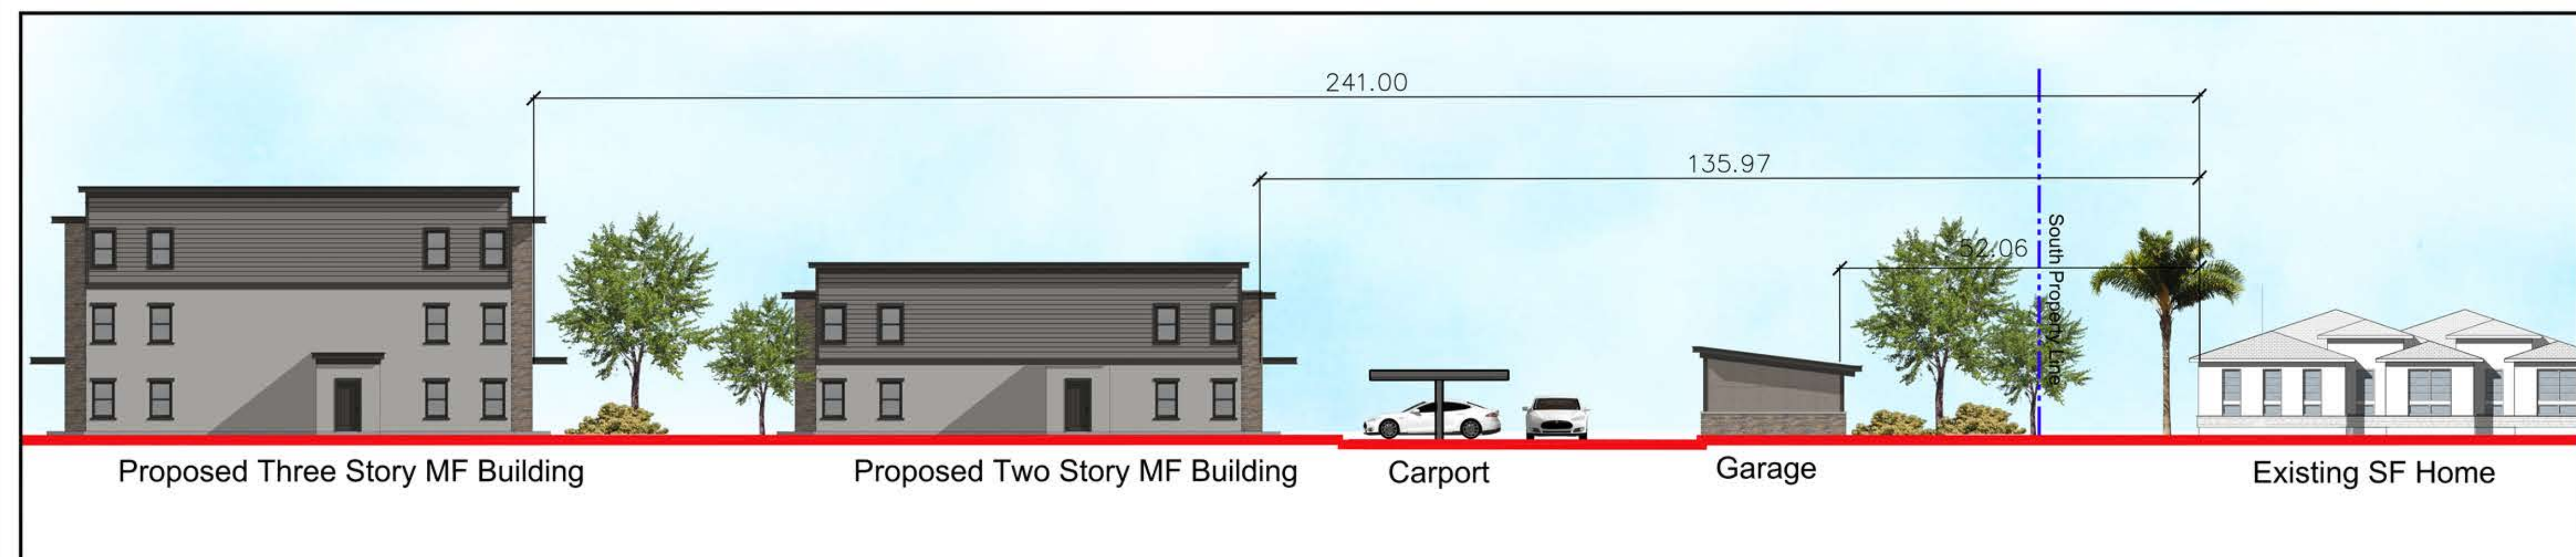

SECTION D

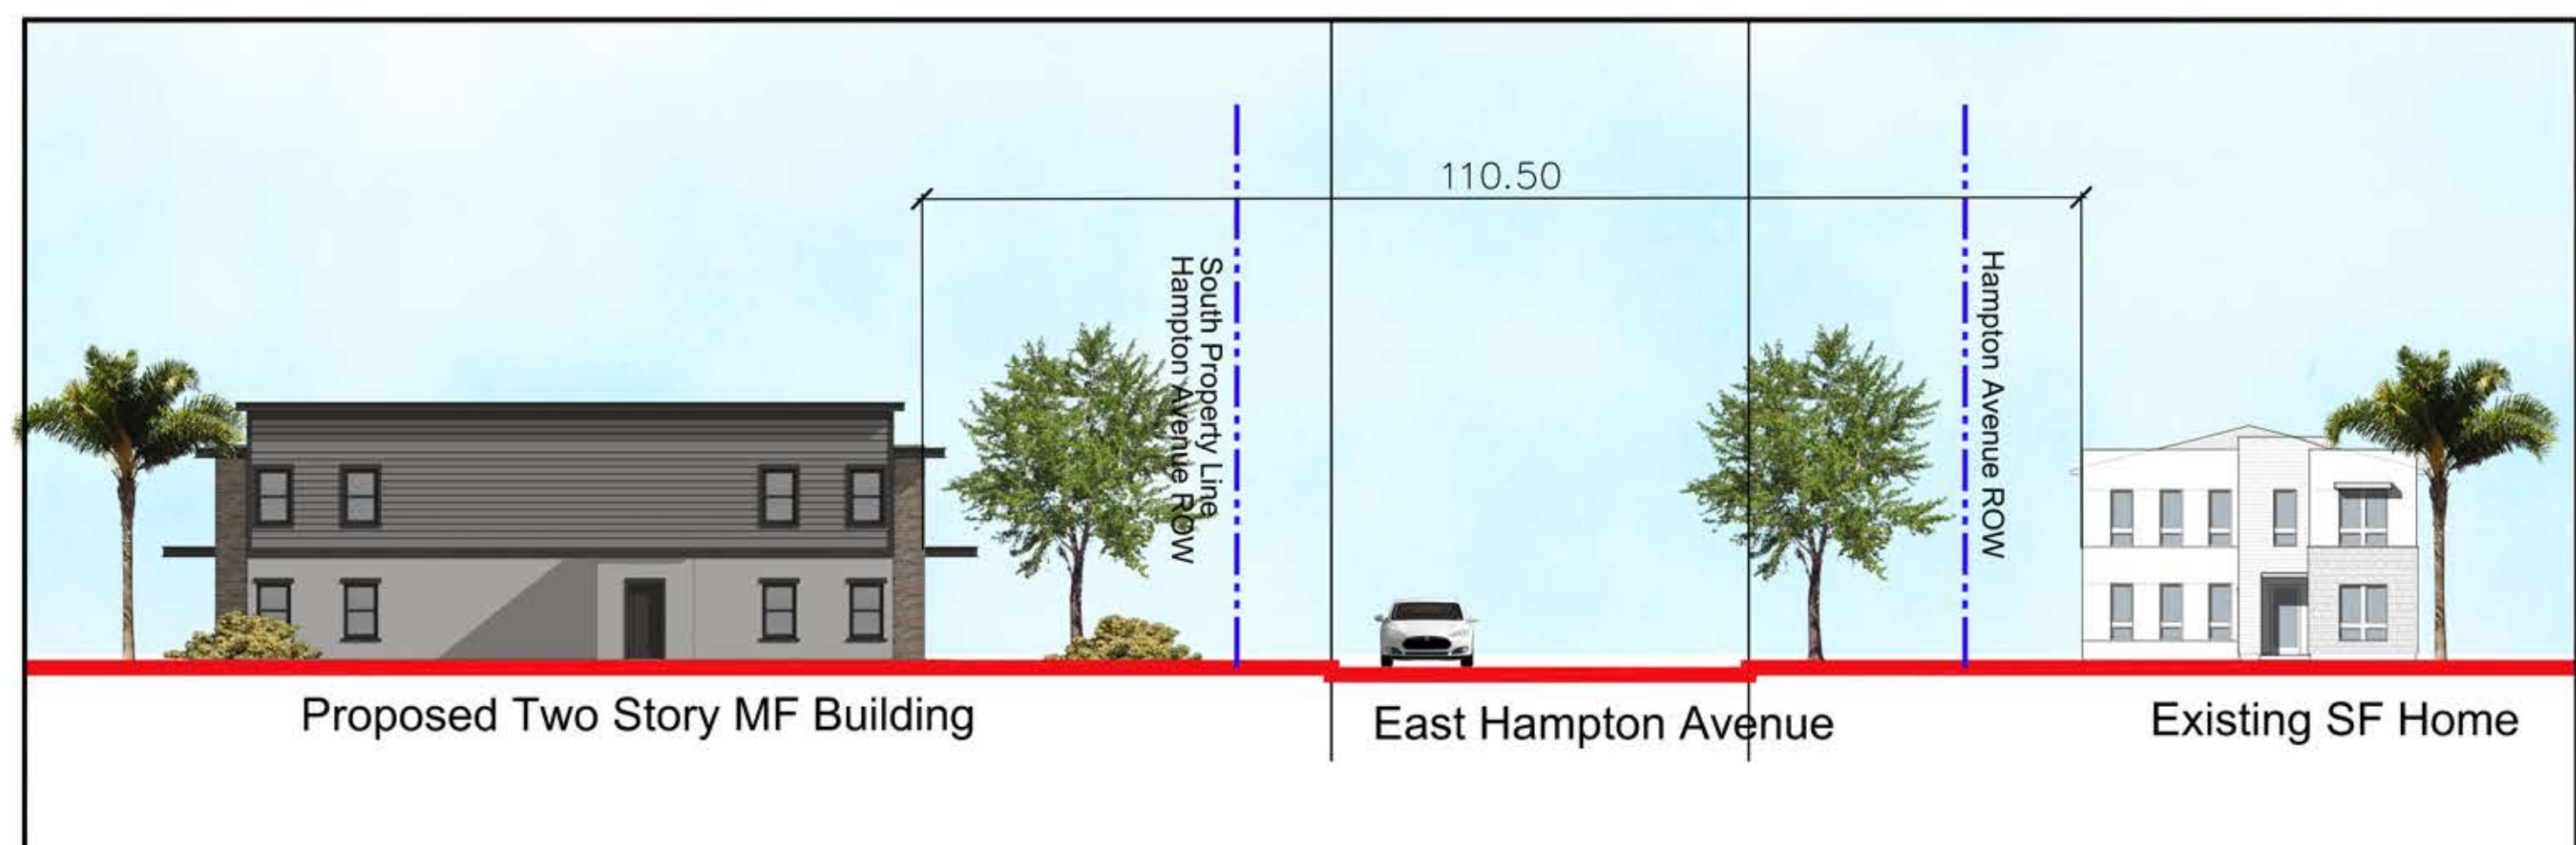


SECTION E

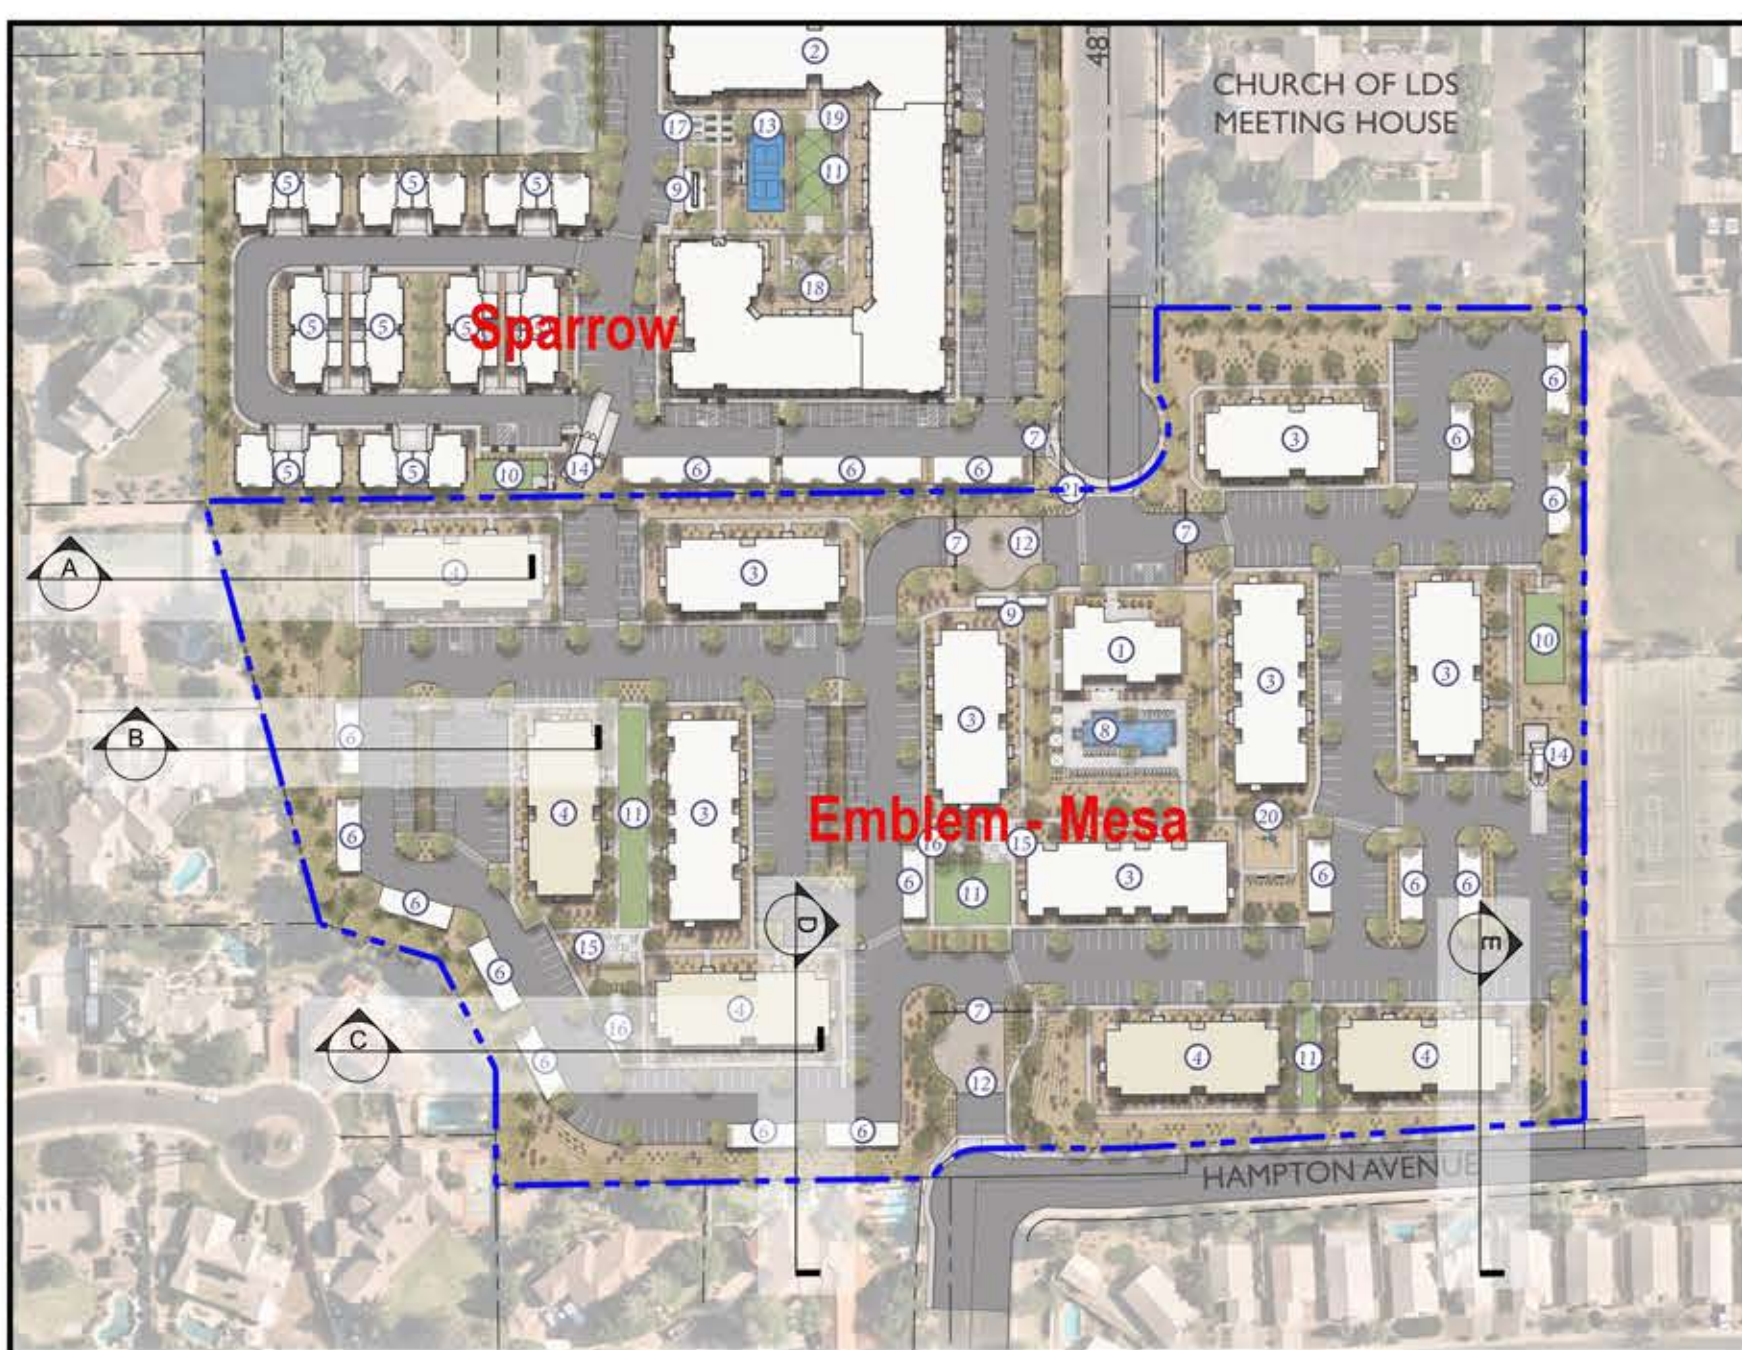

KEY PLAN

NOTES


- 1) Two-story max. building height = 28'
- 2) Three-story max. building height = 38'
- 3) Garage max. building height = 13'

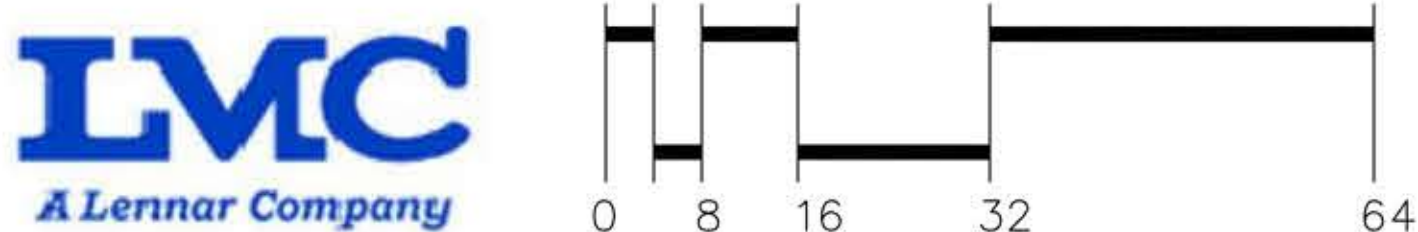


SP1.1
CROSS SECTION EXHIBIT
EMBLEM - MESA
Mesa, AZ

Date: February 22, 2022



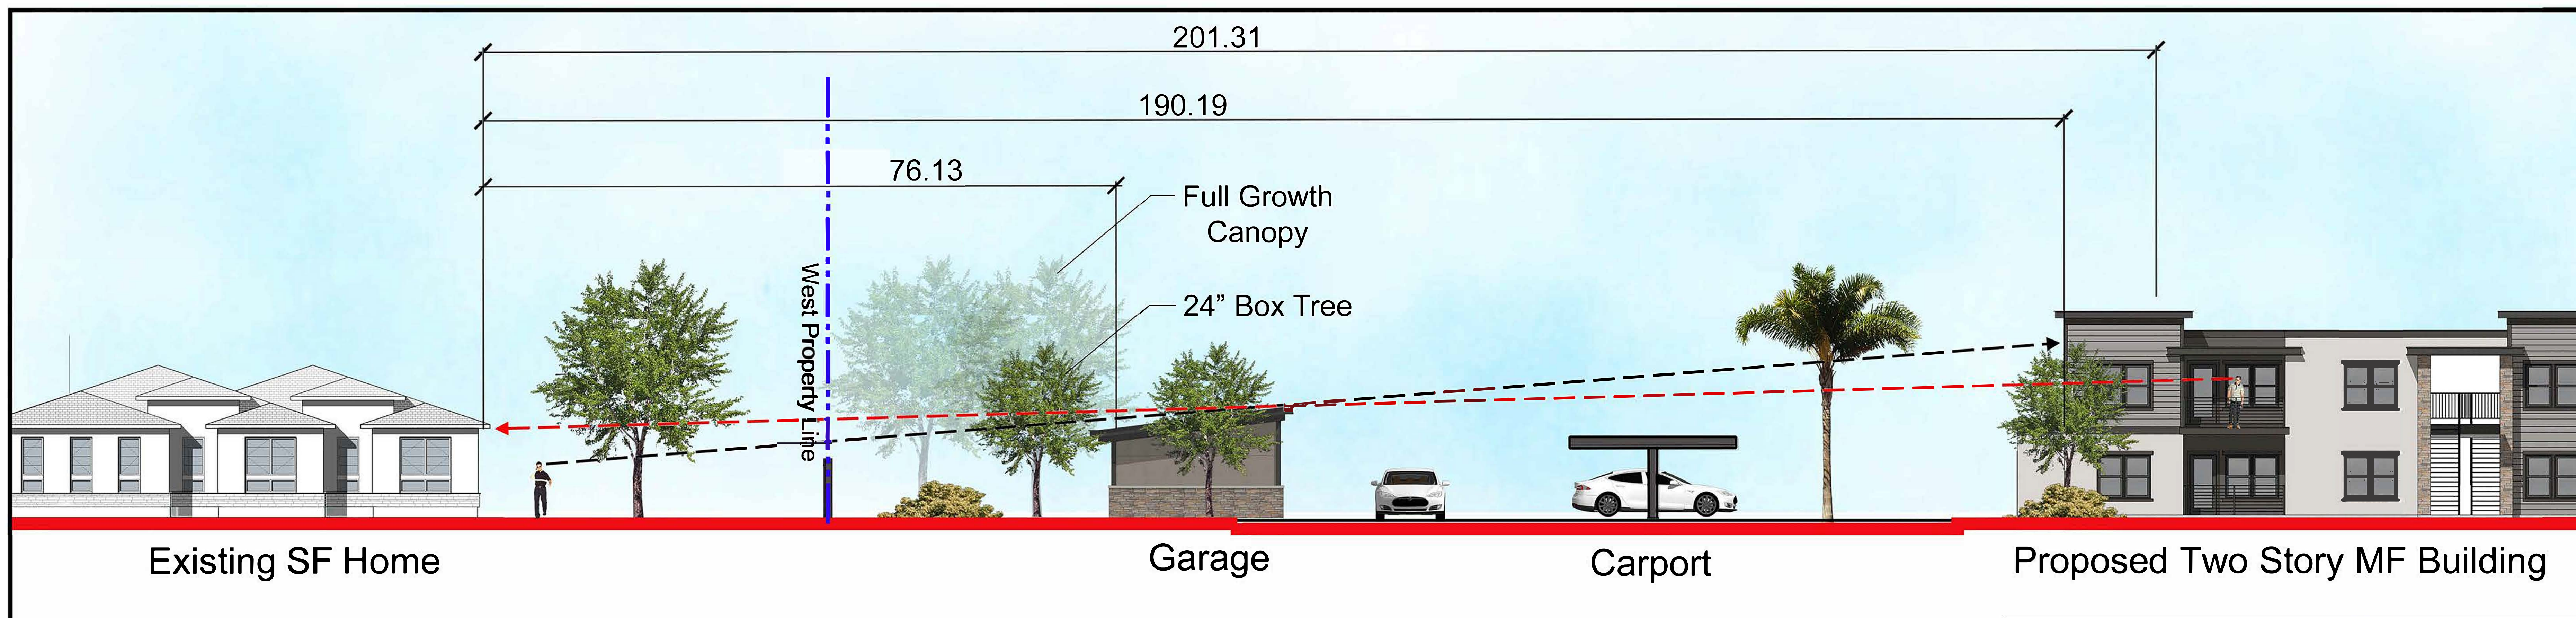

SECTION A

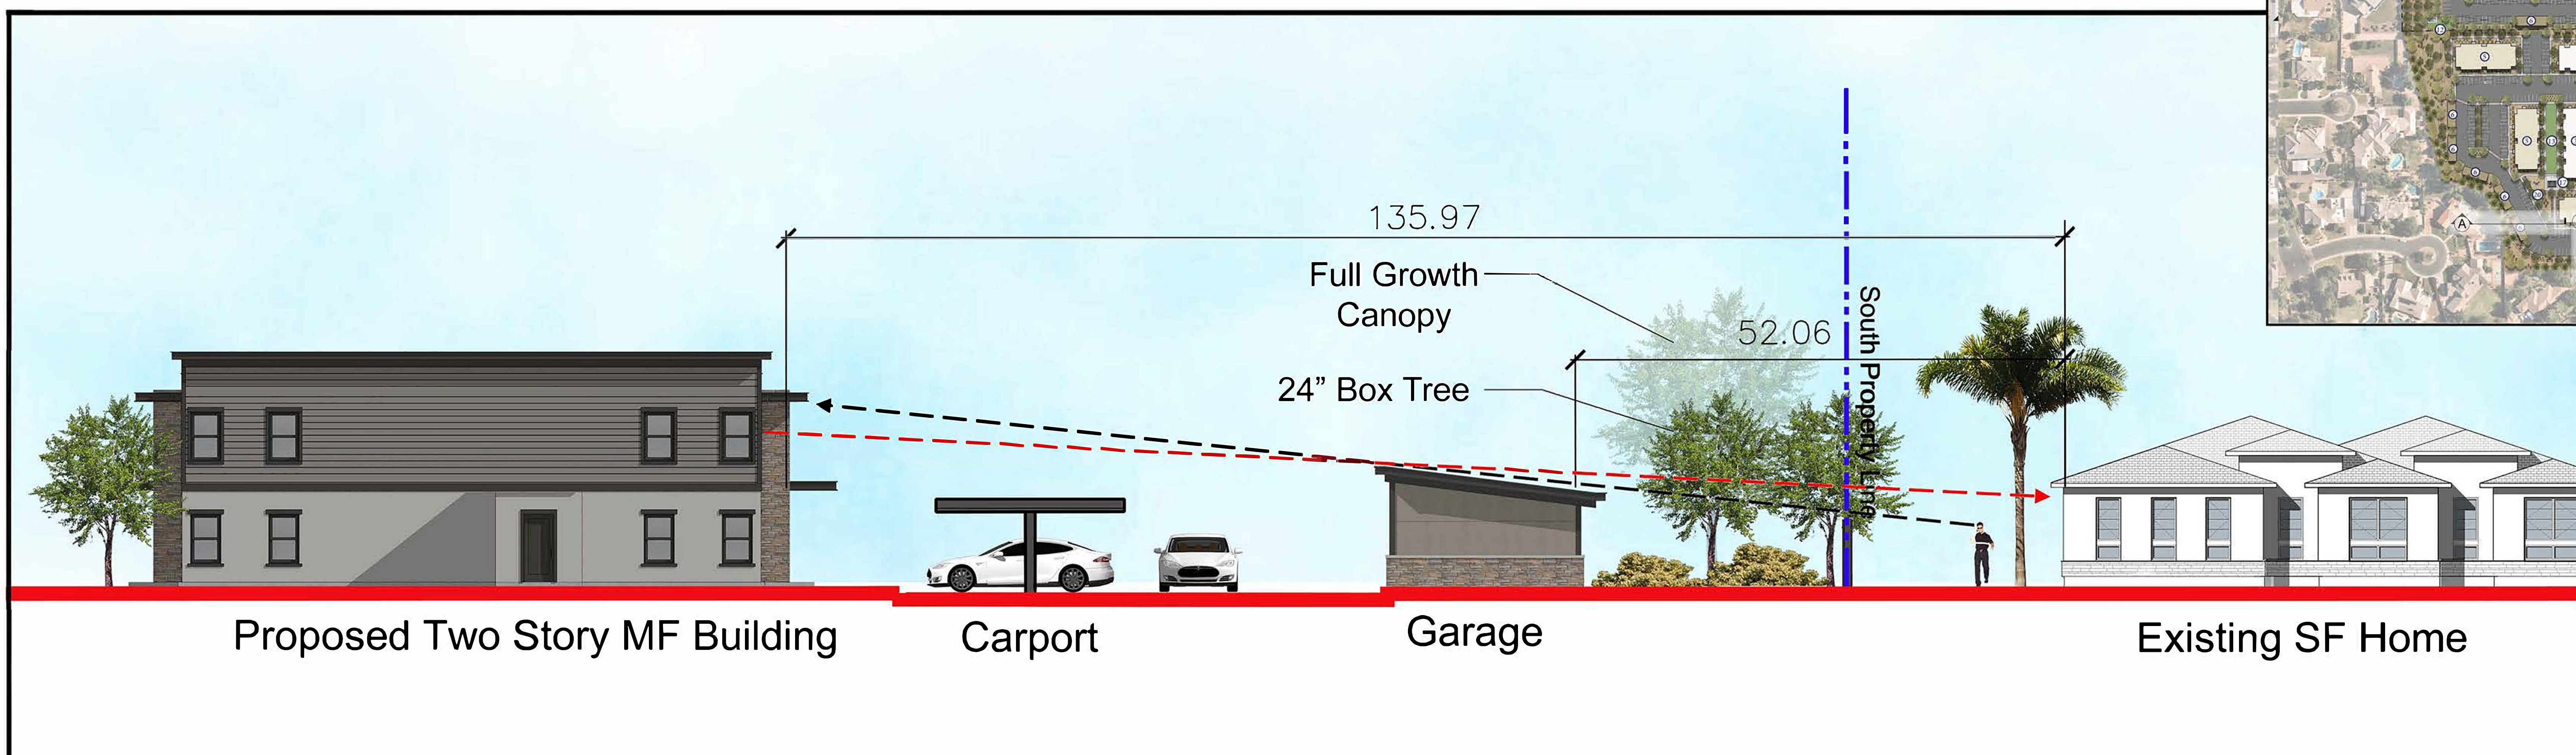

SECTION B



KEY PLAN

