


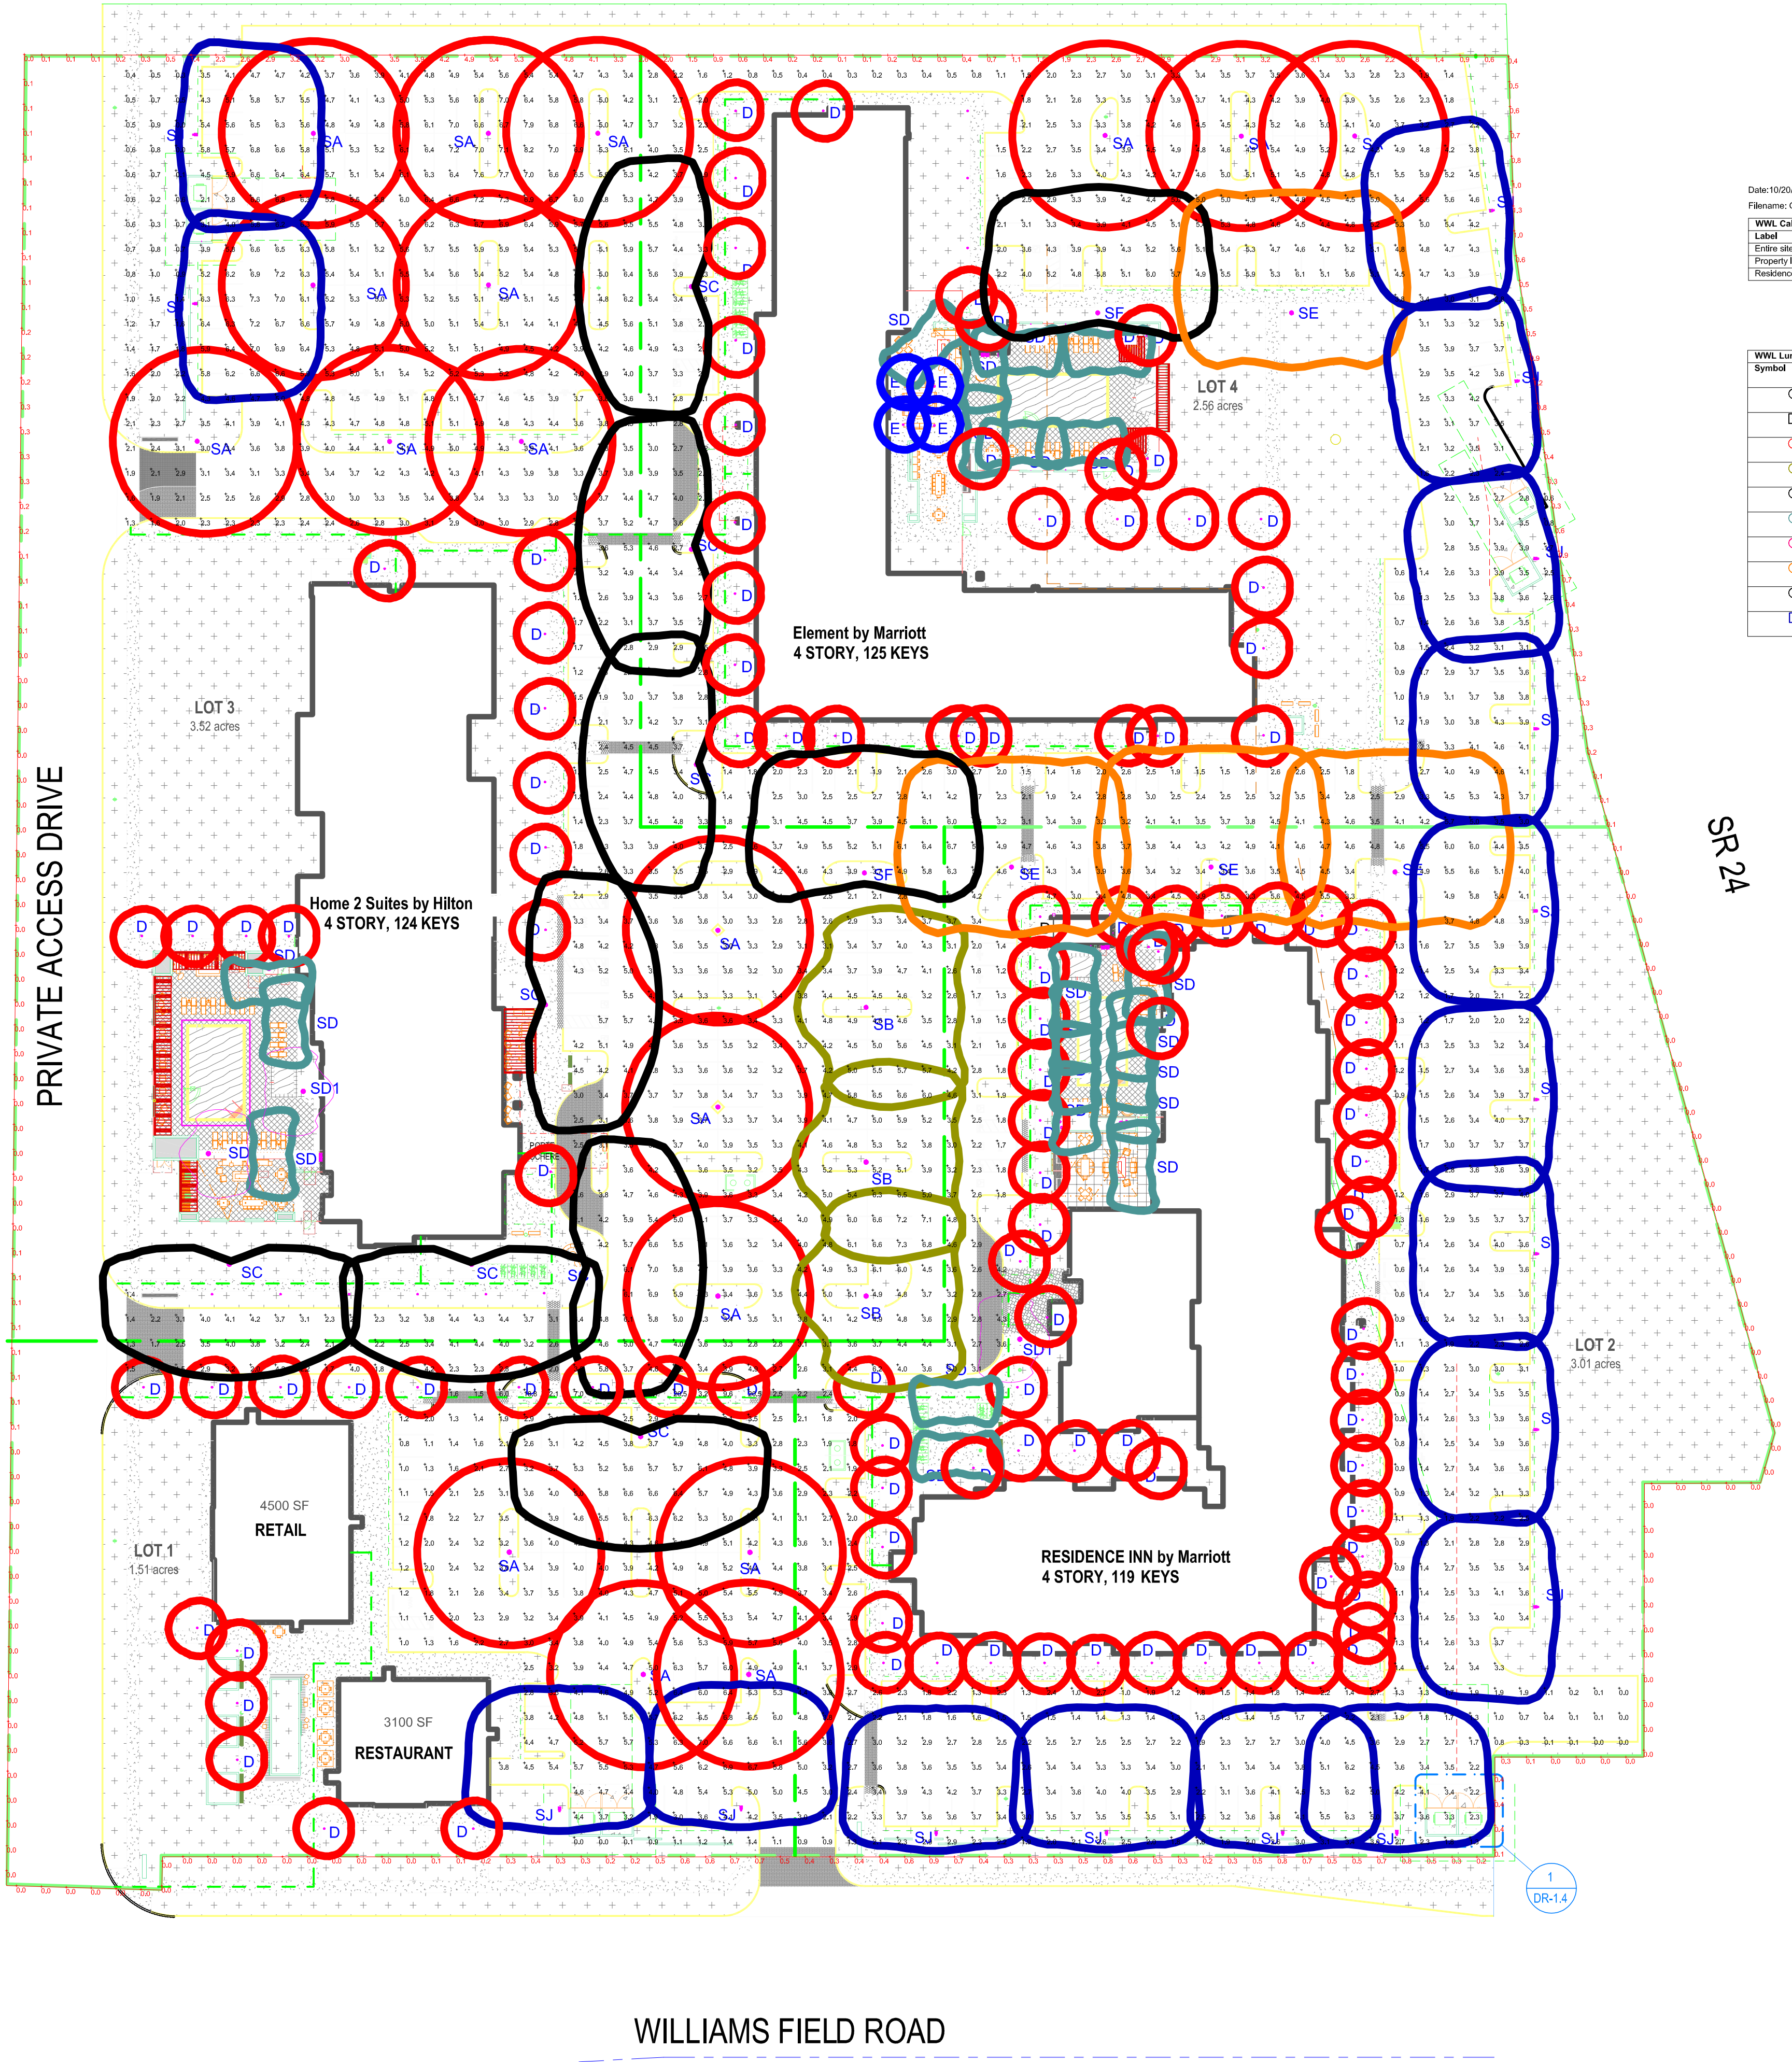

Date:10/20/2022
Filename: C:\Cad Projects\1562-22-4,Legacy Sports Park Hotels\PHOTOMETRICS\1562-22-5.AGI

WWL Calculation Summary						
Label	Description	CalcType	Units	Avg	Max	Min
Entire site parking at grade		Luminance	Fc	3.66	20.5	0.0
Property line spill	at 36 inches afg	Luminance	Fc	0.60	5.4	0.0
Residence Inn	Pool and Patio Area at	Luminance	Fc	6.70	32.1	0.0

WWL Luminaire Schedule		Label	Luminaire Lumens	Arrangement	LLF	Description
Symbol	Qty					
○	111	D	2835	Single	1.000	PWY-EDG-SM-P4-02-E-UL-BZ-525-40K Fixture height 42 inches
□	4	E	2270	Single	1.000	PWY-EDG-SS-P4-02-E-UL-BZ-350-40K Fixture height 42 inches
○	19	SA	22096	Single	1.000	ARE-EDR-SM-R4-12-E-UL-BRZ-525-40K Fixture mounted at 25 ft afg
○	3	SB	21004	Single	1.000	ARE-EDR-3MB-R4-12-E-UL-BRZ-525-40K Fixture mounted at 20 ft afg
○	8	SC	14730	Single	1.000	ARE-EDR-3MB-R4-12-E-UL-BRZ-525-40K Fixture mounted at 25 ft afg
○	21	SD	3508	Single	1.000	ARE-EDR-4MB-R4-12-E-UL-BRZ-350-40K Fixture mounted at 12 ft afg
○	3	SD1	3508	Single	1.000	ARE-EDR-4MB-R4-12-E-UL-BRZ-350-40K Fixture mounted at 12 ft afg
○	4	SE	18549	Single	1.000	ARE-EDR-4MB-R4-12-E-UL-BRZ-525-40K Fixture mounted at 25 ft afg
○	2	SF	15821	Single	1.000	ARE-EDR-4MB-R4-12-E-UL-BRZ-525-40K Fixture mounted at 25 ft afg
□	17	SJ	12350	Single	1.000	OSQ-M4B-16L-40K7-4M-UL-OSQ-M4L-8-DA-BZ-OSQ-8LBMF Mounted at 20 ft afg

PHOTOMETRIC SITE PLAN

1" = 40'-0"

LEGACY GATEWAY HOTELS

9630 E WILLIAMS FIELD ROAD, MESA AZ

