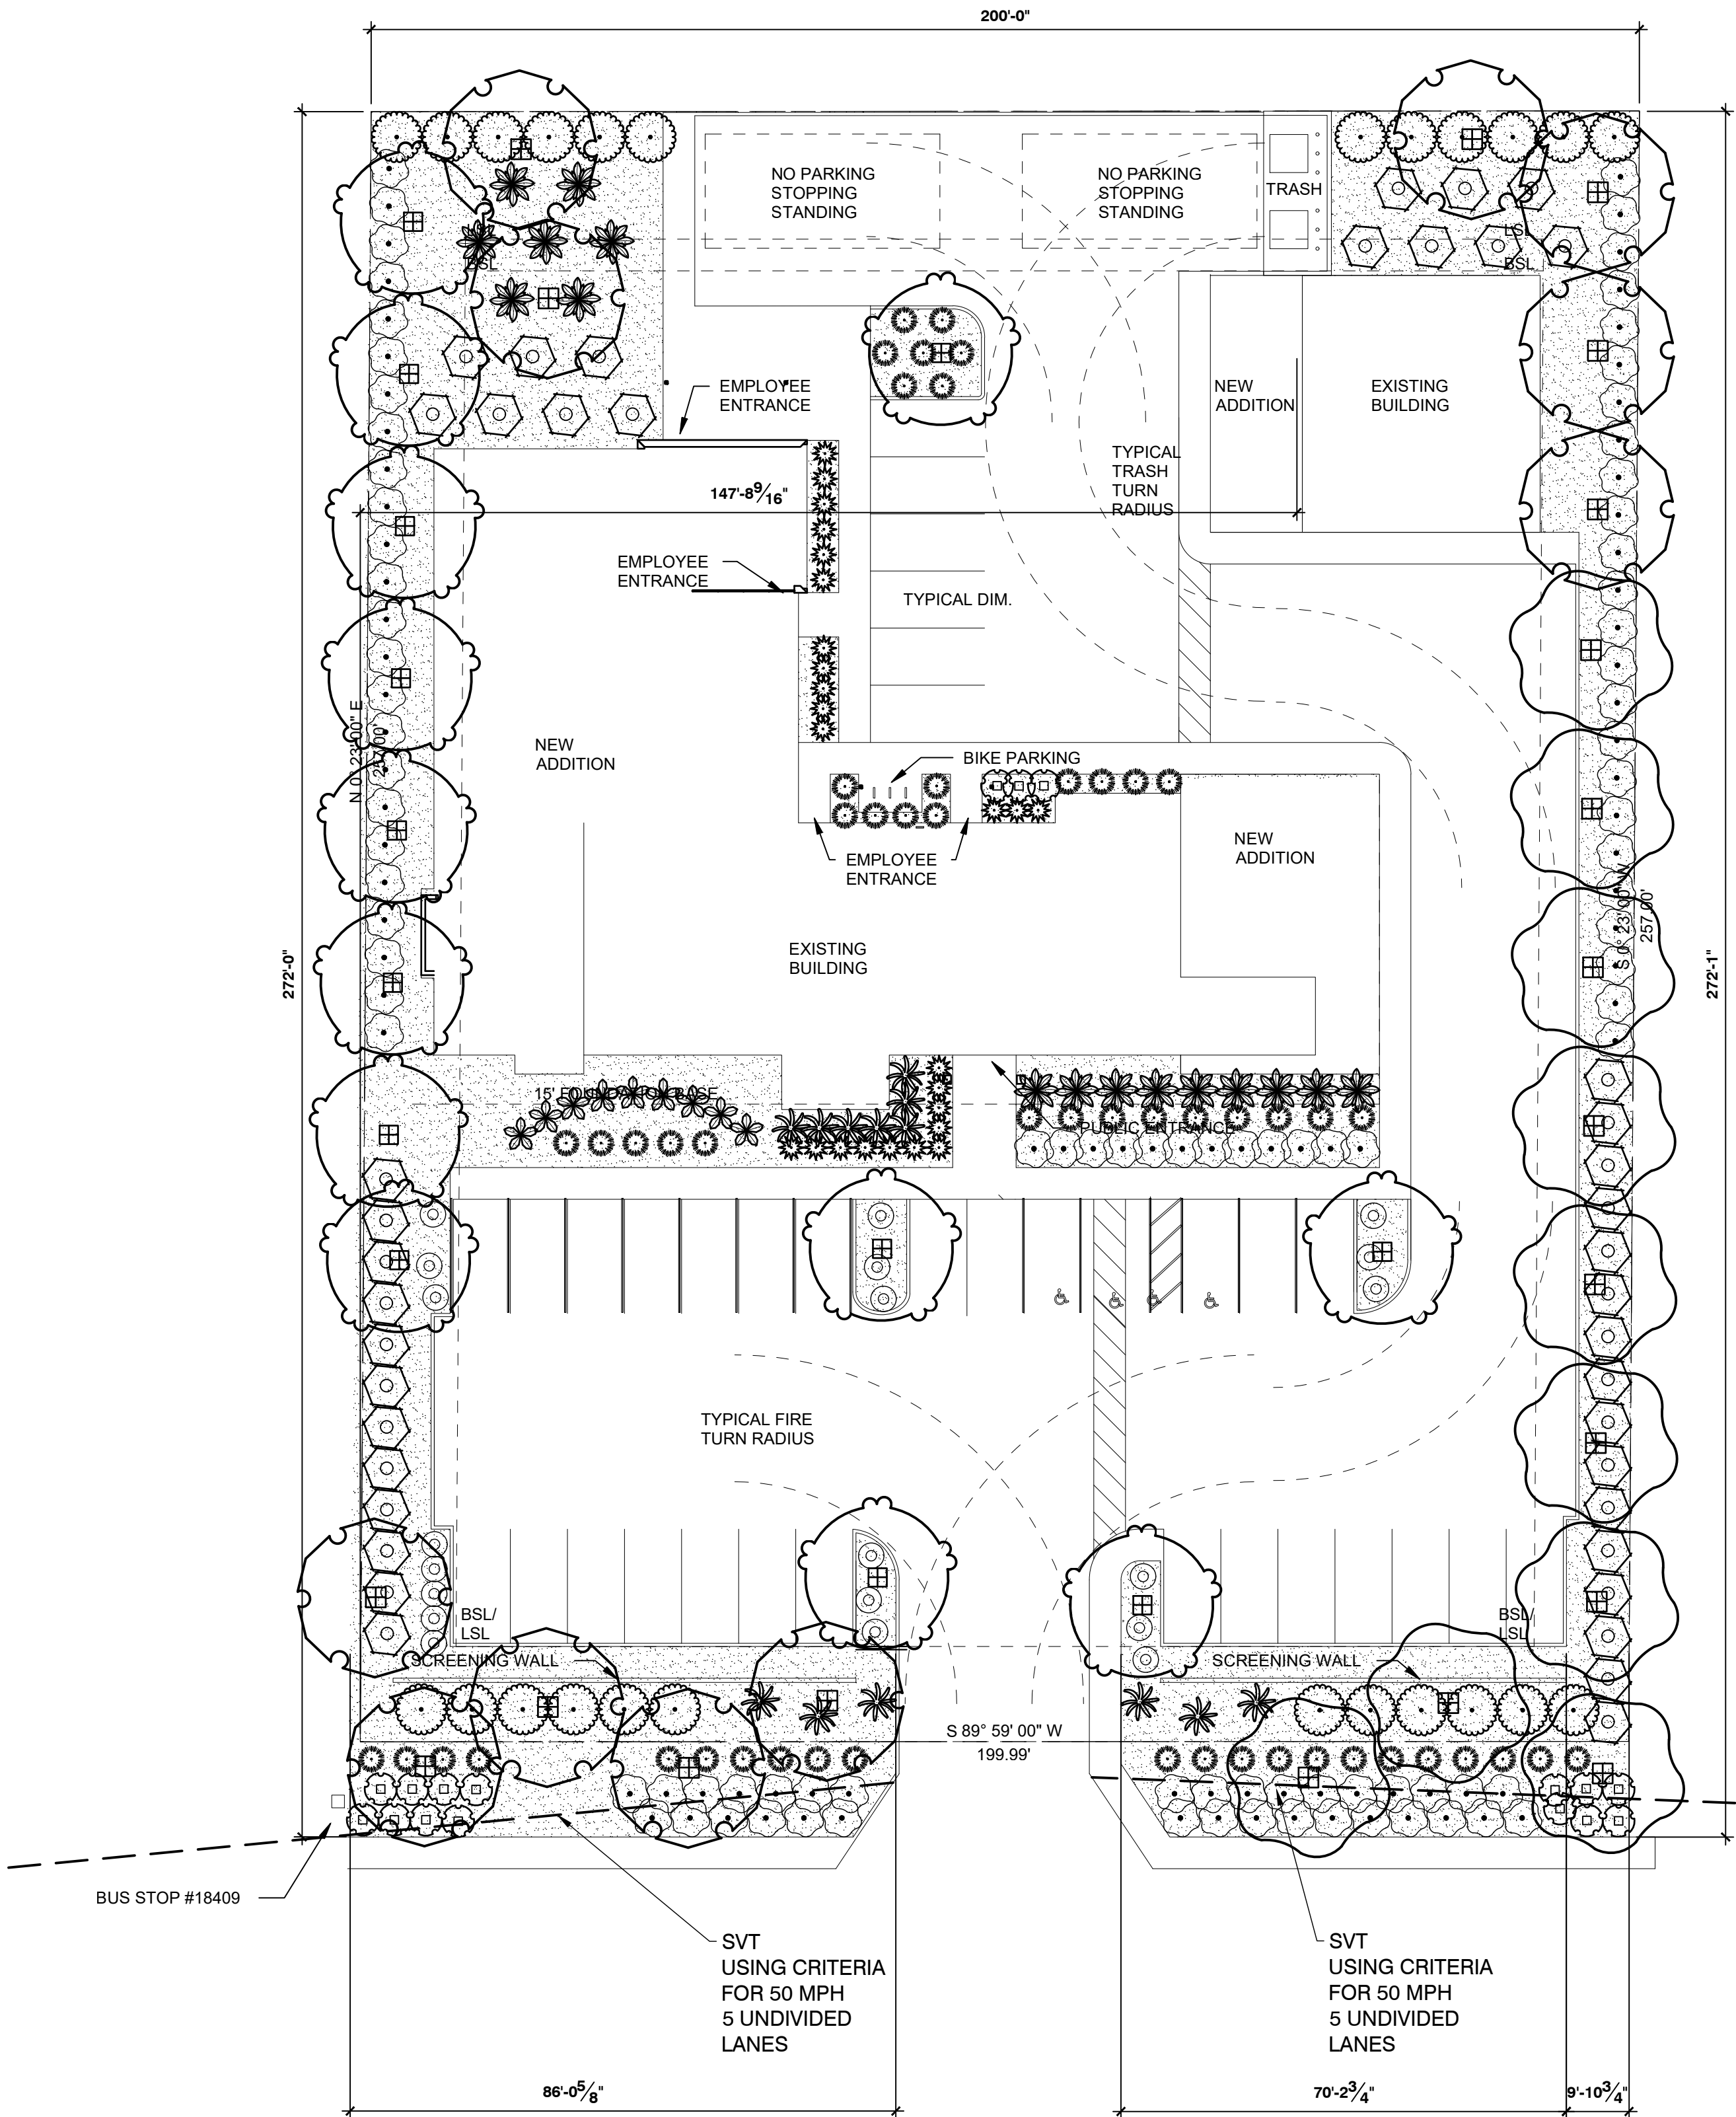


PLANT SCHEDULE

TREES	BOTANICAL / COMMON NAME	SIZE	QTY
	Pistacia chinensis 'Red Push' Red Push Chinese Pistache	36"	10
	Quercus virginiana 'Heritage' Heritage Southern Live Oak	24"	11
	x Chitalpa tashkentensis 'Pink Dawn' Pink Dawn Chitalpa	24"	13
SHRUBS	BOTANICAL / COMMON NAME	SIZE	QTY
	Bougainvillea x 'Barbara Karst' Barbara Karst Bougainvillea	5 gal.	24
	Carissa macrocarpa 'Green Carpet' Green Carpet Natal Plum	1 gal.	17
	Cycas revoluta Sago Palm	5 gal.	9
	Dasyliro longissimum Toothless Desert Spoon	5 gal.	13
	Hesperaloe funifera New Mexico False Yucca	5 gal.	16
	Hesperaloe parviflora 'Brakelights' TM Brakelights Red Yucca	5 gal.	25
	Muhlenbergia capillaris 'Regal Mist' TM Regal Mist Deer Grass	5 gal.	53
	Ruellia penninsularis Wild Petunia	5 gal.	20
	Tecoma stans angustata Yellow Bells	5 gal.	42
	Wedelia trilobata Wedelia	5 gal.	93

LANDSCAPE CALCULATIONS

	Required	Provided
Street frontage landscape 138 LF divided by 1 tree, 6 shrubs per 25 LF	6 trees, 36 shrubs 2-36" Box, 4-24" Box	7 trees, 74 shrubs 3-36" Box, 17-24" Box
Landscape adjacent to north, east, and west perimeter	23 trees, 148 shrubs 12-24" Box, 11-15 Gal.	26 trees, 156 shrubs 26-24" Box
Landscape per parking spaces	9	9
Total number of 24" Box	32 (50%)	32 (50%)
Total number of 36" Box (or larger) trees	10 (25%)	10 (25%)
Total number of 5 gallon shrubs	173 (50%)	328 (95%)
Common area open space	21,246 SF	
Onsite landscape area	10,623 SF (50%)	13,633 SF (64%)

NOTE:
ALL TREES WITHIN THE SIGHT VISIBILITY TRIANGLES MUST HAVE THEIR CANOPIES MAINTAINED ABOVE 8' IN HEIGHT.

REFERENCE NOTES SCHEDULE

SYMBOL	CONCRETE CURB DESCRIPTION
	New 6" Mowstrip
SYMBOL	ROCK DESCRIPTION
	1/2" screened decomposed granite. Express Carmel color at 2" Depth.

BOOMERANG HEADQUARTERS

PROJECT TEAM
ARCHITECT
EDIFICE
1630 W GUADALUPE RD,
SUITE 104
GILBERT, AZ 85233
T 480.580.1116
CONTACT: DANE ASTLE

#	DESCRIPTION	DATE
	PLANNING AND ZONING SUBMITTAL	11.21.2022