



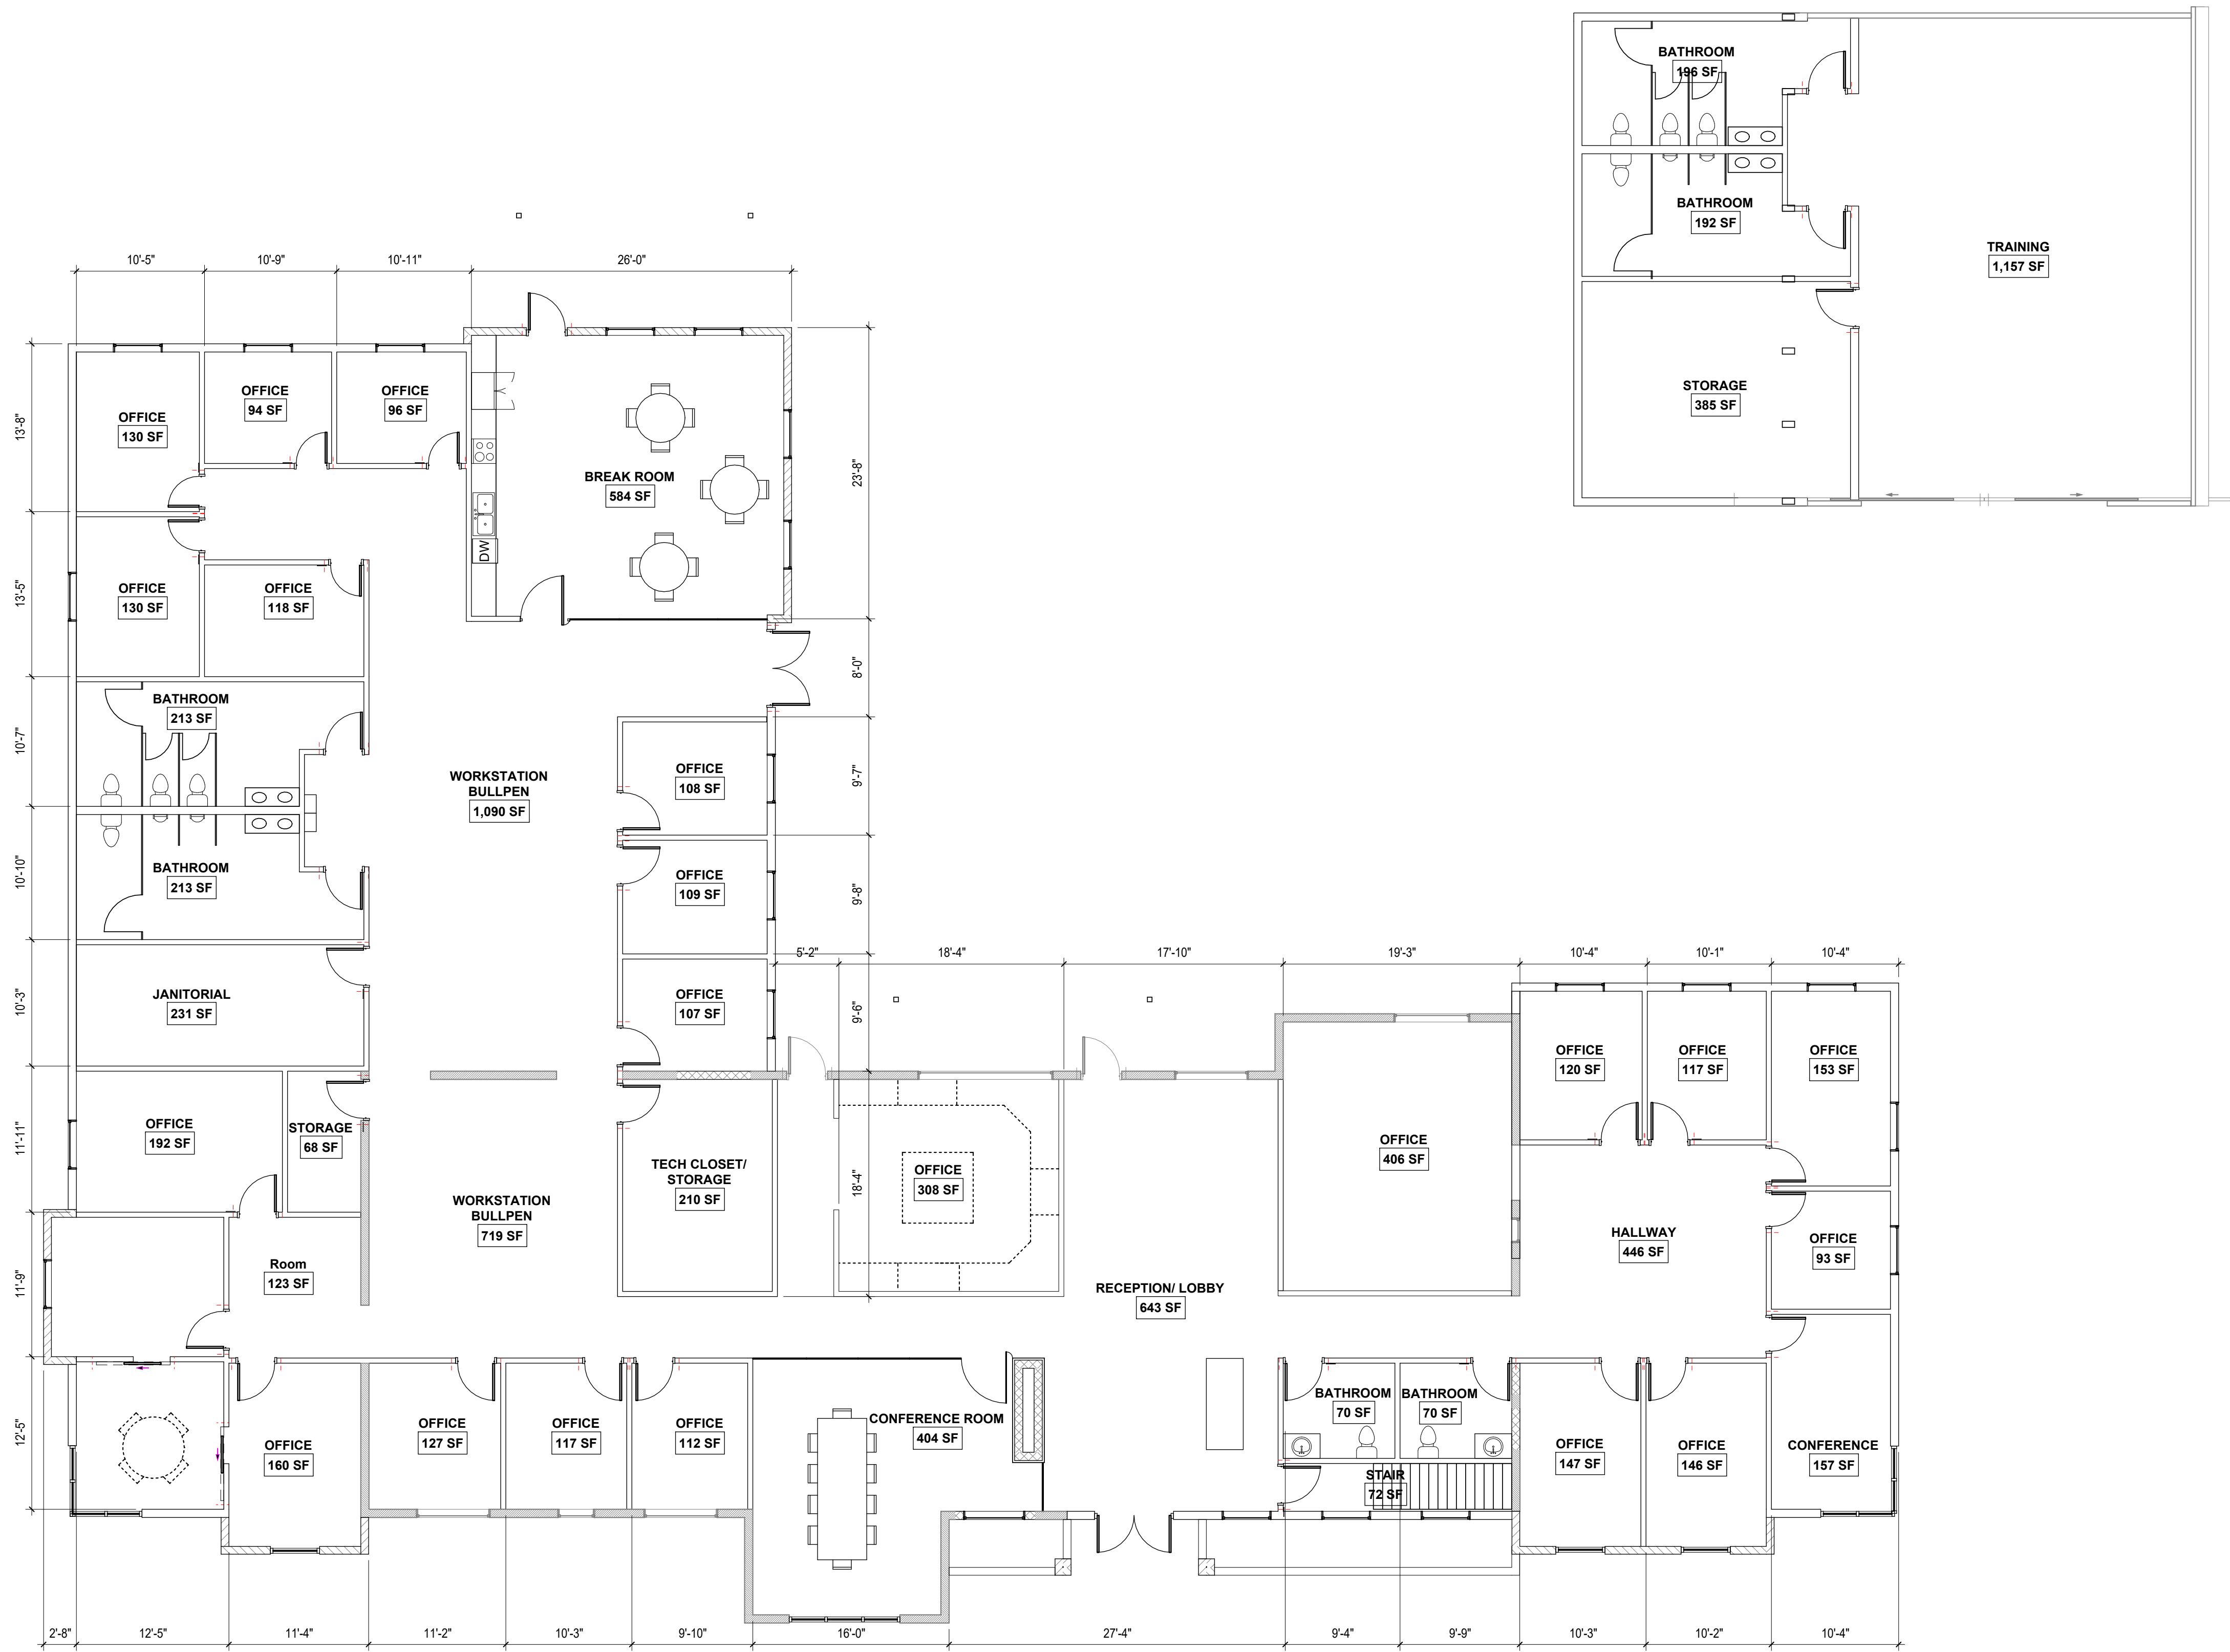

1 FLOOR PLAN

1/8" = 1'-0"

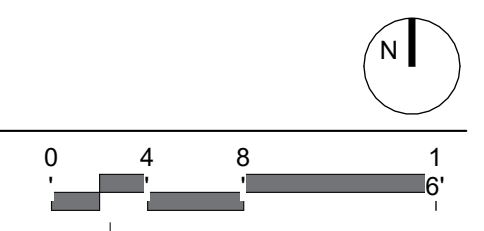

1630 W GUADALUPE RD, SUITE 104
GILBERT, AZ 85233
T 480.580.1116
F 480.580.1116

220005 10/24/2022 5:24:25 PM-PILOT DATE

BOOMERANG HEADQUARTERS

BOOMERANG CAPITAL PARTNERS
2550 EAST SOUTHERN AVENUE
MESA, ARIZONA 85204

PROJECT TEAM
ARCHITECT
EDIFICE
1630 W GUADALUPE RD,
SUITE 104
GILBERT, AZ 85233
T 480.580.1116
CONTACT: DANE ASTLE

#	DESCRIPTION	DATE
	PLANNING AND ZONING SUBMITTAL	10.24.2022

FLOOR PLAN

A101