


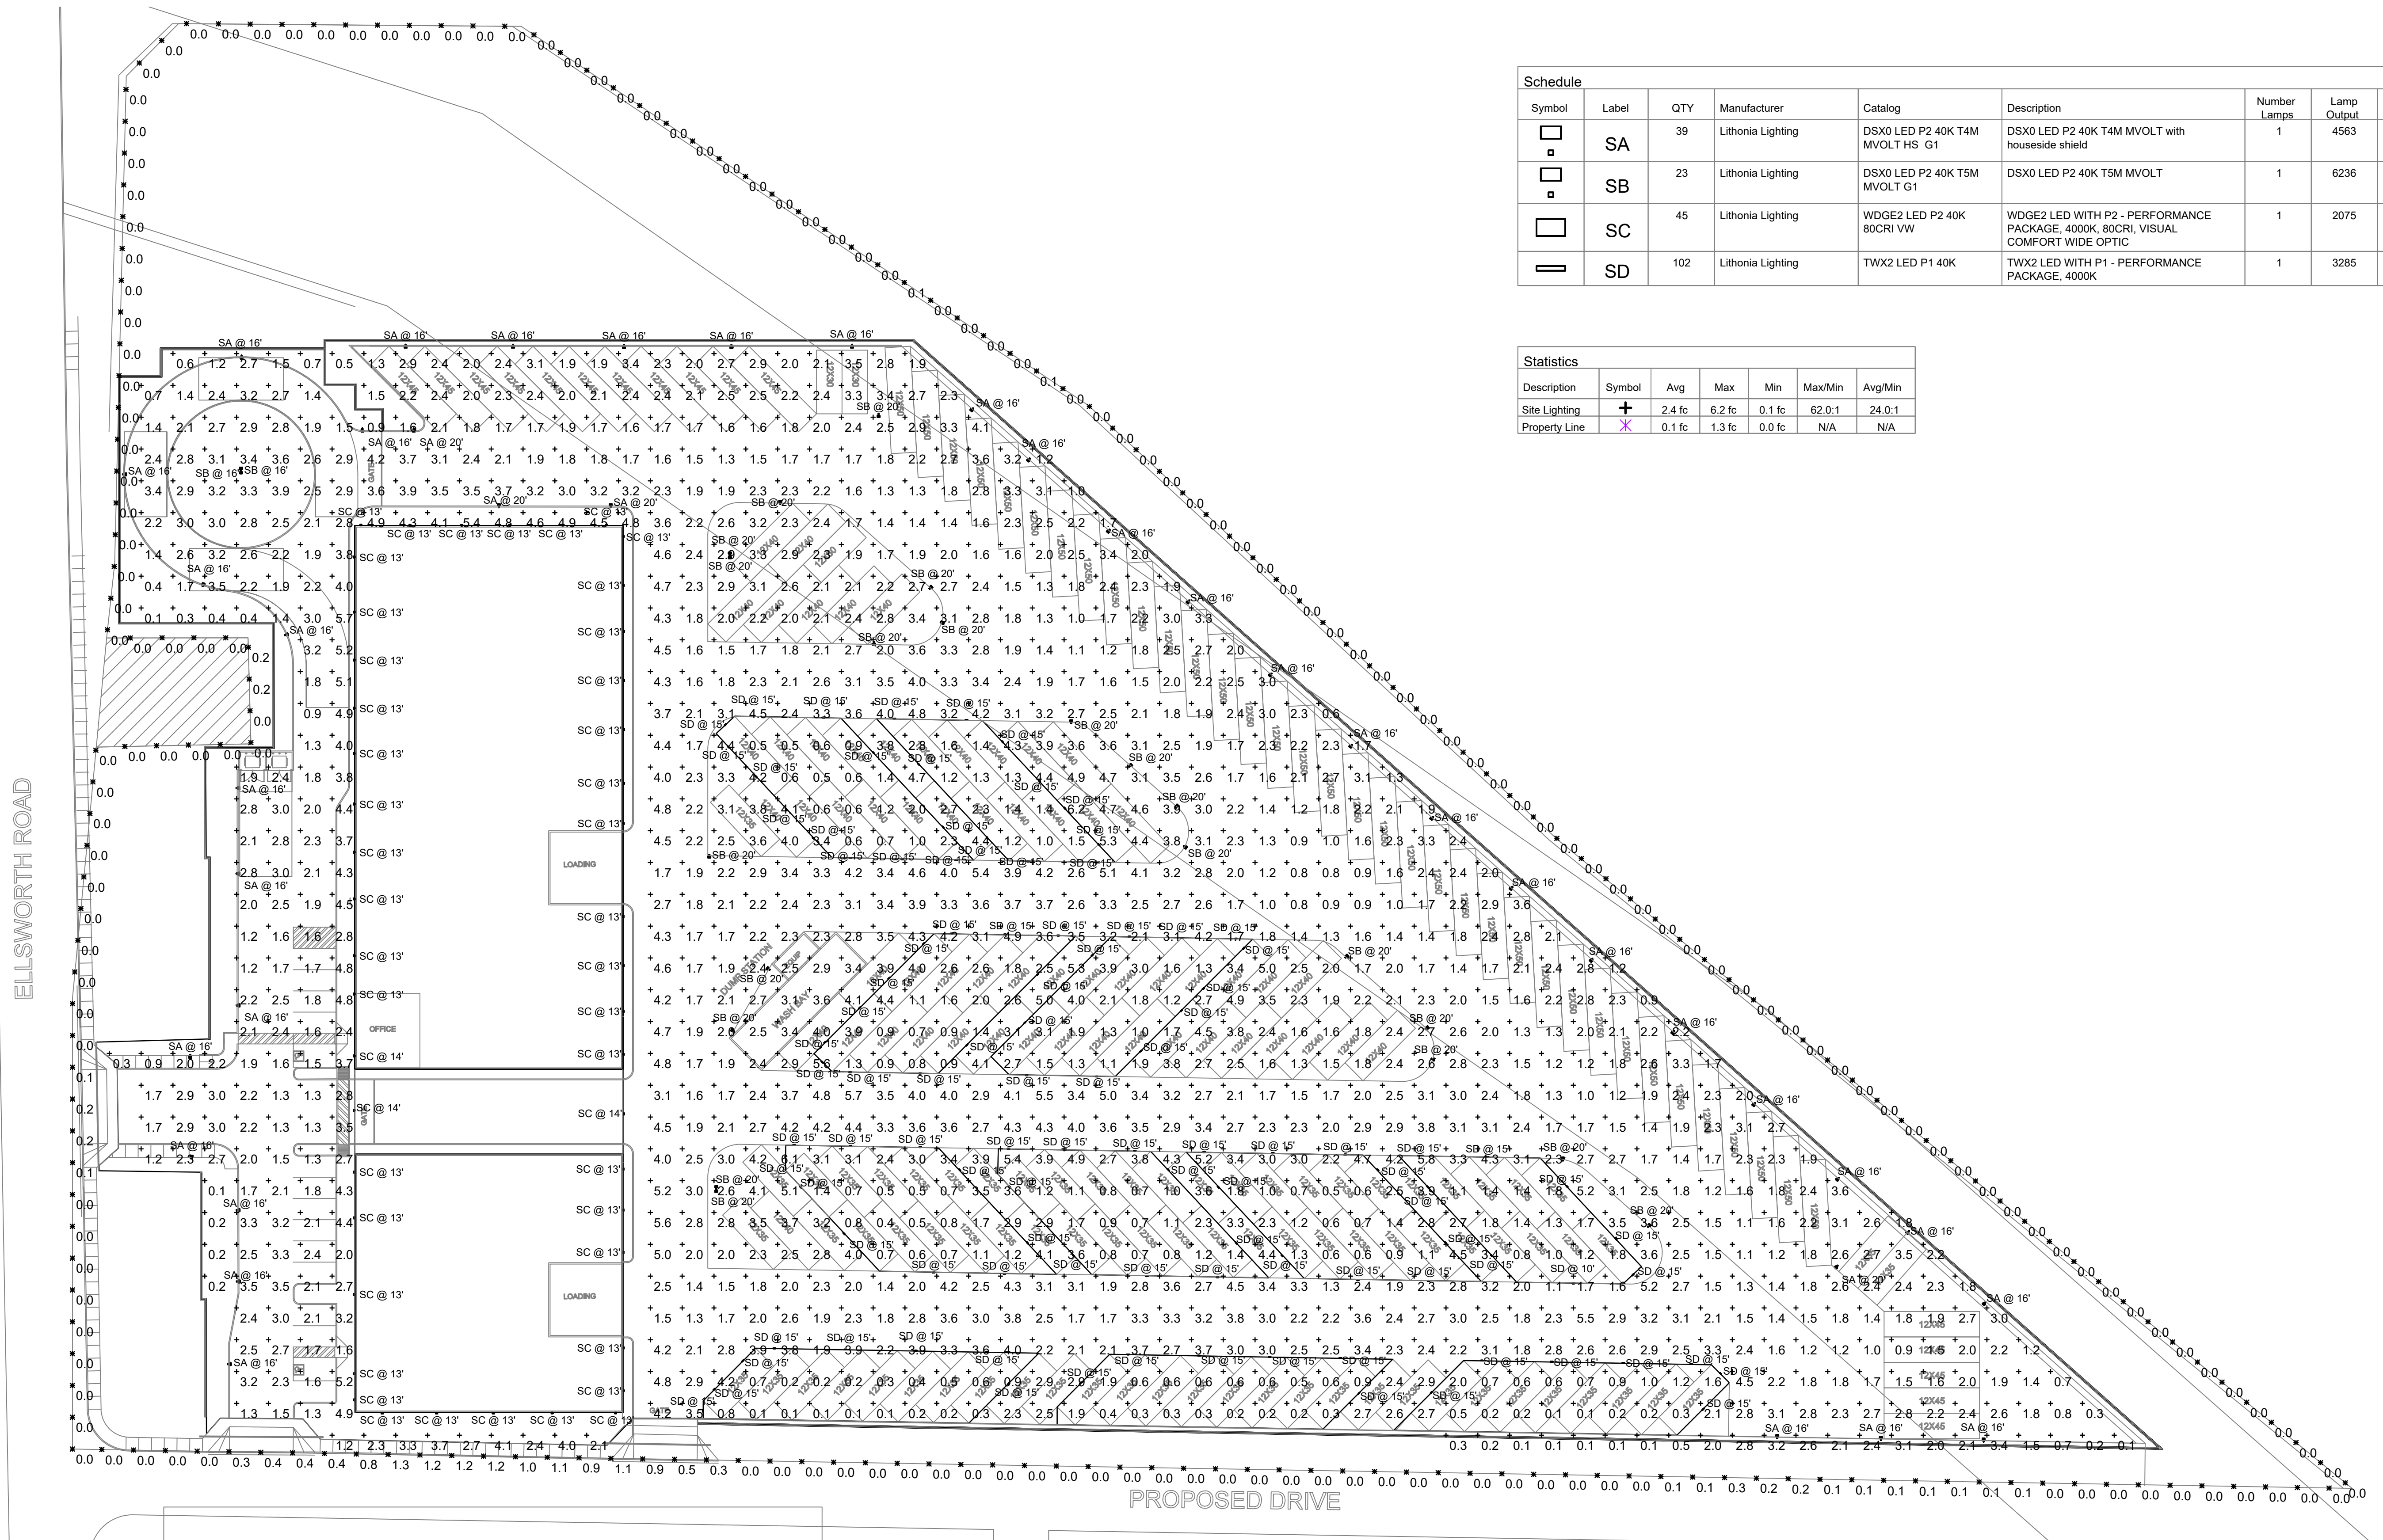

Schedule									
Symbol	Label	QTY	Manufacturer	Catalog	Description	Number Lamps	Lamp Output	LLF	Input Power
	SA	39	Lithonia Lighting	DSX0 LED P2 40K T4M MVOLT HS G1	DSX0 LED P2 40K T4M MVOLT with houseside shield	1	4563	1	49
	SB	23	Lithonia Lighting	DSX0 LED P2 40K T5M MVOLT G1	DSX0 LED P2 40K T5M MVOLT	1	6236	1	49
	SC	45	Lithonia Lighting	WEDGE2 LED P2 40K 80CRI VW	WEDGE2 LED WITH P2 - PERFORMANCE PACKAGE, 4000K, 80CRI, VISUAL COMFORT WIDE OPTIC	1	2075	1	14.53
	SD	102	Lithonia Lighting	TWX2 LED P1 40K	TWX2 LED WITH P1 - PERFORMANCE PACKAGE, 4000K	1	3285	1	23.3866

Statistics						
Description	Symbol	Avg	Max	Min	Max/Min	Avg/Min
Site Lighting		2.4 fc	6.2 fc	0.1 fc	62.0:1	24.0:1
Property Line		0.1 fc	1.3 fc	0.0 fc	N/A	N/A



LEGACY GATEWAY SELF-STORAGE
SEC ELLSWORTH and SR 24
MESA, ARIZONA 85212
DATE: 09-15-2022 (PRELIMINARY)

PH-1

RKAA# 21327.50



© 2016 RKAA
ARCHITECTS, INC. ALL
RIGHTS RESERVED.
THIS DRAWING IS AN
INSTRUMENT OF
SERVICE. IT IS THE
PROPERTY OF RKAA
ARCHITECTS, INC. AND
MAY NOT BE
DUPLICATED, USED OR
DISCLOSED WITHOUT
WRITTEN PERMISSION
OF THE ARCHITECT.