



EXHIBIT A - OWNERSHIP AND MAINTENANCE MAP- IMPROVEMENTS IN STATE ROW

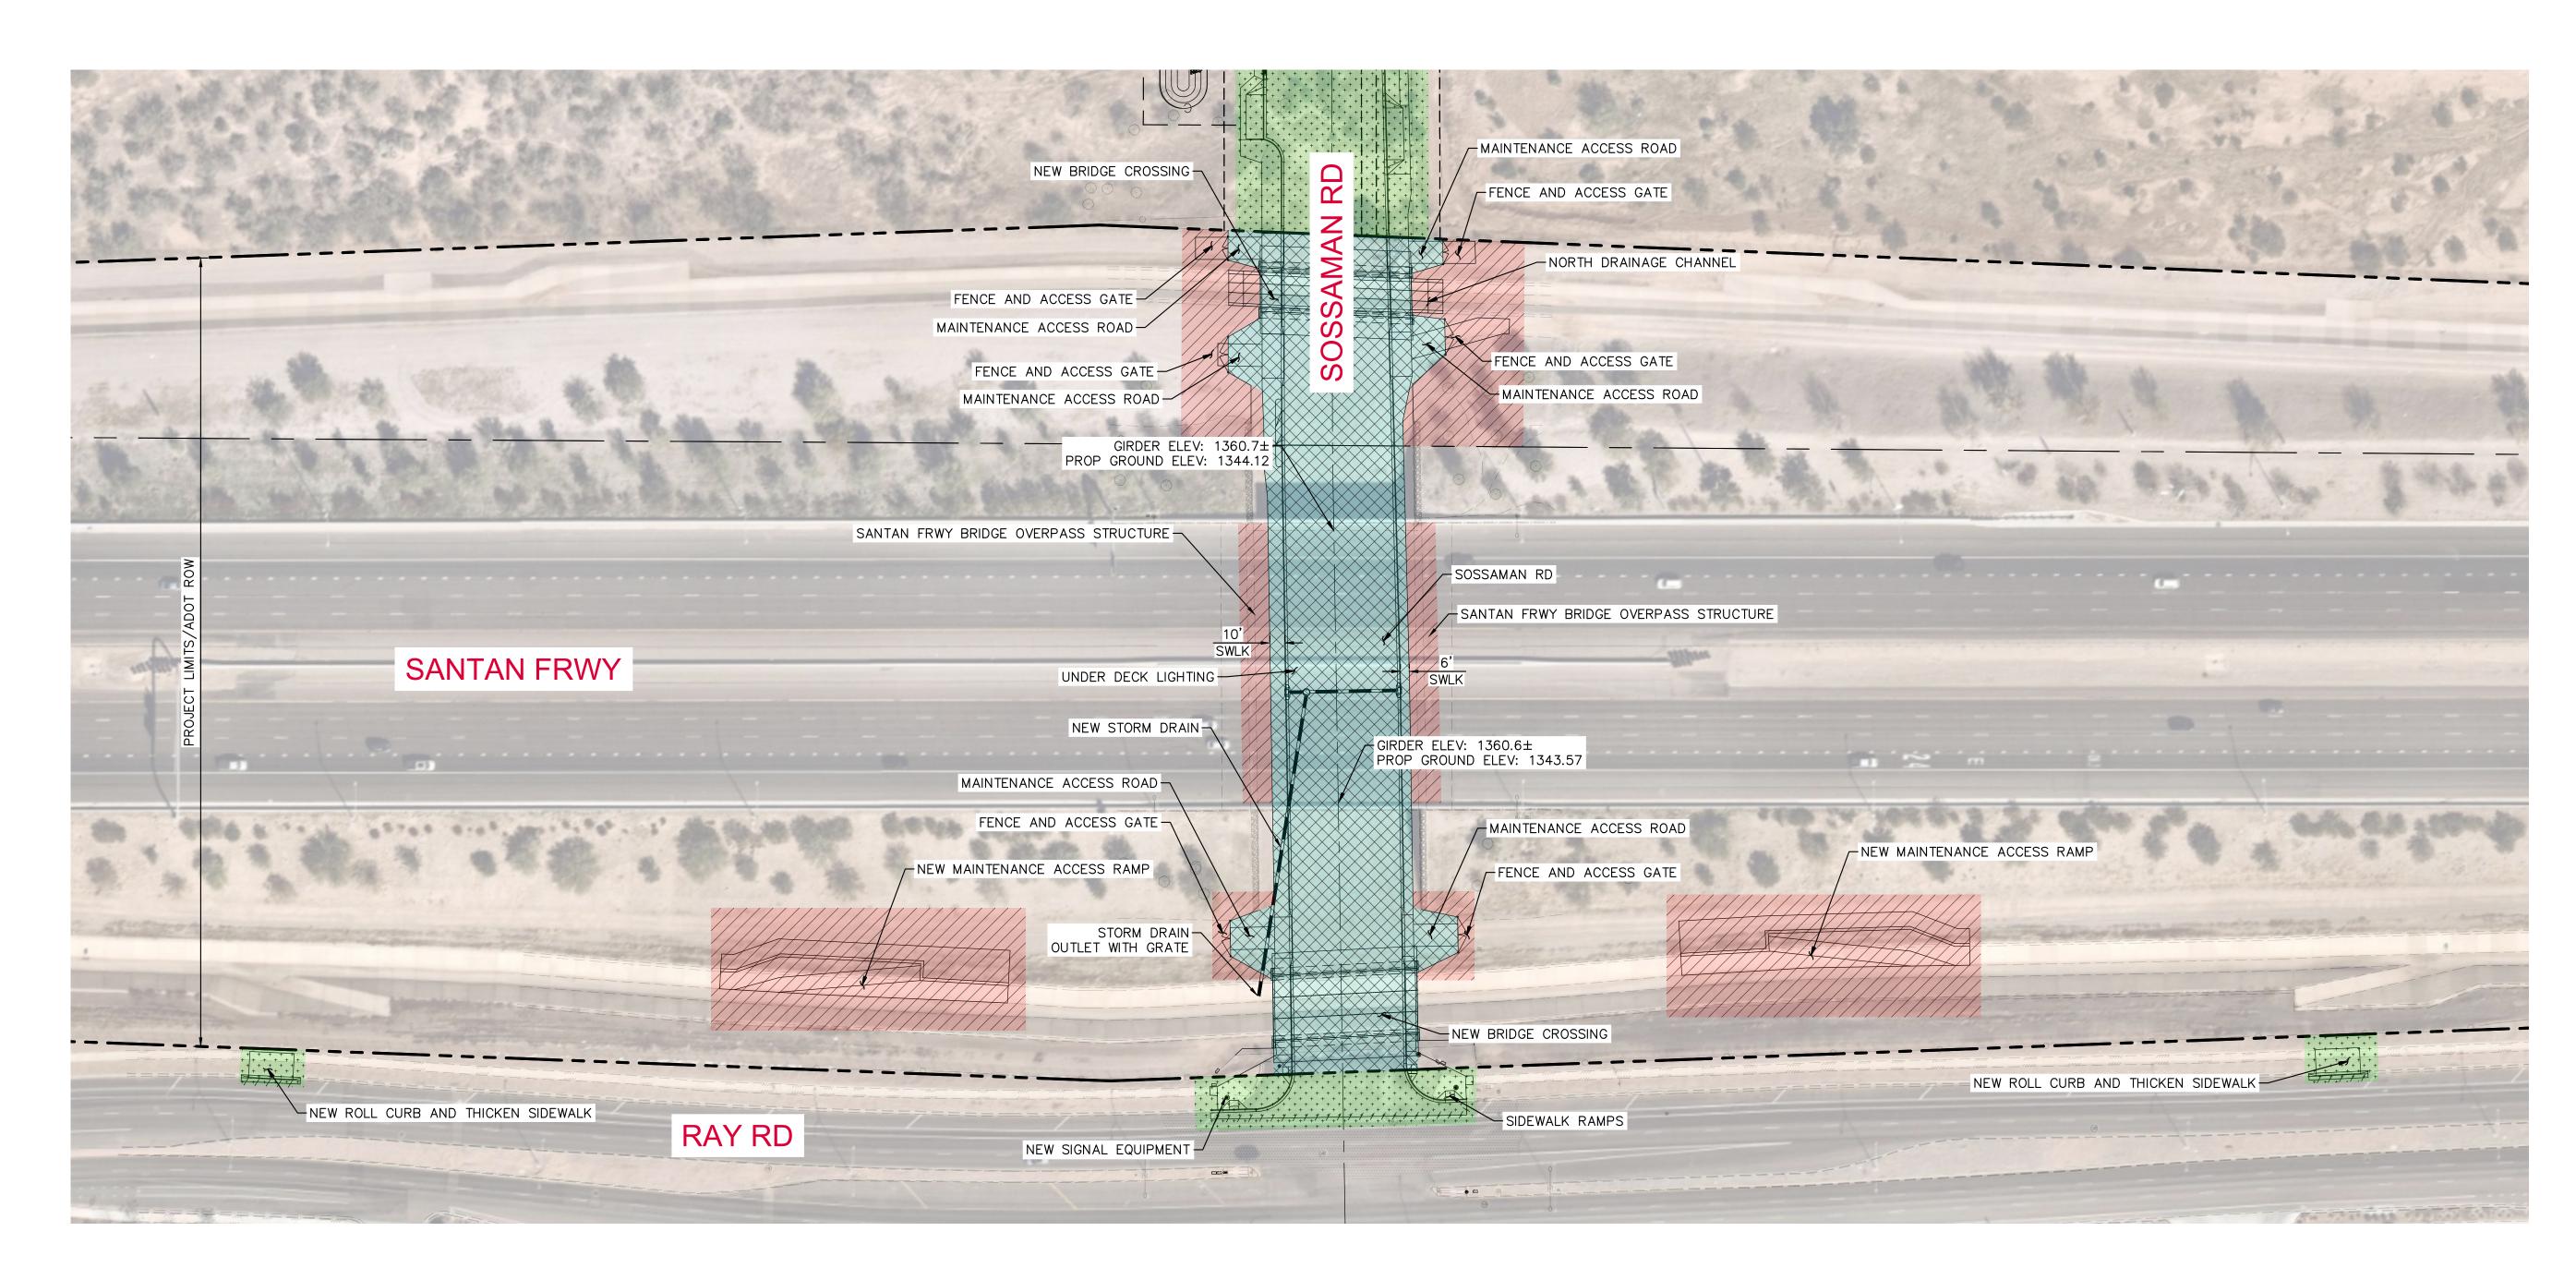

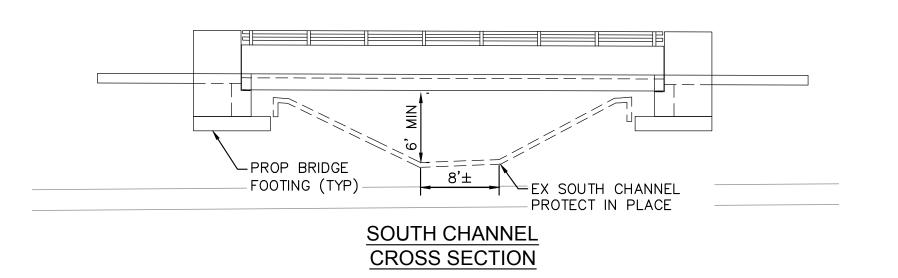

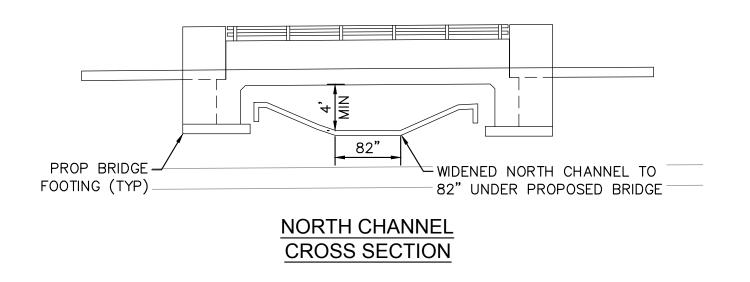

LEGEND: MAINTENANCE RESPONSIBILITIES

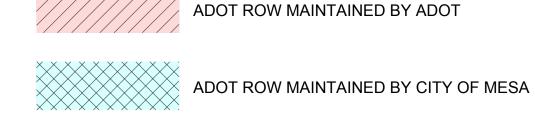



CITY OF MESA ROW MAINTAINED BY CITY OF MESA

- 1. AREAS NOT HIGHLIGHTED ARE NOT IMPACTED BY THE PROJECT AND THEREFORE THE OWNERSHIP AND MAINTENANCE RESPONSIBILITIES OF AREAS NOT HIGHLIGHTED ARE TO REMAIN AS CURRENT
- 2. PROJECT LIMITS ARE CONTAINED WITHIN EXISTING ADOT ROW