




12233 W. WASHINGTON ST.
AVONDALE, AZ 85323
TEL. (602) 326-5104
FAX (602) 606-7922
fsfern08@gmail.com


THIS DRAWING IS AN INSTRUMENT OF SERVICE
AND AS SUCH SHALL REMAIN THE PROPERTY
OF FRED STERN ARCHITECT, UNAUTHORIZED
USE OR REPRODUCTION WITHOUT PERMISSION OF
THE ARCHITECT IS PROHIBITED. THIS DRAWING
IS ONLY FOR USE IN CONNECTION WITH THIS PROJECT
AND SHALL NOT BE USED FOR OTHER LOCATIONS.

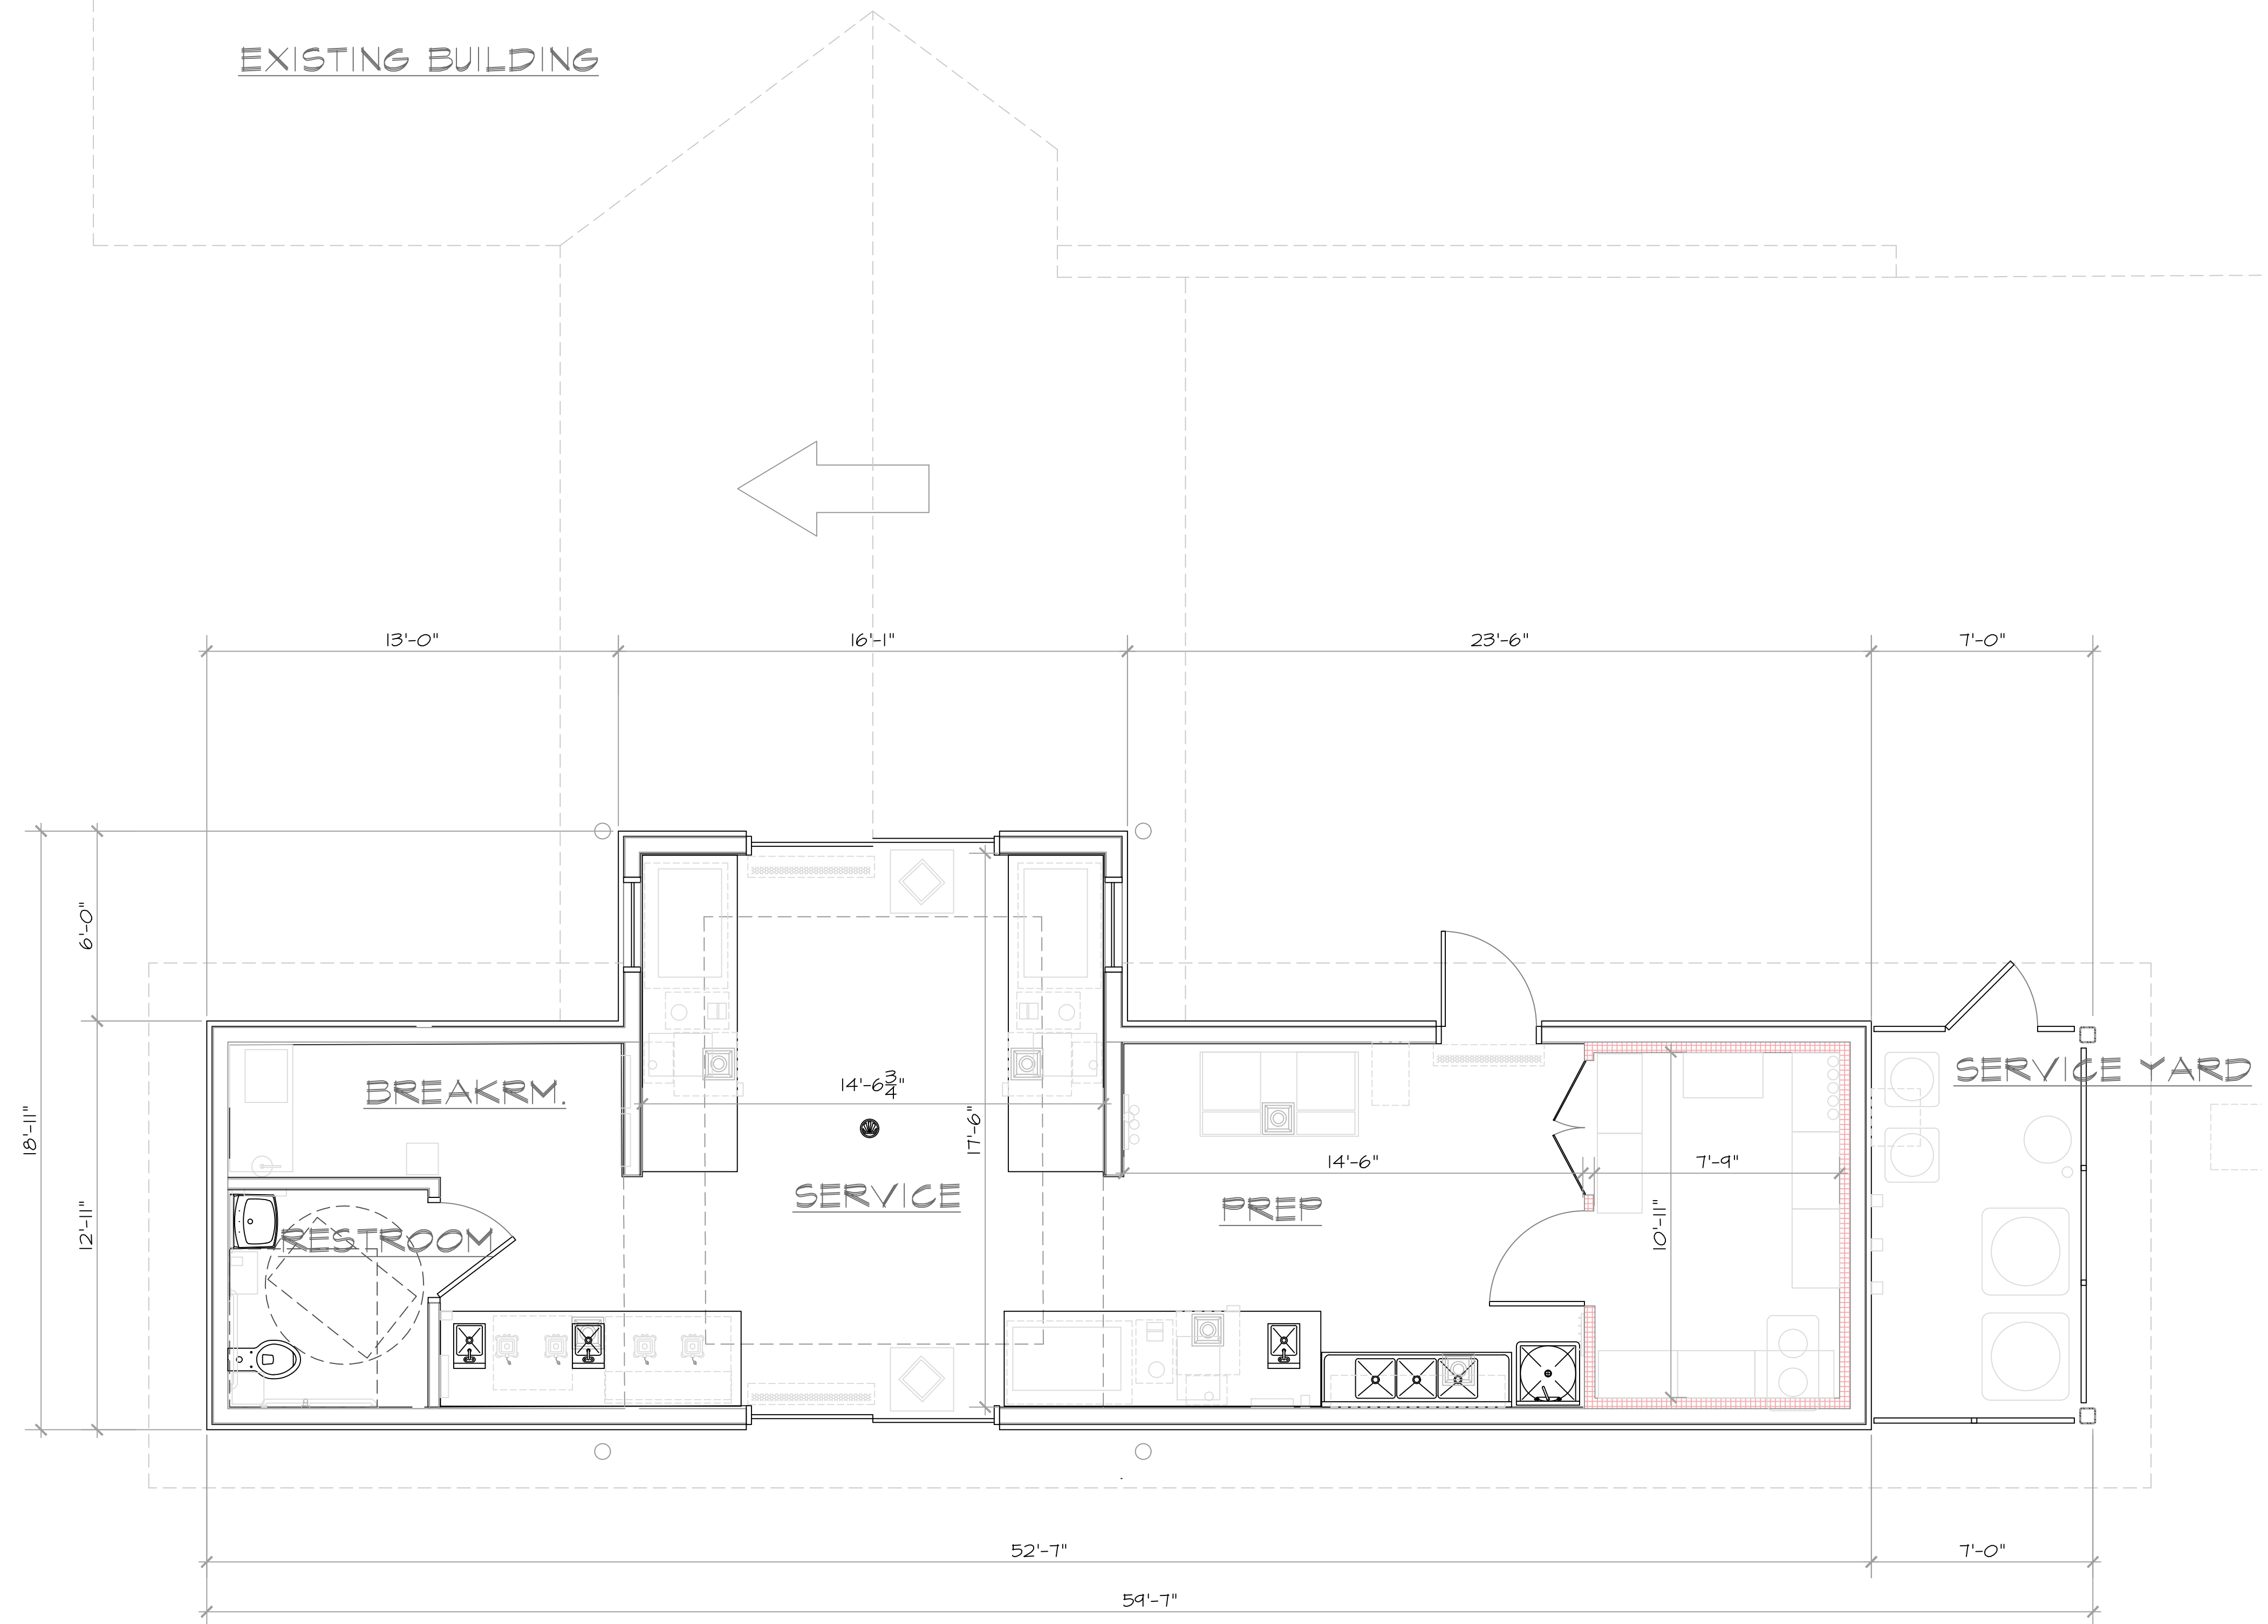

FLOOR PLAN

1/4"=1'-0"

◆ REVISIONS ◆

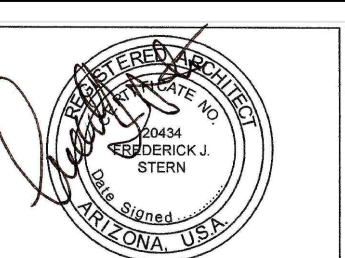

◆ JAN 23 2023 ◆

JOB NO.: 2206

A201