



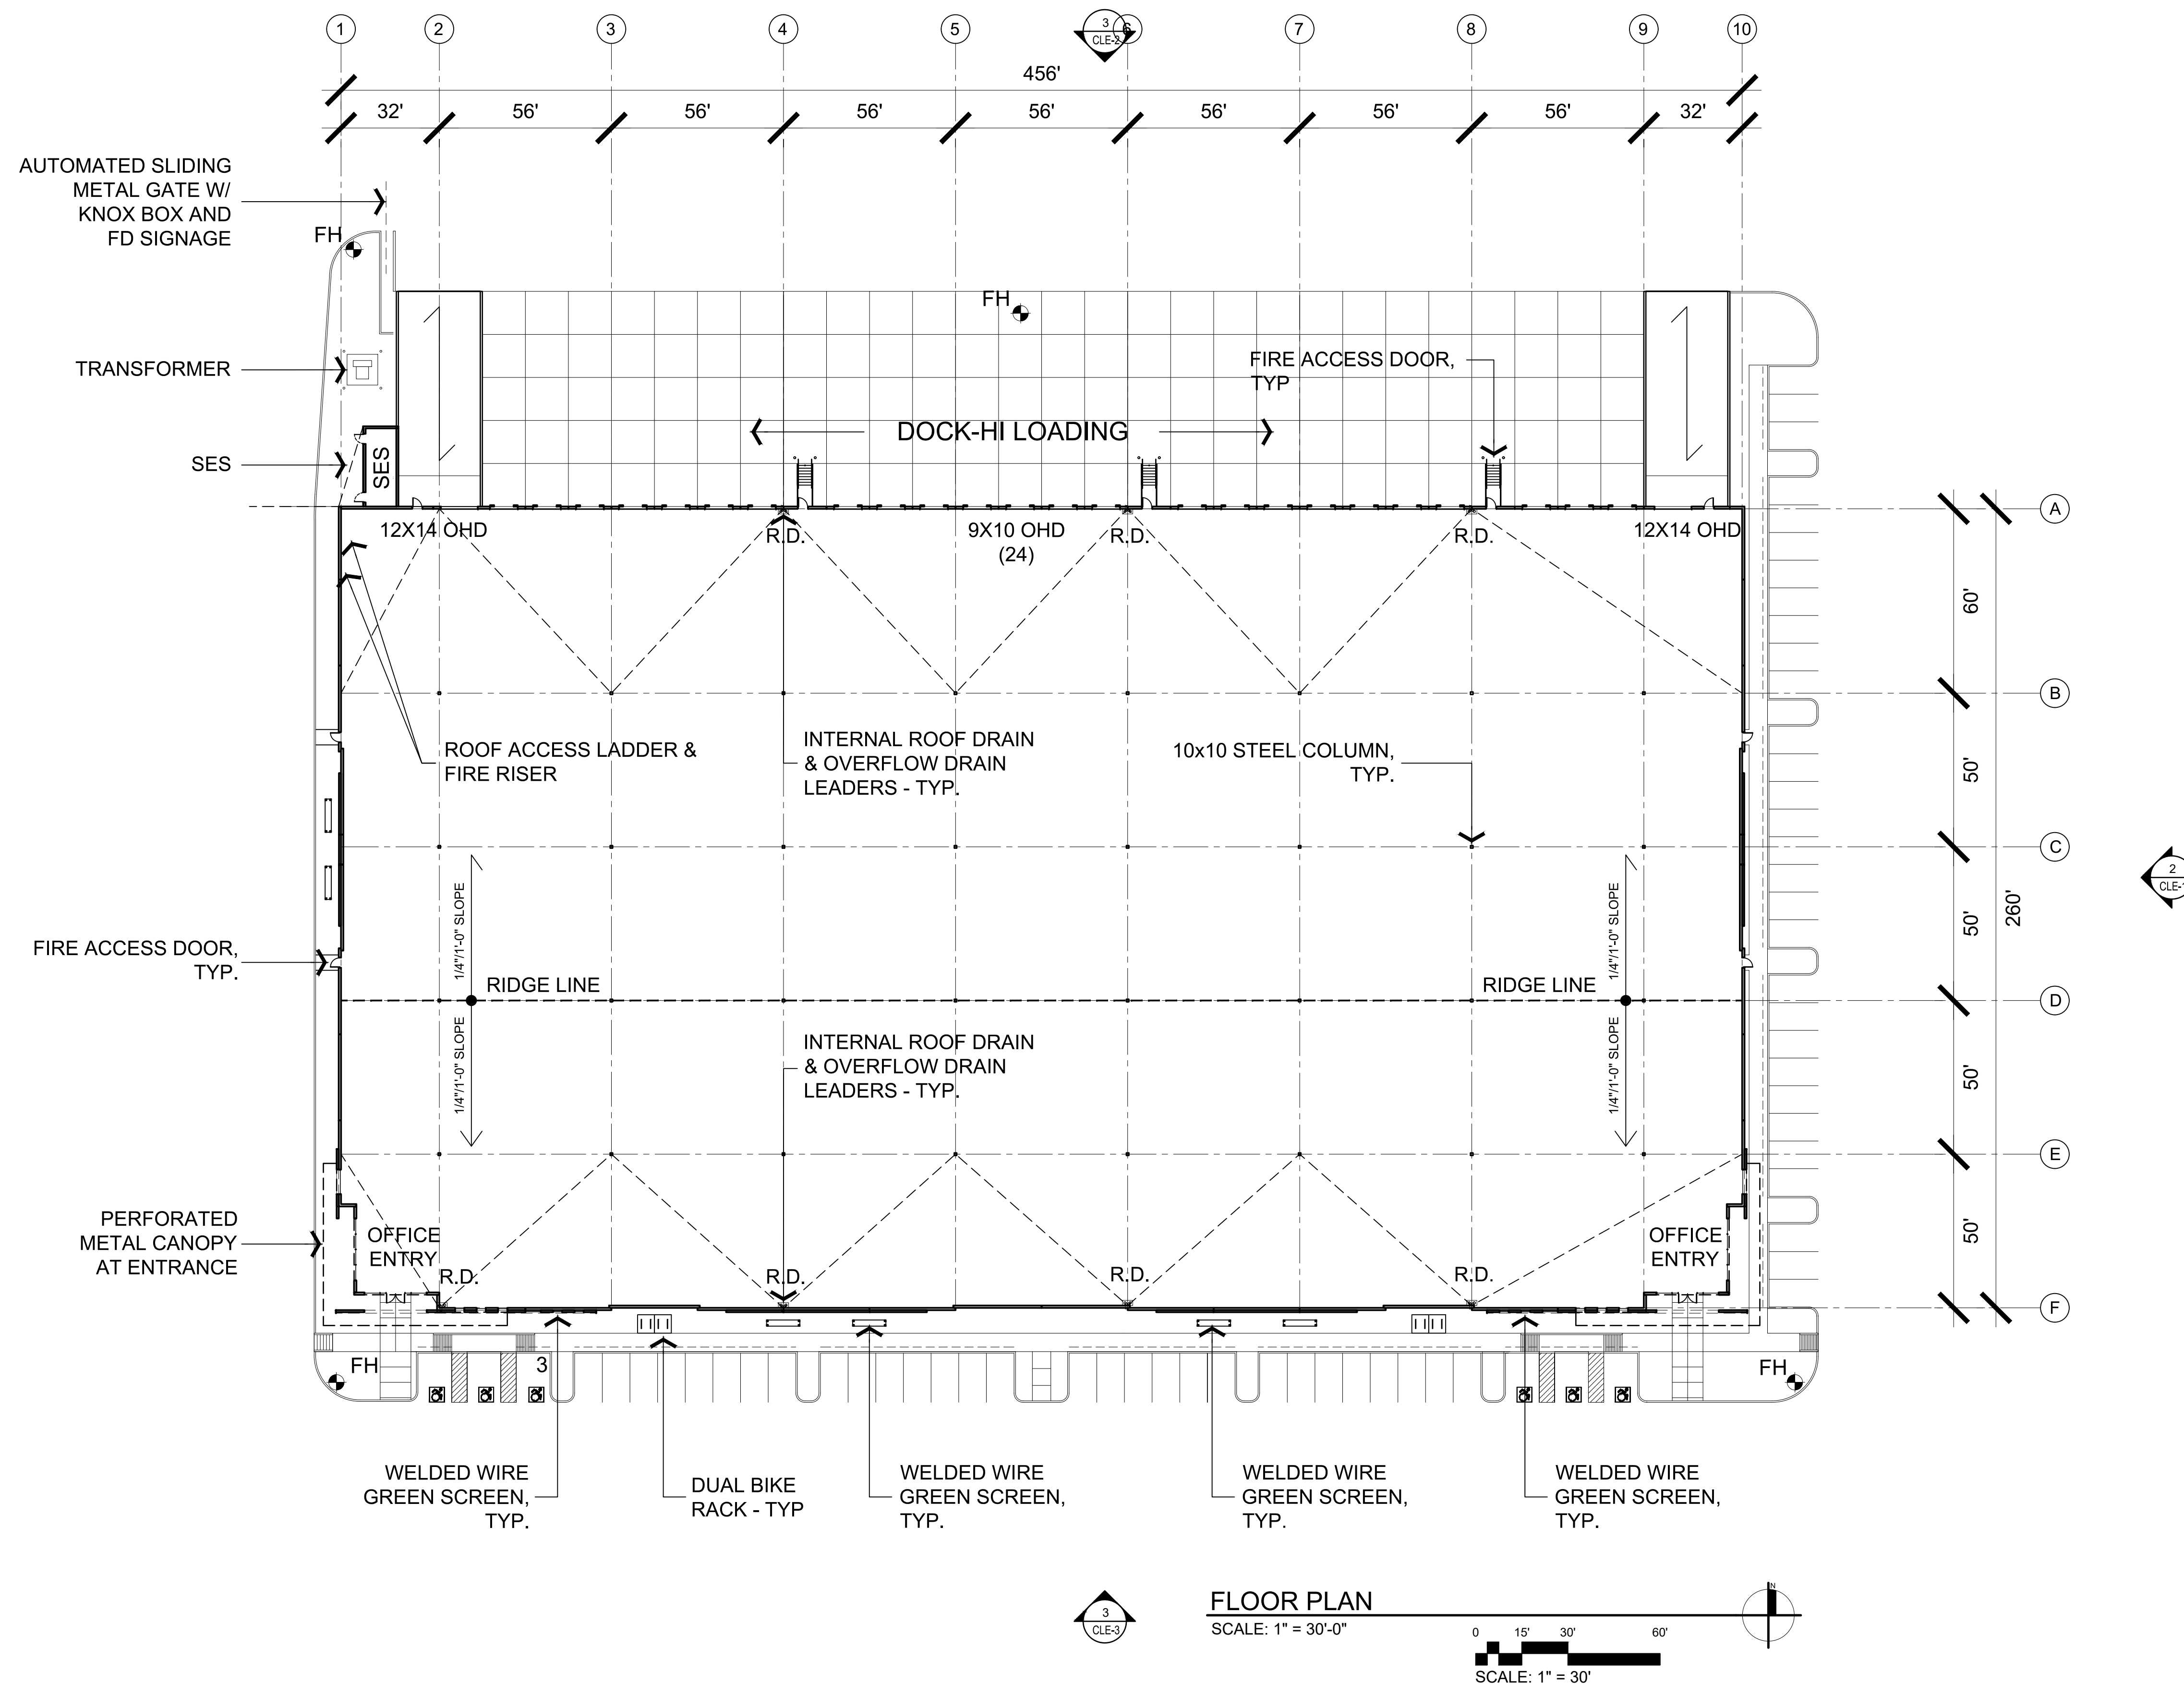

GATEWAY INTERCHANGE - PHASE III

N.W.C. Loop 202 & Hawes Road
Proposed Industrial Development
Mesa, Arizona

FP-1
FLOOR PLAN

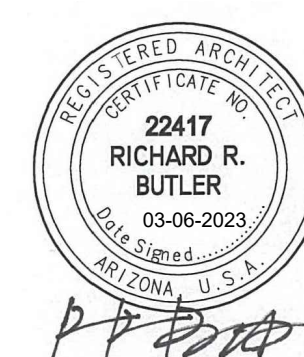

Butler Design Group, Inc.
architects & planners

03/06/2023
22051_ST04