

PRELIMINARY PLAT FOR BB LIVING AT EASTMARK

DATE: 2.15.17
WITH STRIPS: YES ☒ NO ☐

CITY OF MESA GENERAL NOTES

- [illegible]

**CITY OF MESA PUBLIC STREET/RIGHT-OF-WAY
IMPROVEMENT NOTES**

CITY OF MESA PUBLIC WASTEWATER UTILITY NOTES


ENGINEER

[illegible]

BASIS OF BEARING

[illegible]

LEGAL DESCRIPTION


PRELIMINARY PLAT COVER SHEET
B LIVING AT EASTMARK

MESA, ARIZONA

MARICOPA COUNTY










Bowman
CONSULTING

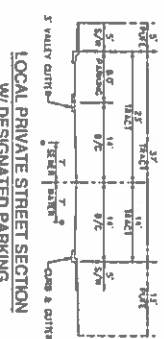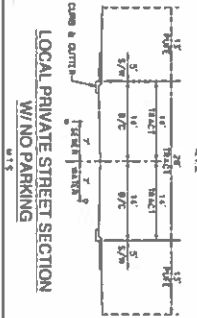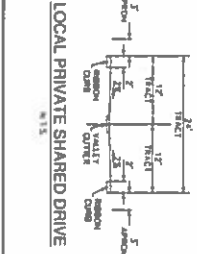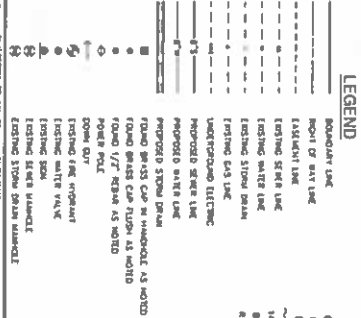

REFERENCE CALCULATIONS


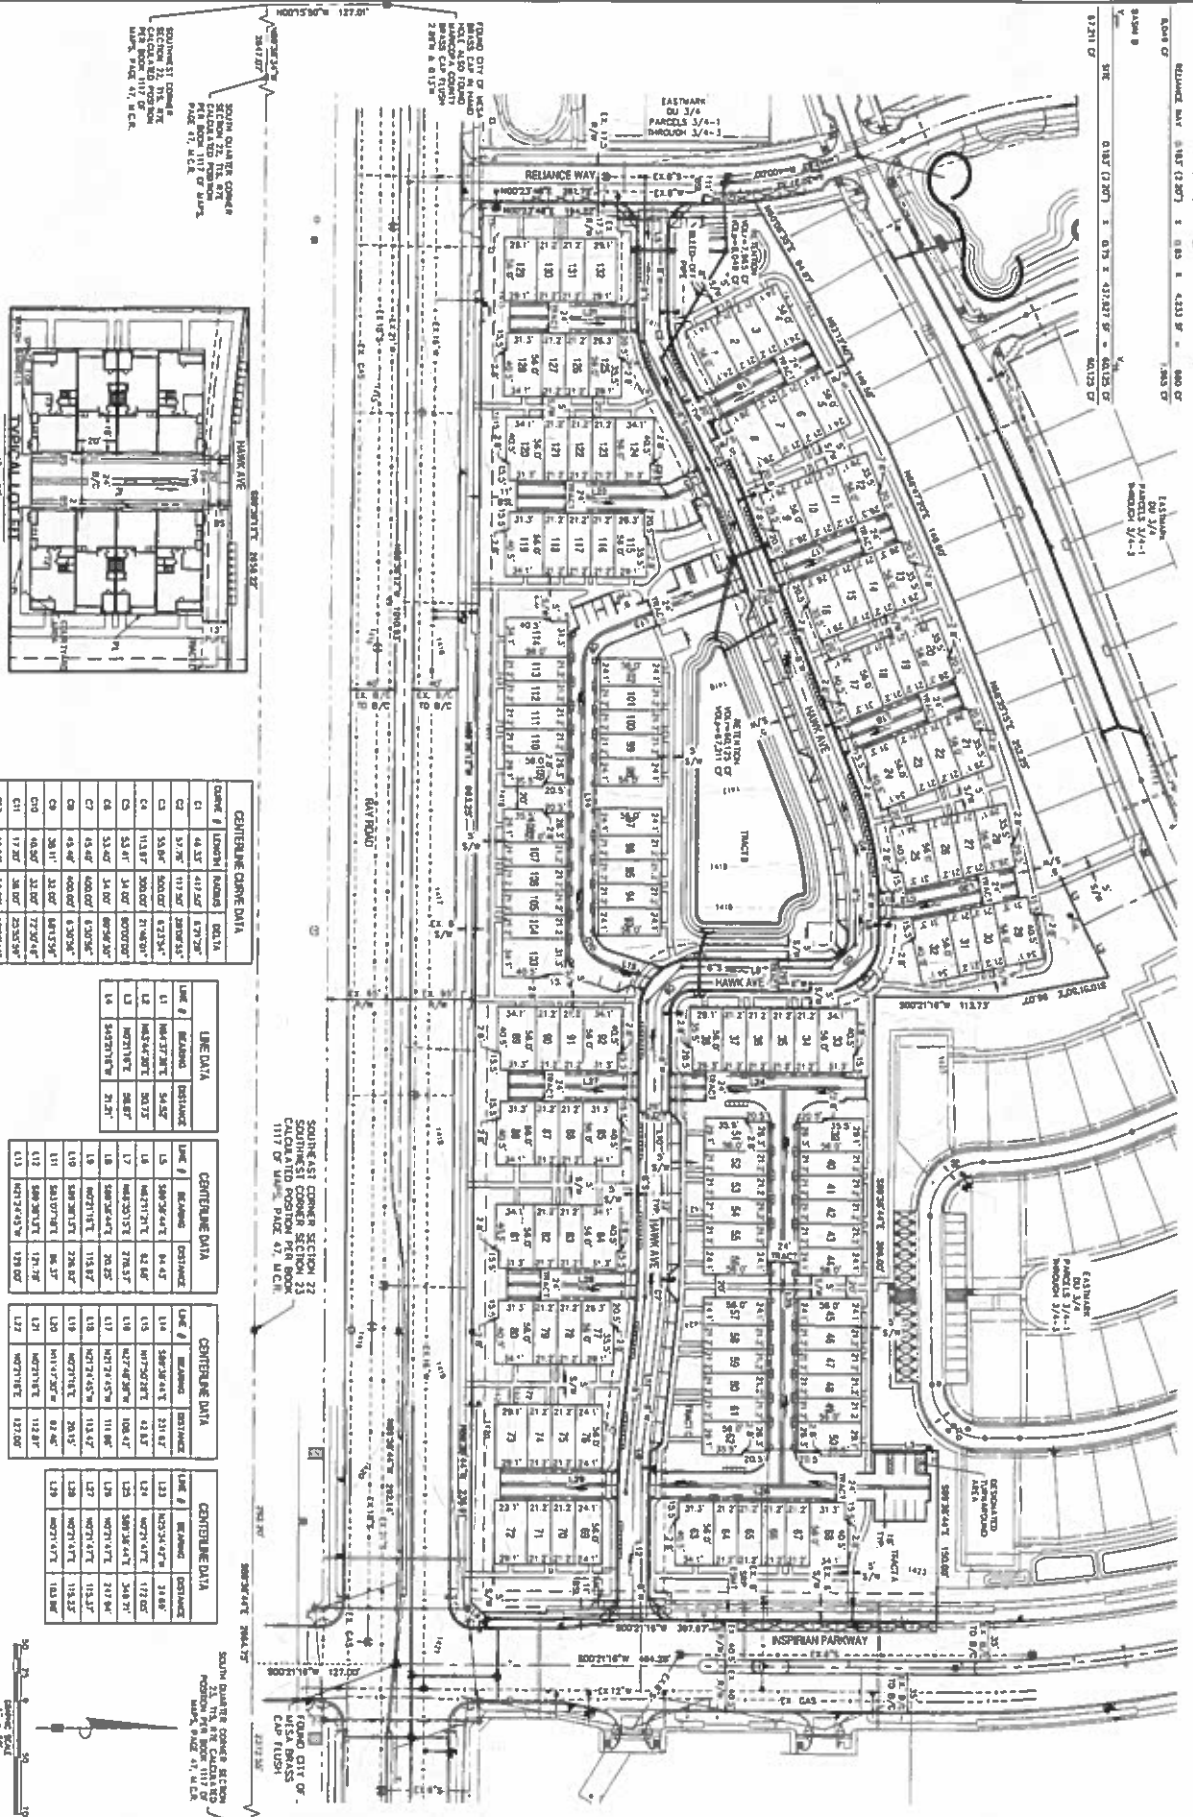





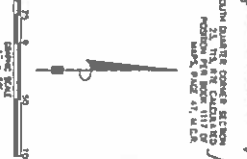

PP02
02 OF 02



PRELIMINARY PLAT
BB LIVING AT EASTMARK
MESA, ARIZONA
MARICOPA COUNTY

Bowman CONSULTING
