
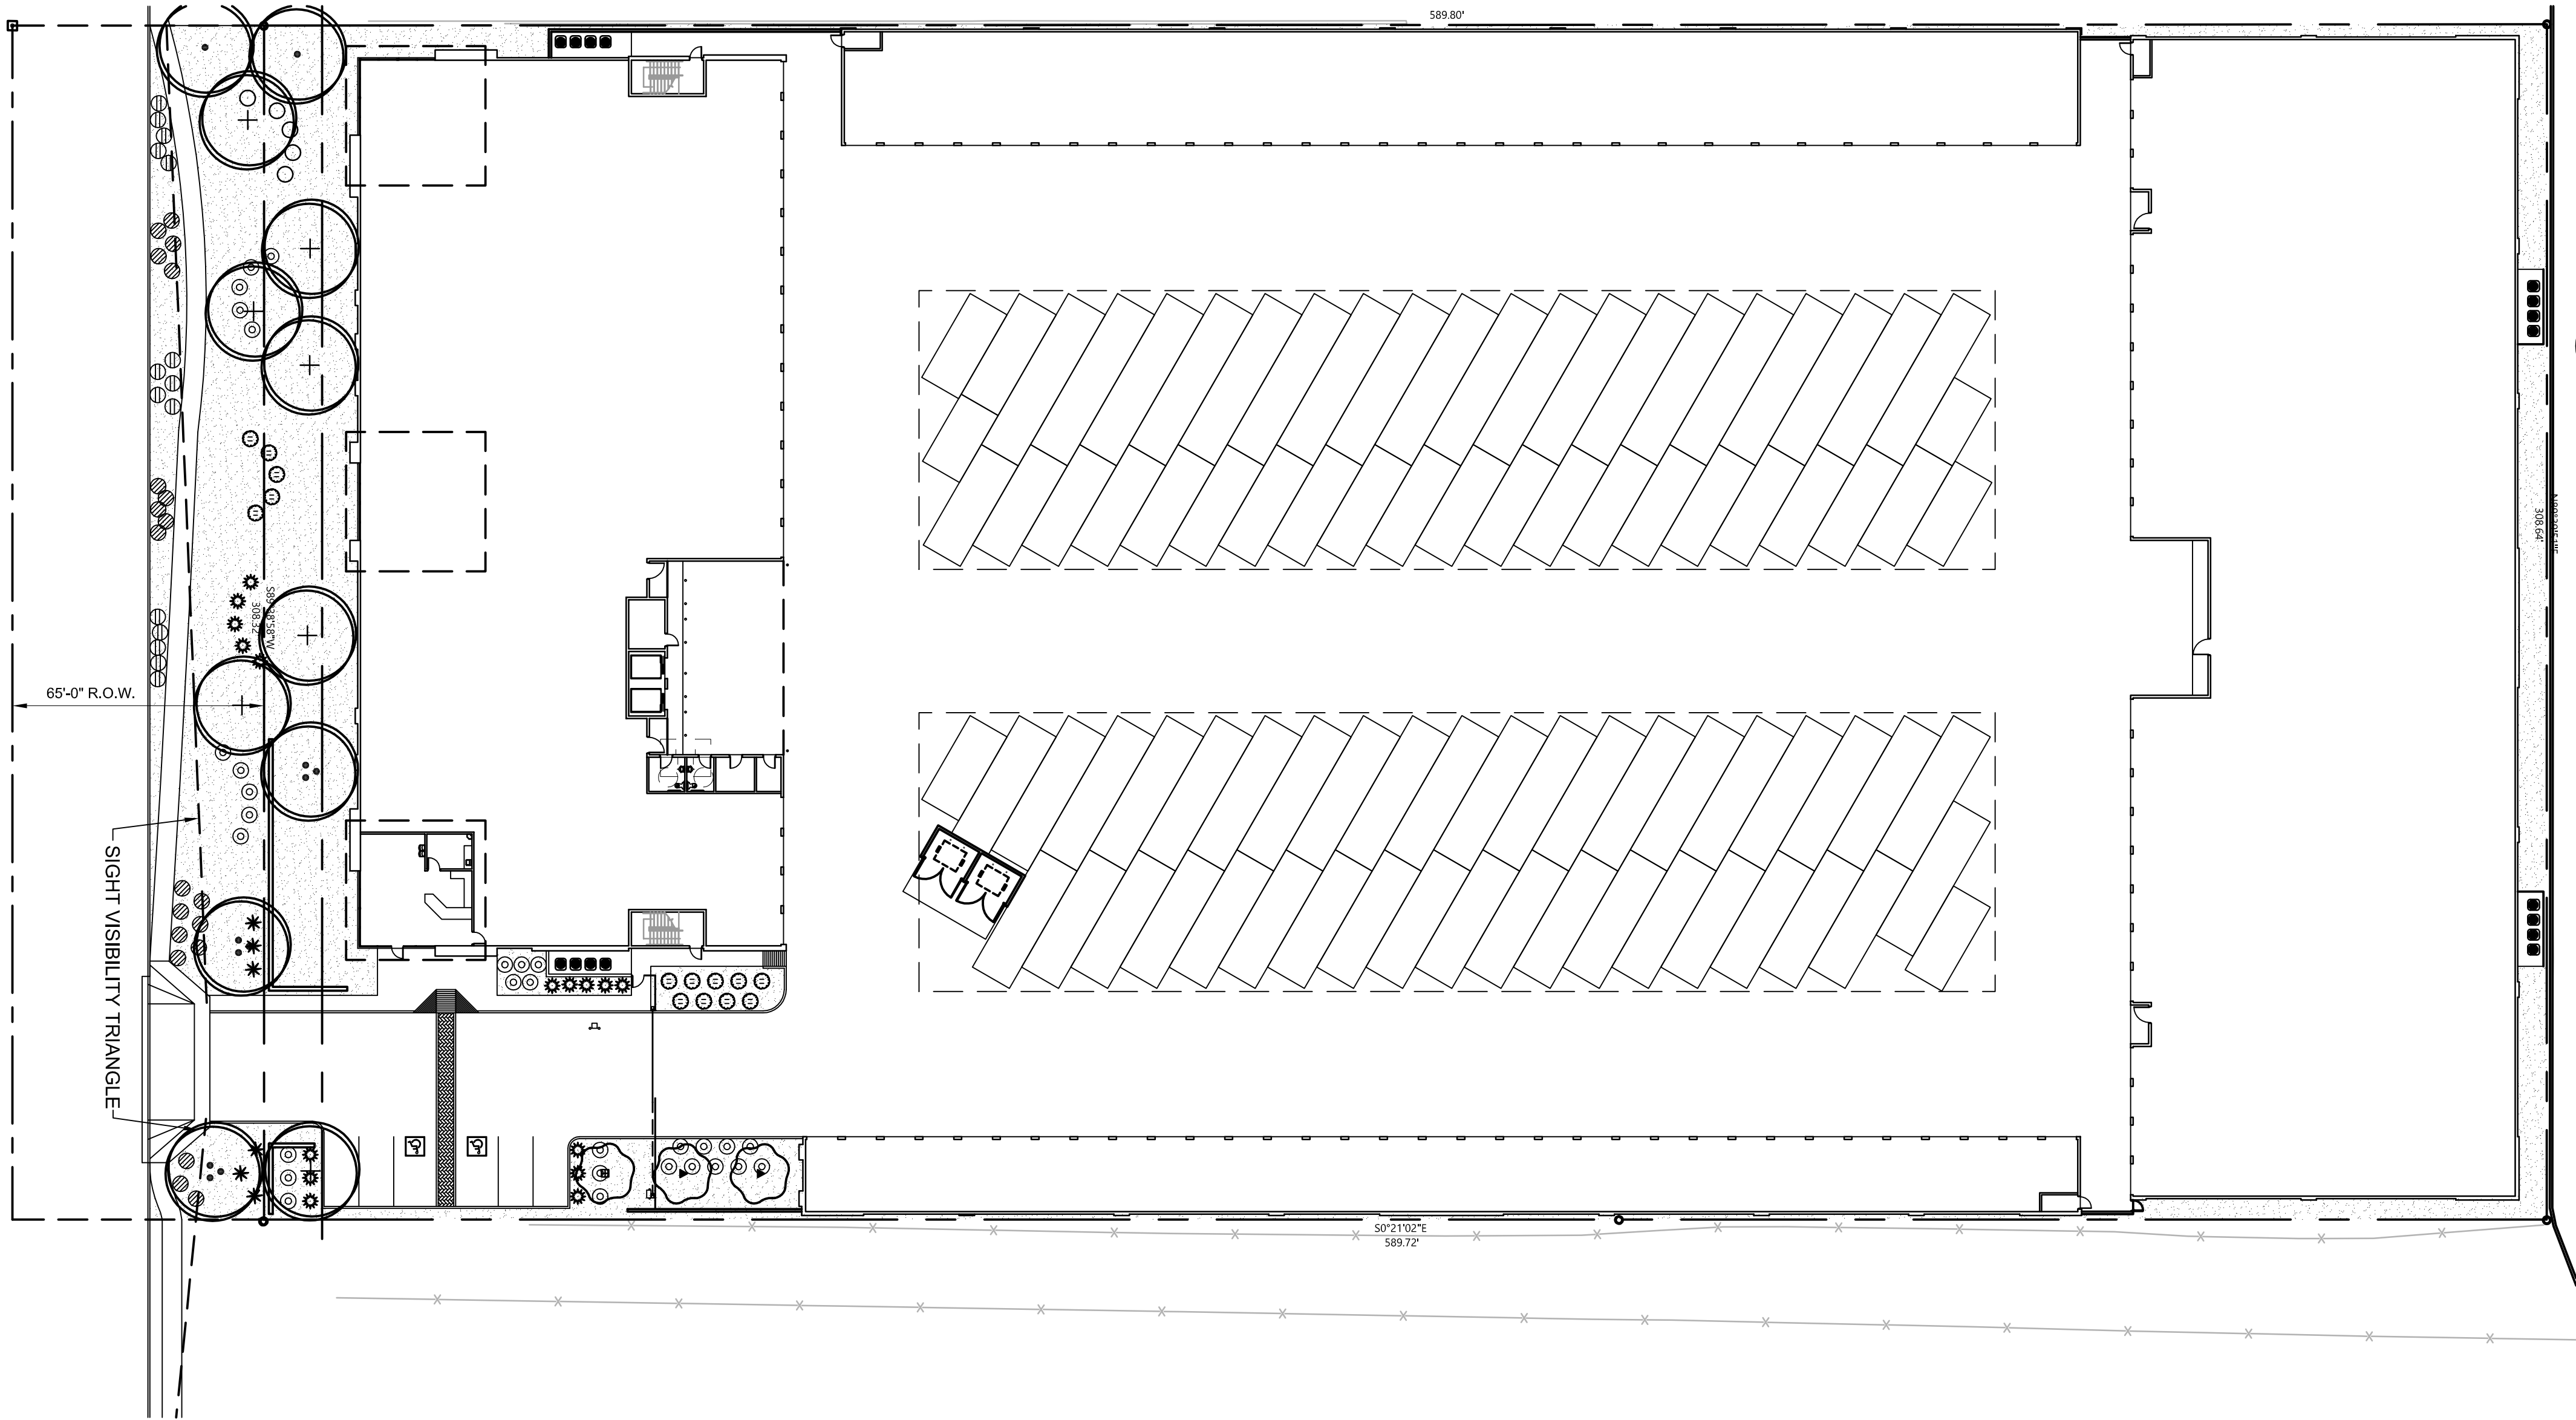


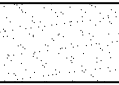

PLANT SCHEDULE

TREES	BOTANICAL NAME / COMMON NAME	CONT	QTY
	Chilopsis linearis / Desert Willow	15 gal	2
	Chilopsis linearis / Desert Willow	24"box	1
	Parkinsonia x 'Desert Museum' / Desert Museum Palo Verde	15 gal	2
	Parkinsonia x 'Desert Museum' / Desert Museum Palo Verde	24"box	7
	Parkinsonia x 'Desert Museum' / Desert Museum Palo Verde	36"box	3
SHRUBS	BOTANICAL NAME / COMMON NAME	SIZE	QTY
	Hesperaloe parviflora / Red Yucca	5 gal	6
	Lantana montevidensis 'New Gold' / Trailing Lantana	1 gal	20
	Muhlenbergia rigens / Deer Grass	5 gal	16
	Rosmarinus officinalis 'Prostratus' / Dwarf Rosemary	1 gal	15
	Ruellia penninsularis / Wild Petunia	5 gal	30
	Russelia equisetiformis / Firecracker Plant	5 gal	14

REFERENCE NOTES SCHEDULE

SYMBOL	ROCK DESCRIPTION	QTY	DETAIL
	3/4" Screened Express Carmel Decomposed Granite at 2" depth.	19,417 sf	
NOTE: the quantity shown is an estimate. The contractor will be responsible to verify in the field the exact quantity needed.			

Architectural
Concepts

68851 Calle Monforte
Cathedral City, California
92234
Phone (480) 734-1687
Em archconcepts52@gmail.com

ARC
S
V
I
C
E
S
I
N
C
.
14010 N. SUSSEX PLACE
Fountain Hills, Arizona 85268
phone (480)-837-0761
em pgollon@arcservicesinc.com

All reports, plans, specifications, computer files, field data, notes and other documents and instruments prepared by the design professional as instruments of service shall remain the property of the design professional. The design professional shall retain all copyright law, statutory and other reserved rights, including the copyright therein.

seal

McDOWELL ROAD
MINI STORAGE
McDOWELL ROAD
MESA, ARIZONA 85215

Title:
Date: 11/27/17
Project number: 17031
Drawn by:
Checked by: TCE
CAD file:
☒ Design Development
☐ Progress Const. Docs.
☐ City Submittal
☐ Bid Package
☐ Construction Issue
☐ Record Drawings
Sheet Number:
L1