


1

FRONT VIEW – TYPICAL CANOPY FASCIA, 15" BULLNOSE DECAL

A2.2

N.T.S.


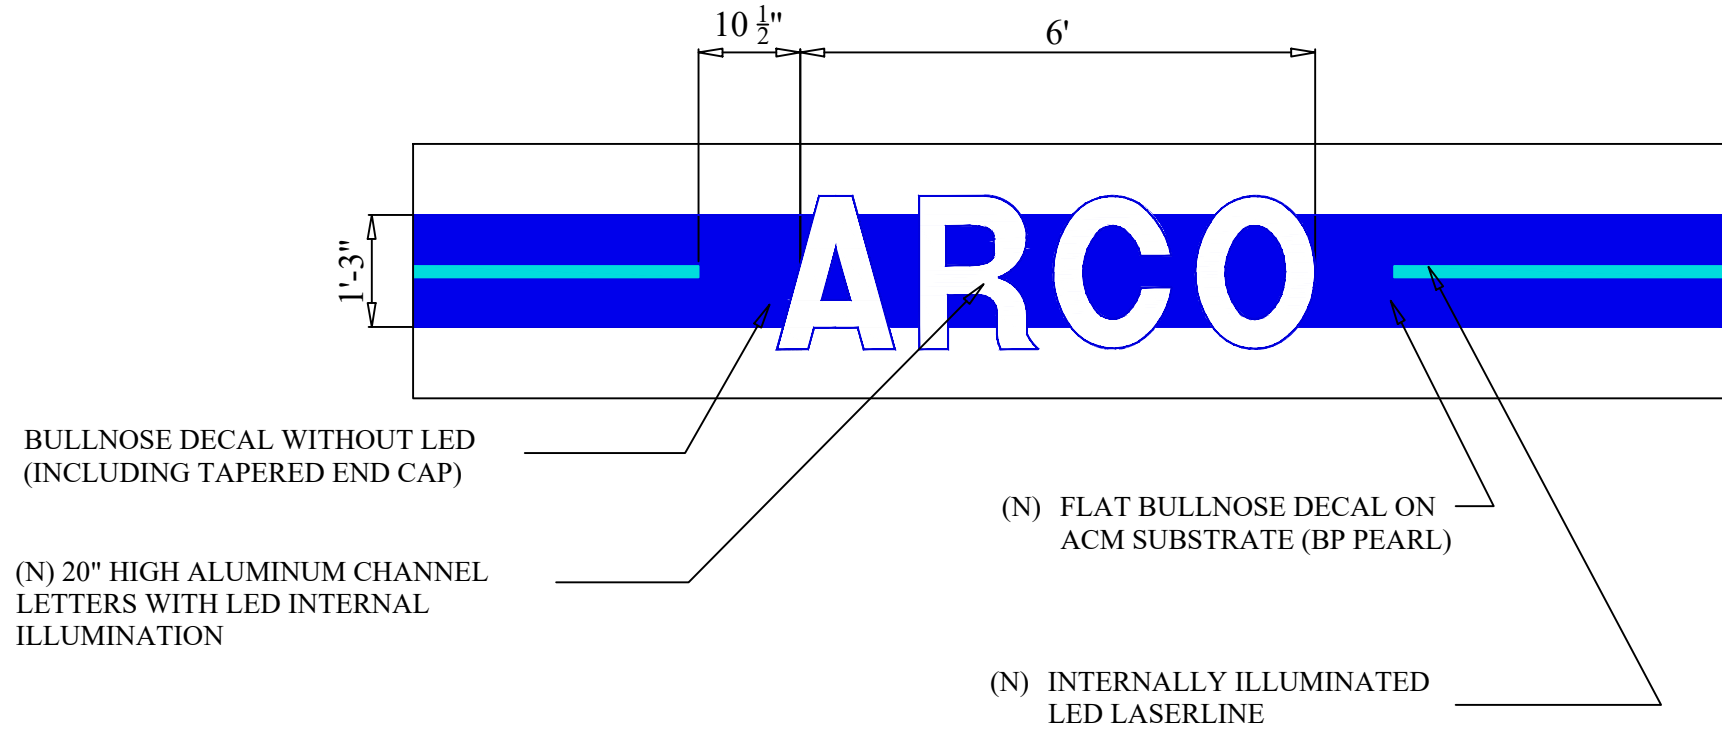


2

15" BULLNOSE DECAL, VINYL GRAPHIC FOR CANOPY FASCIA

A2.2

N.T.S.

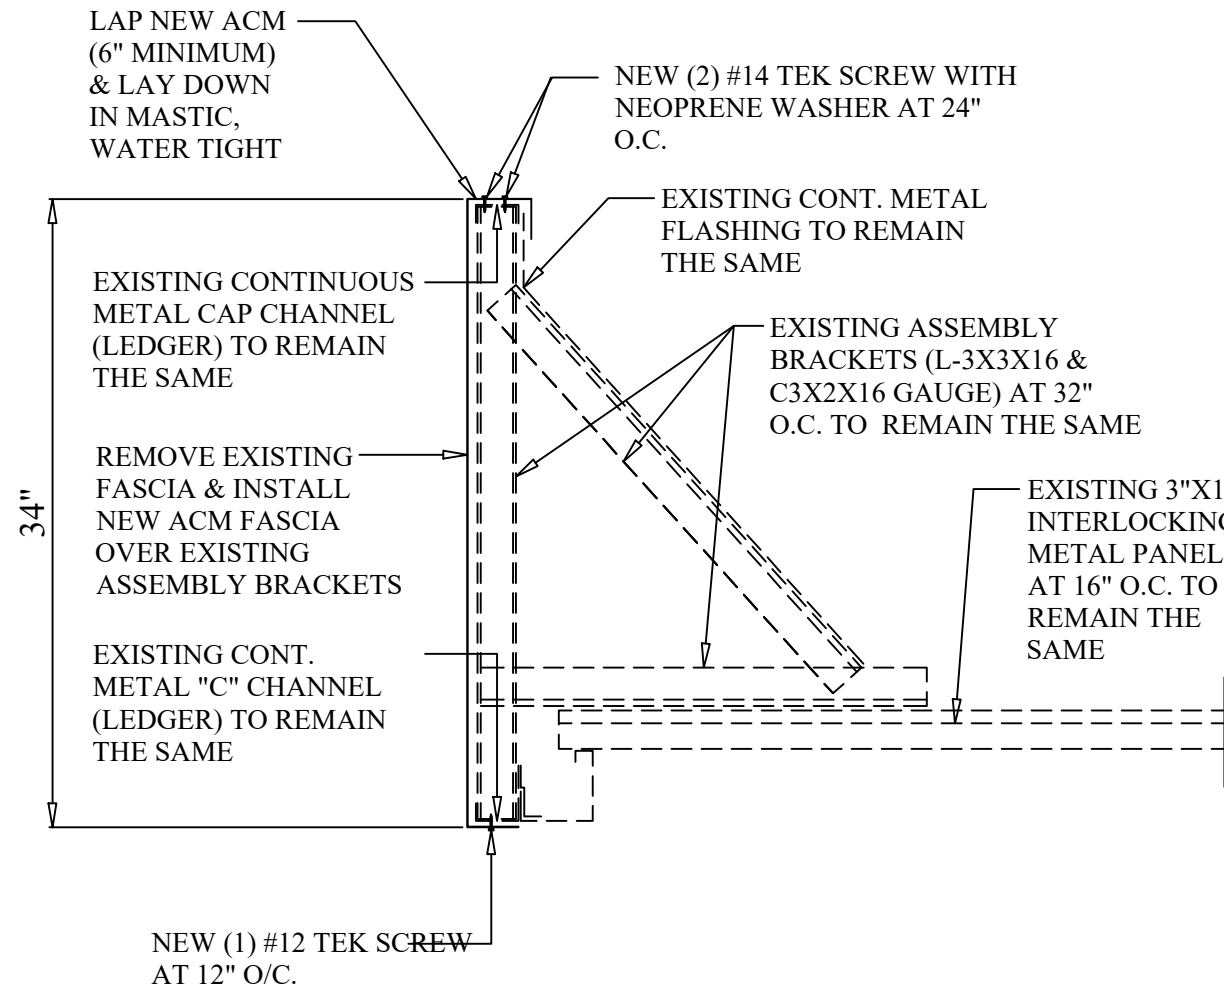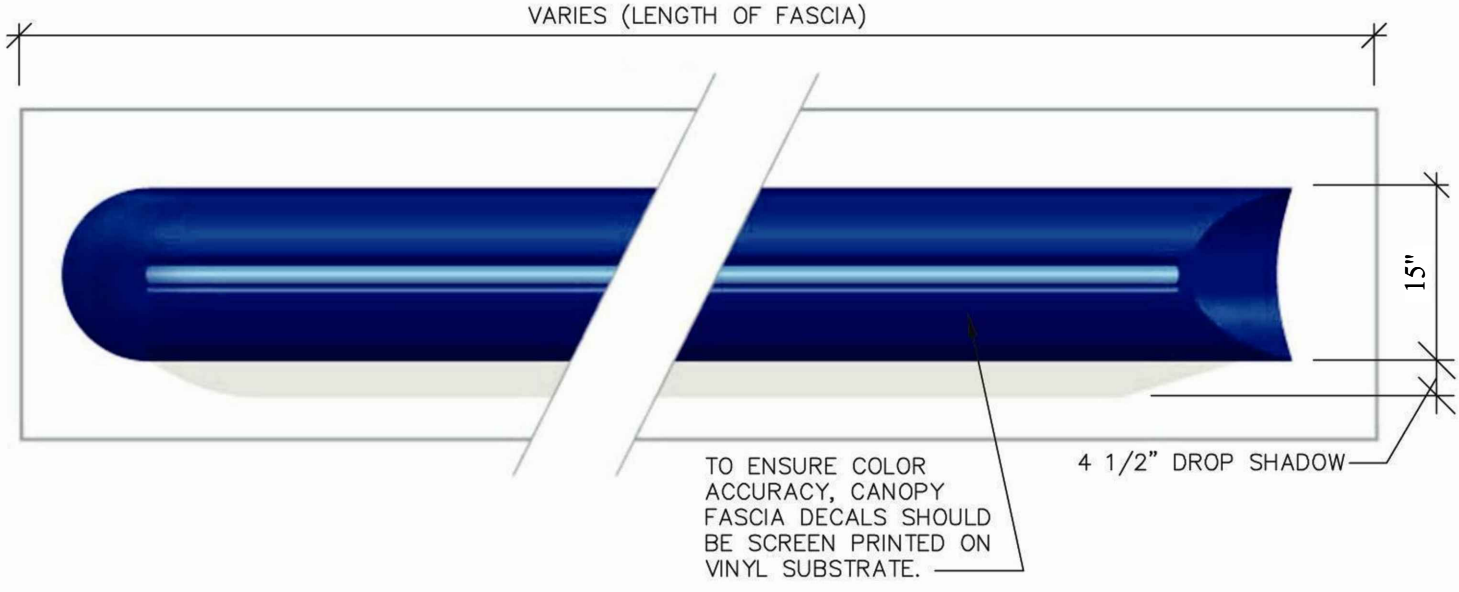

PROPOSED FASCIA DETAIL


SCALE: N.T.S.

3

ARCO FASCIA CHANNEL LETTERS

A2.2

N.T.S.

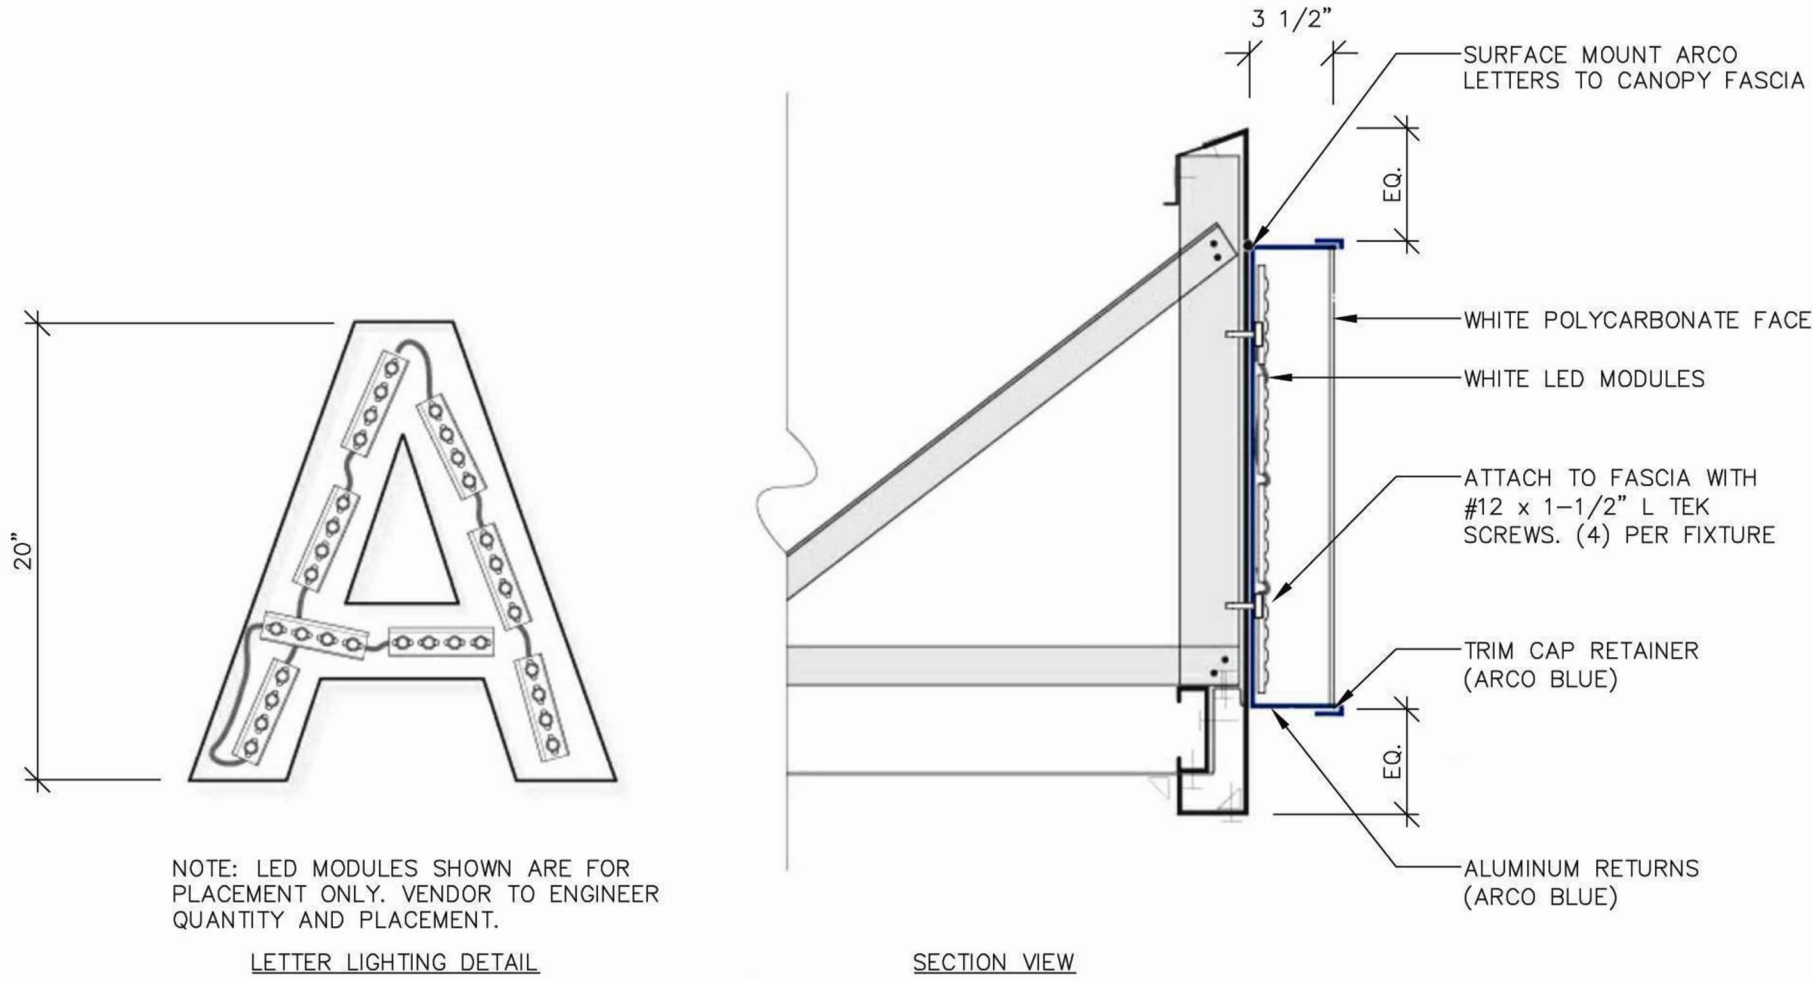


5

HALF ROUND LED LASERLINE

A2.2

N.T.S.

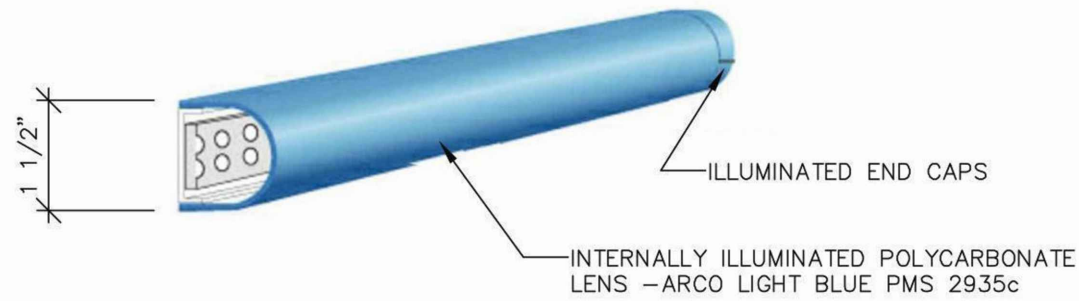


NOTE: LED LIGHT MODULES ARE SHOWN FOR PLACEMENT ONLY EXACT AMOUNT OF LED, PLACEMENT AND SPECIFICATIONS ARE TO BE SUPPLIED BY OTHERS. LIGHT SUPPLIER TO ENGINEER QUANTITY AND PLACEMENT OF LED MODULES THAT MEET APPROVED CONTROL STANDARDS SET BY TESORO.

4

ARCO FASCIA DECAL AND LED LASERLINE

A2.2

N.T.S.

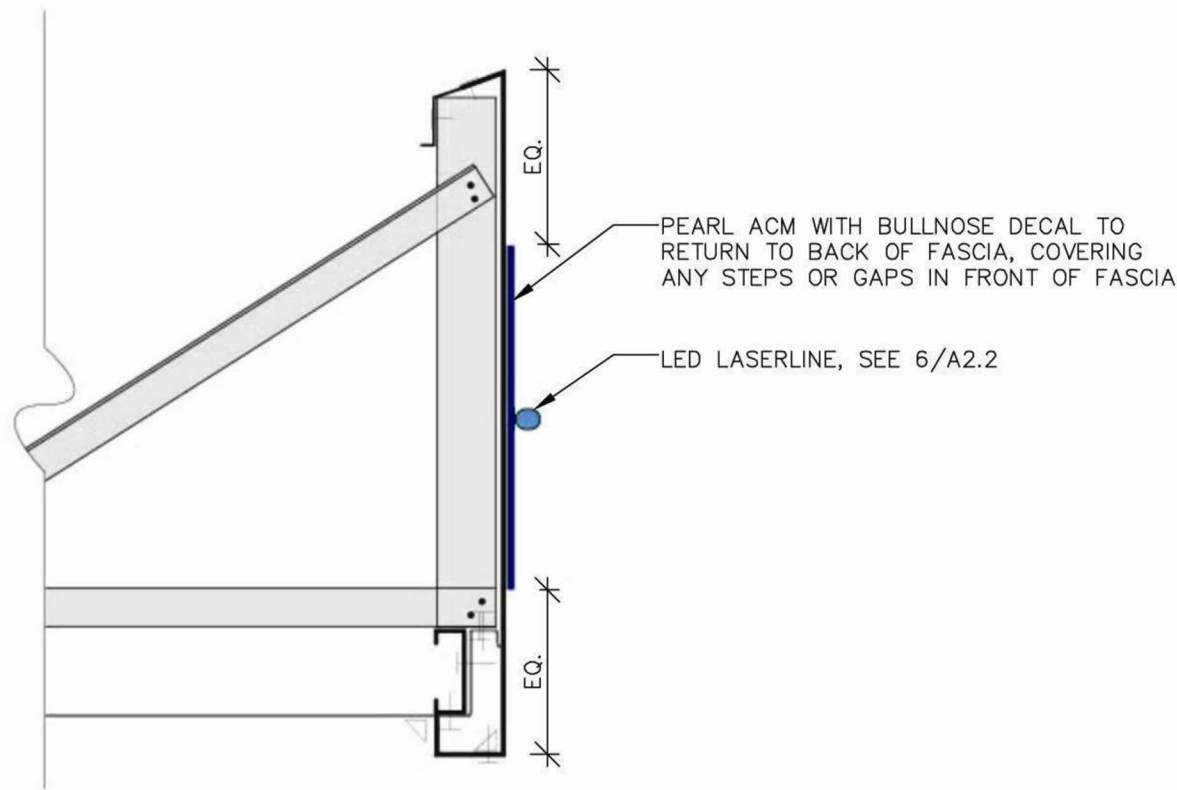

REVISIONS	BY
REV. PER CITY 06-13-2017	RY
REV. (10-30-17)	RY



PLANS PREPARED BY:


A & S ENGINEERING INC.

PLANNING ENGINEERING CONSTRUCTION MANAGEMENT

28405 SAND CANYON ROAD SUITE B

CANYON COUNTRY, CA 91387

PHONE #: (661) 250-9300; FAX #: (661) 250-9333

 

Tesoro Refining & Marketing Co.

ATTN: RETAIL SUPPORT SERVICES

19100 RIDGEWOOD PARKWAY SAN ANTONIO, TX 78259

PHONE #: (210) 626-6224




PROFIT CENTER #: 32463

ADDRESS: 25 MCKELLIPS RD

MESA, AZ 85201

DRAWN	RY
CHECKED	
DATE	05/01/2017
SHEET TITLE	CANOPY DETAILS
JOB NUMBER	
SHEET	A2.2



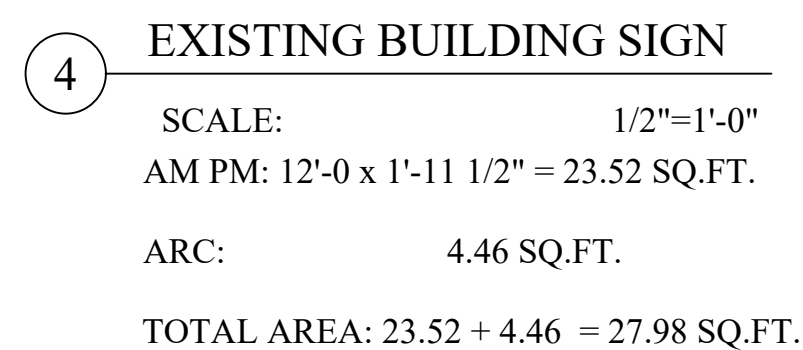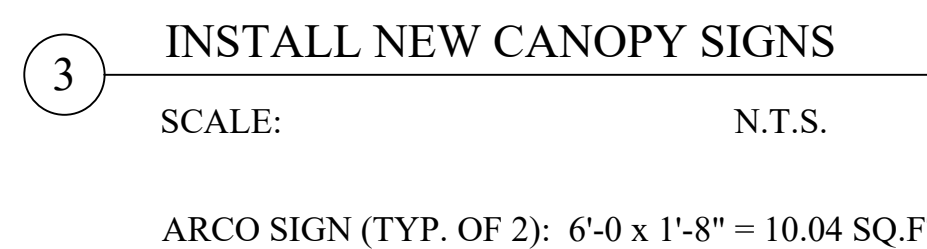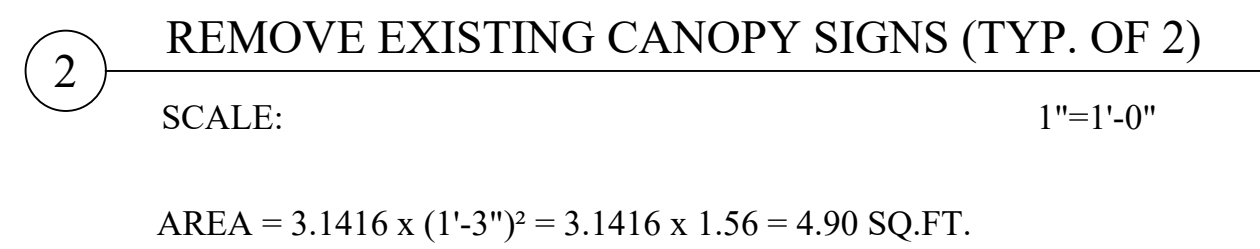

SIGN INFORMATION							
NO.	NAME OF SIGN	SIZE OF SIGN	SQ. FT EACH	QTY.	TOTAL (SQ. FT.) EXISTING	TOTAL (SQ. FT.) NEW	REMARKS
①.0	MONUMENT SIGN	161" X 37"	41.37	1	41.37		EXISTING TO REFACE
①.1	MONUMENT SIGN	161" X 37"	41.37	1	41.37		EXISTING TO REFACE
②	CANOPY SIGN (SPARK LOGO)	3.1416 X (1'-3")²	4.90	2	9.80		EXISTING TO REMOVE
③	CANOPY SIGN (ARCO)	6'-0" X 1'-8"	10.02	2		20.04	NEW
④	STORE SIGN (AM PM)	(23.52 + 4.46)	27.98	1	27.98		EXISTING TO REMAIN
⑤	BUILDING SIGNS (CABINET)	36" X 96"	24	2	48		EXISTING TO REMAIN
TOTAL AREA OF SIGNS (SQUARE FEET):					168.52	20.04	

REVISIONS		BY
1	REV. PER CITY 06-13-2017	RY
2	REV. (10-30-17)	RY
3	REV. PER PRE-APP 05/09/2018	SH
4		
5		
6		
7		
8		
9		
10		
11		



PLANS PREPARED BY:
A & S ENGINEERING INC.
PLANNING ENGINEERING CONSTRUCTION MANAGEMENT
28405 SAND CANYON ROAD, SUITE B
CANYON COUNTRY, CA 91387
PHONE #/ (661) 250-9300; FAX #/ (661) 250-9333

Tesoro Refining & Marketing Co.
ATTN: RETAIL SUPPORT SERVICES
19100 RIDGEWOOD PARKWAY SAN ANTONIO, TX 78259
PHONE #: (210) 626-6224

PROFIT CENTER #: 42463
ADDRESS: 25 W MCKELLIPS RD
MESA, AZ 85201

DRAWN
SH
CHECKED
--
DATE
05/01/2017
SHEET TITLE
SIGN
PROGRAM
JOB NUMBER
-
SHEET
SP1