



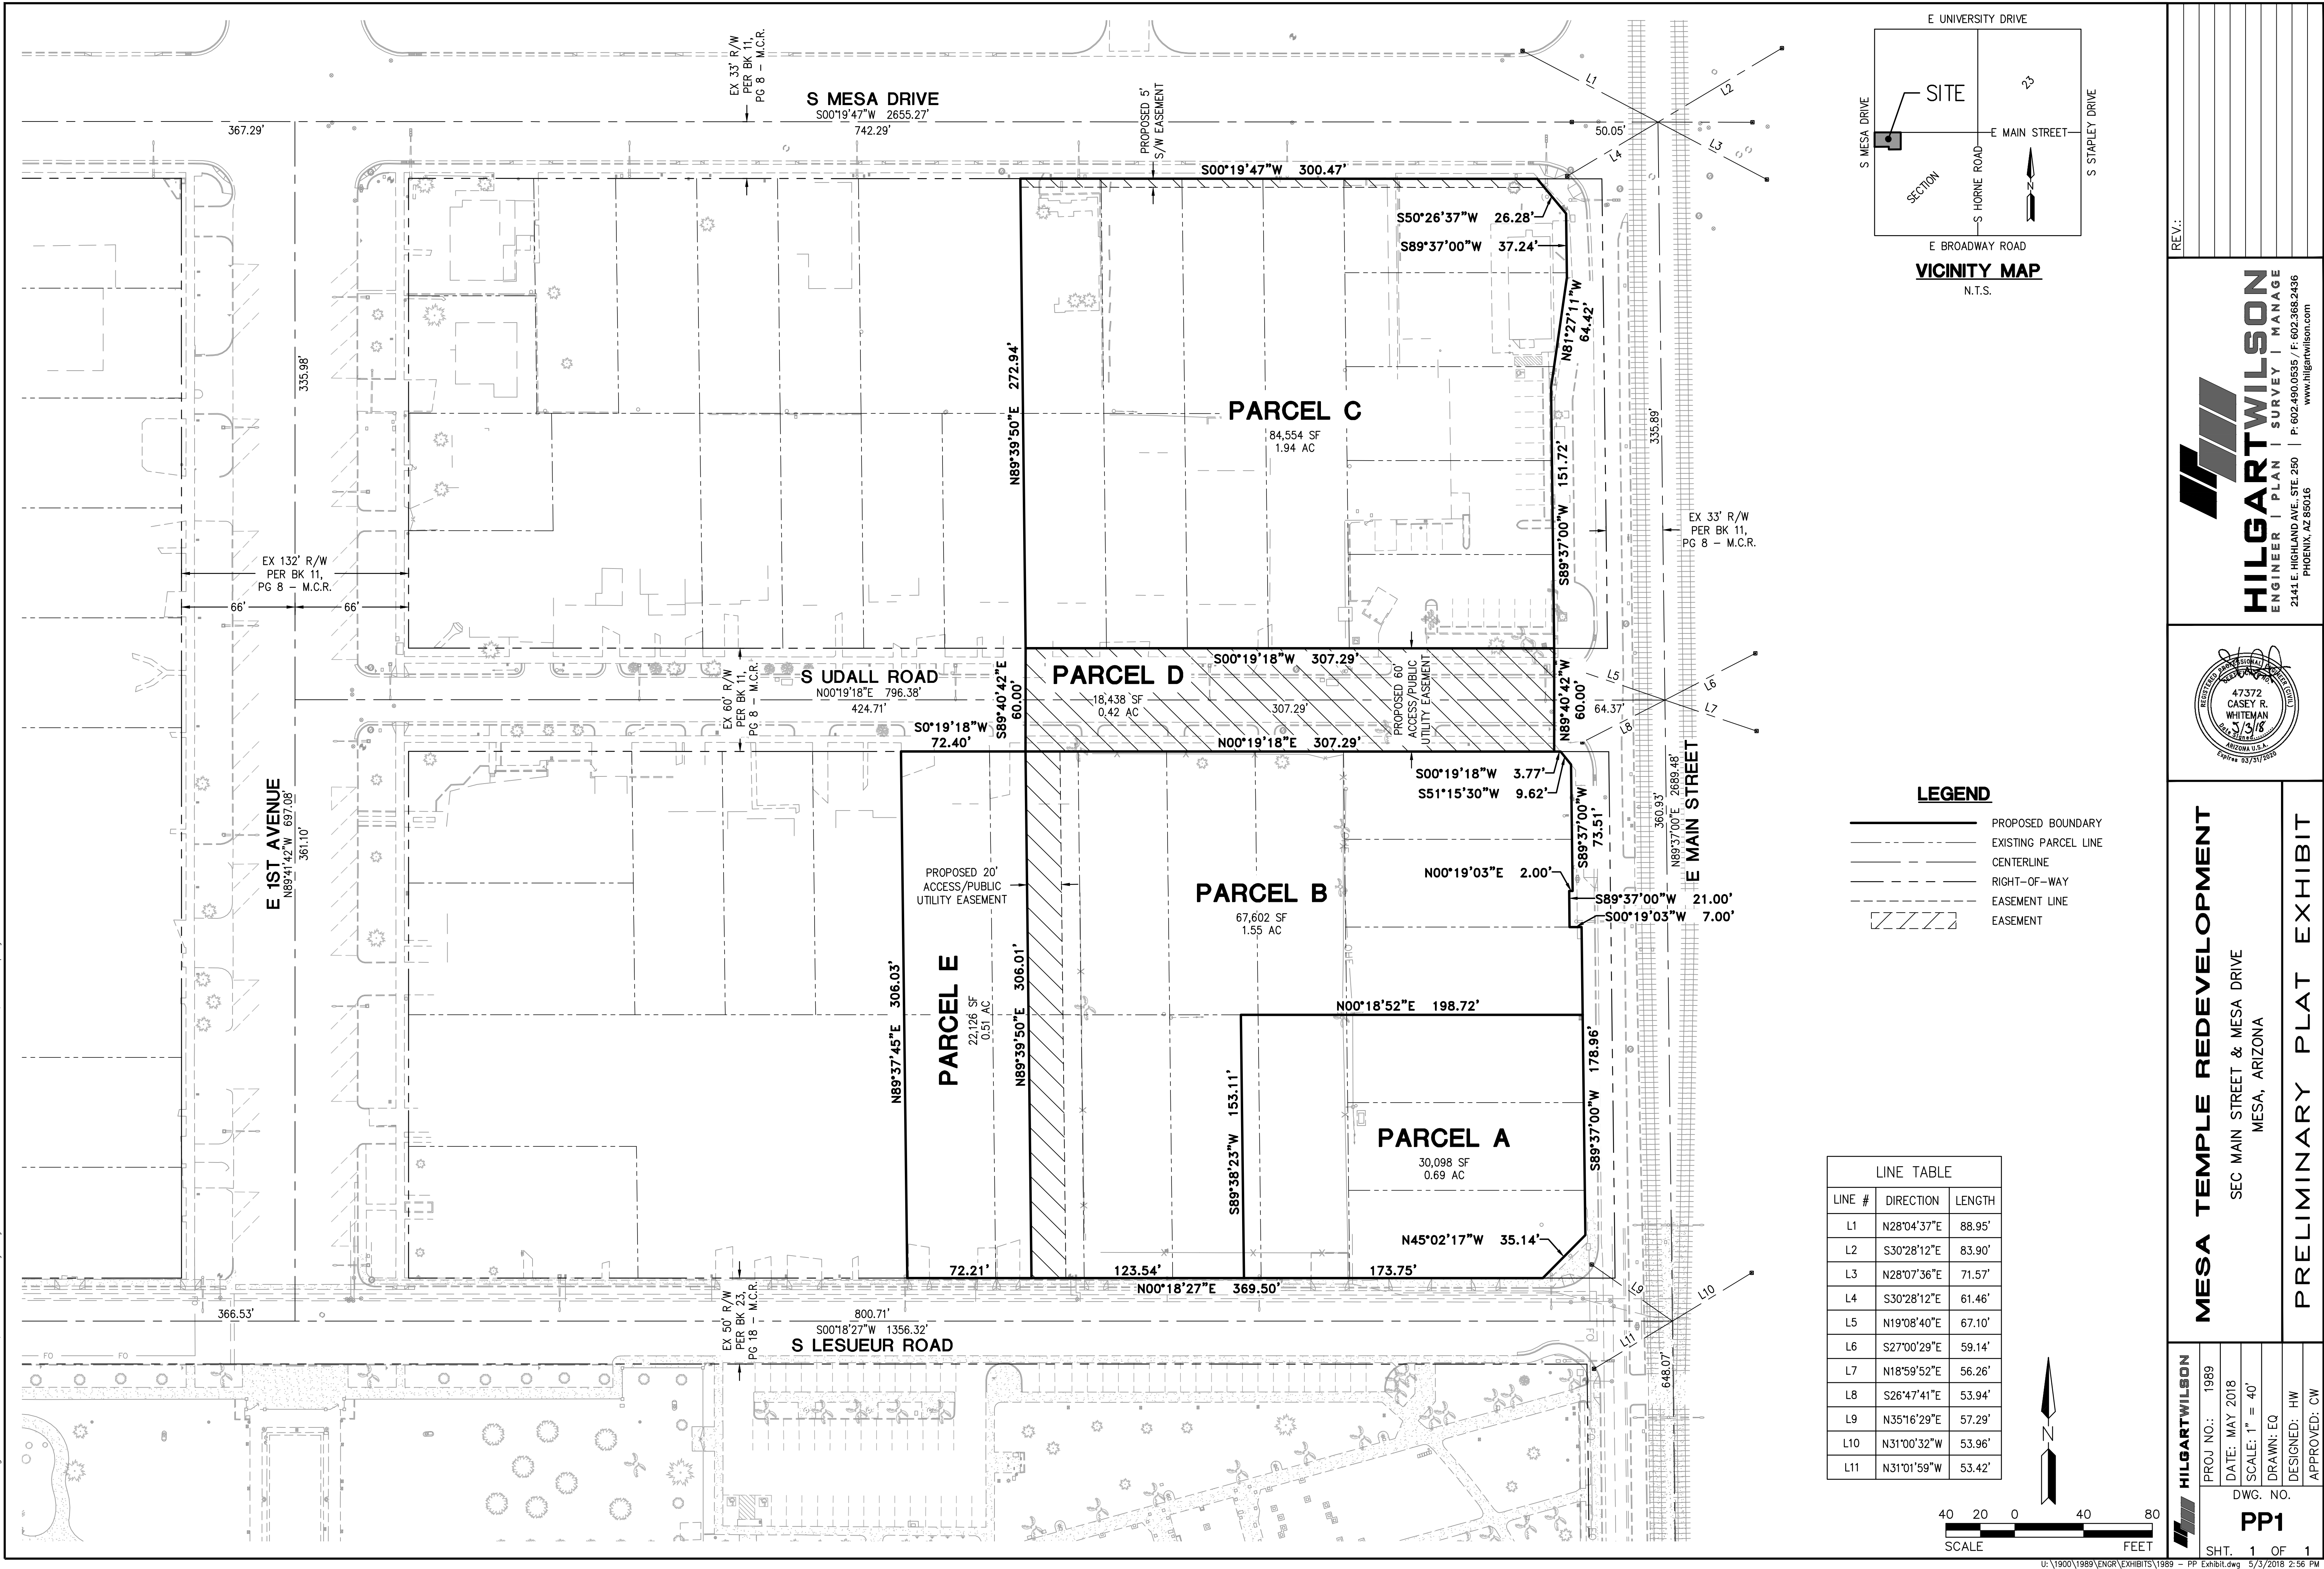

HILGARTWILSON
ENGINEER | PLANNING | SURVEY | MANAGEMENT
2141 E. HIGHLAND AVE., STE. 250
PHOENIX, AZ 85016
www.hilgartwilson.com

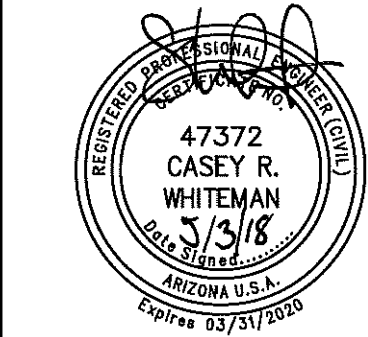

MESA TEMPLE REDEVELOPMENT
SEC MAIN STREET & MESA DRIVE
MESA, ARIZONA
PRELIMINARY PLAT EXHIBIT

HILGARTWILSON
PROJ NO.: 1989
DATE: MAY 2018
SCALE: 1" = 40'
DRAWN: EQ
DESIGNED: HW
APPROVED: CW
DWG. NO.
PP1
SHT. 1 OF 1