

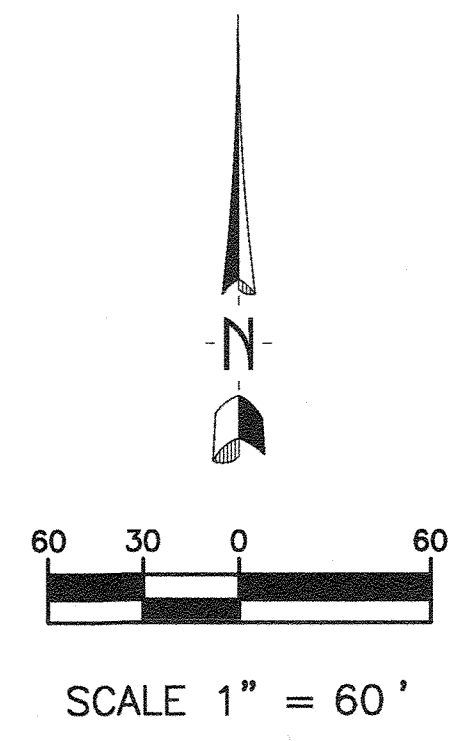


PRELIMINARY GRADING AND DRAINAGE PLAN
PECOS 10
8607 E. PECOS ROAD

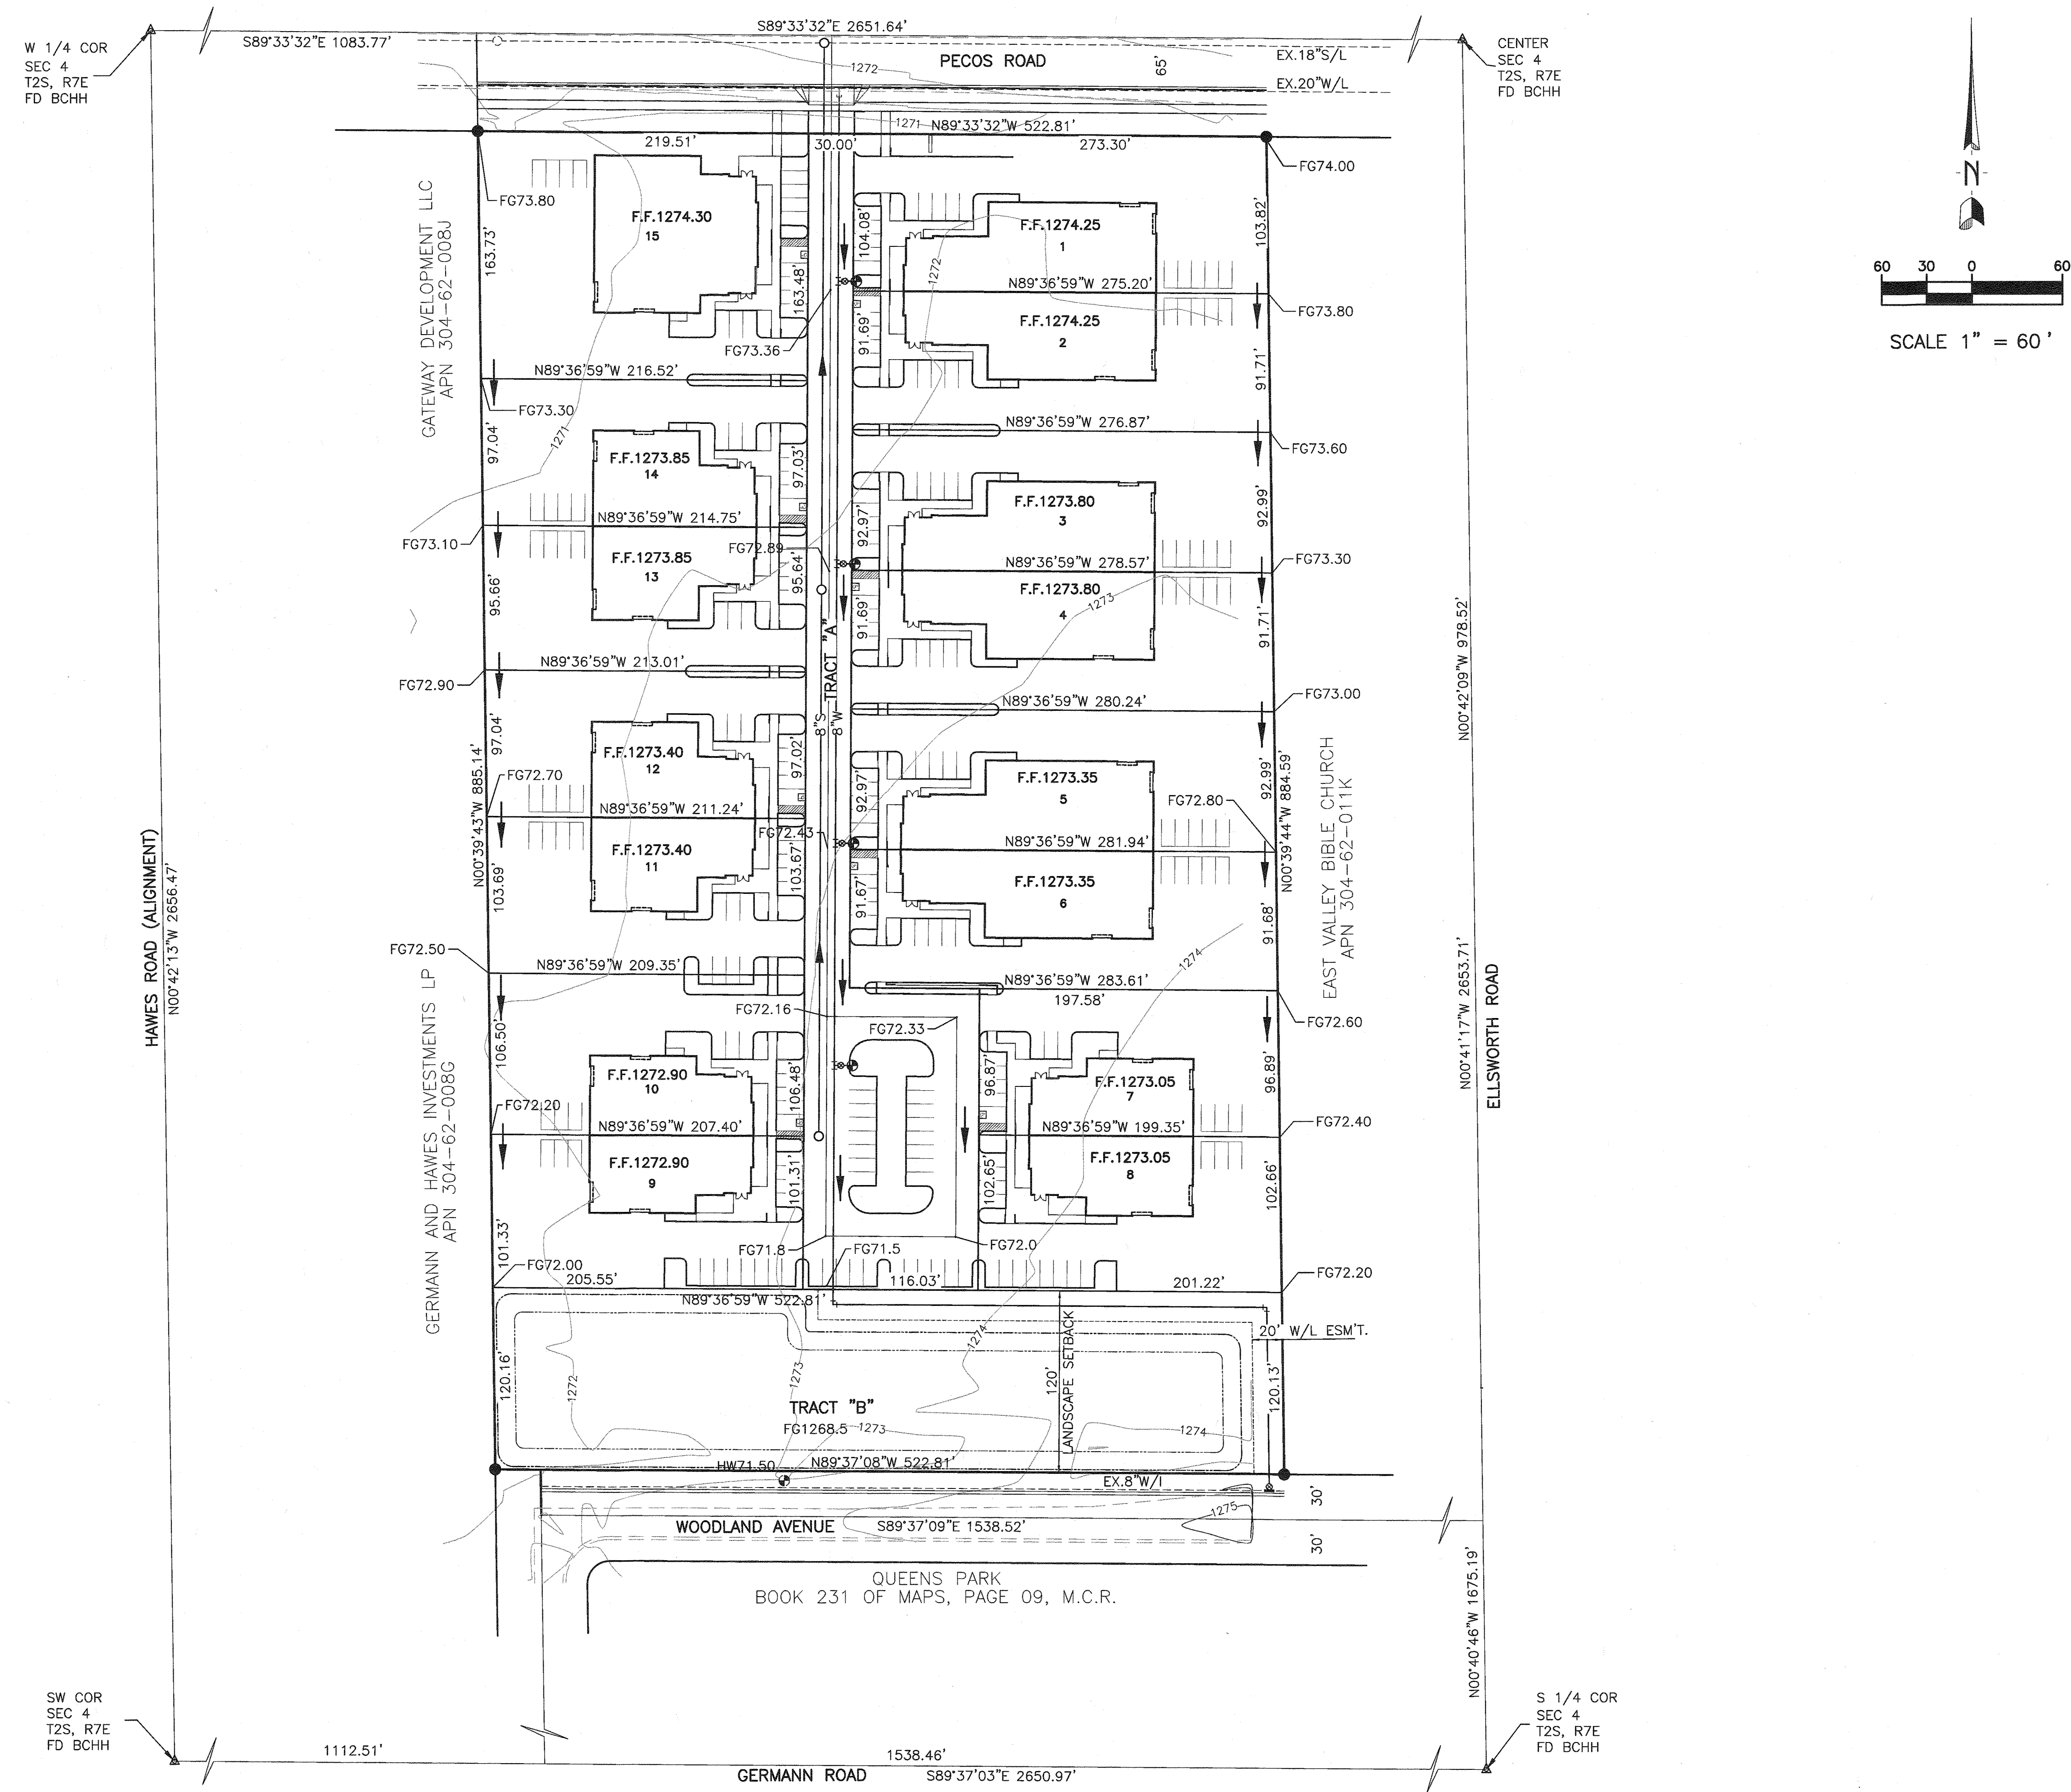

Clouse Engineering, Inc.
ENGINEERS • SURVEYORS
5010 E. Shea Blvd Suite 110 Scottsdale, AZ 85254
Tel 602-395-9300 Fax 602-395-9310

PRELIMINARY GRADING AND DRAINAGE PLAN
PECOS 10
8607 E PECOS ROAD

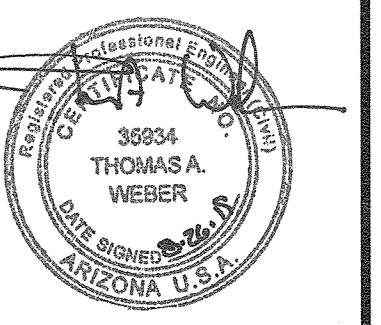

Revised

Date	8-26-19
As-Built	
Job No.	190707

1 OF 1