


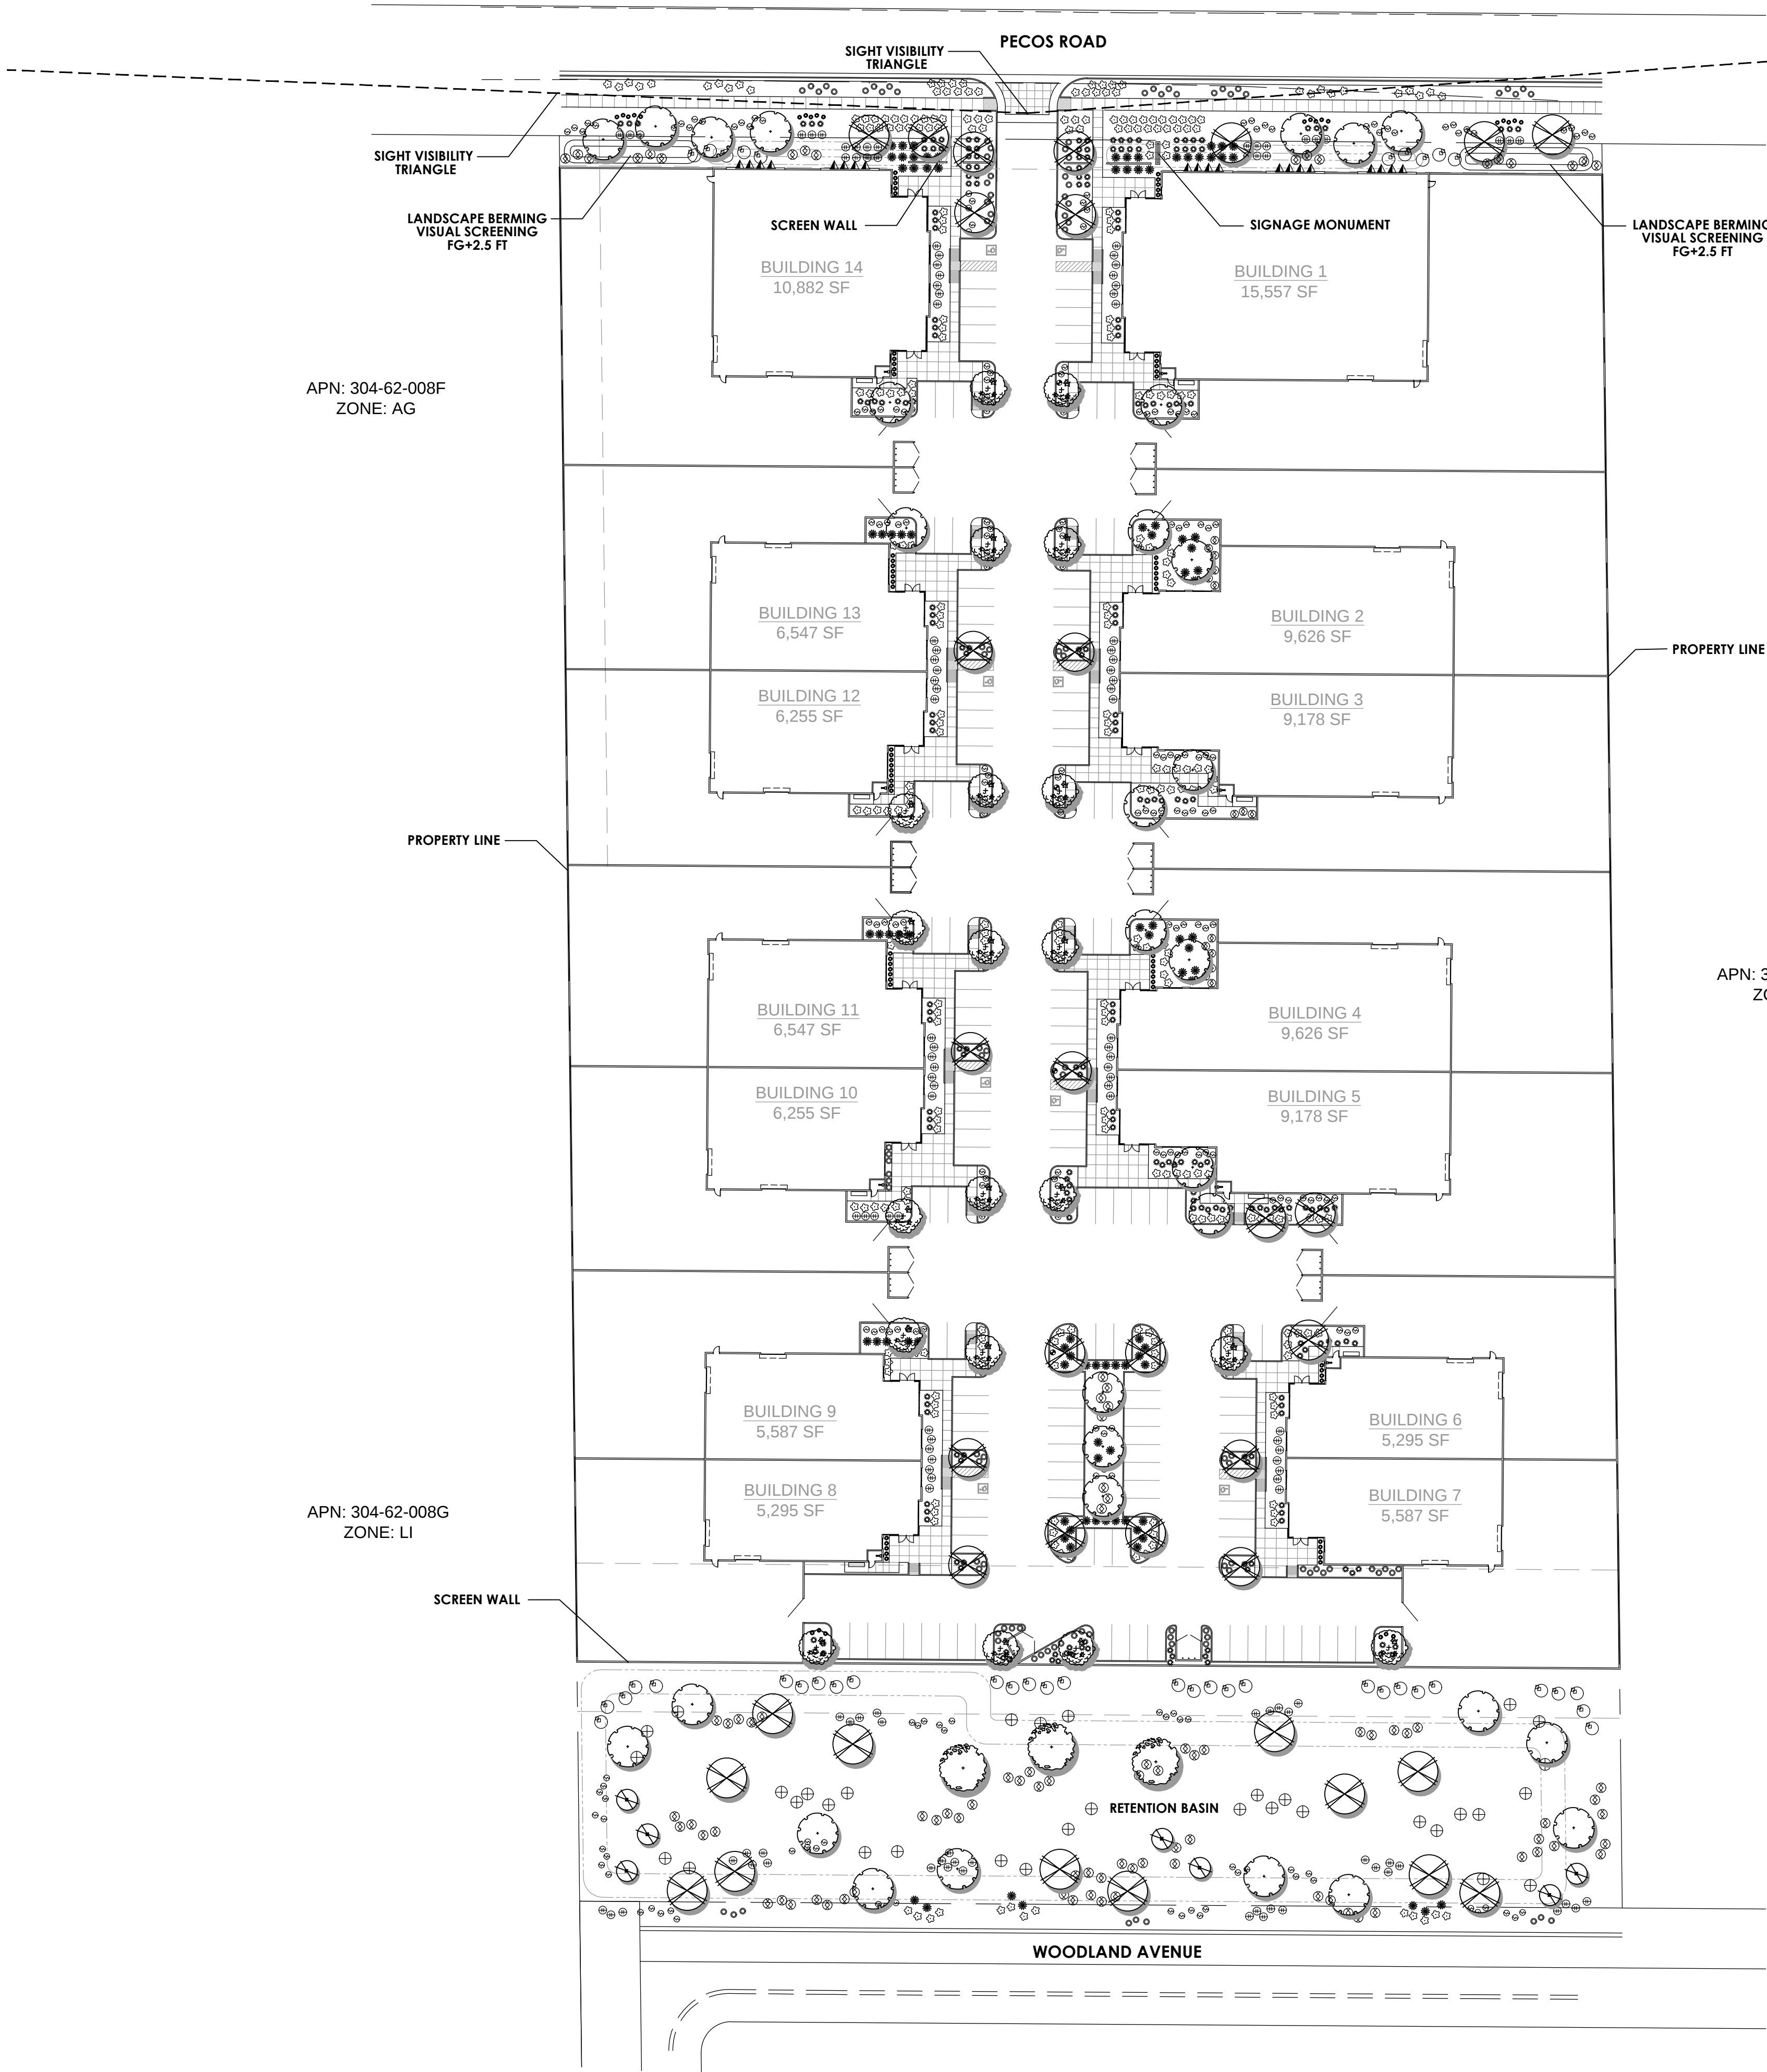

PLANT LEGEND


SYMBOL	BOTANICAL NAME	COMMON NAME	SIZE	QTY
TREES				
	CHITALPA TASHKENTENSIS	CHITALPA	24" BOX	20
	CAESALPINIA CACALACO 'SMOOTHIE'	THORNLESS CASCALOTE	24" BOX	7
	PARKINSONIA X. 'DESERT MUSEUM'	DESERT MUSEUM	36" BOX	36
	PISTACIA CHINENSIS 'RED PUSH'	RED PUSH PISTACHE	24" BOX	31
	ULMUS PARVIFOLIA	EVERGREEN ELM	36" BOX	3
SHRUBS				
	CAESALPINIA PULCHERRIMA	BIRD OF PARADISE	5 GAL.	34
	DODONAEA VISCOSA	HOPBUSH	5 GAL.	40
	EREMOPHILA HYGROPHANA	BLUE BELLS	5 GAL.	229
	LEUCOPHYLLUM LAEVIGATUM	CHIHUAHUAN SAGE	5 GAL.	108
	RUELLIA BRITTONIANA	BRITISH RUELLIA	5 GAL.	126
ACCENTS				
	AGAVE VILMORINIANA	OCTOPUS AGAVE	5 GAL.	97
	HESPERALOE PARVIFLORA 'PERPA'	BRAKELIGHTS YUCCA	5 GAL.	222
GROUNDCOVER				
	CONVOLVULUS CNEORUM	BUSH MORNING GLORY	1 GAL.	114
	EREMOPHILA GLABRA	OUTBACK SUNRISE EMU	1 GAL.	286
	RUELLIA BRITTONIANA 'KATIE'	KATIE RUELLIA	1 GAL.	98
VINES				
	TRACHELOSPERMUM JASMUNOIDES	STAR JASMINE	5 GAL.	20
INERT GROUNDCOVER				
	DECOMPOSED GRANITE	BROWN	1/2" SCREENED	116,685 S.F. 972 TONS

PRELIMINARY LANDSCAPE NOTES

PLANTING
THE SITE SHALL BE LANDSCAPED IN ACCORDANCE WITH CITY OF MESA STANDARDS. ALL TREES AND SHRUBS ARE TO BE STAKED AND PLANTED IN ACCORDANCE WITH THE ARIZONA NURSERY ASSOCIATION PUBLISHED STANDARDS.

SIZES OF TREES AND SHRUBS SHALL CORRESPOND WITH REQUIREMENTS SET BY THE CITY OF MESA. ALL PLANTING AREAS WILL RECEIVE A 2" DEPTH OF DECOMPOSED GRANITE AND SHALL BE TREATED WITH PRE-EMERGENT HERBICIDE.

IRRIGATION
THE IRRIGATION SYSTEM SHALL CONSIST OF DRIP EMITTERS AND PRESSURE REGULATORS CONNECTED TO AUTOMATIC VALVES AND WILL BE TIED INTO AN AUTOMATIC CONTROLLER, AS REQUIRED. THE IRRIGATION SYSTEM SHALL PROVIDE 100% COVERAGE.

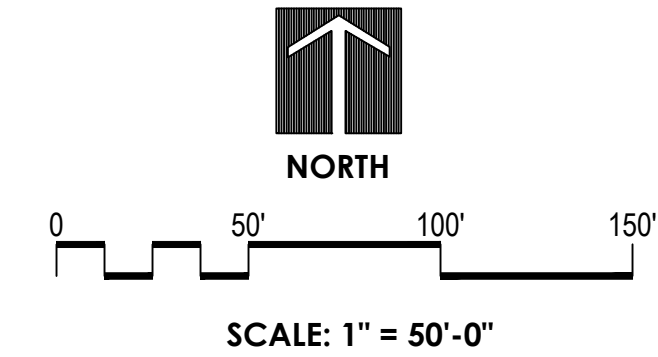

1048 N. 44th St. #200
Phoenix, AZ 85008
602.952.8585
www.pdi-az.com

PECOS 10

8607 EAST PECOS ROAD | MESA, ARIZONA

LANDSCAPE IMPROVEMENTS

PRELIMINARY LANDSCAPE PLAN

PROJECT #: 18028
DATE: 4.4.19
DRAWN BY: EM
REV # DATE
6.22.20 2ND REVIEW TO CITY
8.04.20 3RD REVIEW TO CITY

SHEET

PL-1

PLEASE RECYCLE