




North Elevation

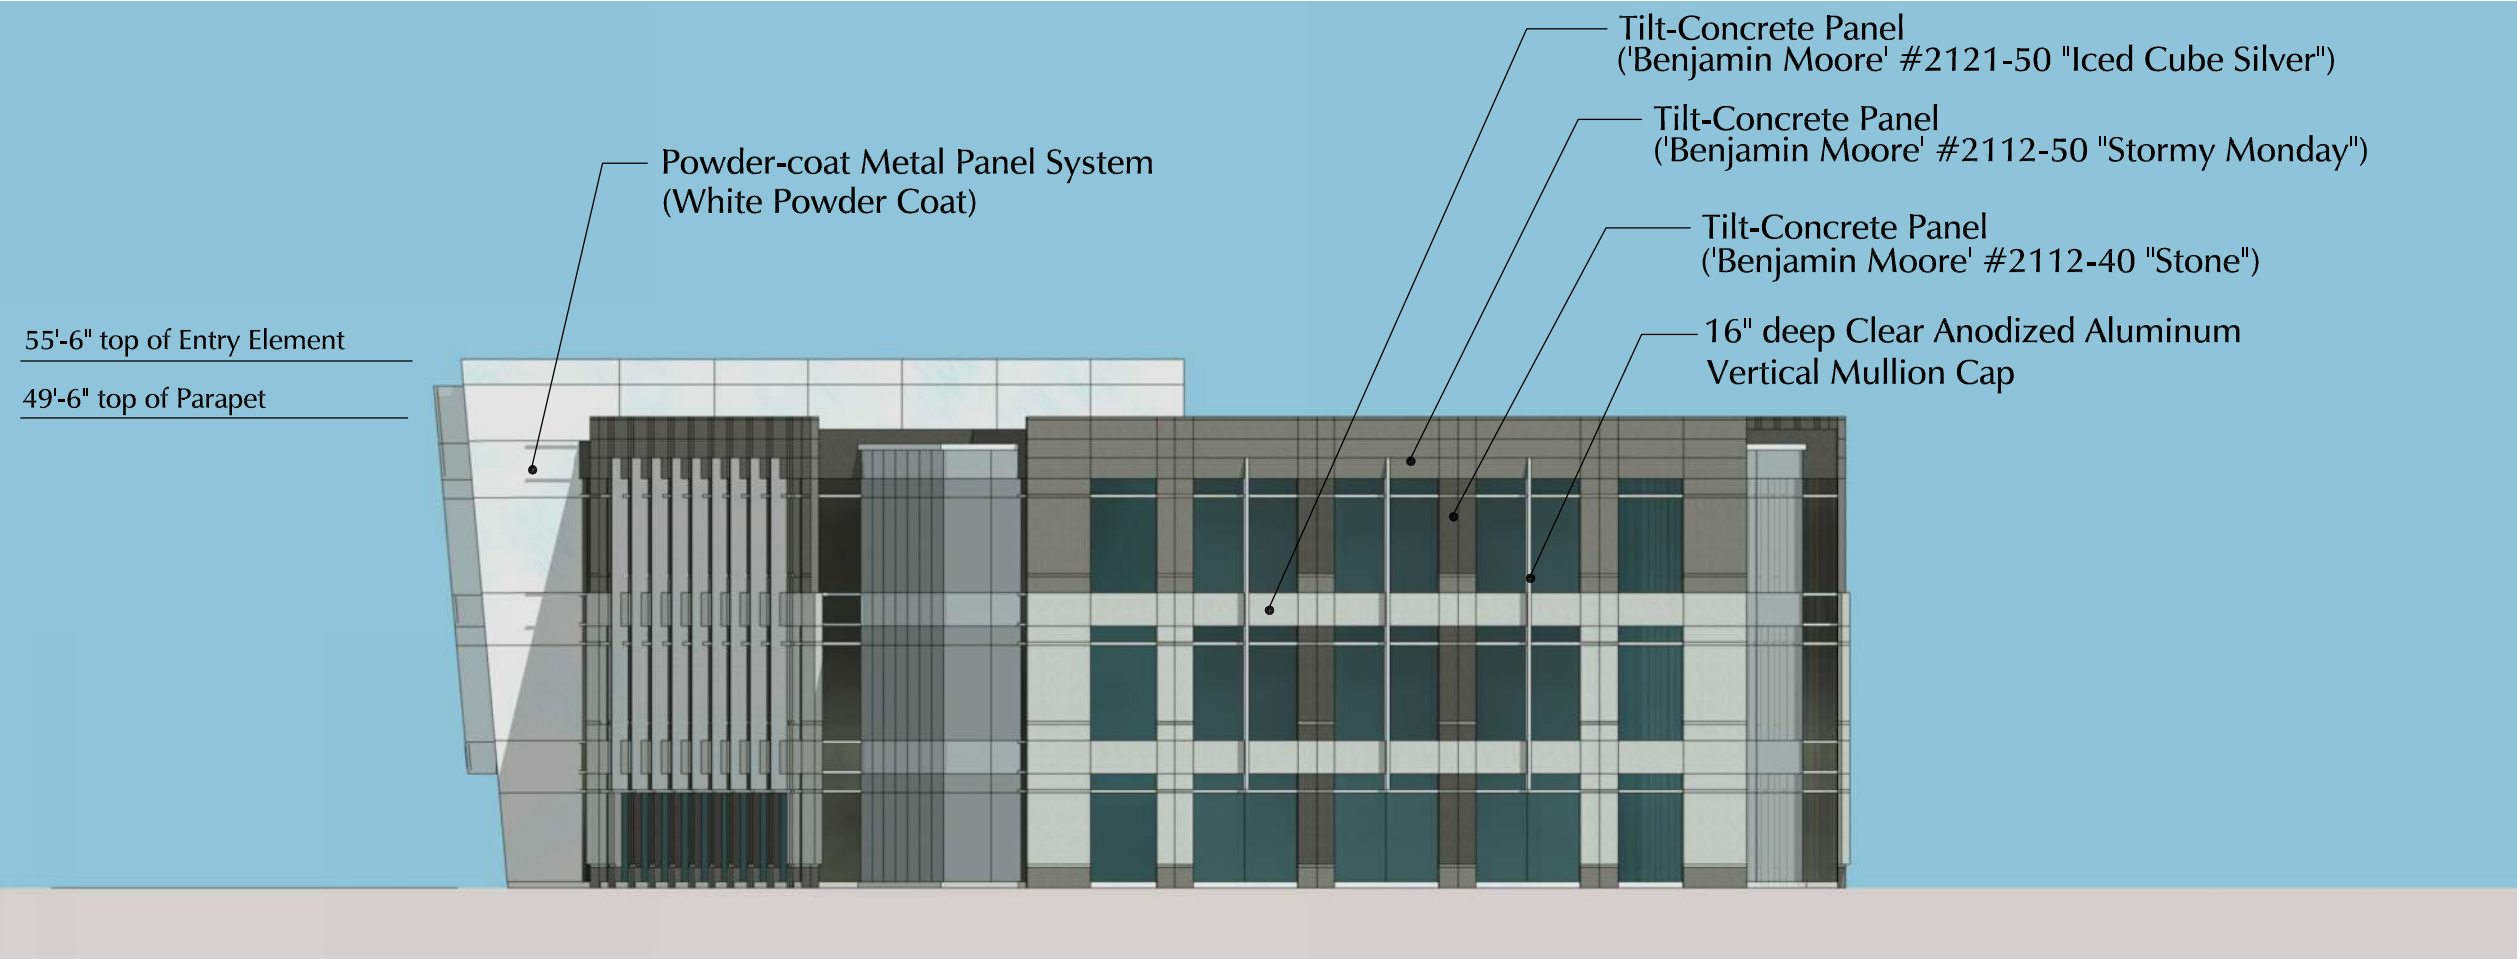

West Elevation

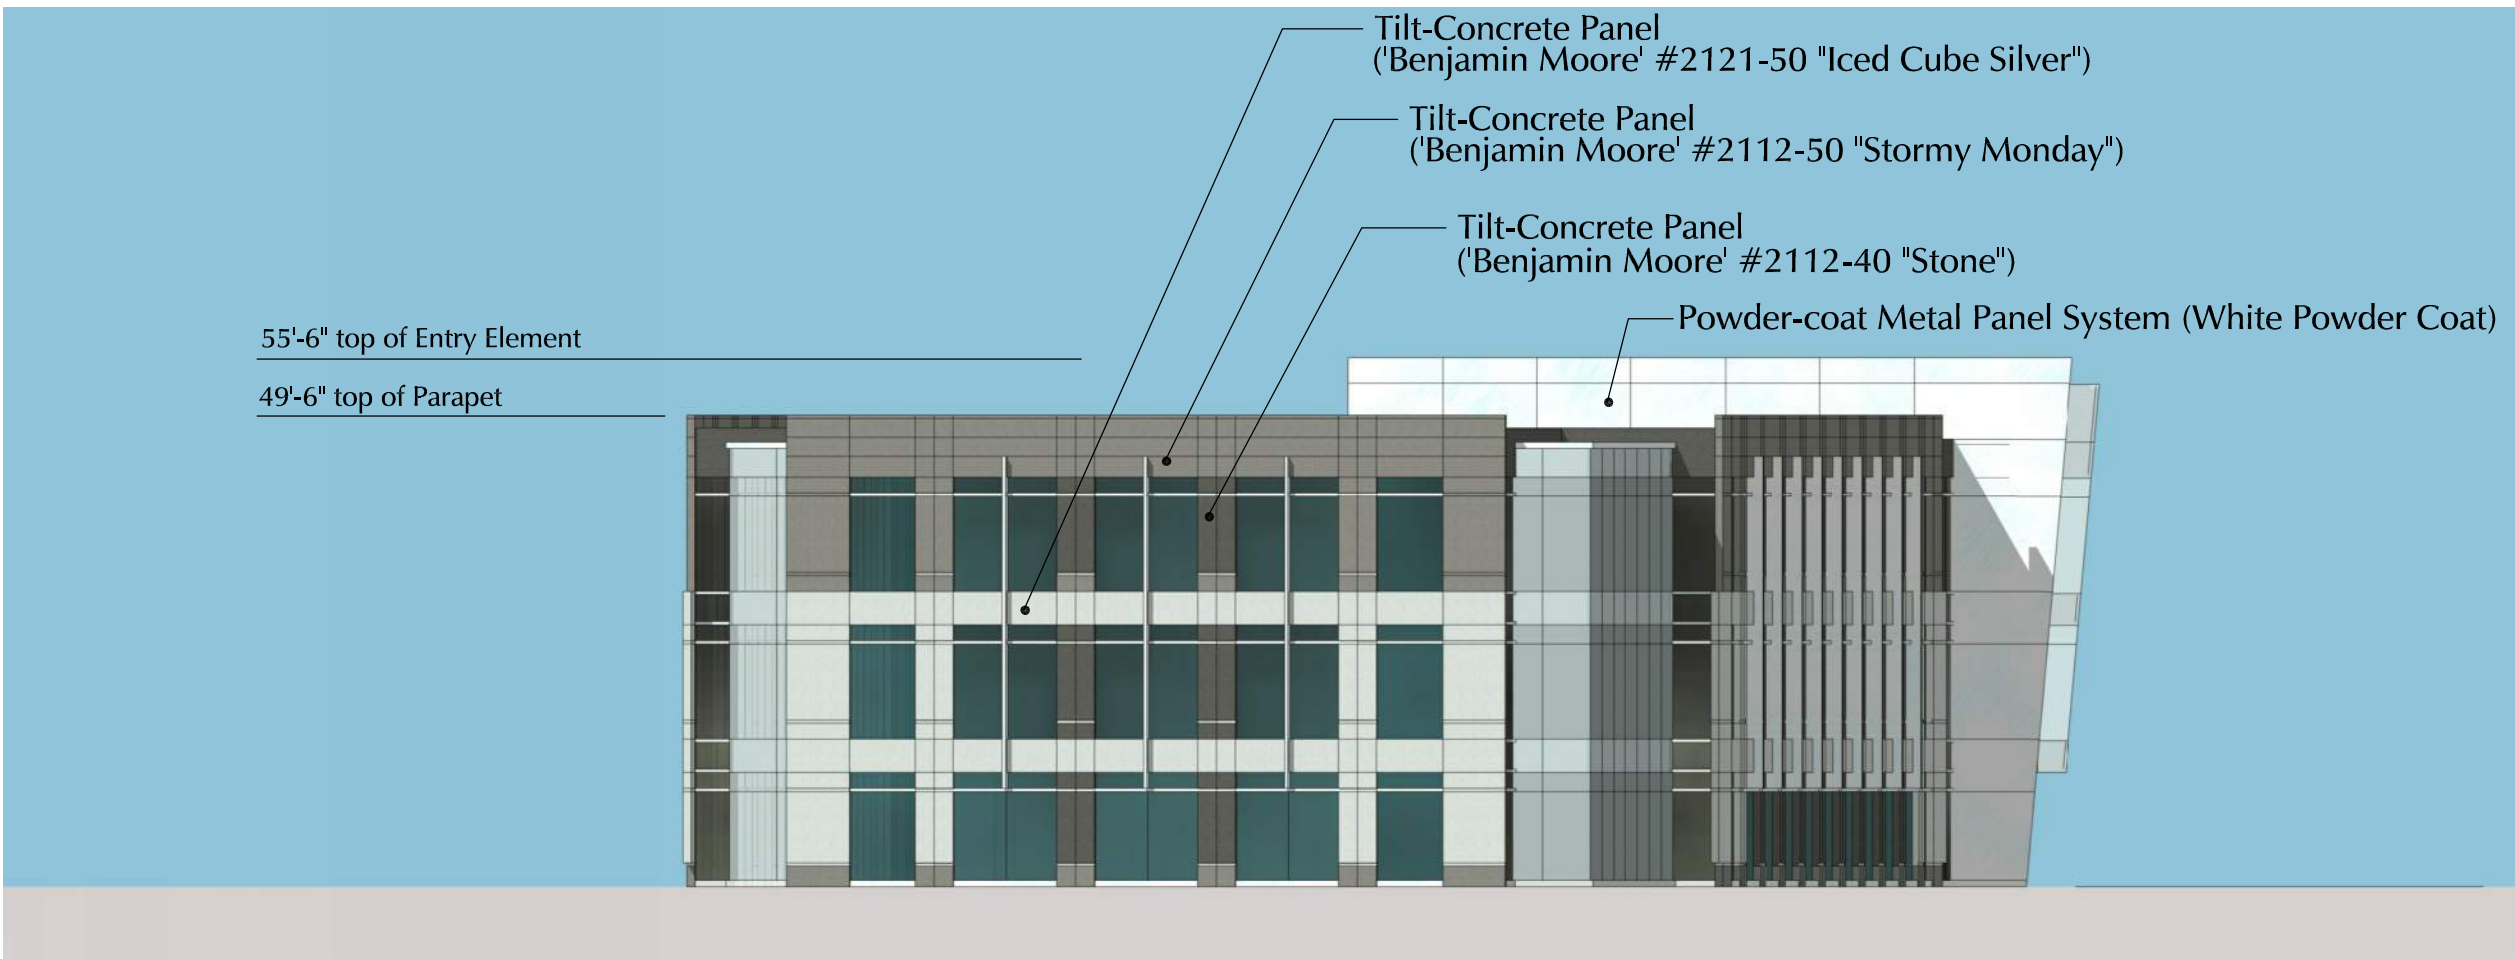

East Elevation

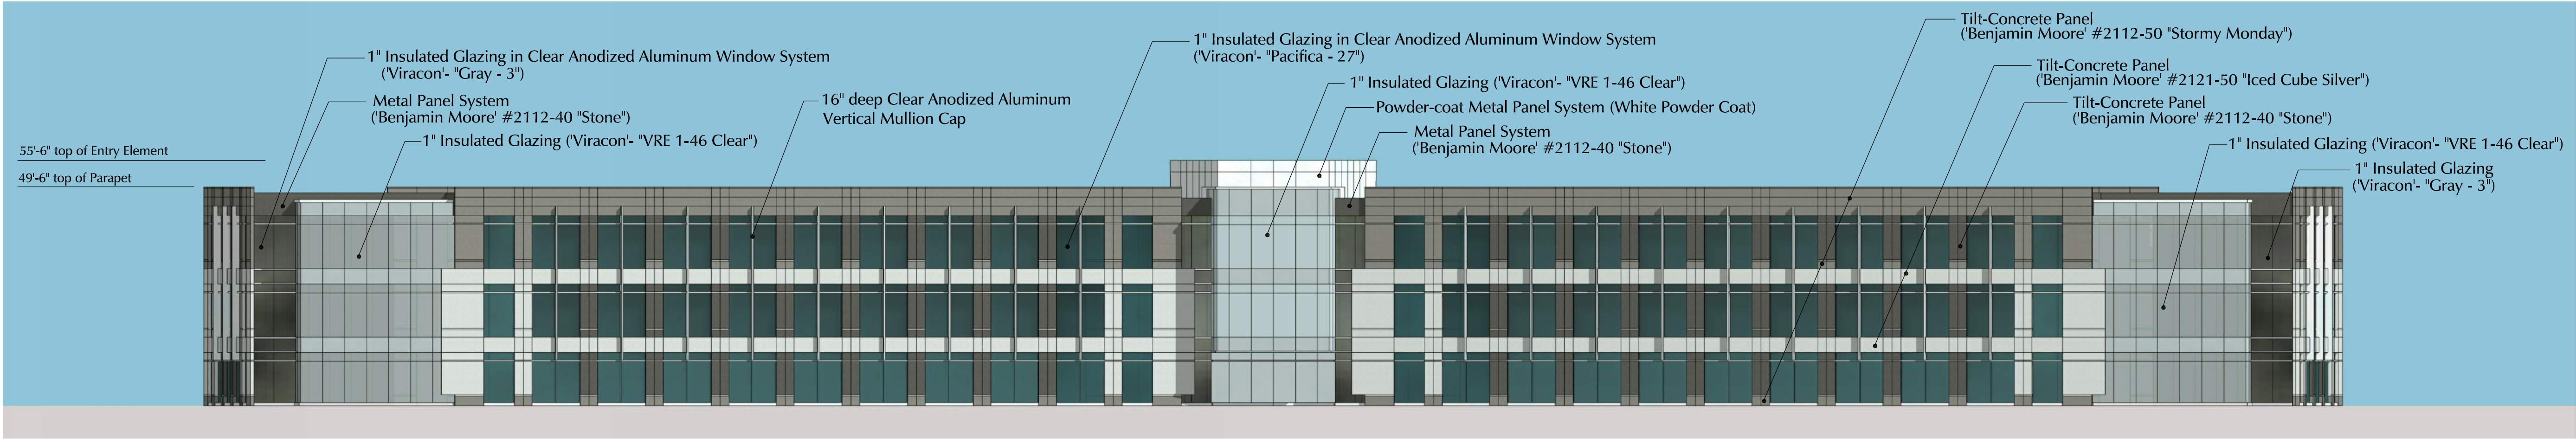

South Elevation

North Elevation

Tilt-Concrete Panel:	10,050sf (41%)
Viracon®- "Pacifica" - 27":	7,820sf (32%)
Viracon®- "Gray" - 3":	1,050sf (5%)
Viracon®- "VRE 1-46 Clear":	5,390sf (22%)
Total Elevation Area:	24,310sf

South Elevation

Tilt-Concrete Panel:	9,690sf (42%)
Viracon®- "Pacifica" - 27":	7,820sf (34%)
Viracon®- "Gray" - 3":	1,350sf (5%)
Viracon®- "VRE 1-46 Clear":	4,420sf (19%)
Total Elevation Area:	23,280sf

East / West Elevations

Tilt-Concrete Panel:	4,240sf (48%)
Viracon®- "Pacifica" - 27":	3,280sf (37%)
Viracon®- "Gray" - 3":	----- (—%)
Viracon®- "VRE 1-46 Clear":	1,380sf (15%)
Total Elevation Area:	8,900sf


Building Elevations


0' 20' 40' 60' 80'

14111-5-1-20


WAYPOINT 5- Mesa, Arizona

Notice of IP Rights: 2016 DAVIS. THESE DESIGNS ARE THE EXCLUSIVE PROPERTY OF DAVIS. NO USE OR REPRODUCTION IS PERMITTED WITHOUT THE EXPRESS WRITTEN PERMISSION OF DAVIS.

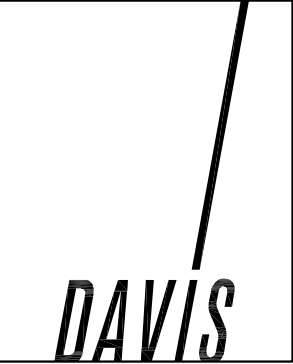


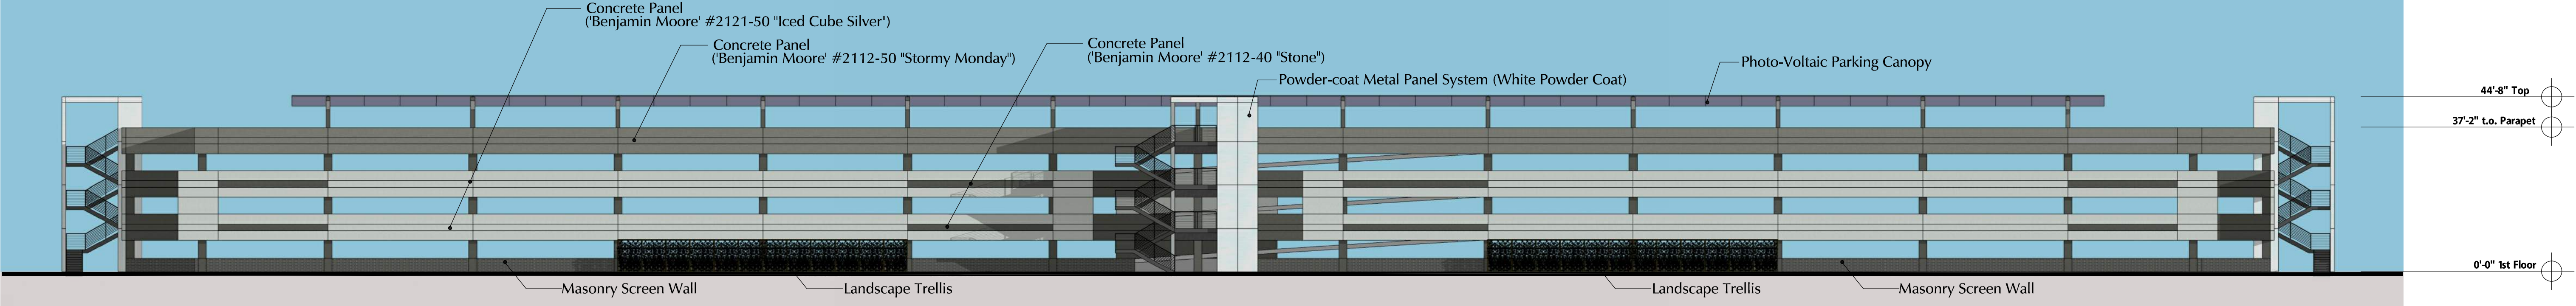


North Elevation

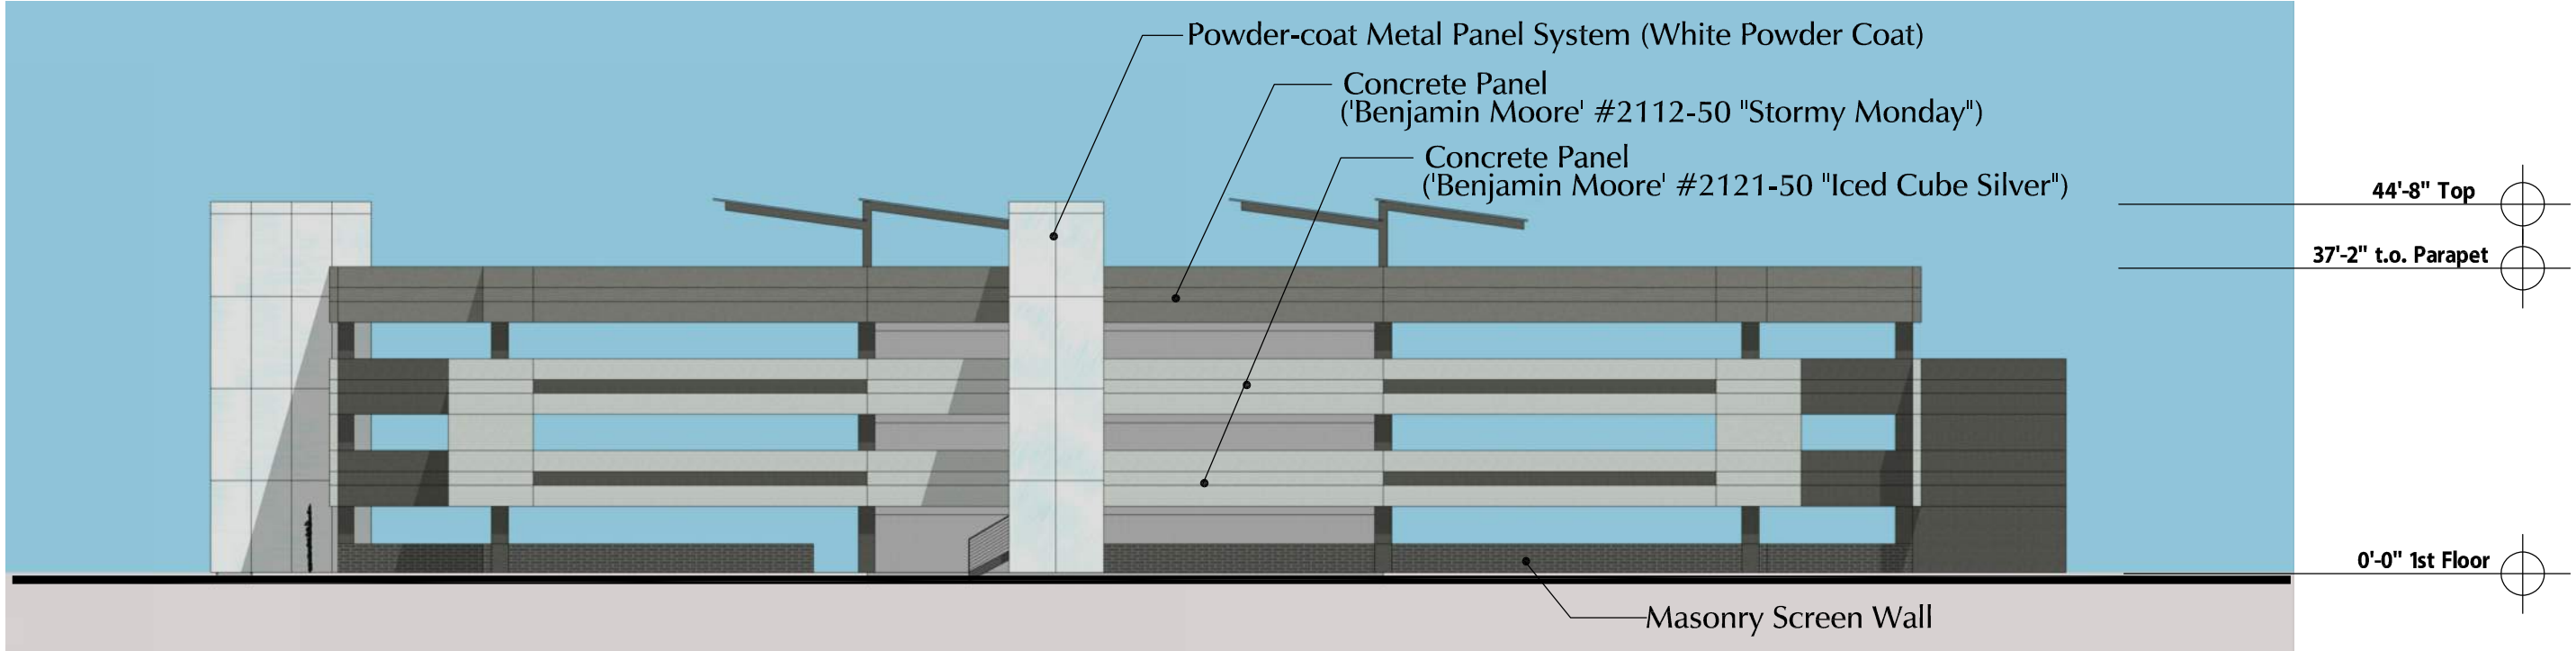

West Elevation

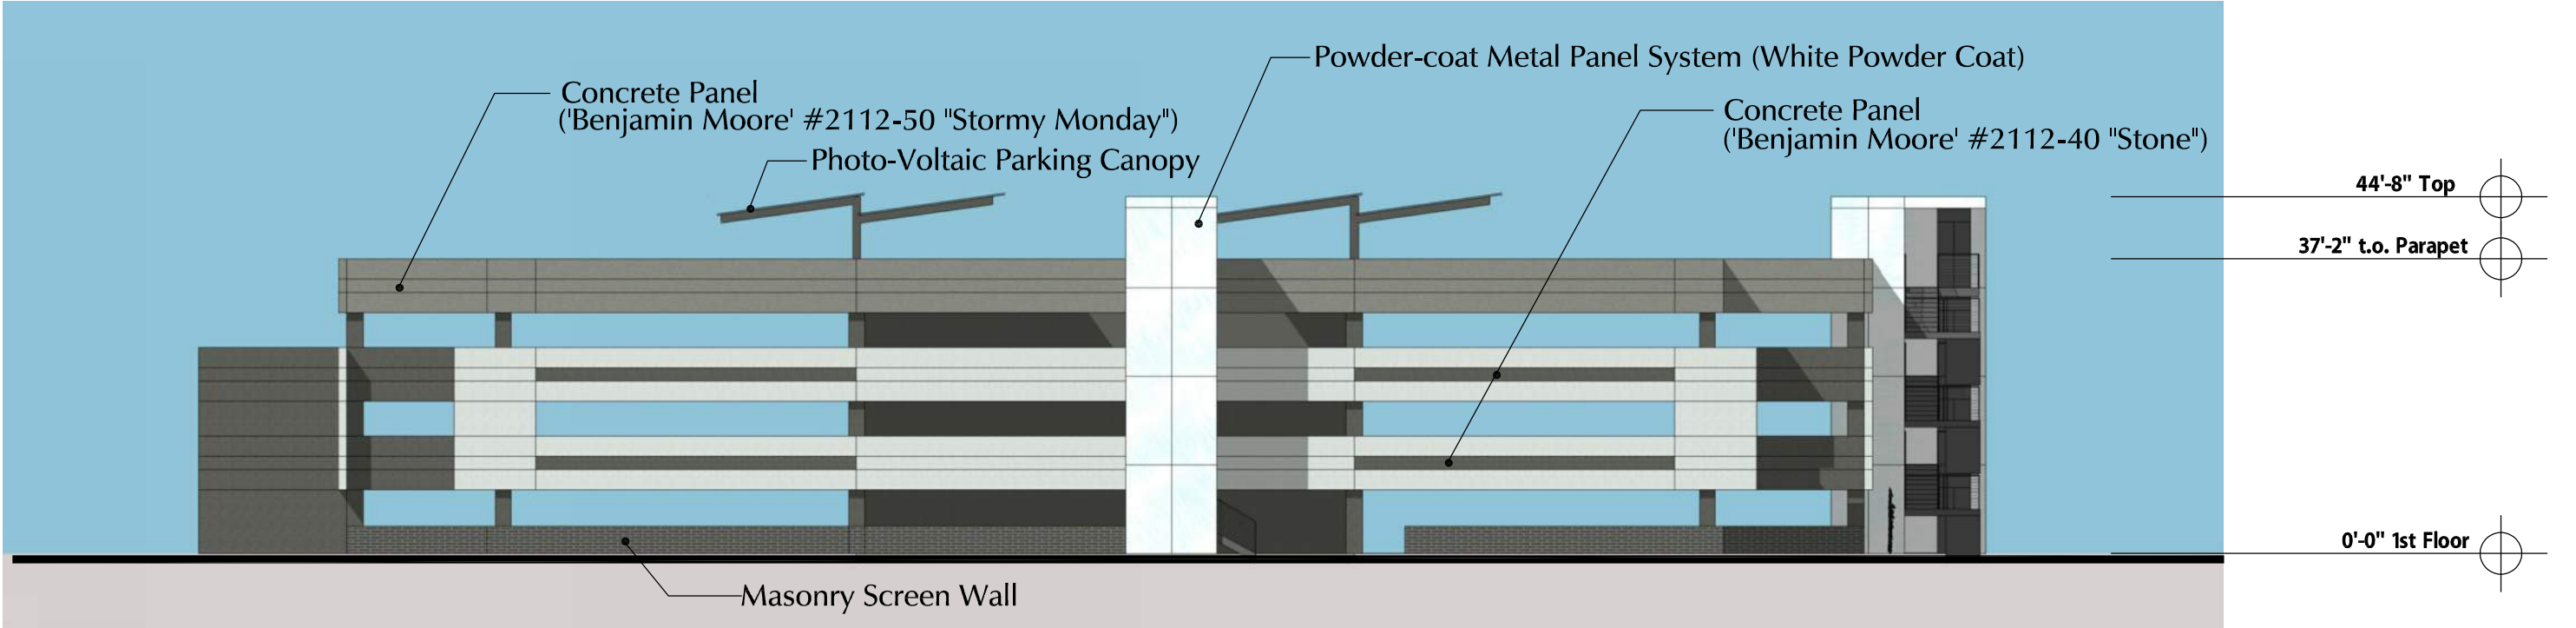


East Elevation

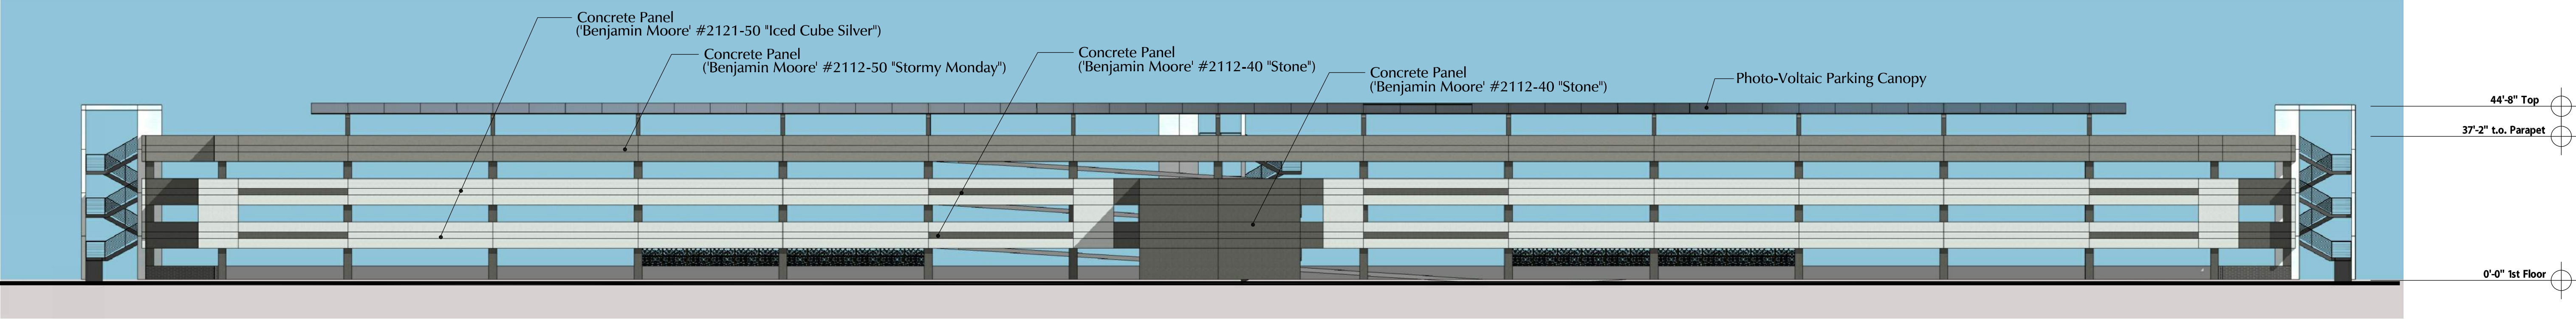

South Elevation


Parking Structure Elevations

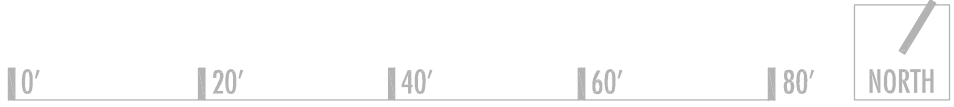

WAYPOINT 5- Mesa, Arizona

14111- 10-2-20

Notice of IP Rights: 2016 DAVIS. THESE DESIGNS ARE THE EXCLUSIVE PROPERTY OF DAVIS. NO USE OR REPRODUCTION IS PERMITTED WITHOUT THE EXPRESS WRITTEN PERMISSION OF DAVIS.

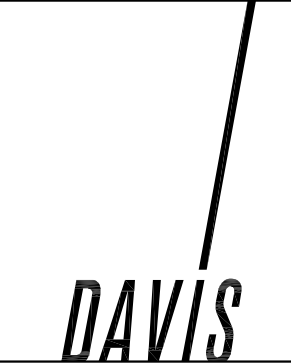










WAYPOINT 5- Mesa, Arizona

14111-5-1-20

Notice of IP Rights: 2016 DAVIS. THESE DESIGNS ARE THE EXCLUSIVE PROPERTY OF DAVIS. NO USE OR REPRODUCTION IS PERMITTED WITHOUT THE EXPRESS WRITTEN PERMISSION OF DAVIS.

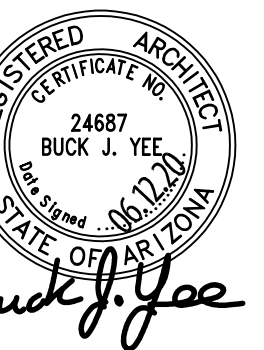

Buck J. Yee



DAVIS



WAYPOINT 5- Mesa, Arizona

14111-5-1-20

Notice of IP Rights: 2016 DAVIS. THESE DESIGNS ARE THE EXCLUSIVE PROPERTY OF DAVIS. NO USE OR REPRODUCTION IS PERMITTED WITHOUT THE EXPRESS WRITTEN PERMISSION OF DAVIS.

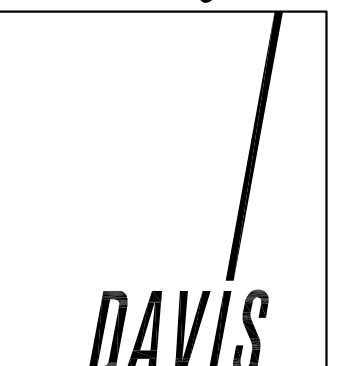
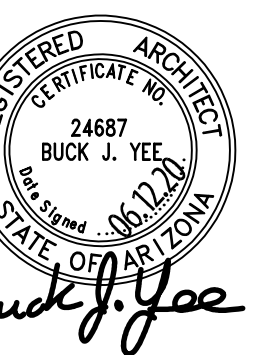




WAYPOINT 5- Mesa, Arizona

14111-5-1-20

Notice of IP Rights: 2016 DAVIS. THESE DESIGNS ARE THE EXCLUSIVE PROPERTY OF DAVIS. NO USE OR REPRODUCTION IS PERMITTED WITHOUT THE EXPRESS WRITTEN PERMISSION OF DAVIS.

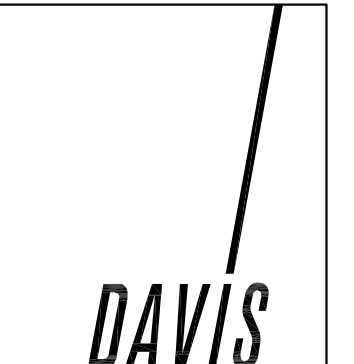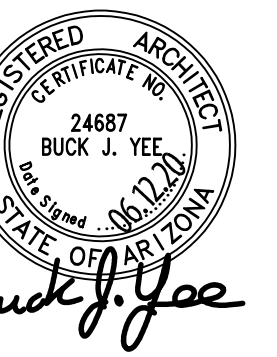




WAYPOINT 5- Mesa, Arizona

14111-5-1-20

Notice of IP Rights: 2016 DAVIS. THESE DESIGNS ARE THE EXCLUSIVE PROPERTY OF DAVIS. NO USE OR REPRODUCTION IS PERMITTED WITHOUT THE EXPRESS WRITTEN PERMISSION OF DAVIS.

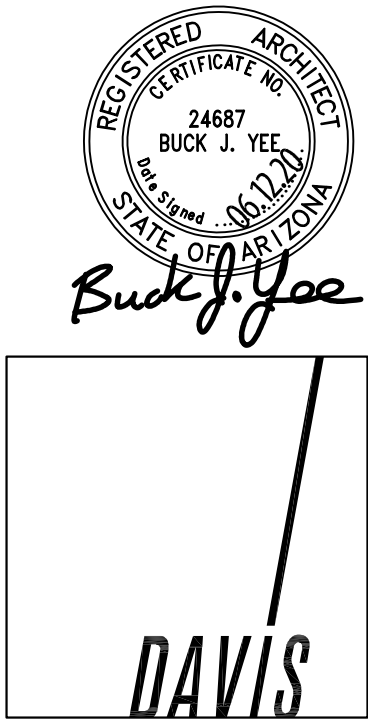




WAYPOINT 5- Mesa, Arizona

14111-5-1-20

Notice of IP Rights: 2016 DAVIS. THESE DESIGNS ARE THE EXCLUSIVE PROPERTY OF DAVIS. NO USE OR REPRODUCTION IS PERMITTED WITHOUT THE EXPRESS WRITTEN PERMISSION OF DAVIS.

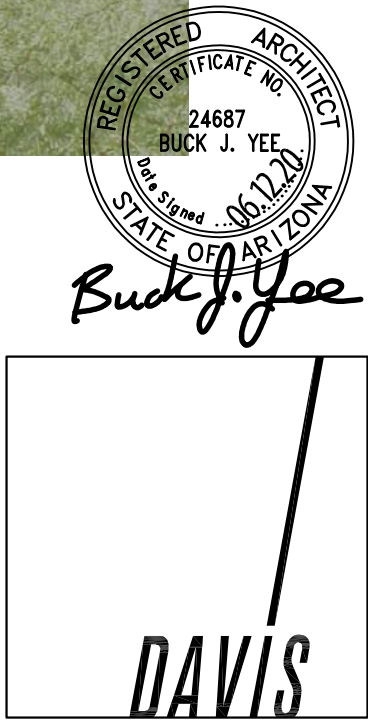




WAYPOINT 5- Mesa, Arizona

14111-5-1-20

Notice of IP Rights: 2016 DAVIS. THESE DESIGNS ARE THE EXCLUSIVE PROPERTY OF DAVIS. NO USE OR REPRODUCTION IS PERMITTED WITHOUT THE EXPRESS WRITTEN PERMISSION OF DAVIS.

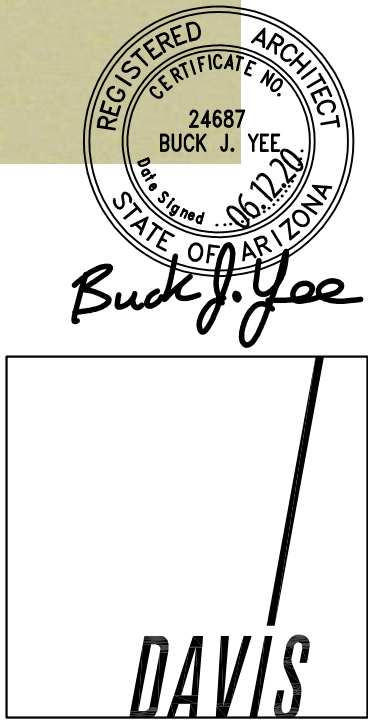



WAYPOINT 5- Mesa, Arizona

14111-5-1-20

Notice of IP Rights: 2016 DAVIS. THESE DESIGNS ARE THE EXCLUSIVE PROPERTY OF DAVIS. NO USE OR REPRODUCTION IS PERMITTED WITHOUT THE EXPRESS WRITTEN PERMISSION OF DAVIS.

