



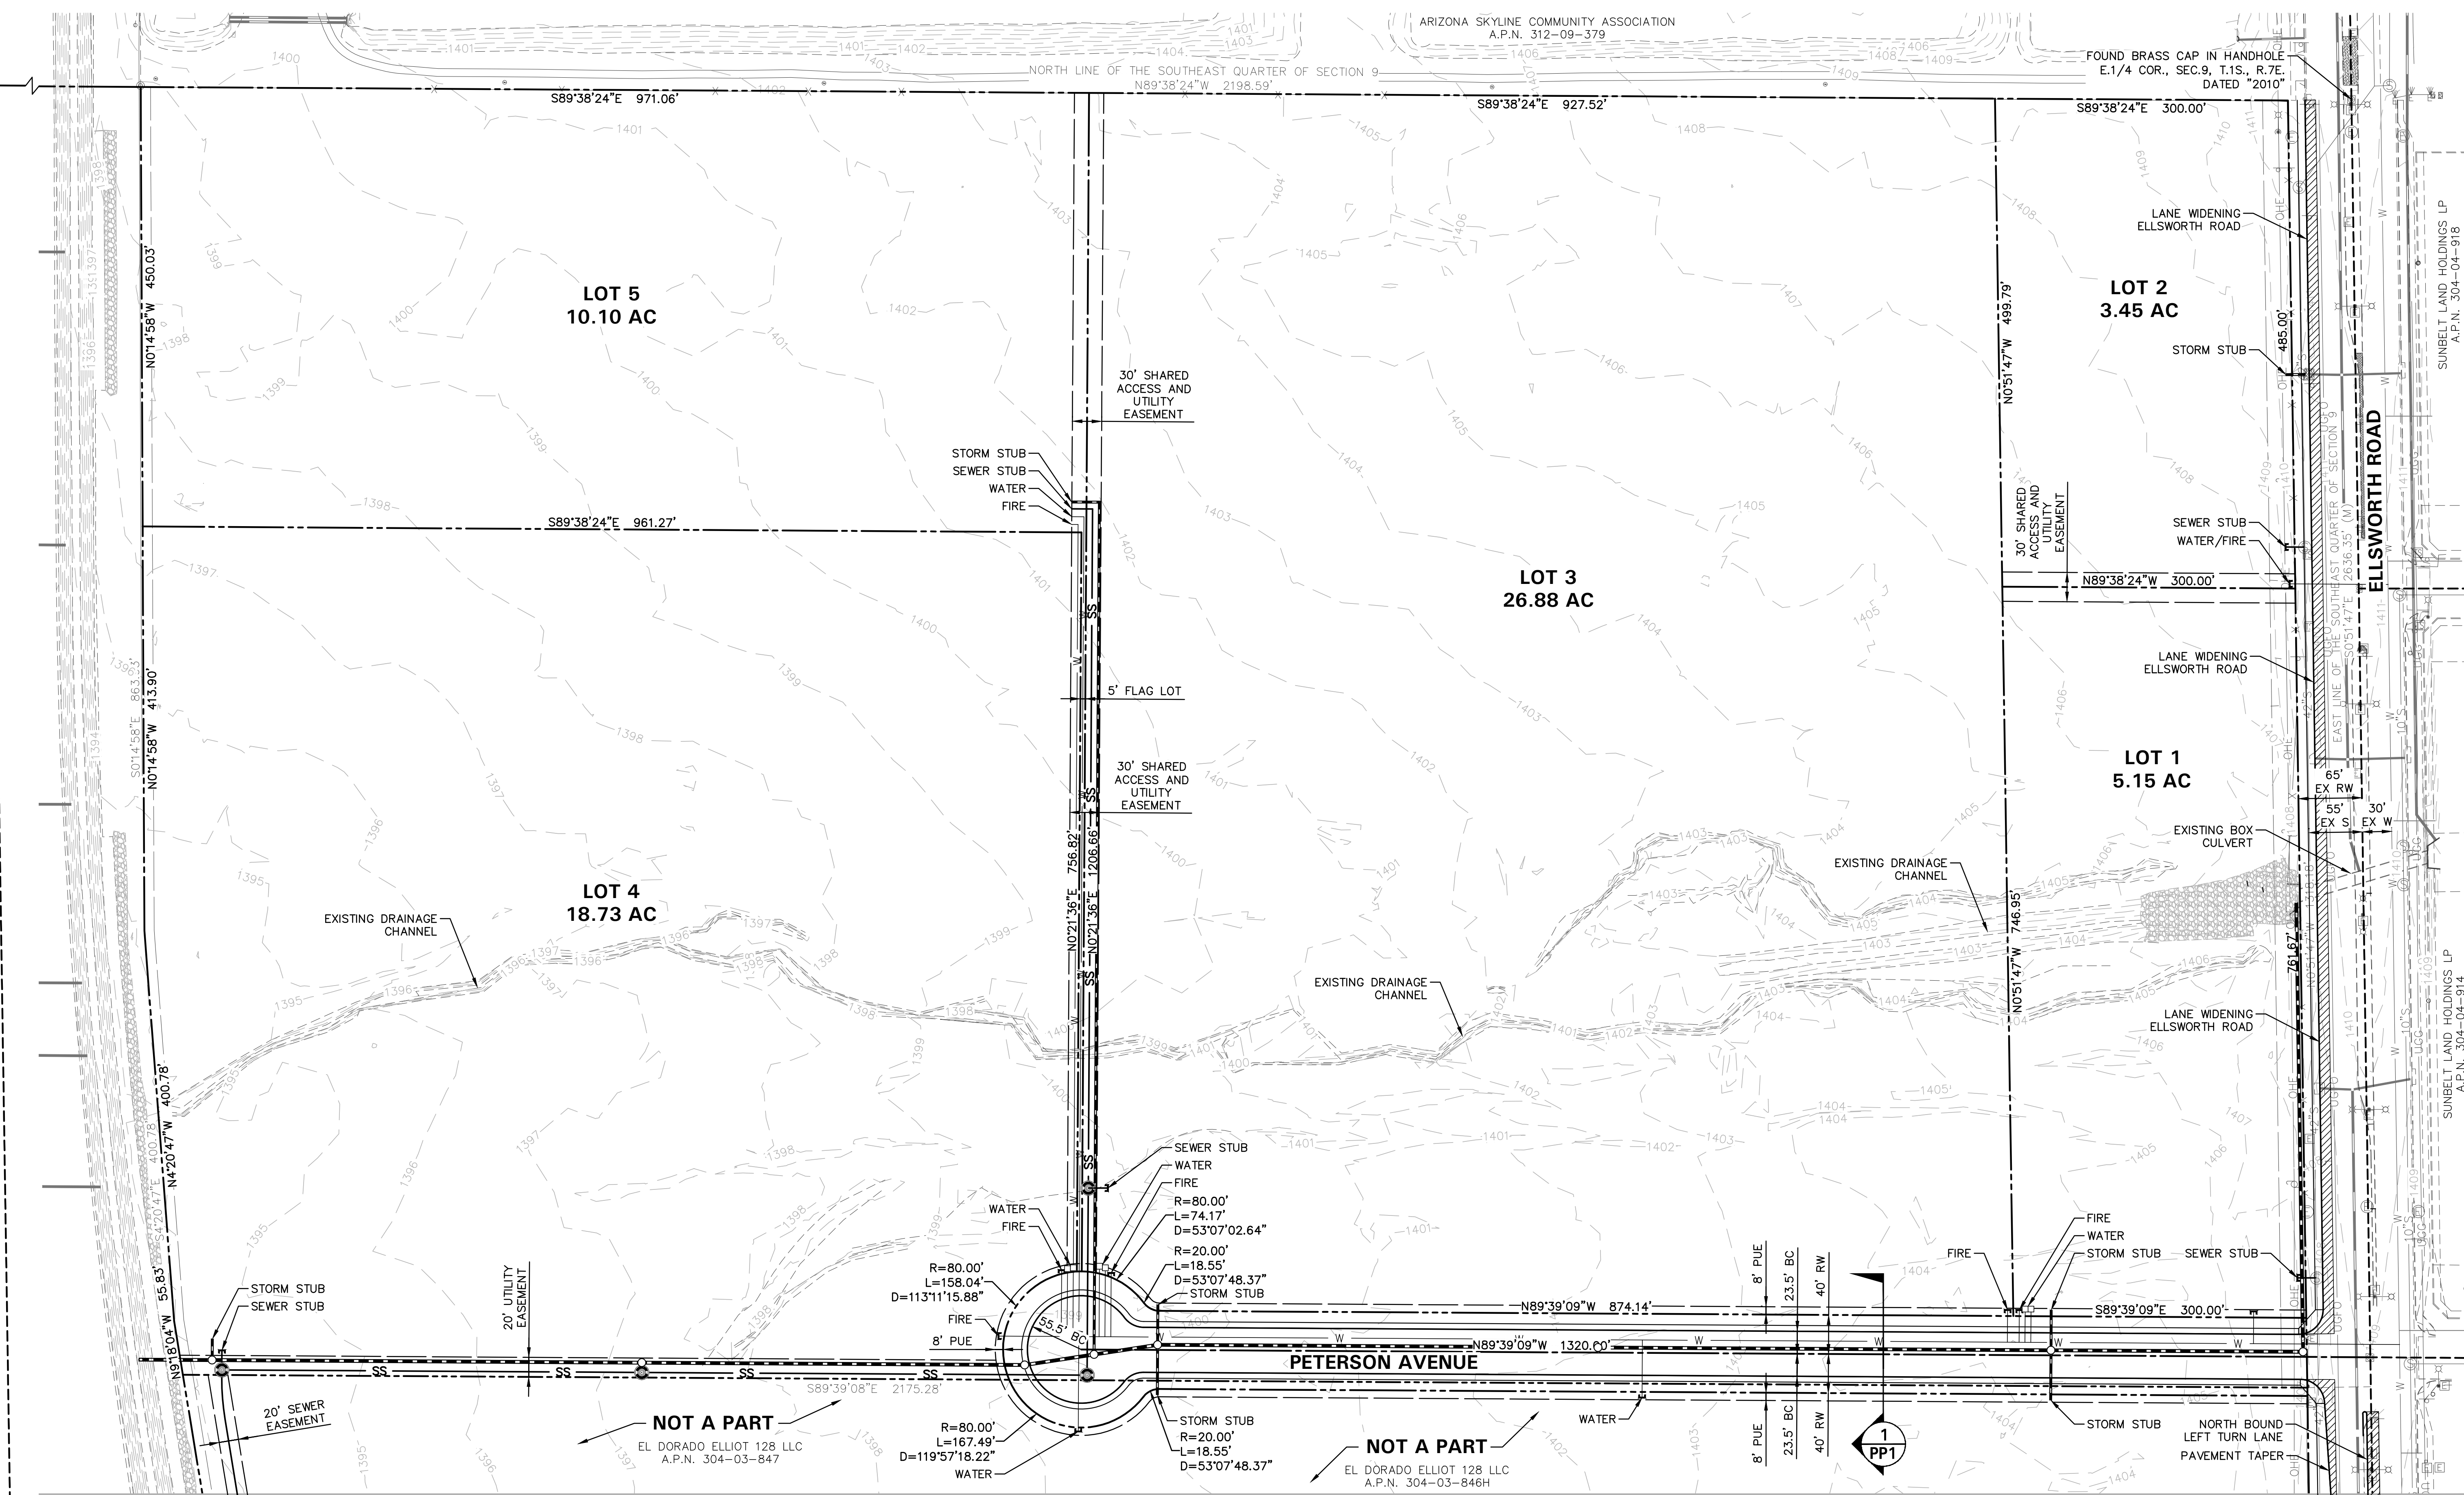

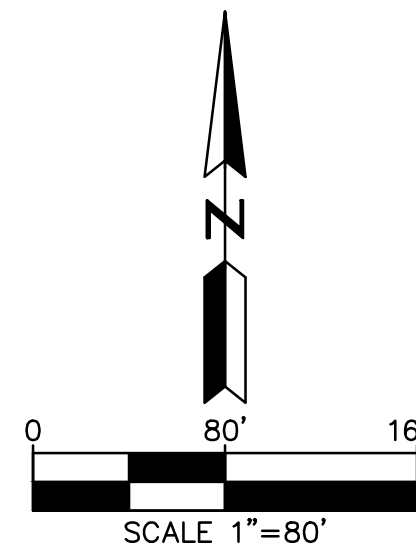

POINT OF COMMENCEMENT  
FOUND A.D.O.T. ALUMINUM CAP  
FLUSH C.1/4 COR., SEC.9,  
T.1S., R.7E.



MATCH SHEET PP3

| NO. | DATE | REVISION | BY |
|-----|------|----------|----|
|     |      |          |    |
|     |      |          |    |
|     |      |          |    |
|     |      |          |    |

PURPOSE:  
**1ST CITY SUBMITTAL**

DESIGN BY: GDH  
DRAWN BY: KLS  
CHECKED BY: JMH

**HUNTER**  
ENGINEERING  
10450 NORTH 74TH STREET,  
SUITE 200  
SCOTTSDALE, AZ 85258  
T 480 991 3986  
F 480 991 3986  
CIVIL AND SURVEY

PRELIMINARY  
PLANS  
NOT FOR  
CONSTRUCTION

PRELIMINARY PLAT NORTH  
FOR  
**MESA TECHNOLOGY PARK**  
**3322 S. ELLSWORTH ROAD**  
**MESA, ARIZONA 85212**

CONTACT ARIZONA.BIT AT LEAST 2 FULL  
WORKING DAYS BEFORE YOU BEGIN EXCAVATION  
CALL 811 OR CLICK ARIZONA.BIT.COM  
**ARIZONA.BIT**  
ARIZONA'S BIT FOR THE 21ST CENTURY

THESE PLANS ARE  
NOT APPROVED FOR  
CONSTRUCTION  
WITHOUT AN  
APPROVED SIGNATURE  
FROM THE GOVERNING  
MUNICIPALITY.

HE JOB NO.:  
BELT012

SCALE  
1"=80'

SHEET  
**PP2**



## MATCH SHEET PP2

– NOT A PART

EL DORADO ELLIOT 128 LLC  
A.P.N. 304-03-846H

20' SEWER  
EASEMENT

20' SEWER  
EASEMENT

ELLIOT ROAD

S89°39'44"E 2656.46' (BASIS OF BEARINGS) 2656.38' (R)  
SOUTH LINE OF THE SECTION

FOUND A.D.O.T. BRASS CAP  
FLUSH S.1/4 COR., SEC.9,  
T.1S., R.7E.  
DATED "2006 RLS#35870"

— APPROXIMATE CONNECTION  
TO ELLIOT ROAD SEWER

FOUND BRASS CAP IN  
HANDHOLE SOUTHEAST  
CORNER, SEC.9, T.1S., R.7E.  
"MARICOPA COUNTY D.O.T."

|  |  |  |  |
|--|--|--|--|
|  |  |  |  |
|  |  |  |  |
|  |  |  |  |
|  |  |  |  |
|  |  |  |  |

DESIGN BY: GDH  
DRAWN BY: KLS  
CHECKED BY: JMH

**HUNTER**  
ENGINEERING

CIVIL AND SURVEY

10450 NORTH 74TH STREET,  
SUITE 200  
SCOTTSDALE, AZ 85258  
T 480.991.3985  
F 480.991.3986

PRELIMINARY  
PLANS  
—  
NOT FOR  
CONSTRUCTION

**FOR  
MESA TECHNOLOGY PARK  
3322 S. ELLSWORTH ROAD  
MESA, ARIZONA 85212**

CONTACT ARIZONA 811 AT LEAST 2 FULL  
WORKING DAYS BEFORE YOU BEGIN EXCAVATION

**ARIZONA811**  
BLUE STAKE, INC.  
ALL 811 OR CLICK ARIZONA811.COM

THESE PLANS ARE  
NOT APPROVED FOR  
CONSTRUCTION  
WITHOUT AN  
APPROVED SIGNATURE  
FROM THE GOVERNING  
MUNICIPALITY.

HE JOB NO.:  
BELT012

SCALE  
1"=80'

SHEET  
**PP3**