


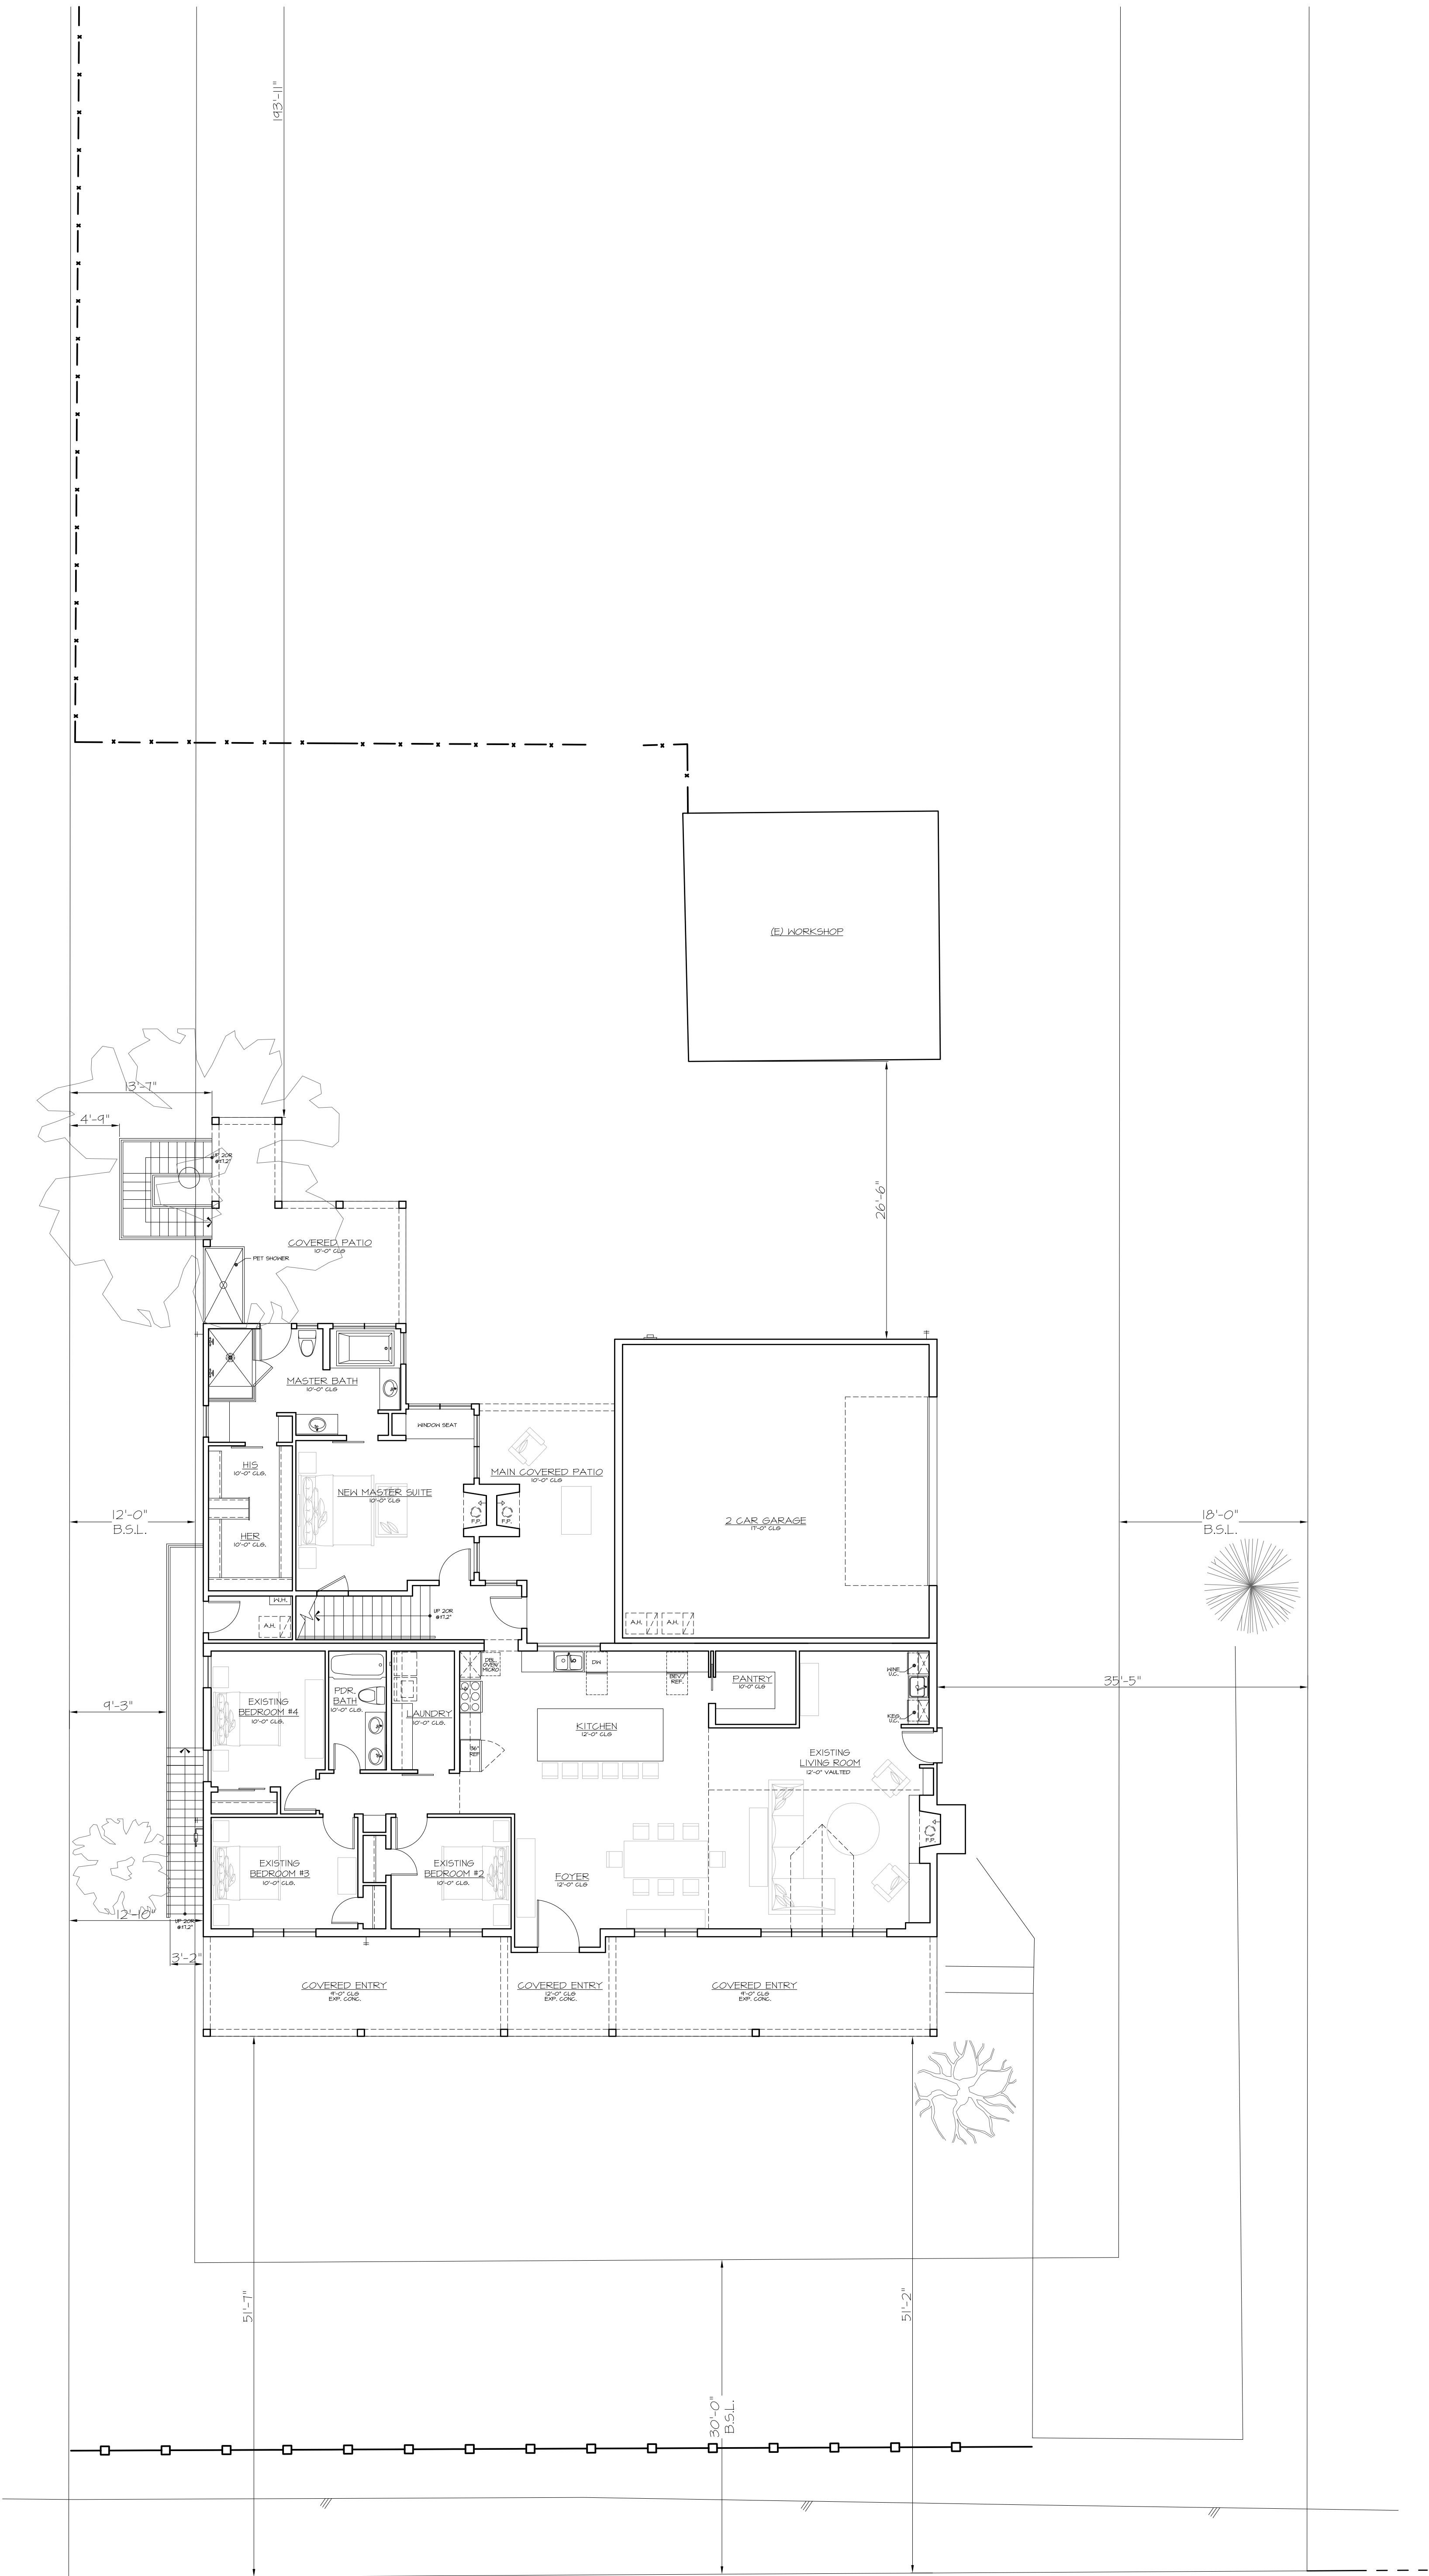

Garage Option A



Garage Option B