




REFERENCE NOTES SCHEDULE



SYMBOL	DESCRIPTION	QTY
1	1 1/4" Minus Decomposed Granite at 2" Depth, Tinted Mesa Brown Color	38,000 sf
SYMBOL	DESCRIPTION	QTY
C-101	New Mansepio	414 ft

LANDSCAPE CALCULATIONS


Total Open Space Area	36,090 Square Feet
Plant Material Coverage	35,366 Square Feet (98%)
Total Parking lot trees	34
Foundation base length	844
	REQUIRED PROVIDED
Street Frontage Trees	7 9
36" Street Frontage Trees	3 3
Ocotillo substitution	2 3
24" Street Frontage Trees	3 3
Street Frontage Shrubs	42 127
5 Gal. Street Frontage Shrubs	21 47
36" box parking lot trees	4 4
Foundation base trees required	15 40
36" box foundation base trees	3 3

PLANT SCHEDULE

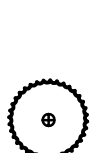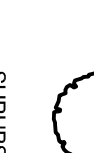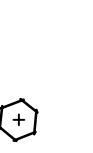TREES	BOTANICAL / COMMON NAME	SIZE	QTY
	Acacia arenaea	24" Box	8
	Mulga	36" Box	3
	Acacia arenaea	36" Box	3
	Mulga	36" Box	3
	Fourcortia splendens	24" Box	3
	Ocotillo	24" Box	42
	Nerium oleander "White"	24" Box	7
	White Oleander Standard	24" Box	4
	Olea europaea "Swan Hill" TM	36" Box	4
	Olea europaea "Swan Hill" TM	36" Box	4
	Swan Hill Olive	36" Box	4
	Swan Hill Olive	36" Box	4
	Phoenix decifera	20" Ht.	12
	Dalbergia	24" Box	3
	Pinus ponderosa	24" Box	3
	Pinus ponderosa	24" Box	3
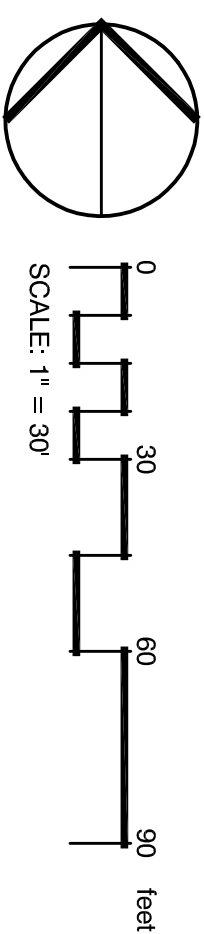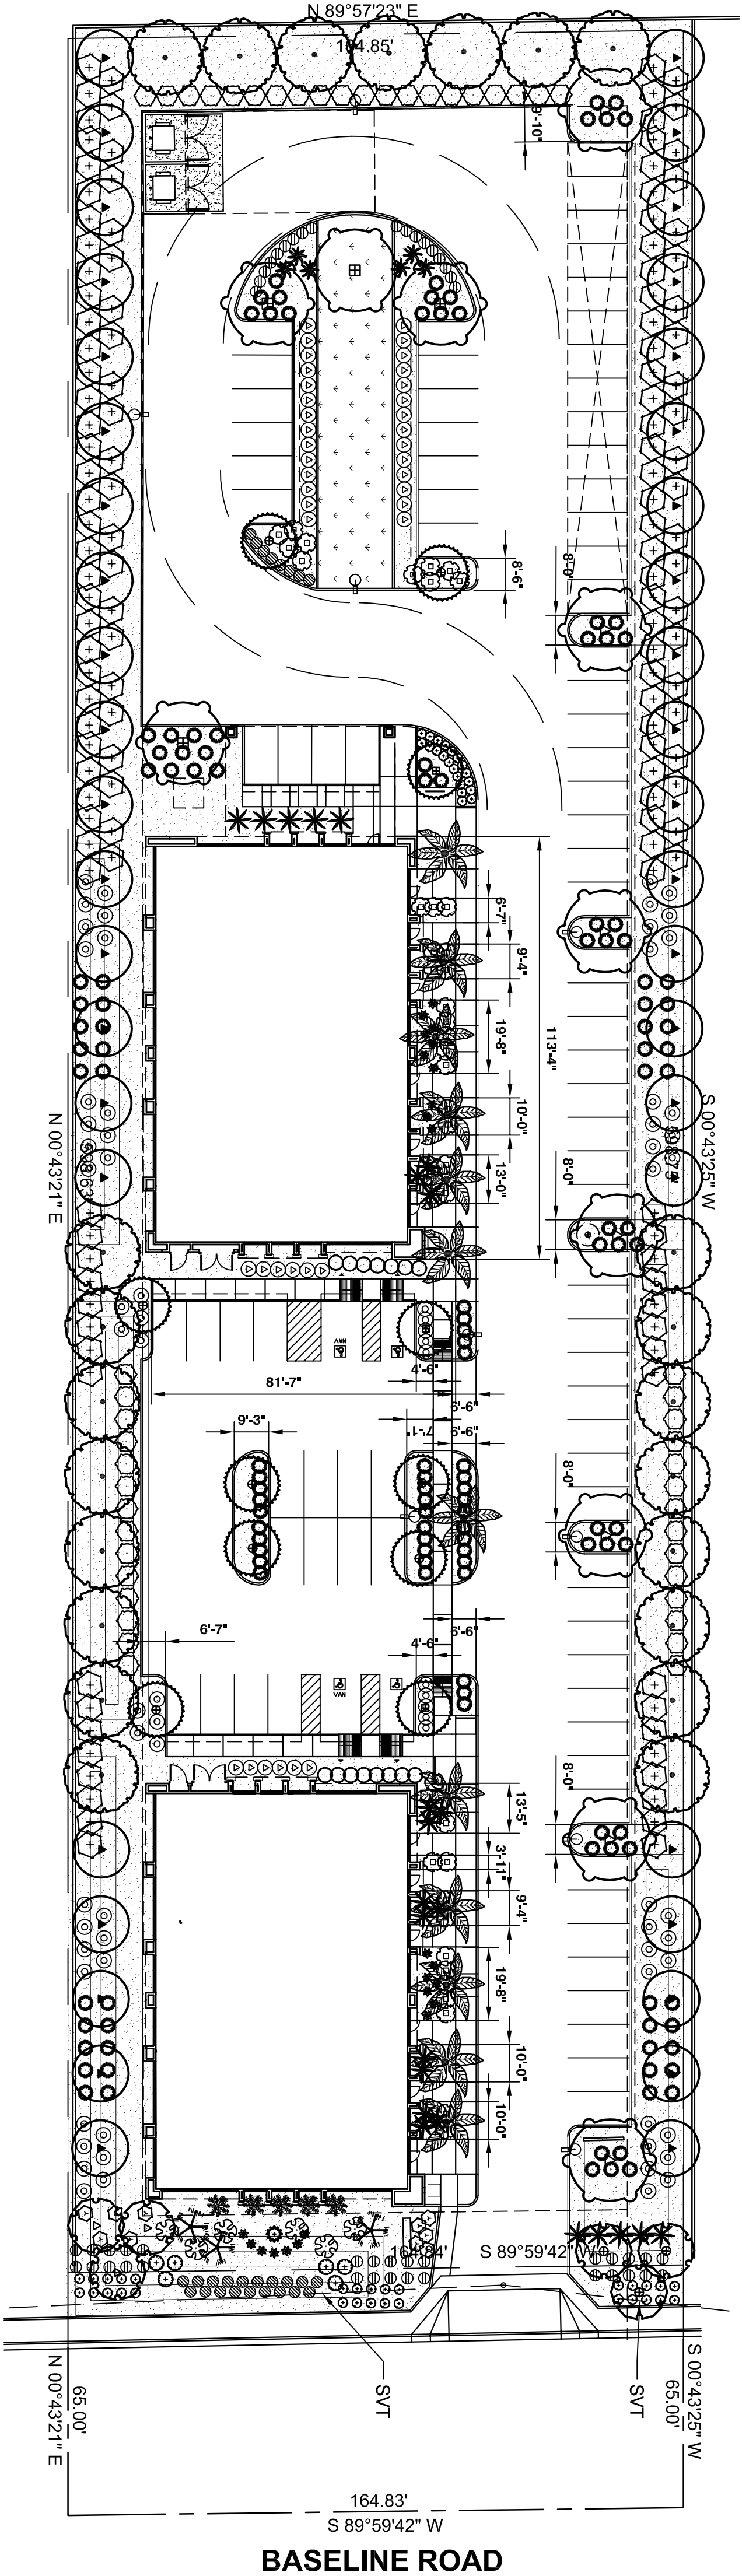

GROUND COVERS	BOTANICAL / COMMON NAME	QTY
	Cynodon dactylon "Madron"	2,060
	Bermuda Grass	2,060

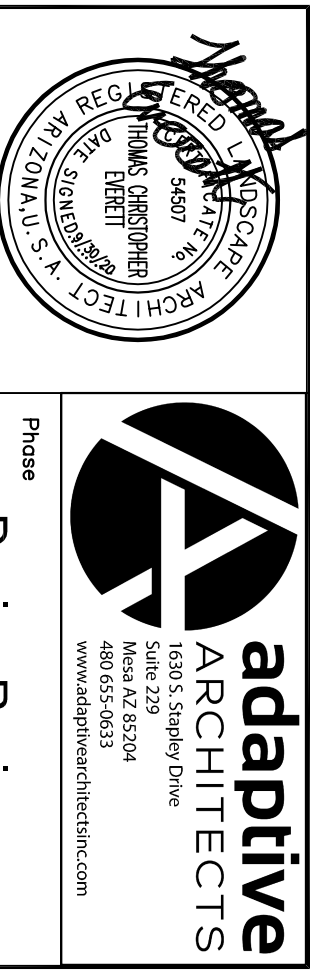

Morris Brothers Offices
5520 East Baseline Rd
Mesa, AZ 85206

Project Number: 2009

Revision Date: 6-5-18

Revision: ASI 1, RE/DATE2, RE/DATE3, RE/DATE4

Sheet Number: L1



adaptive ARCHITECTS
Suite 229
Mesa, AZ 85204

Phase: Design Review