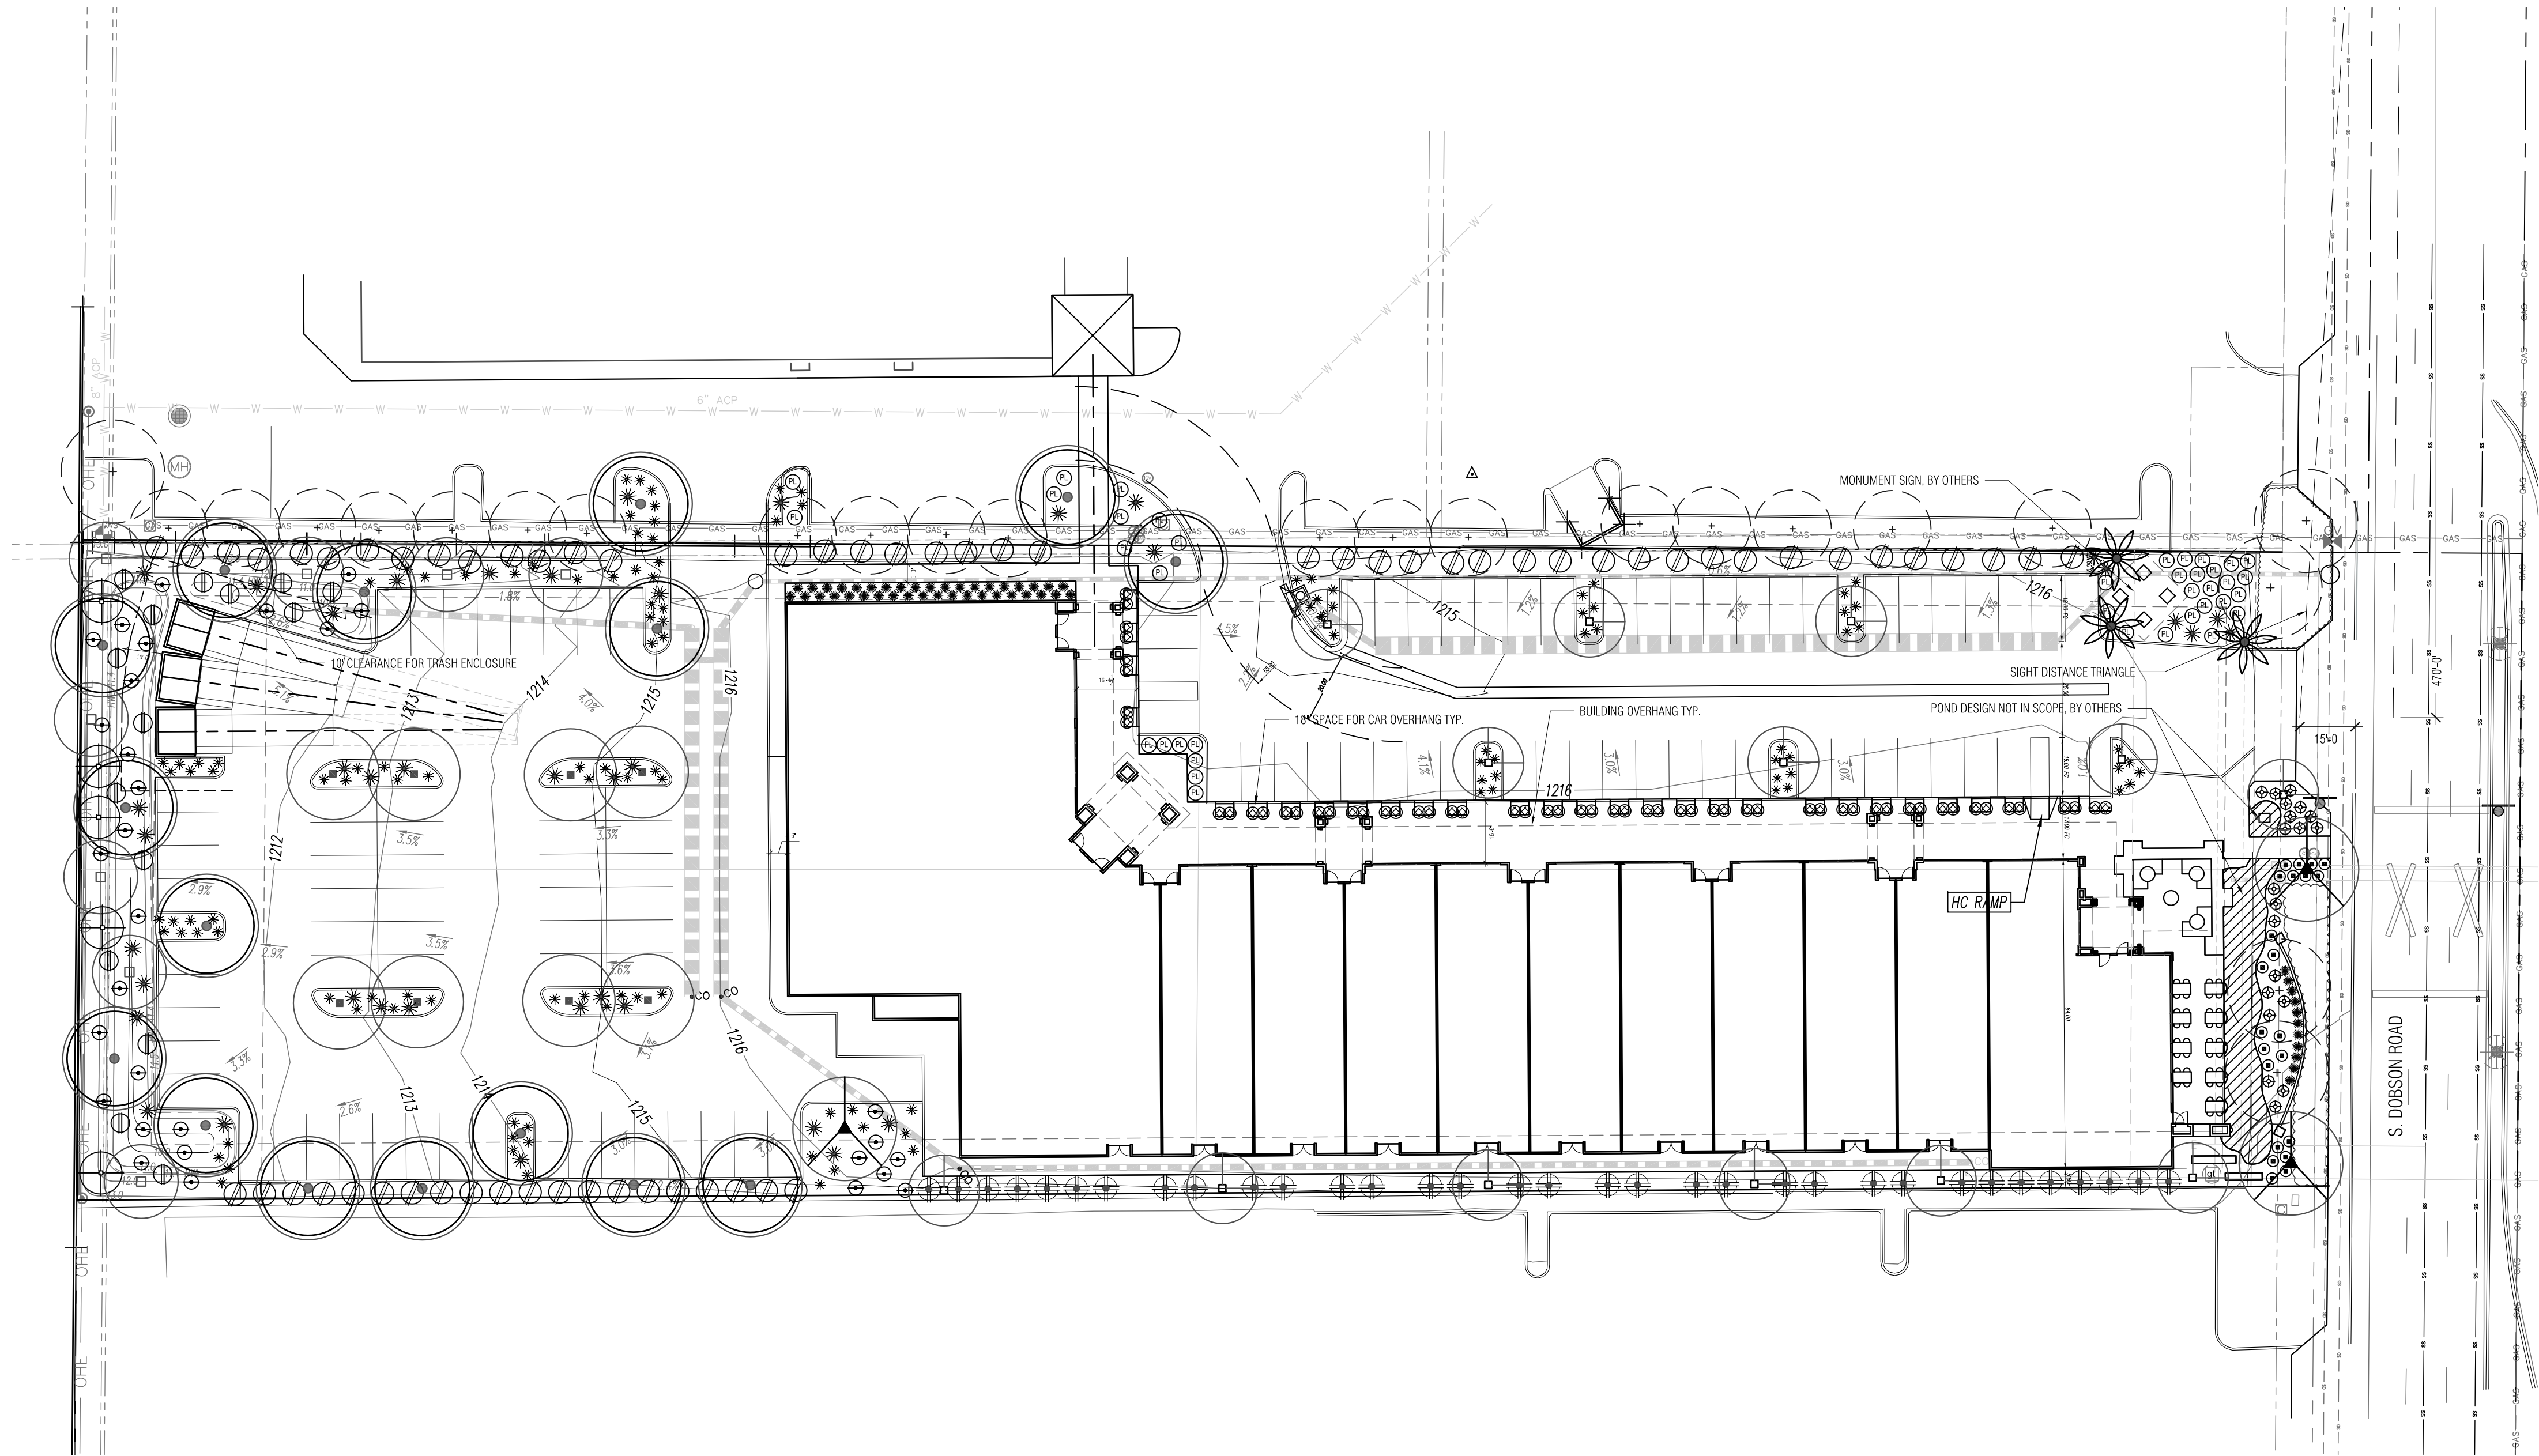


PLANT LEGEND:

| SYMBOL | TYPE                                                             | SIZE         | TOTAL QTY. | CALIPER  |
|--------|------------------------------------------------------------------|--------------|------------|----------|
| TREES  |                                                                  |              |            |          |
|        | Existing Tree<br>Protect in Place                                |              |            |          |
|        | <i>Chilopsis linearis</i><br>Desert Willow 'Bubba'               | 24" Box      | 8          | 1.0-1.5  |
|        | <i>Dalbergia sossoo</i><br>Sissoo Tree                           | 24" Box      | 8          | 1.0-1.5  |
|        | <i>Caesalpinia cacalaco</i> Smoothie<br>Thornless Cascalote      | 36" Box      | 13         | 1.75-2.5 |
|        | <i>Prosopis hybrid</i> 'AZT'<br>Thornless Hybrid Mesquite        | 36" Box      | 16         | 1.0-1.5  |
|        | <i>Parkinsonia praecox</i> 'AZT'<br>Thornless Sonoran Palo Verde | 36" Box      | 3          | 1.75-2.5 |
|        | <i>Washingtonia filifera</i><br>California Palm                  | 20 FT HEIGHT | 4          |          |

| SYM    | TYPE                                                    | SIZE     | TOTAL QTY. | HEIGHT |
|--------|---------------------------------------------------------|----------|------------|--------|
| SHRUBS |                                                         |          |            |        |
|        | <i>Calliandra eriophylla</i><br>Native Fairy Duster     | 5 Gallon | 31         | 3'-0"  |
|        | <i>Cordia boissieri</i><br>Texas Olive                  | 5 Gallon | 5          | 10'-0" |
|        | <i>Justicia californica</i><br>Chuparosa                | 5 Gallon | 15         | 3'-0"  |
|        | <i>Nandia domestica</i><br>Heavenly bamboo              | 5 Gallon | 58         | 3'-0"  |
|        | <i>Lantana montevidensis</i><br>Purple Trailing Lantana | 5 Gallon | 39         | 2'-0"  |
|        | <i>Russelia equisetiformis</i><br>Firecracker plant     | 5 Gallon | 20         | 2'-0"  |
|        | <i>Ruellia brittoniana</i><br>Ruellia                   | 5 Gallon | 22         | 2'-0"  |
|        | <i>Tecoma stans</i> x yellow bells<br>Esperanza         | 5 Gallon | 63         | 6'-0"  |

| SYM     | TYPE                                         | SIZE     | TOTAL QTY. | HEIGHT |
|---------|----------------------------------------------|----------|------------|--------|
| ACCENTS |                                              |          |            |        |
|         | Bamboo Species                               | 5 Gallon | 34         | 16'-0" |
|         | <i>Dasylirion welerii</i><br>Desert Spoon    | 5 Gallon | 41         | 4'-0"  |
|         | <i>Hesperaloe parviflora</i><br>Red Yucca    | 5 Gallon | 127        | 3'-0"  |
|         | <i>Muhlenbergia capillaris</i><br>Regal Mist | 5 Gallon | 50         | 3'-0"  |

SYM TYPE  
 EXISTING PLANTING TO REMAIN  
REFERENCE LEGEND FOR PLANT SYMBOL  
REPLACE ANY MISSING OR DECLINING PLANTS  
REPLACE ANY PLANTS DAMAGED DURING CONSTRUCTION

NOTE:  
FOR DUST CONTROL PROVIDE 3/4" SCREENED DECOMPOSED GRANITE, 2" DEPTH MINIMUM IN ALL PLANTING AREAS.  
COLOR: ARIZONA GOLD

LANDSCAPE COMPLIANCE TABLE :

| AREA                                                                                          | REQUIRED TOTAL                               | PROVIDED TOTAL                                                                       |
|-----------------------------------------------------------------------------------------------|----------------------------------------------|--------------------------------------------------------------------------------------|
| Site: Landscape area: (19,660 Sq. Ft.) 9,830 Sq. Ft. (50% Live Coverage) 14,120 Sq. Ft. (72%) |                                              |                                                                                      |
| Roads: Dobson Road (Arterial) 172' Perimeter                                                  | 7 Trees / 42 Shrubs<br>47 Trees / 277 Shrubs | 6 Trees 1 Palm / 60 Shrubs<br>46 Trees 1 Palm / 286 Shrubs                           |
| Parking Islands:                                                                              | 21 Trees / 63 Shrubs                         | 21 Trees / 107 Shrubs                                                                |
| BLDG Foundation:                                                                              | 21 Trees                                     | 20 Trees                                                                             |
| Min. Required Trees:                                                                          | 96                                           | 52 New<br>32 @ 36" Box<br>20 @ 24" Box                                               |
| 25% @36" Box                                                                                  | 24 @ 36" Box                                 |                                                                                      |
| 48 @ 24" Box                                                                                  | 48 @ 24" Box                                 |                                                                                      |
| 50% @24" Box                                                                                  | 382 (382 @ 5 Gallon)                         | 22 Existing to Remain                                                                |
| Min Required Shrubs                                                                           | *for perimeter and parking islands           | 505 (505 @ 5 Gallon)<br>*shrub counts included requirement to meet 50% live coverage |



ARCHITECTURE  
INTERIOR DESIGN  
LAND PLANNING

16074 N. 78th St, Scottsdale AZ 85260  
480.607.3337 connect@3rdstory.com

TRUEFORM  
landscape architecture studio  
2009 north 7th street  
phoenix, az 85006  
480.382.4244  
www.trueformlas.com

General Note:

This drawings is an instrument of service and the property of TRUEFORM, PLLC, and shall remain their property. The use of this drawing shall be restricted to the original site for which it was prepared and publication thereof is expressly limited to such use. Please, reproduction or publication by any method in whole or in part is prohibited without their written consent.



| Revisions |             |      |
|-----------|-------------|------|
| mark      | description | date |

Project Name:  
MEKONG 88

88 S. DOBSON RD. MESA, AZ 85202

Date: 11/23/2020

Scale:

Dm: TEAM

Chk: TEAM

Sheet Name:

LANDSCAPE PLAN

Sheet No.

L101



© 2019 RD Architecture PLLC dba 3rd story