




1 EAST ELEVATION
3/32" = 1'-0"

STONE = 2,769.73 = 29%
FIBER CEMENT BOARD = 3,940.02 = 42%
STUCCO = 1,327.41 = 14%
WINDOWS/HVAC = 1,374.09 = 15%
TOTAL = 9,412.05

PER MZO 11-6-3 B2, NO MORE THAN 50% OF THE TOTAL FACADE IS COVERED BY ONE MATERIAL

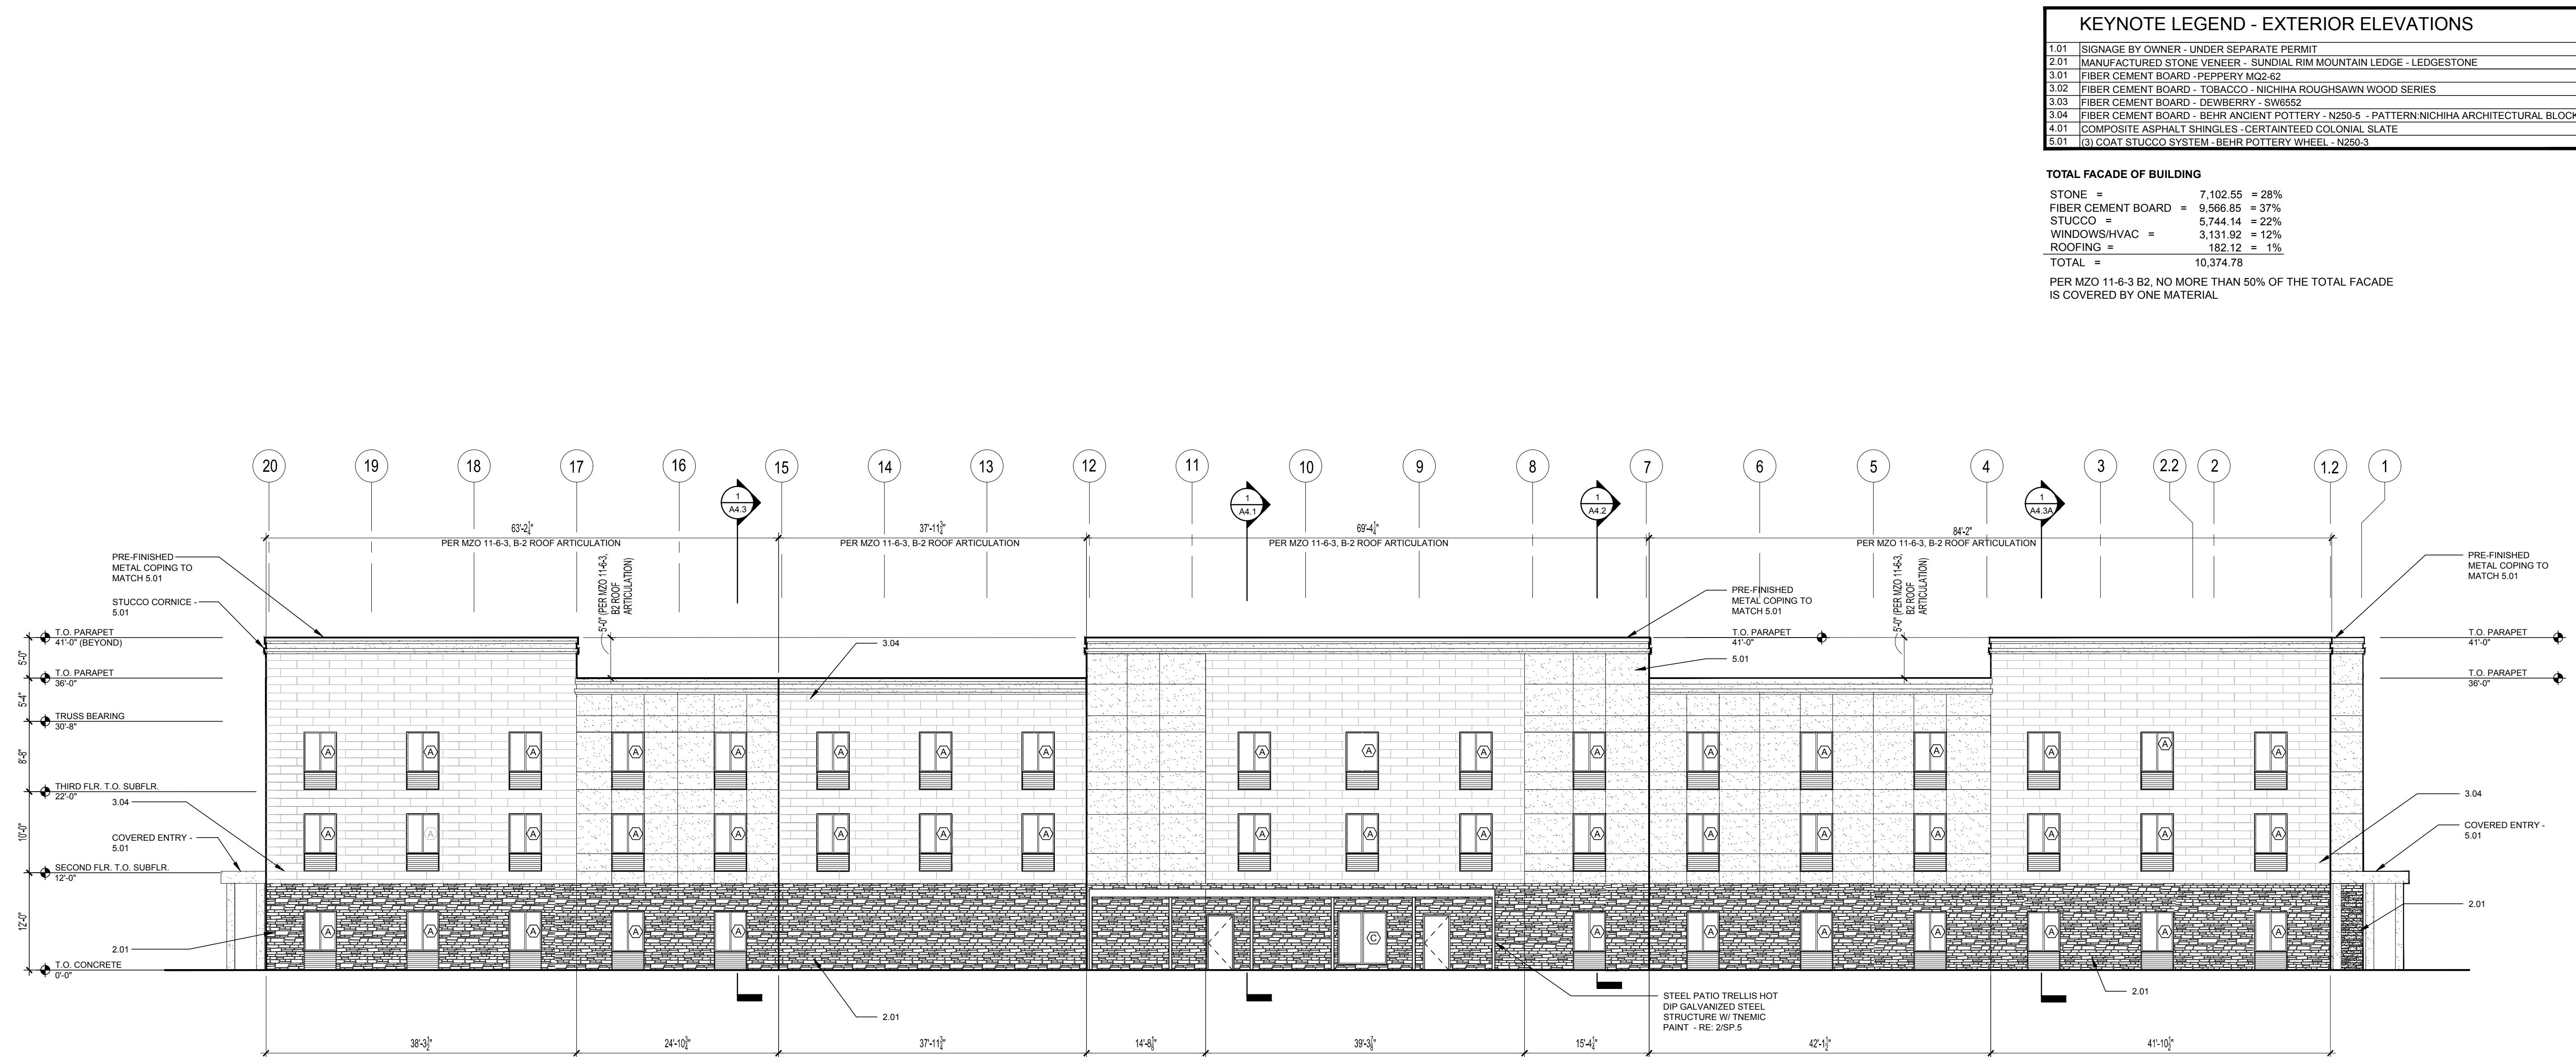

2 WEST ELEVATION
3/32" = 1'-0"

STONE = 2,521.41 = 24%
FIBER CEMENT BOARD = 3,955.88 = 38%
STUCCO = 2,347.49 = 23%
WINDOWS/HVAC = 1,550.00 = 15%
TOTAL = 10,374.78

PER MZO 11-6-3 B2, NO MORE THAN 50% OF THE TOTAL FACADE IS COVERED BY ONE MATERIAL

KEYNOTE LEGEND - EXTERIOR ELEVATIONS	
1.01	SIGNAGE BY OWNER - UNDER SEPARATE PERMIT
2.01	MANUFACTURED STONE VENEER - SUNDAL RIM MOUNTAIN LEDGE - LEDGESTONE
3.01	FIBER CEMENT BOARD - PEPPERLY M32-02
3.02	FIBER CEMENT BOARD - TOBACCO - NICHHA ROUGHSAWN WOOD SERIES
3.03	FIBER CEMENT BOARD - DEWBERRY - SW6552
3.04	FIBER CEMENT BOARD - BEHR ANCIENT POTTERY - N250-5 - PATTERN:NICHHA ARCHITECTURAL BLOCK
4.01	COMPOSITE ASPHALT SHINGLES - CERTAINTEED COLONIAL SLATE
5.01	(3) COAT STUCCO SYSTEM - BEHR POTTERY WHEEL - N250-3

TOTAL FACADE OF BUILDING	
STONE	= 7,102.55 = 28%
FIBER CEMENT BOARD	= 9,566.85 = 37%
STUCCO	= 5,744.14 = 22%
WINDOWS/HVAC	= 3,131.92 = 12%
ROOFING	= 182.12 = 1%
TOTAL	= 10,374.78

PER MZO 11-6-3 B2, NO MORE THAN 50% OF THE TOTAL FACADE IS COVERED BY ONE MATERIAL

Mesa Choice Hotel Dual Brand Sleep Inn/Main Suites
5351 South Power Rd.
Mesa, Arizona 85212

TAAG
ARCHITECTS

6021 S. Syracuse Way,
Suite 214
Greenwood Village, CO 80111
303-824-2799
www.taagdenver.com



Issue Record	
Issue	Date
Choice Sub. #1	6-24-20
City Submittal	8-11-20
City Submittal	10-30-20
City Submittal Comments	11-11-20
City Submittal Comments	12-7-20

Project No: 19004.00
Date: 12-7-20
Drawn: J.N.
Checked: J.A.
Drawing Title:
EXTERIOR
ELEVATIONS


Sheet No.
A3.1



West Elevation

STONE =	2,521.41	= 24%
FIBER CEMENT BOARD =	3,955.88	= 38%
STUCCO =	2,347.49	= 23%
WINDOWS/HVAC =	1,550.00	= 15%
TOTAL =	10,374.78	

PER MZO 11-6-3 B2, NO MORE THAN 50% OF THE TOTAL FACADE
IS COVERED BY ONE MATERIAL

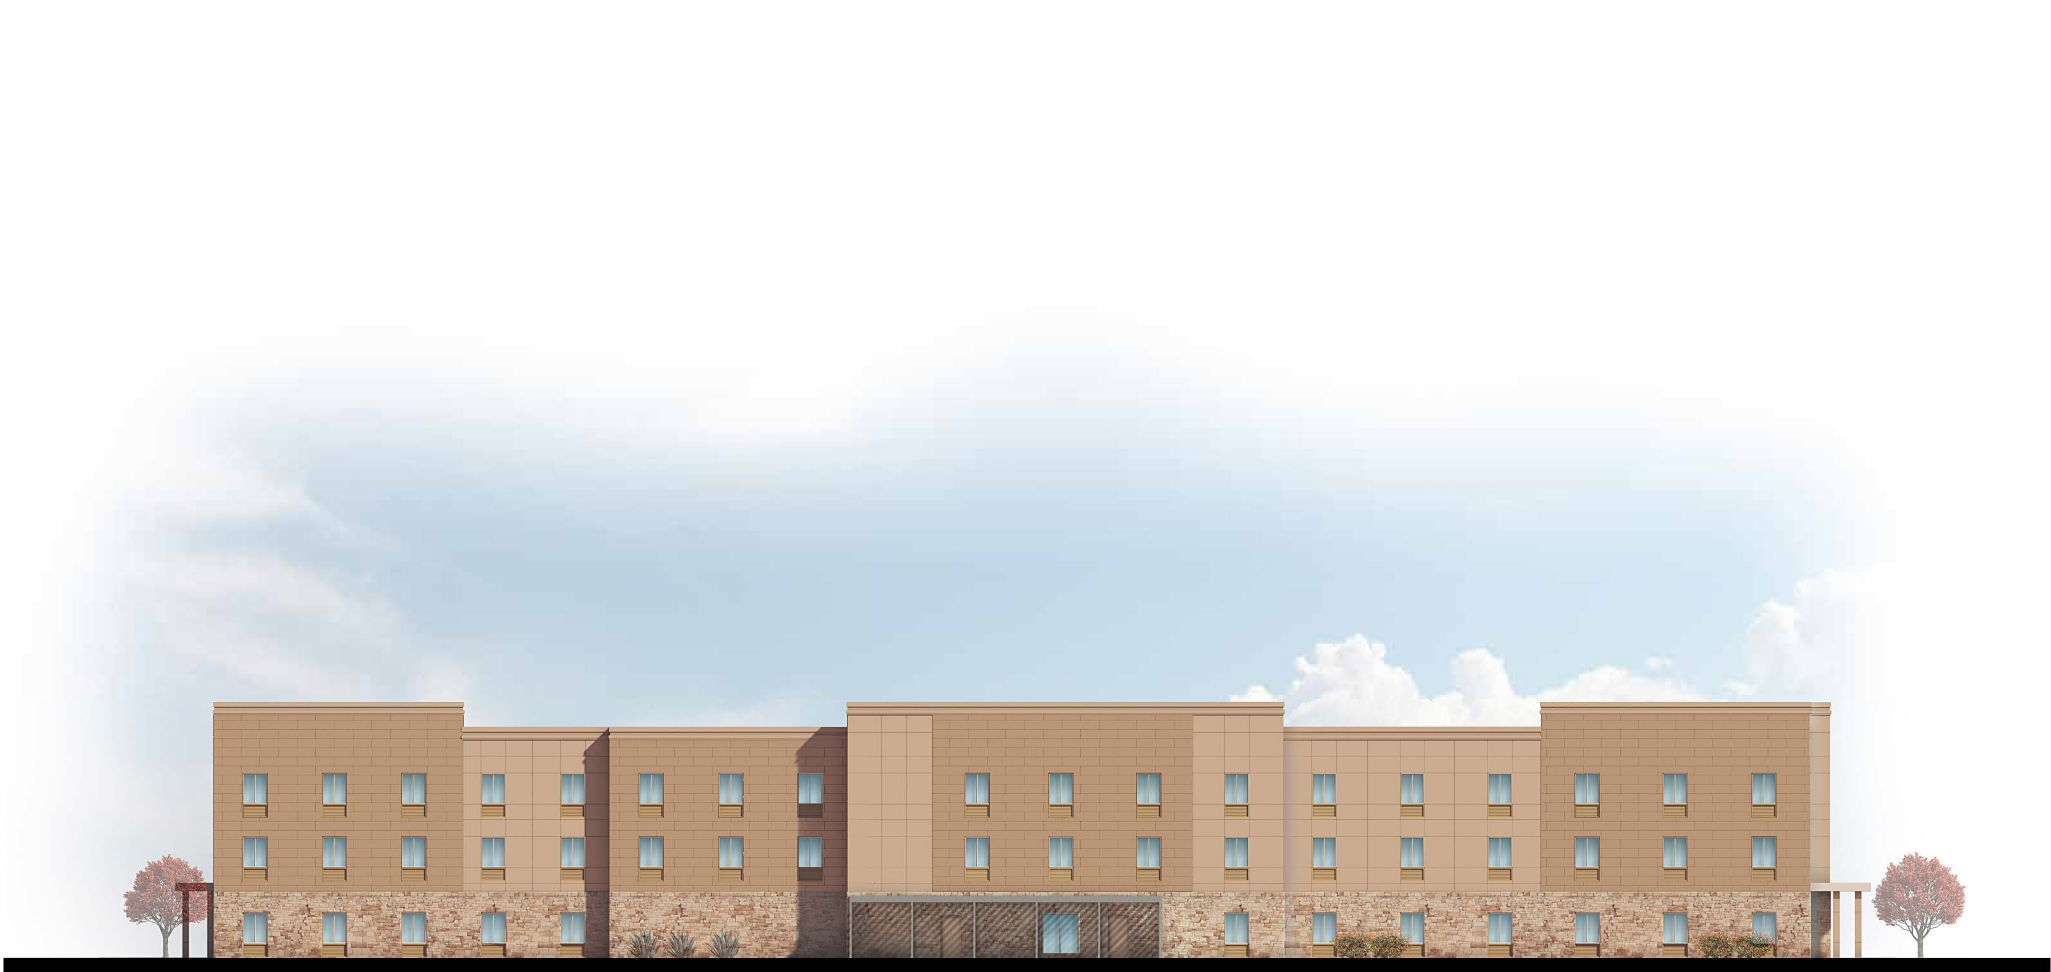

East Elevation

STONE	=	2,769.73	= 29%
FIBER CEMENT BOARD	=	3,940.82	= 42%
STUCCO	=	1,327.41	= 14%
WINDOWS/HVAC	=	1,374.09	= 15%
TOTAL	=	9,412.05	

PER MZO 11-6-3 B2, NO MORE THAN 50% OF THE TOTAL FACADE
IS COVERED BY ONE MATERIAL



North Elevation

STONE =	865.52	= 27%
FIBER CEMENT BOARD =	769.72	= 24%
STUCCO =	1,261.63	= 40%
WINDOWS/HVAC =	148.82	= 5%
ROOF =	130.83	= 4%
TOTAL =	3,176.52	

PER MZO 11-6-3 B2, NO MORE THAN 50% OF THE TOTAL FACADE
IS COVERED BY ONE MATERIAL



South Elevation

STONE =	945.89	= 34%
FIBER CEMENT BOARD =	900.43	= 33%
STUCCO =	807.60	= 29%
WINDOWS/HVAC =	59.02	= 2%
ROOF =	51.29	= 2%
TOTAL =	2,764.23	

PER MZO 11-6-3 B2, NO MORE THAN 50% OF THE TOTAL FACADE
IS COVERED BY ONE MATERIAL