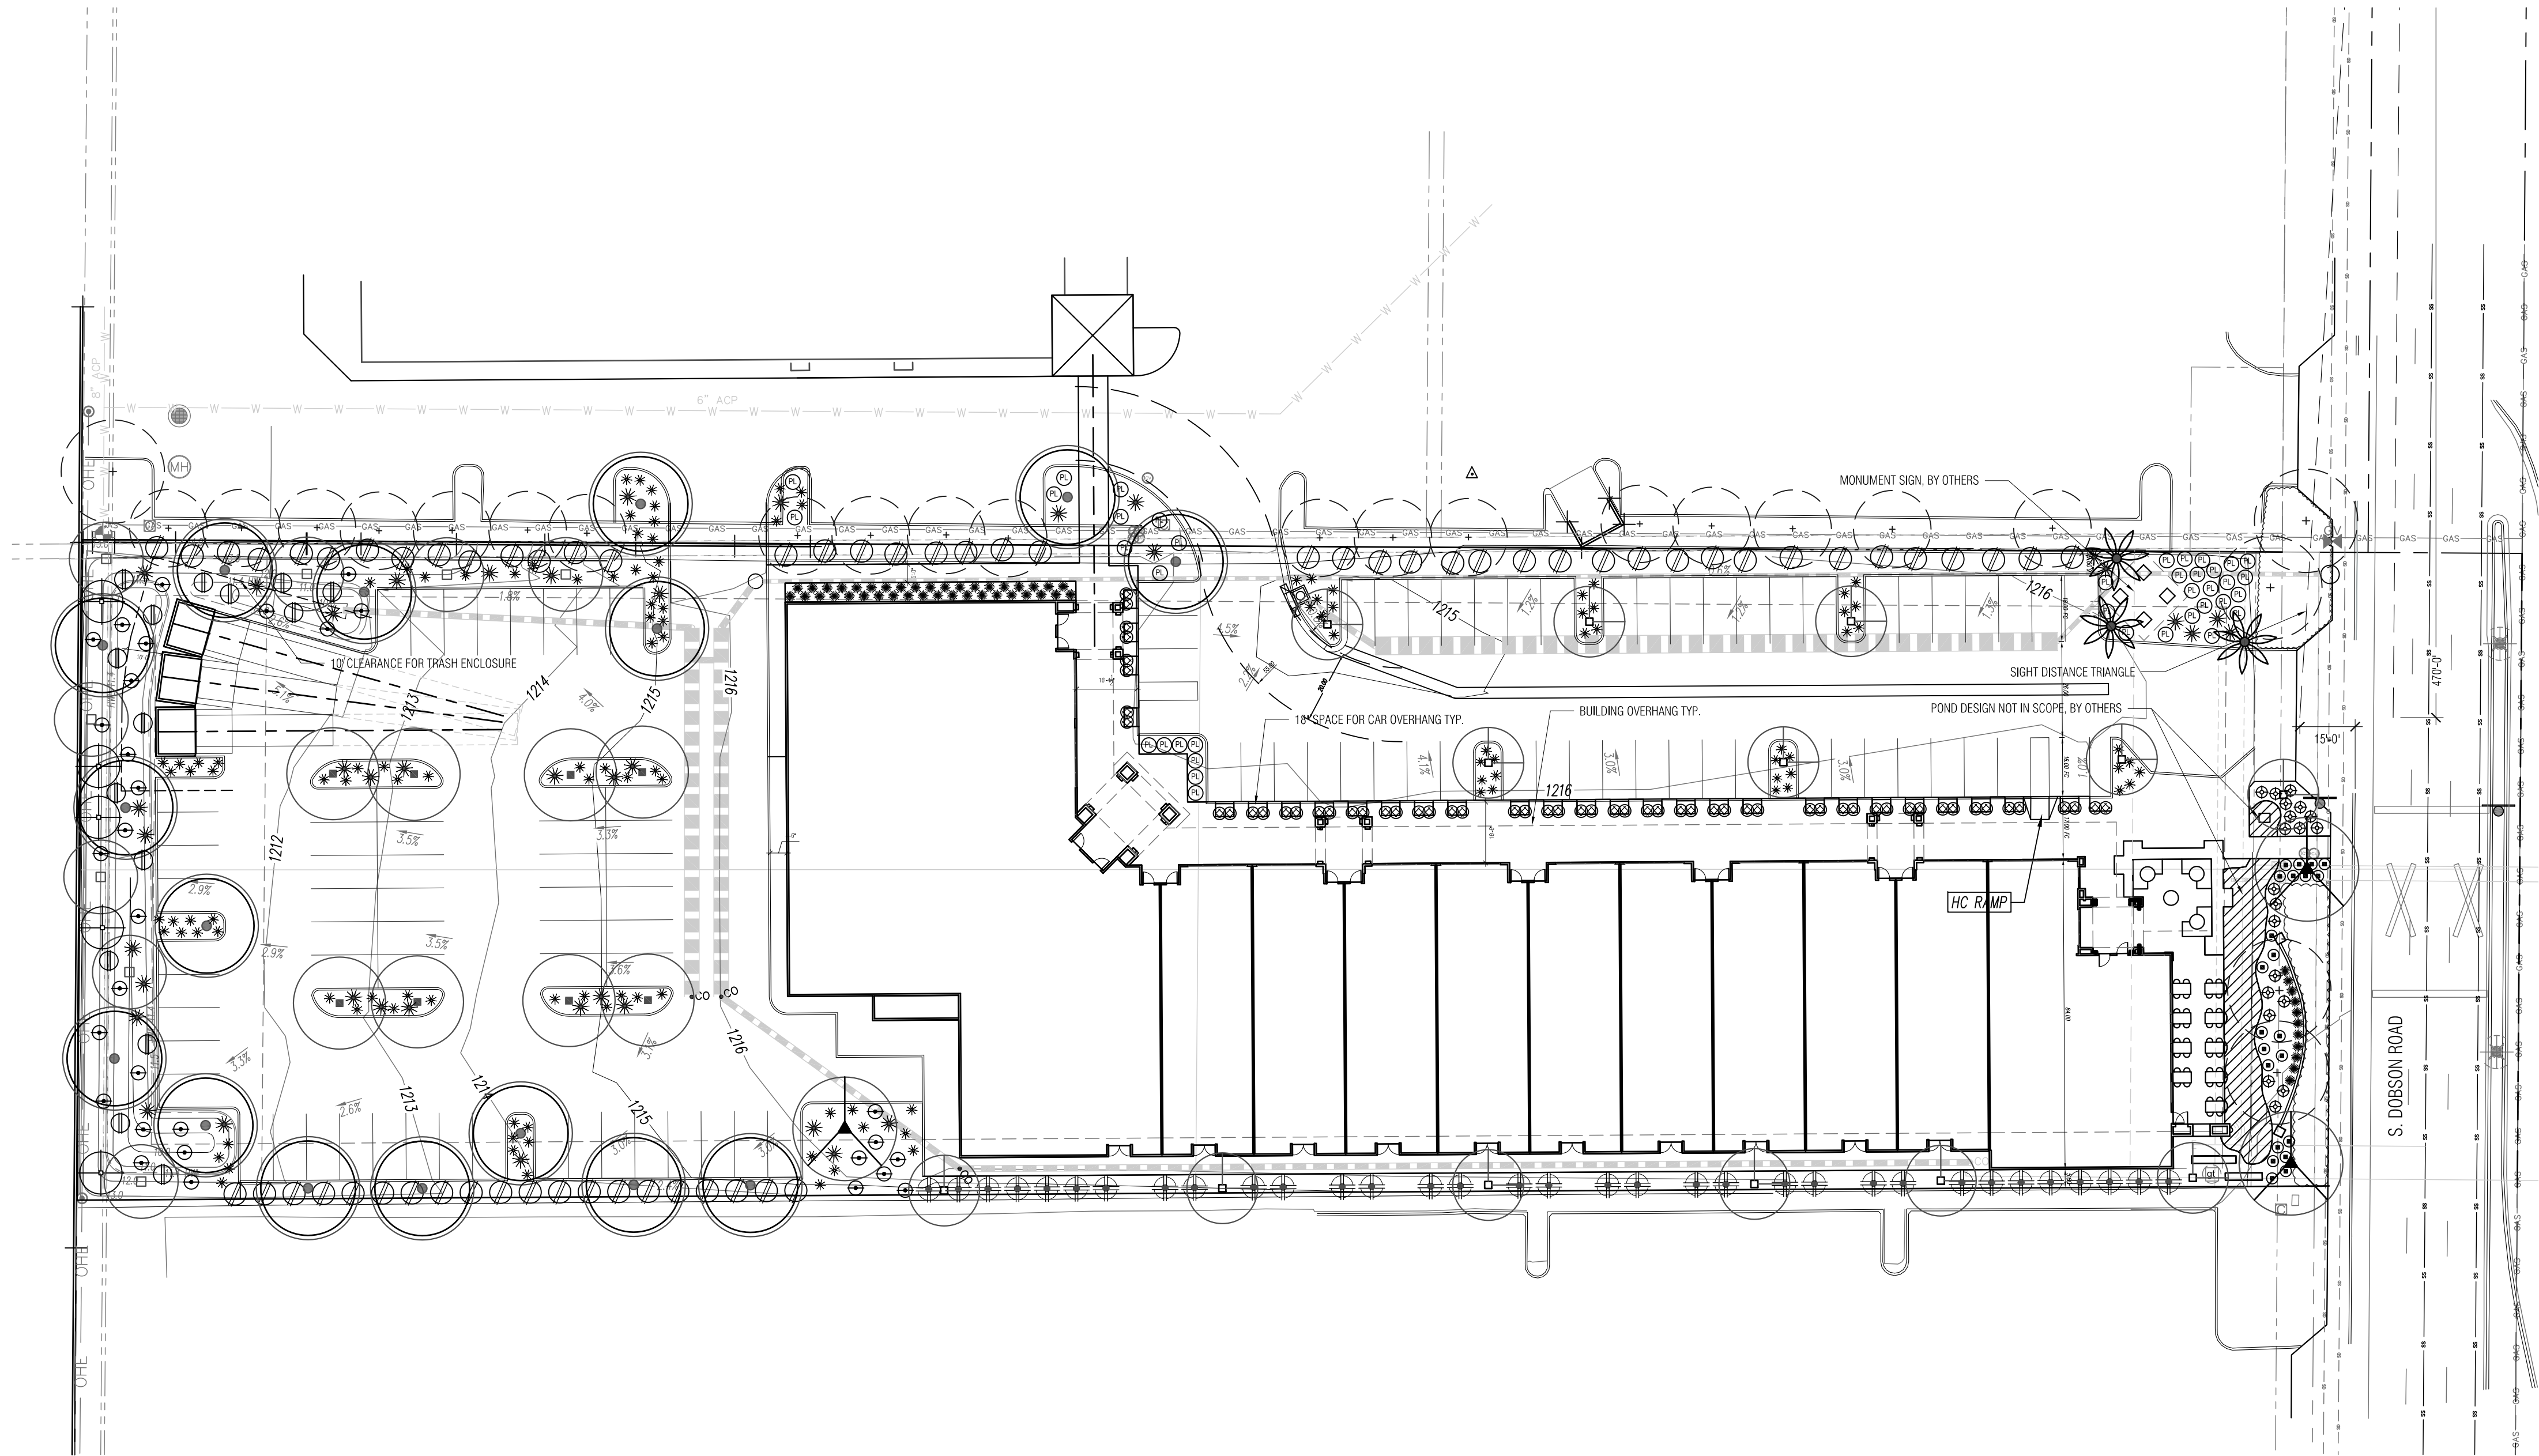


PLANT LEGEND:

SYMBOL	TYPE	SIZE	TOTAL QTY.	CALIPER
TREES				
	Existing Tree			
	Protect in Place			
	<i>Chilopsis linearis</i>	24" Box	8	1.0-1.5
	Desert Willow 'Bubba'			
	<i>Dalbergia sossoo</i>	24" Box	8	1.0-1.5
	Sissoo Tree			
	<i>Caesalpinia cacalaco</i>	36" Box	13	1.75-2.5
	Smoothie Thornless Cascalote			
	<i>Prosopis hybrid</i> 'AZT'	36" Box	16	1.0-1.5
	Thornless Hybrid Mesquite			
	<i>Parkinsonia praecox</i> 'AZT'	36" Box	3	1.75-2.5
	Thornless Sonoran Palo Verde			
	<i>Washingtonia filifera</i>	20 FT HEIGHT	4	
	California Palm			

SYM	TYPE	SIZE	TOTAL QTY.	HEIGHT
SHRUBS				
	<i>Calliandra eriophylla</i>	5 Gallon	31	3'-0"
	Native Fairy Duster			
	<i>Cordia boissieri</i>	5 Gallon	5	10'-0"
	Texas Olive			
	<i>Justicia californica</i>	5 Gallon	15	3'-0"
	Chuparosa			
	<i>Nandia domestica</i>	5 Gallon	58	3'-0"
	Heavenly bamboo			
	<i>Lantana montevidensis</i>	5 Gallon	39	2'-0"
	Purple Trailing Lantana			
	<i>Russelia equisetiformis</i>	5 Gallon	20	2'-0"
	Firecracker plant			
	<i>Ruellia brittoniana</i>	5 Gallon	22	2'-0"
	Ruellia			
	<i>Tecoma stans</i> x yellow bells	5 Gallon	63	6'-0"
	Esperanza			

SYM	TYPE	SIZE	TOTAL QTY.	HEIGHT
ACCENTS				
	Bamboo Species	5 Gallon	34	16'-0"
	<i>Dasylirion welerii</i>	5 Gallon	41	4'-0"
	Desert Spoon			
	<i>Hesperaloe parviflora</i>	5 Gallon	127	3'-0"
	Red Yucca			
	<i>Muhlenbergia capillaris</i>	5 Gallon	50	3'-0"
	Regal Mist			

SYM TYPE
EXISTING PLANTING TO REMAIN
REFERENCE LEGEND FOR PLANT SYMBOL
REPLACE ANY MISSING OR DECLINING PLANTS
REPLACE ANY PLANTS DAMAGED DURING CONSTRUCTION

NOTE:
FOR DUST CONTROL PROVIDE 3/4" SCREENED DECOMPOSED GRANITE, 2" DEPTH MINIMUM IN ALL PLANTING AREAS.
COLOR: ARIZONA GOLD

LANDSCAPE COMPLIANCE TABLE :

AREA	REQUIRED TOTAL	PROVIDED TOTAL
Site: Landscape area: (19,660 Sq. Ft.) 9,830 Sq. Ft. (50% Live Coverage) 14,120 Sq. Ft. (72%)		
Roads: Dobson Road (Arterial) 172' Perimeter	7 Trees / 42 Shrubs 47 Trees / 277 Shrubs	6 Trees 1 Palm / 60 Shrubs 46 Trees 1 Palm / 286 Shrubs
Parking Islands:	21 Trees / 63 Shrubs	21 Trees / 107 Shrubs
BLDG Foundation:	21 Trees	20 Trees
Min. Required Trees:	96	52 New
25% @36" Box	24 @ 36" Box	32 @ 36" Box
48 @ 24" Box	48 @ 24" Box	20 @ 24" Box
50% @24" Box	382 (382 @ 5 Gallon)	22 Existing to Remain
Min Required Shrubs	*for perimeter and parking islands	505 (505 @ 5 Gallon)
		*shrub counts included requirement to meet 50% live coverage



ARCHITECTURE
INTERIOR DESIGN
LAND PLANNING

16074 N. 78th St, Scottsdale AZ 85260
480.607.3337 connect@3rdstory.com

TRUEFORM
landscape architecture studio
2009 north 7th street
phoenix, az 85006
480.382.4244
www.trueformlas.com

General Note:

This drawings is an instrument of service and the property of TRUEFORM, PLLC, and shall remain their property. The use of this drawing shall be restricted to the original site for which it was prepared and publication thereof is expressly limited to such use. Please, reproduction or publication by any method in whole or in part is prohibited without their written consent.



Revisions		
mark	description	date

Project Name:
MEKONG 88

88 S. DOBSON RD. MESA, AZ 85202

Date: 11/23/2020

Scale:

Dm: TEAM

Chk: TEAM

Sheet Name:

LANDSCAPE PLAN

Sheet No.

L101

© 2019 RD Architecture PLLC dba 3rd story