


BUILDING

#1

4,421 s.f.

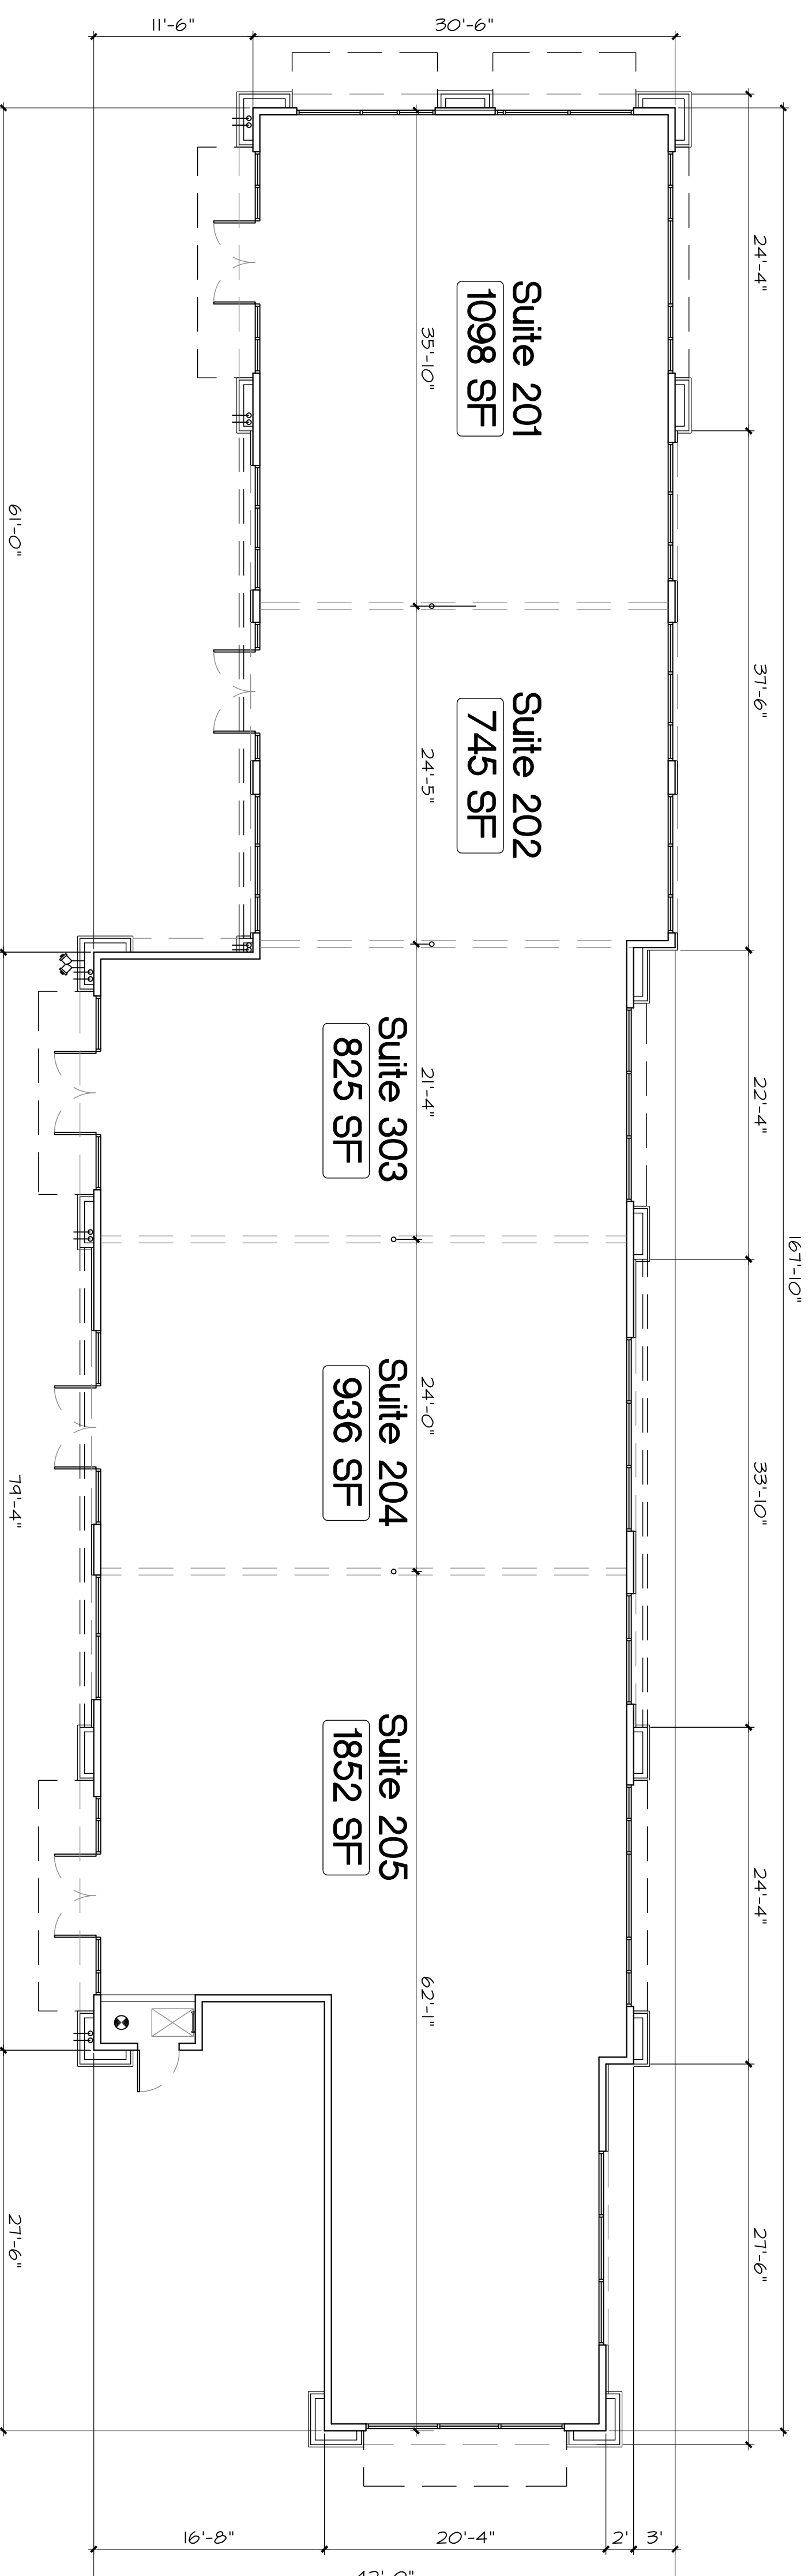

BUILDING

#2


6,160 s.f.

PRELIMINARY BUILDING PLANS

1/8"=1'-0"

John Reddell Architects, Inc.
 Interiors Land Planning
 Architecture
 4992 S. 158th Street, Gilbert, Arizona 85298
 (602) 531-2854 Email: john@reddellarchitects.com

Power Village
 6853 E. University Drive
 Mesa, Arizona

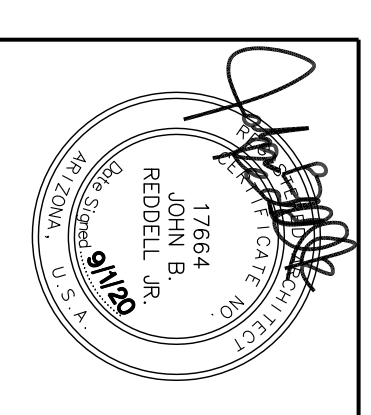

Date:	7/9/20
Revisions:	

