


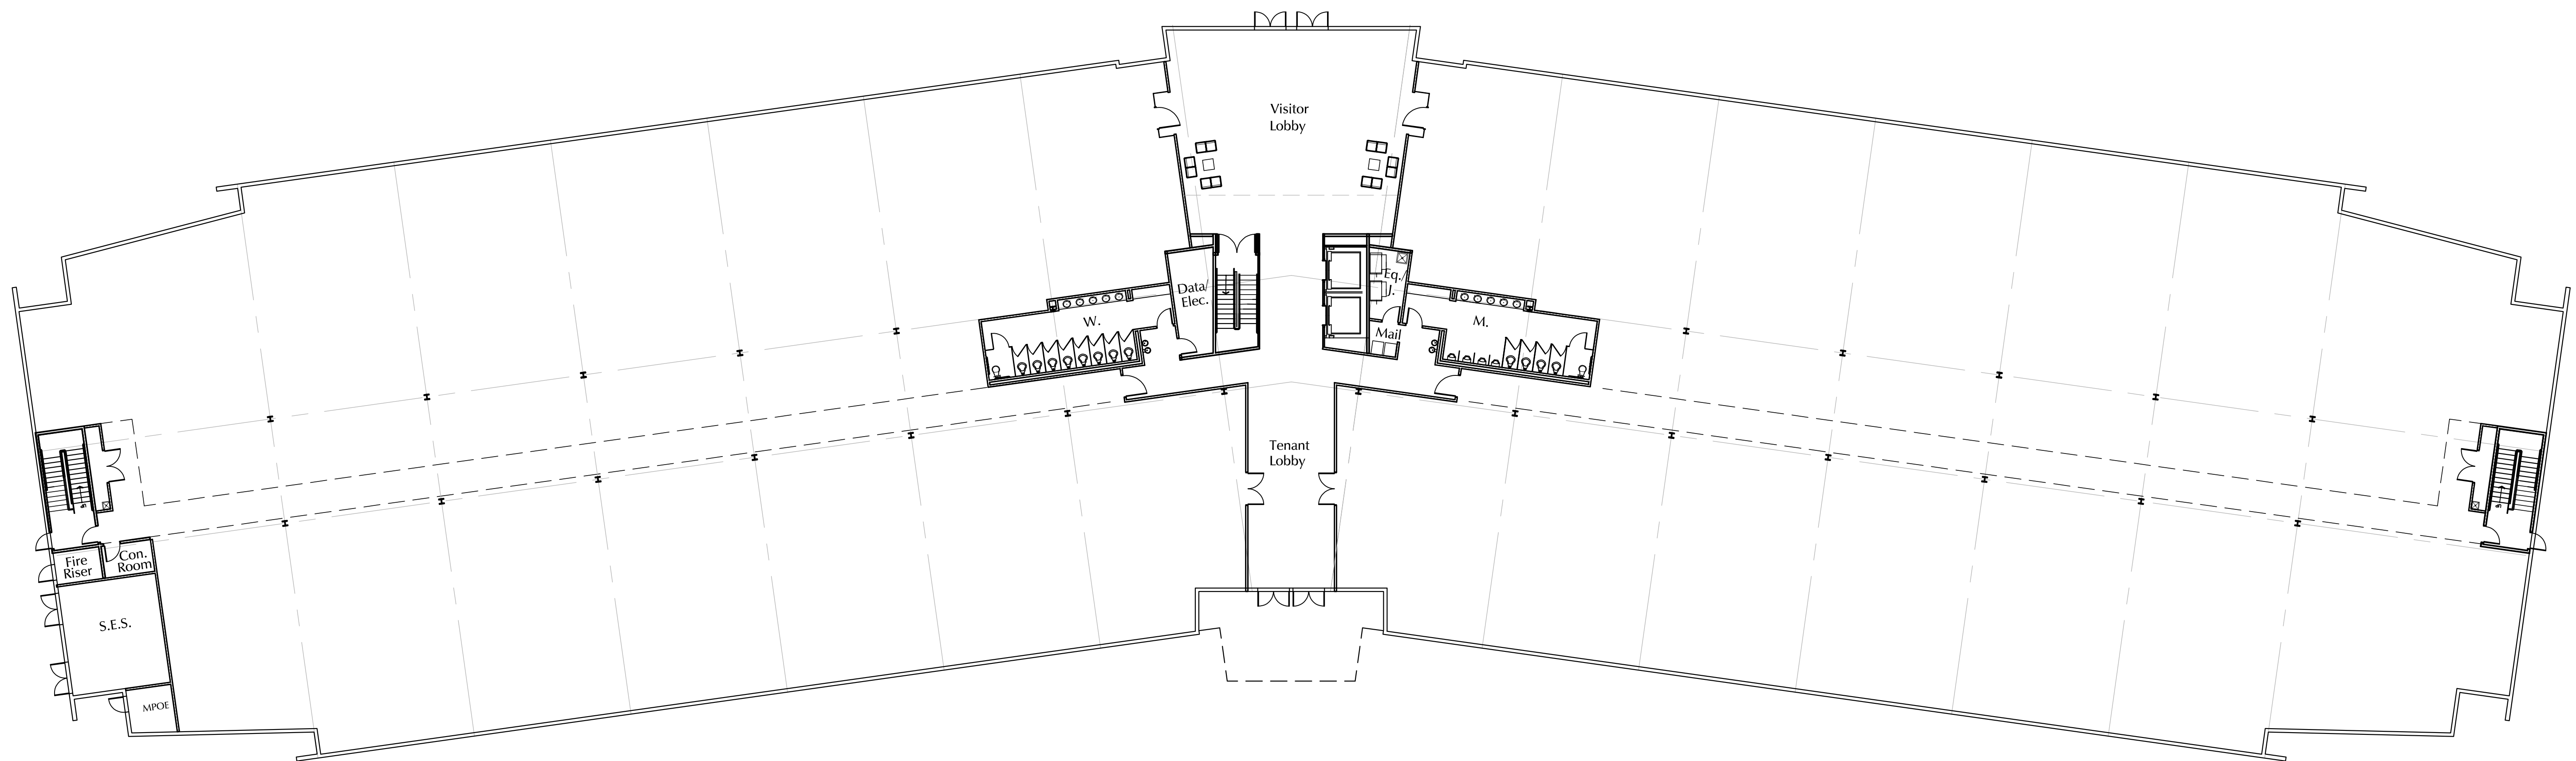

First Floor
51,000gsf

Office Floor Plans




WAYPOINT 5- Mesa, Arizona


14111-5-1-20

Notice of IP Rights: 2016 DAVIS. THESE DESIGNS ARE THE EXCLUSIVE PROPERTY OF DAVIS. NO USE OR REPRODUCTION IS PERMITTED WITHOUT THE EXPRESS WRITTEN PERMISSION OF DAVIS.



Buck J. Yee

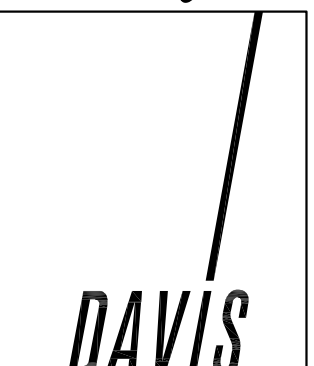

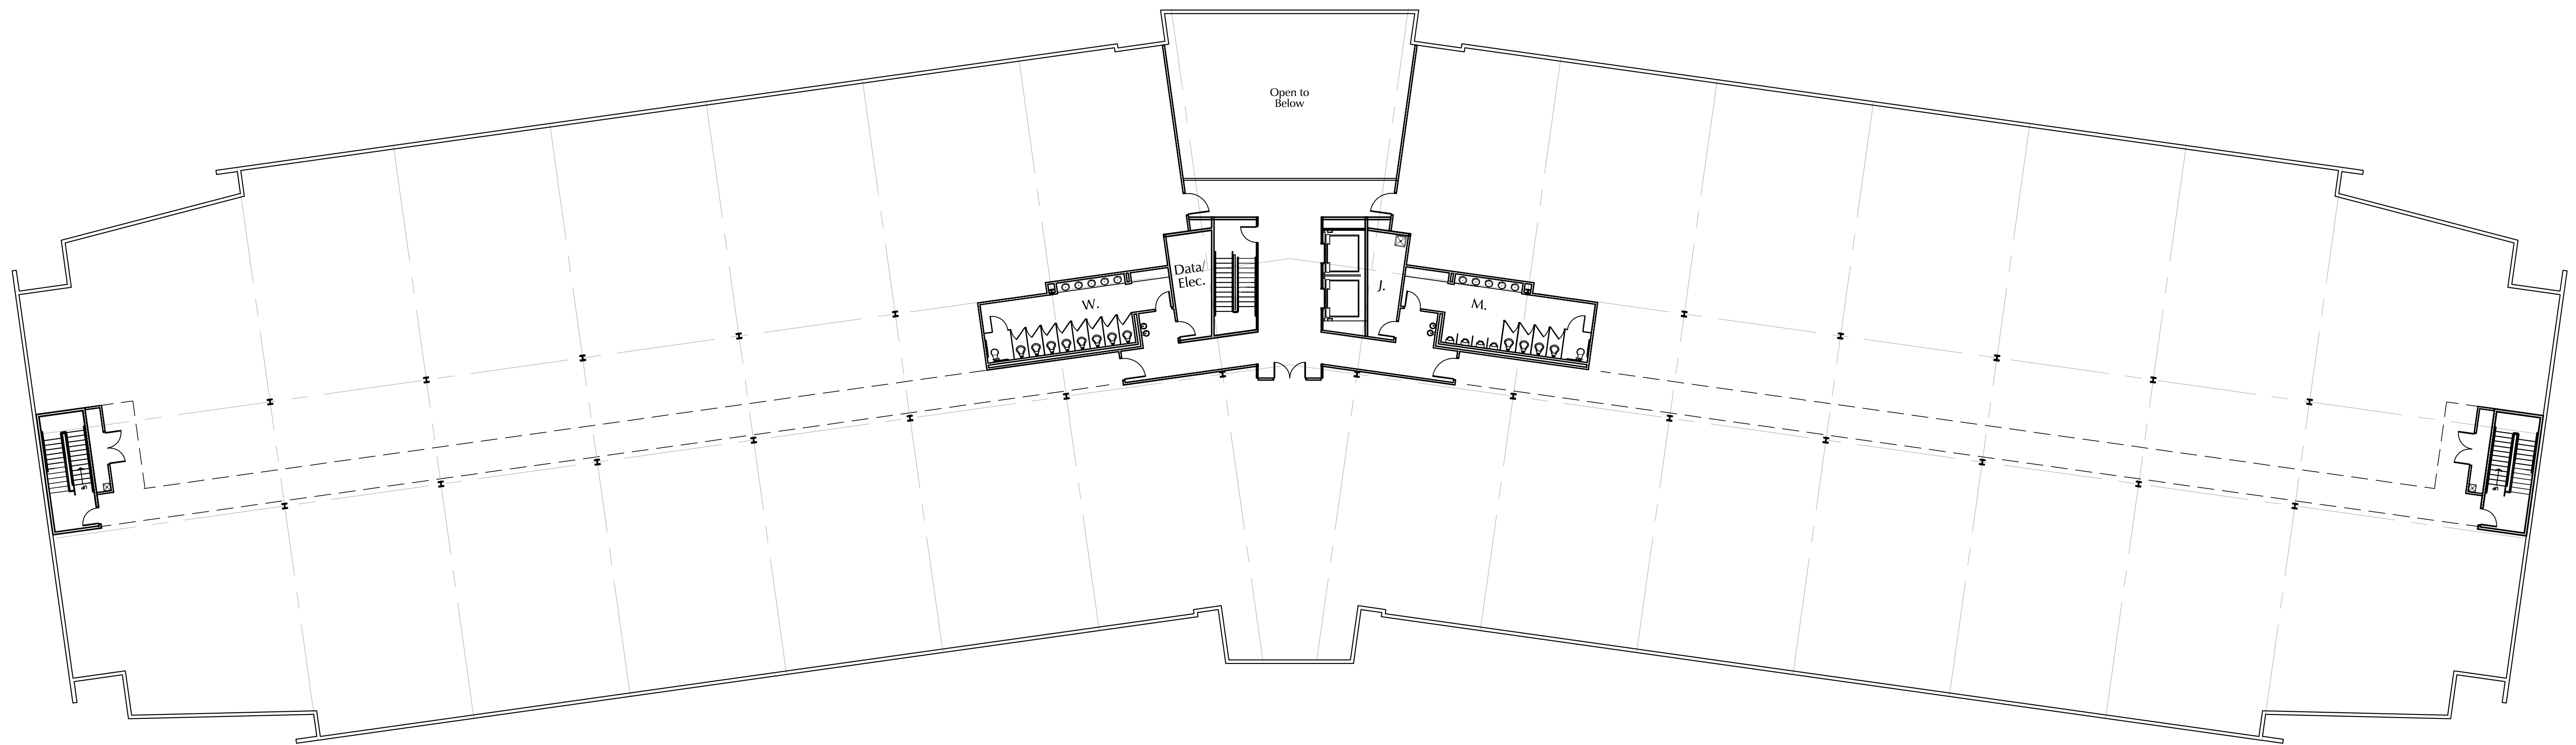

Second Floor
50,400gsf


Office Floor Plans




WAYPOINT 5- Mesa, Arizona

14111-5-1-20

Notice of IP Rights: 2016 DAVIS. THESE DESIGNS ARE THE EXCLUSIVE PROPERTY OF DAVIS. NO USE OR REPRODUCTION IS PERMITTED WITHOUT THE EXPRESS WRITTEN PERMISSION OF DAVIS.

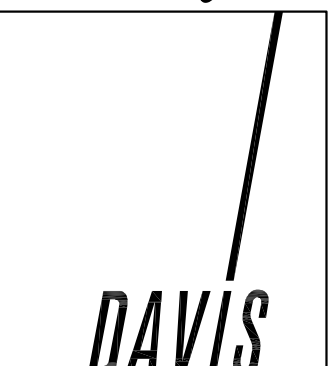

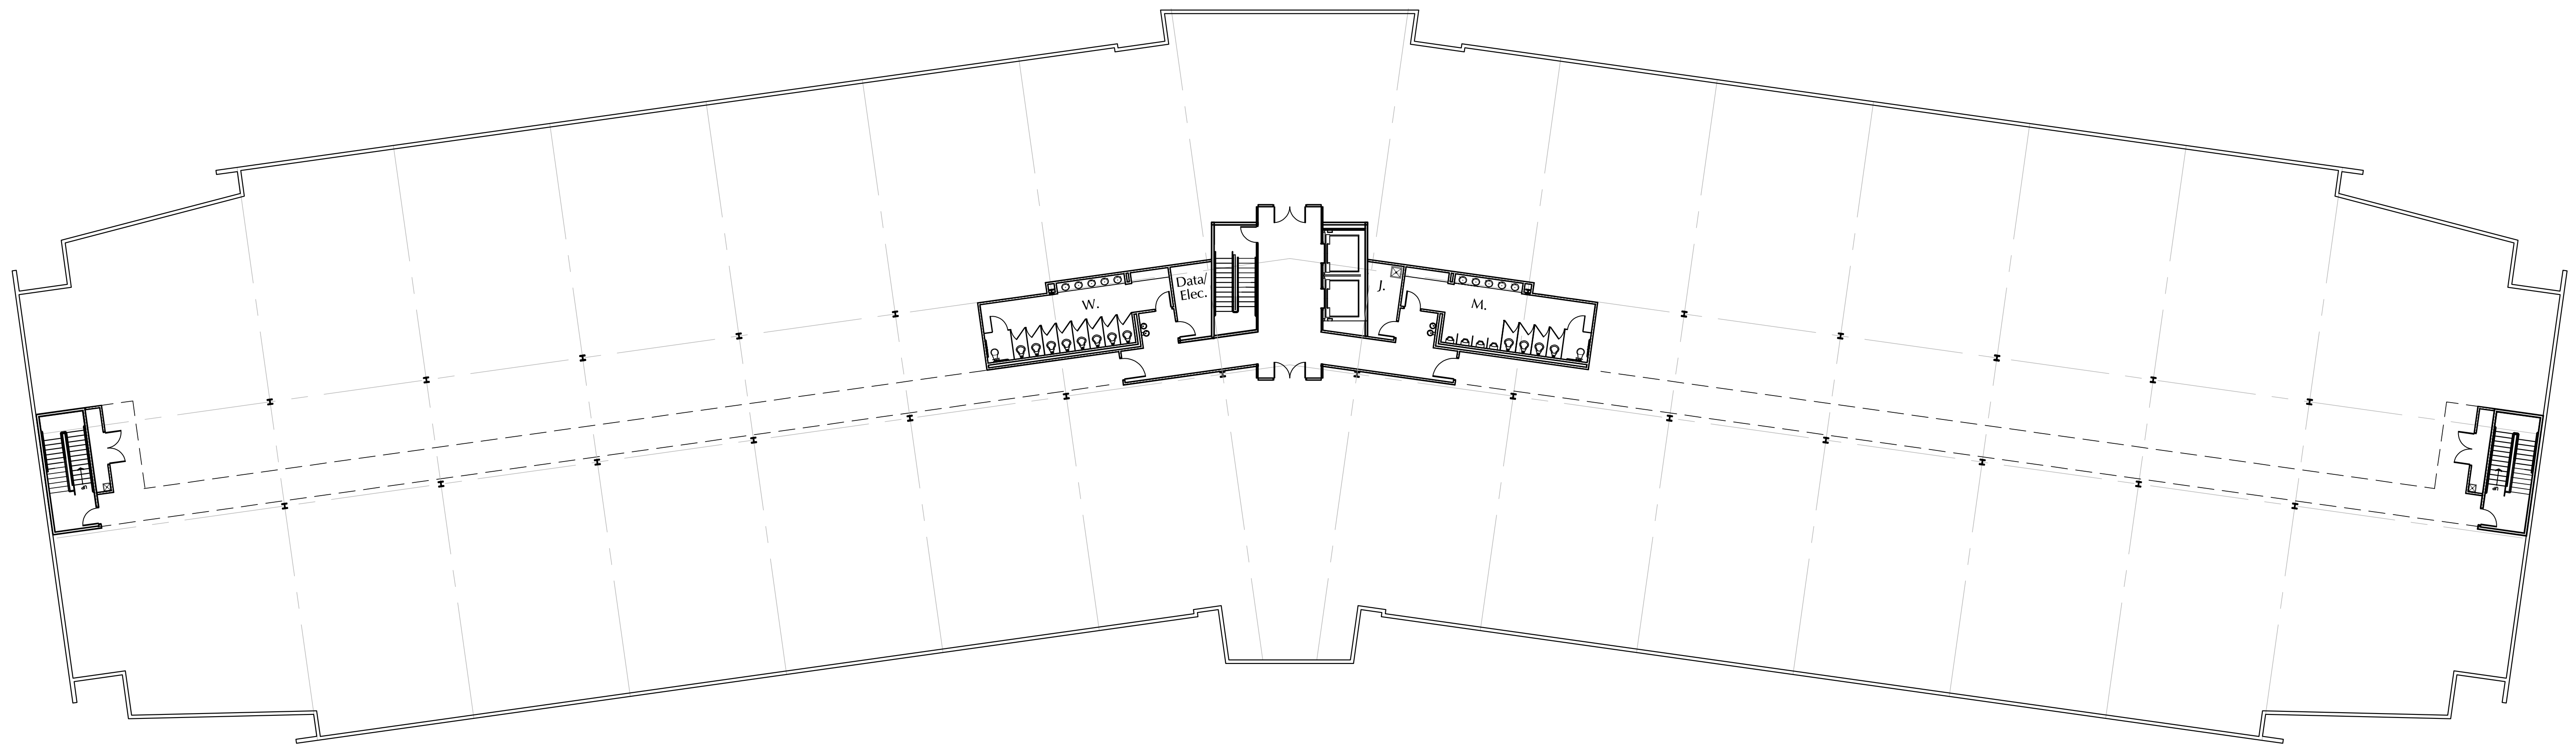

Third Floor

51,200gsf

Office Floor Plans




WAYPOINT 5- Mesa, Arizona


14111-5-1-20

Notice of IP Rights: 2016 DAVIS. THESE DESIGNS ARE THE EXCLUSIVE PROPERTY OF DAVIS. NO USE OR REPRODUCTION IS PERMITTED WITHOUT THE EXPRESS WRITTEN PERMISSION OF DAVIS.



Buck J. Yee

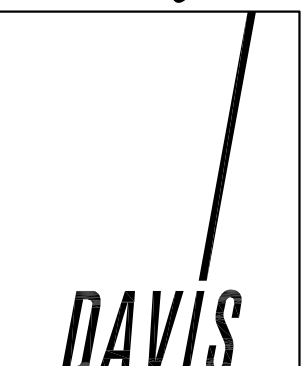

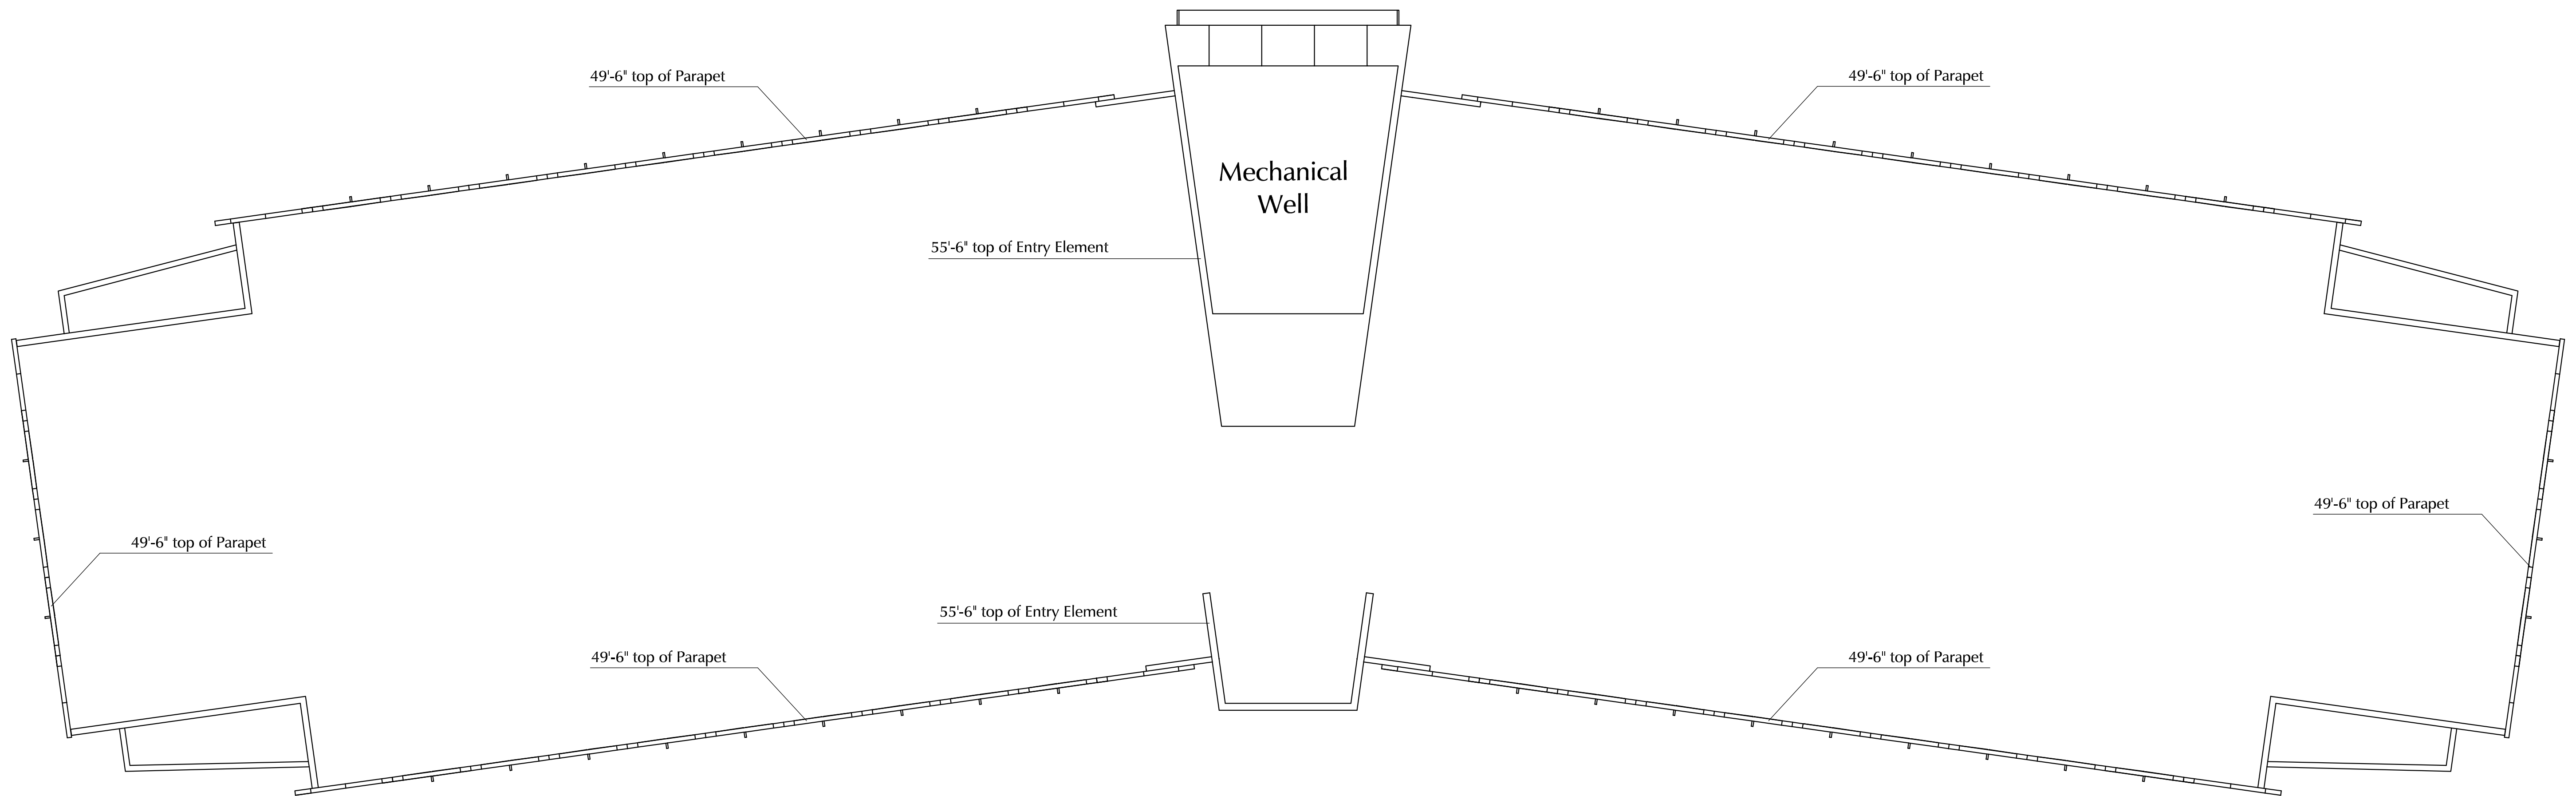

Office Roof Plan




WAYPOINT 5- Mesa, Arizona


14111-5-1-20

Notice of IP Rights: 2016 DAVIS. THESE DESIGNS ARE THE EXCLUSIVE PROPERTY OF DAVIS. NO USE OR REPRODUCTION IS PERMITTED WITHOUT THE EXPRESS WRITTEN PERMISSION OF DAVIS.




Buck J. Yee

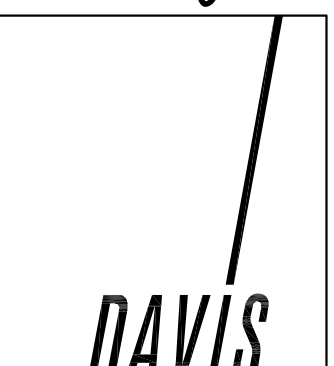

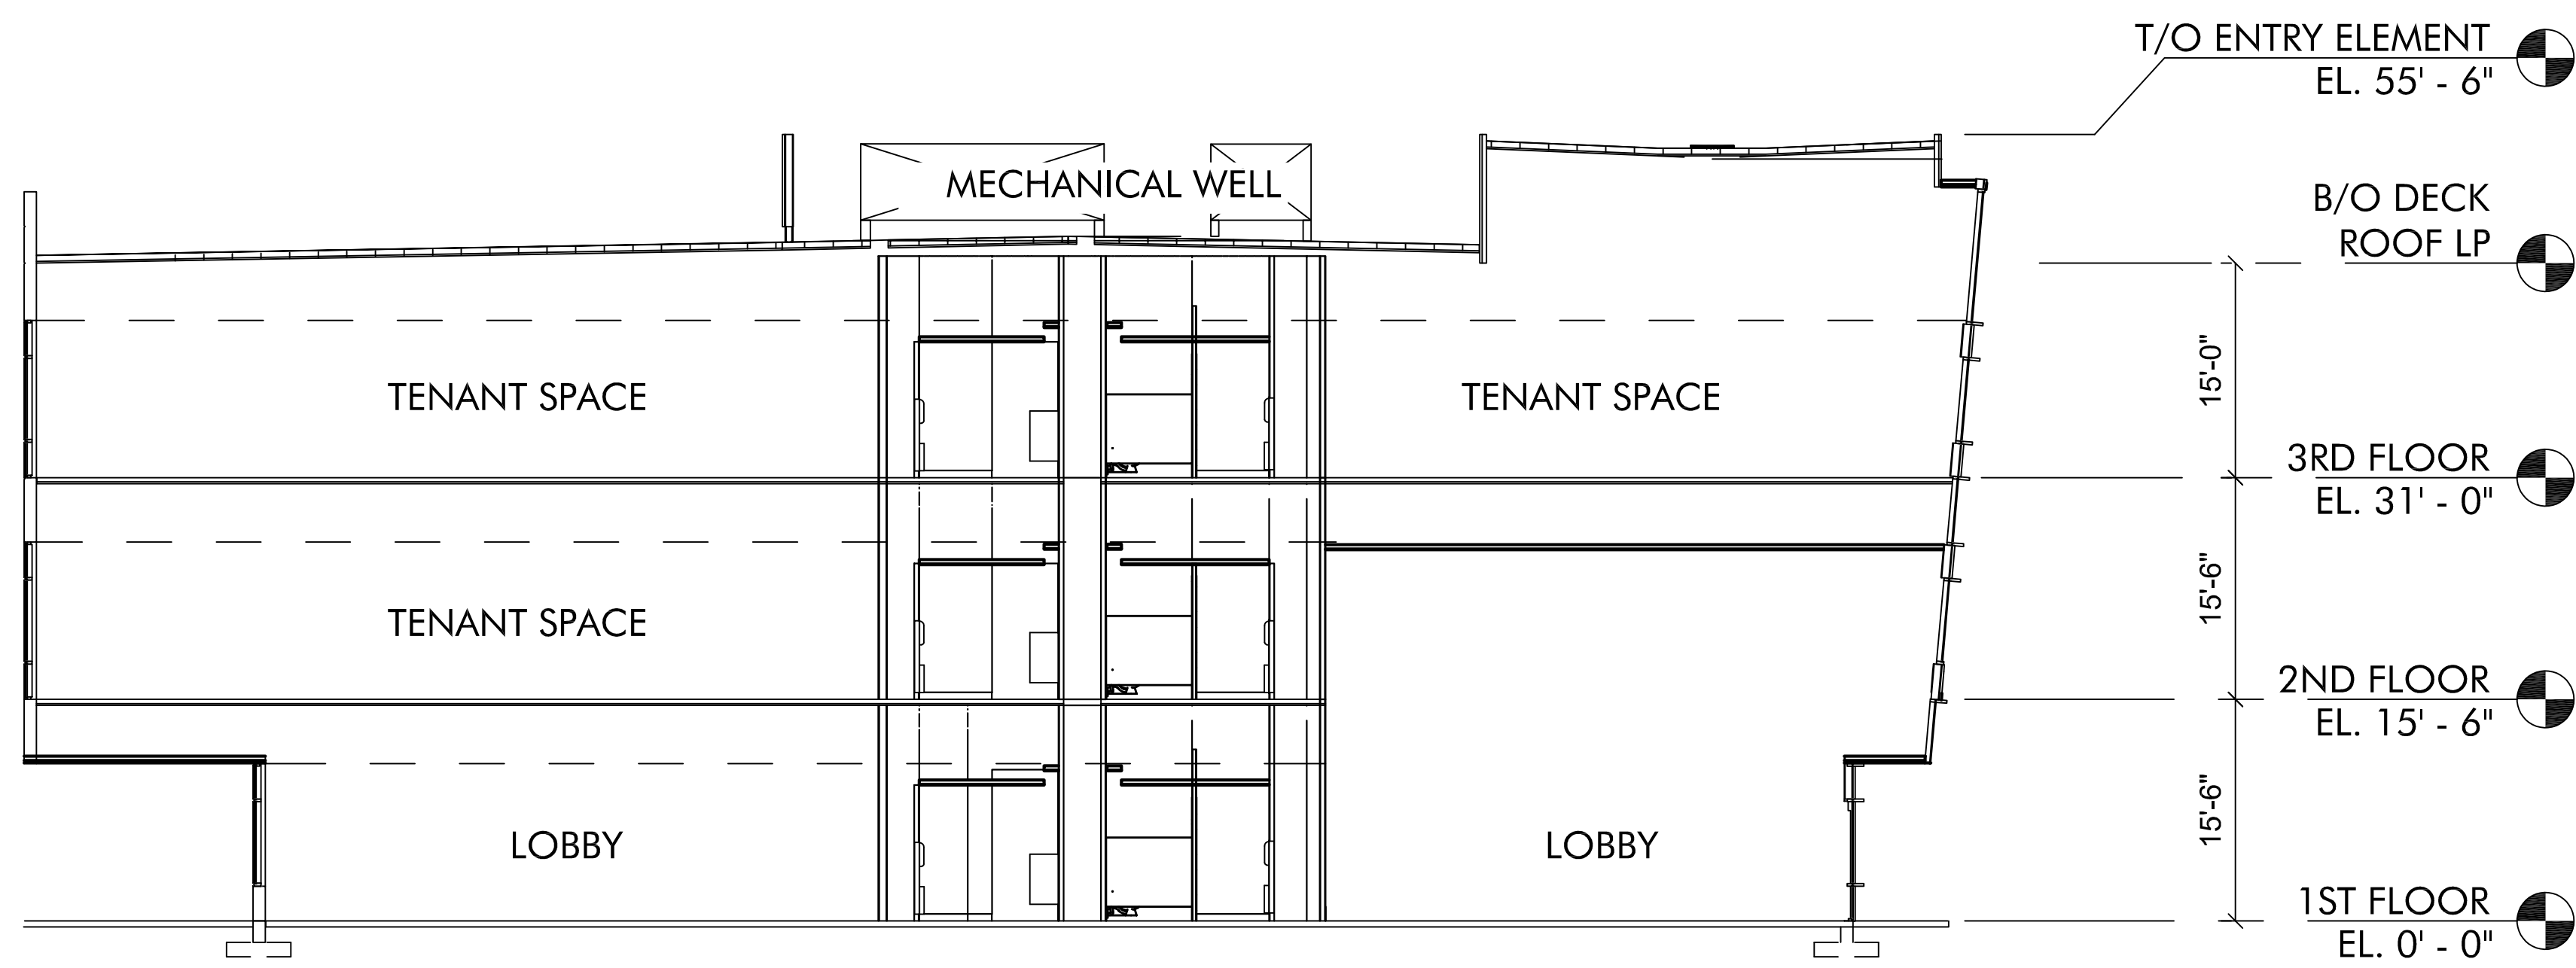


Section A-A

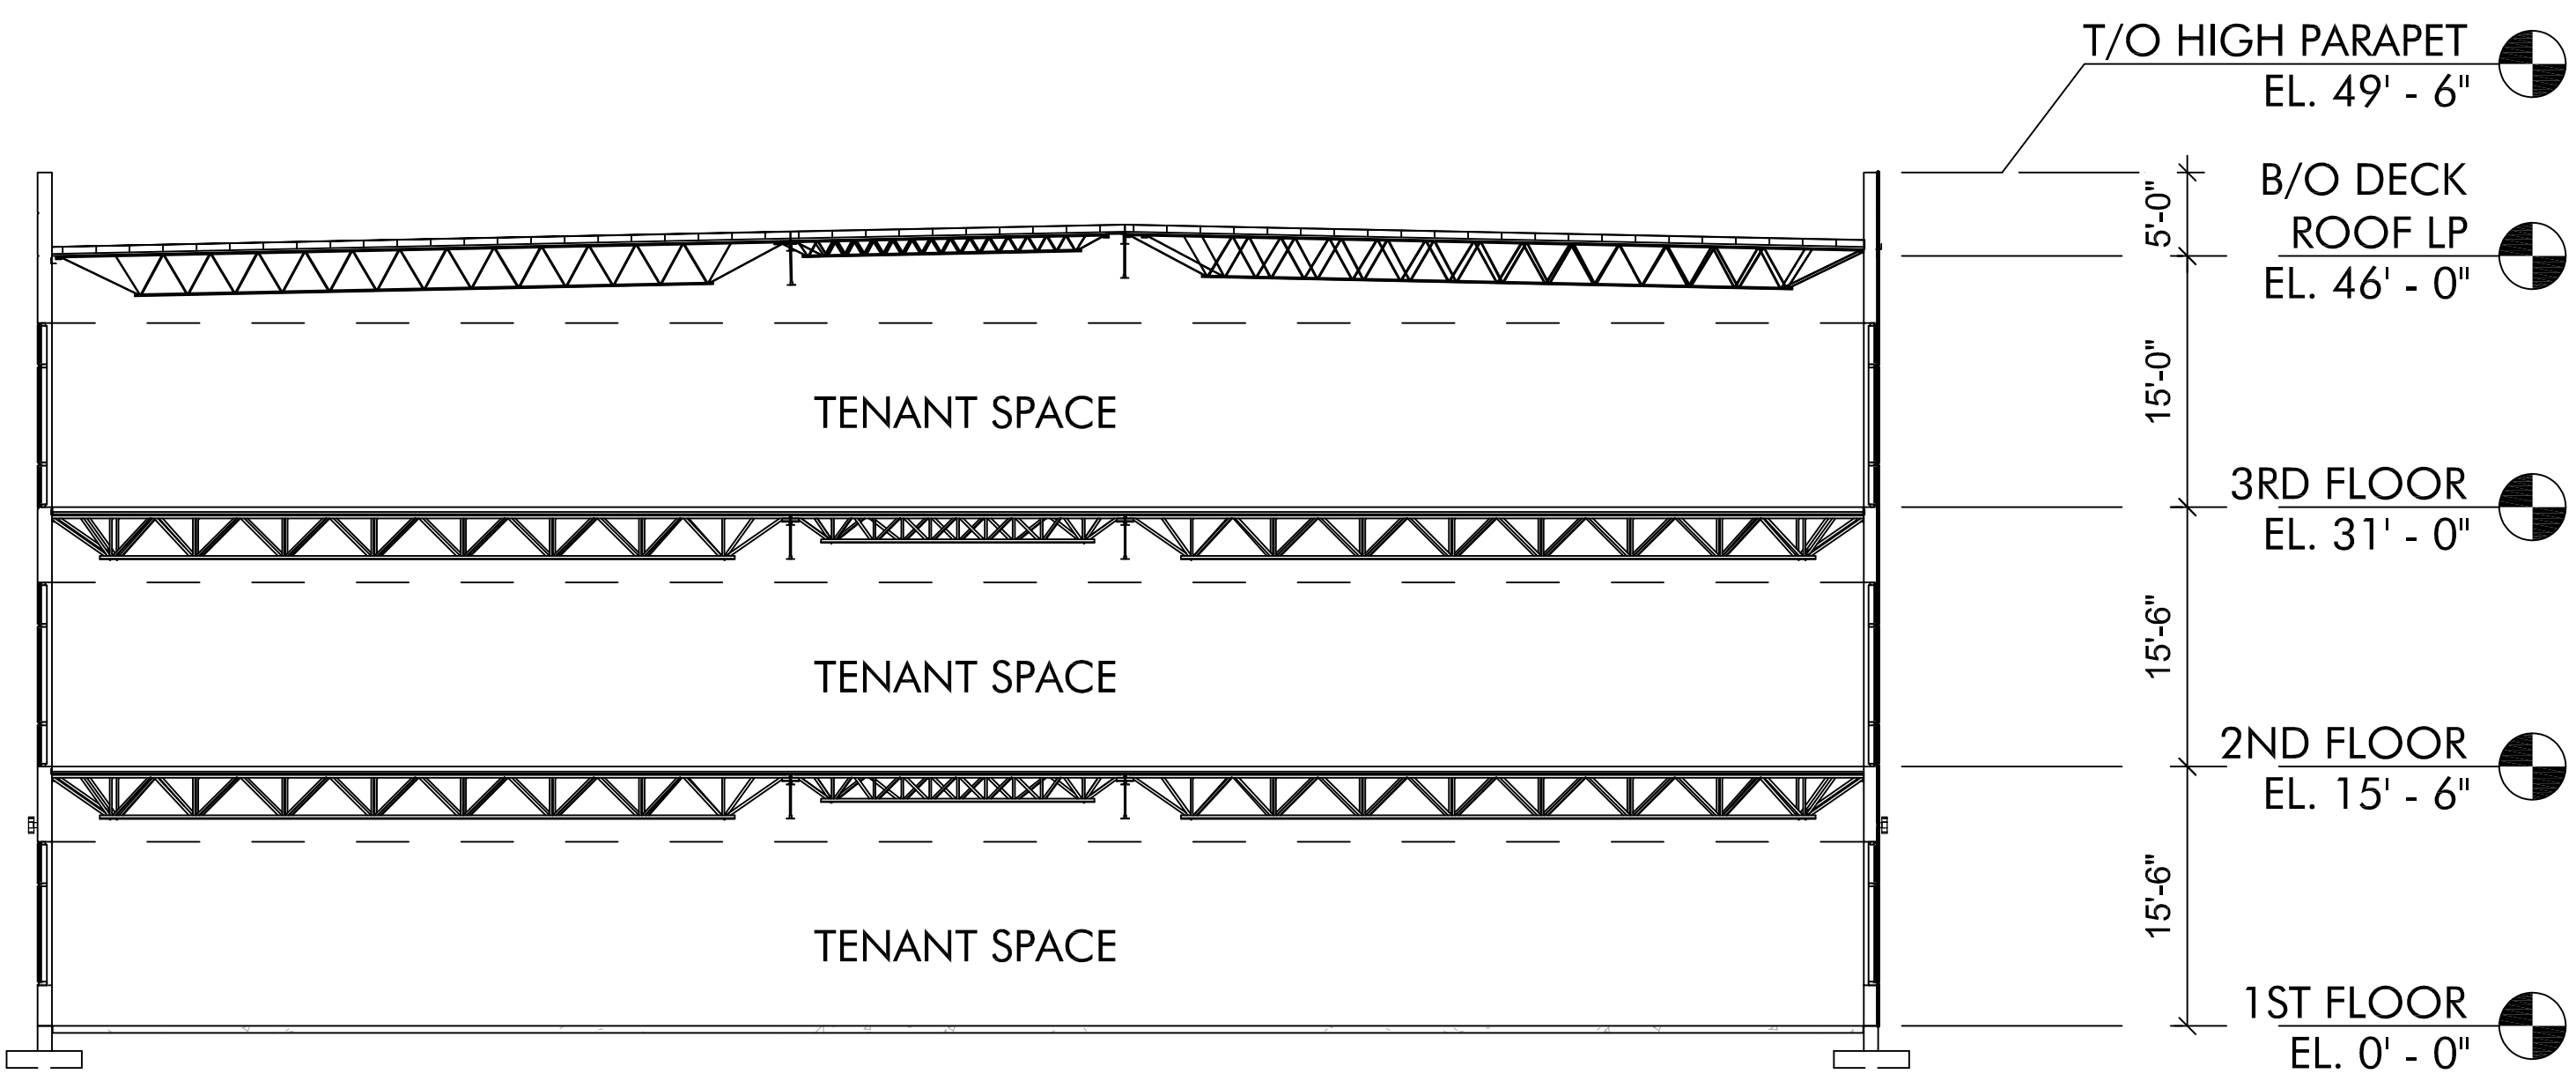


Section B-B

Building Sections

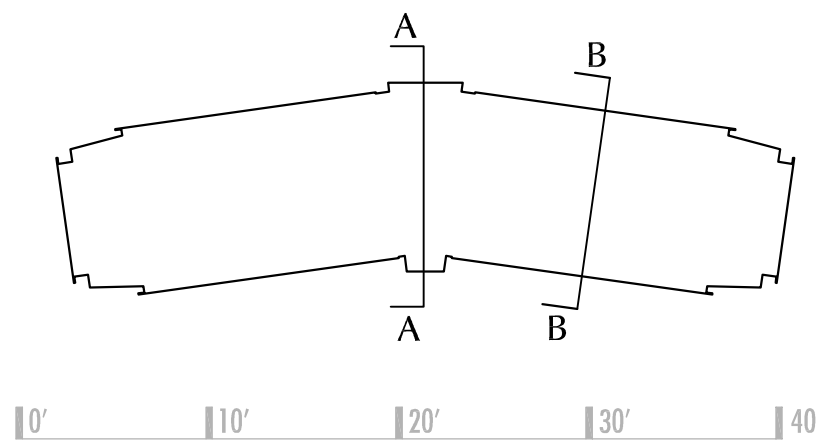


14111-5-1-20

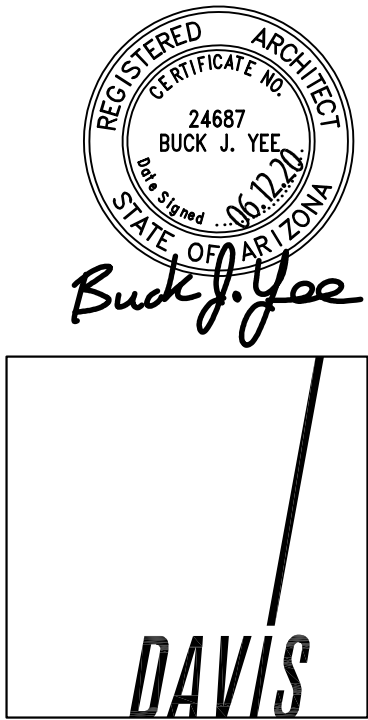


WAYPOINT 5- Mesa, Arizona


Notice of IP Rights: 2016 DAVIS. THESE DESIGNS ARE THE EXCLUSIVE PROPERTY OF DAVIS. NO USE OR REPRODUCTION IS PERMITTED WITHOUT THE EXPRESS WRITTEN PERMISSION OF DAVIS.

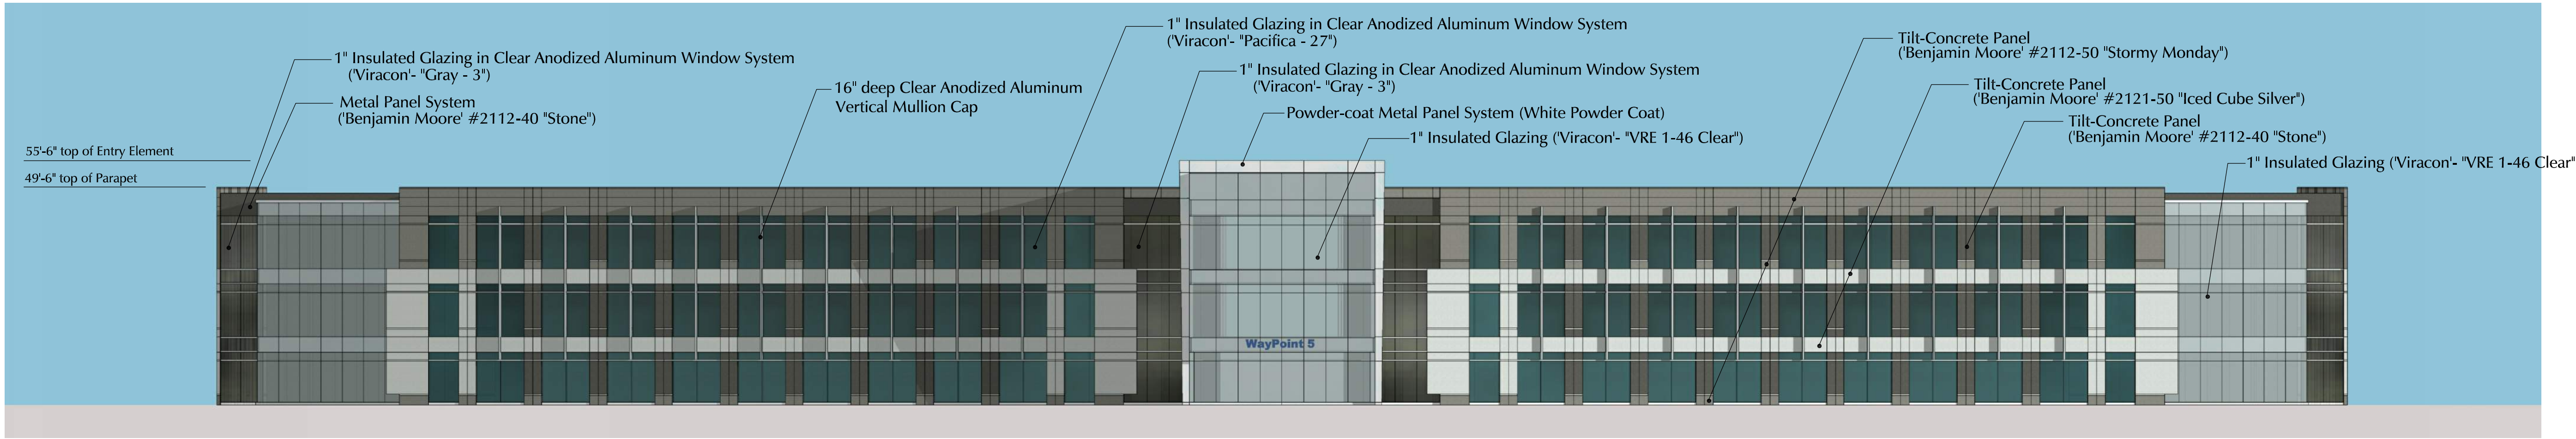


North Elevation

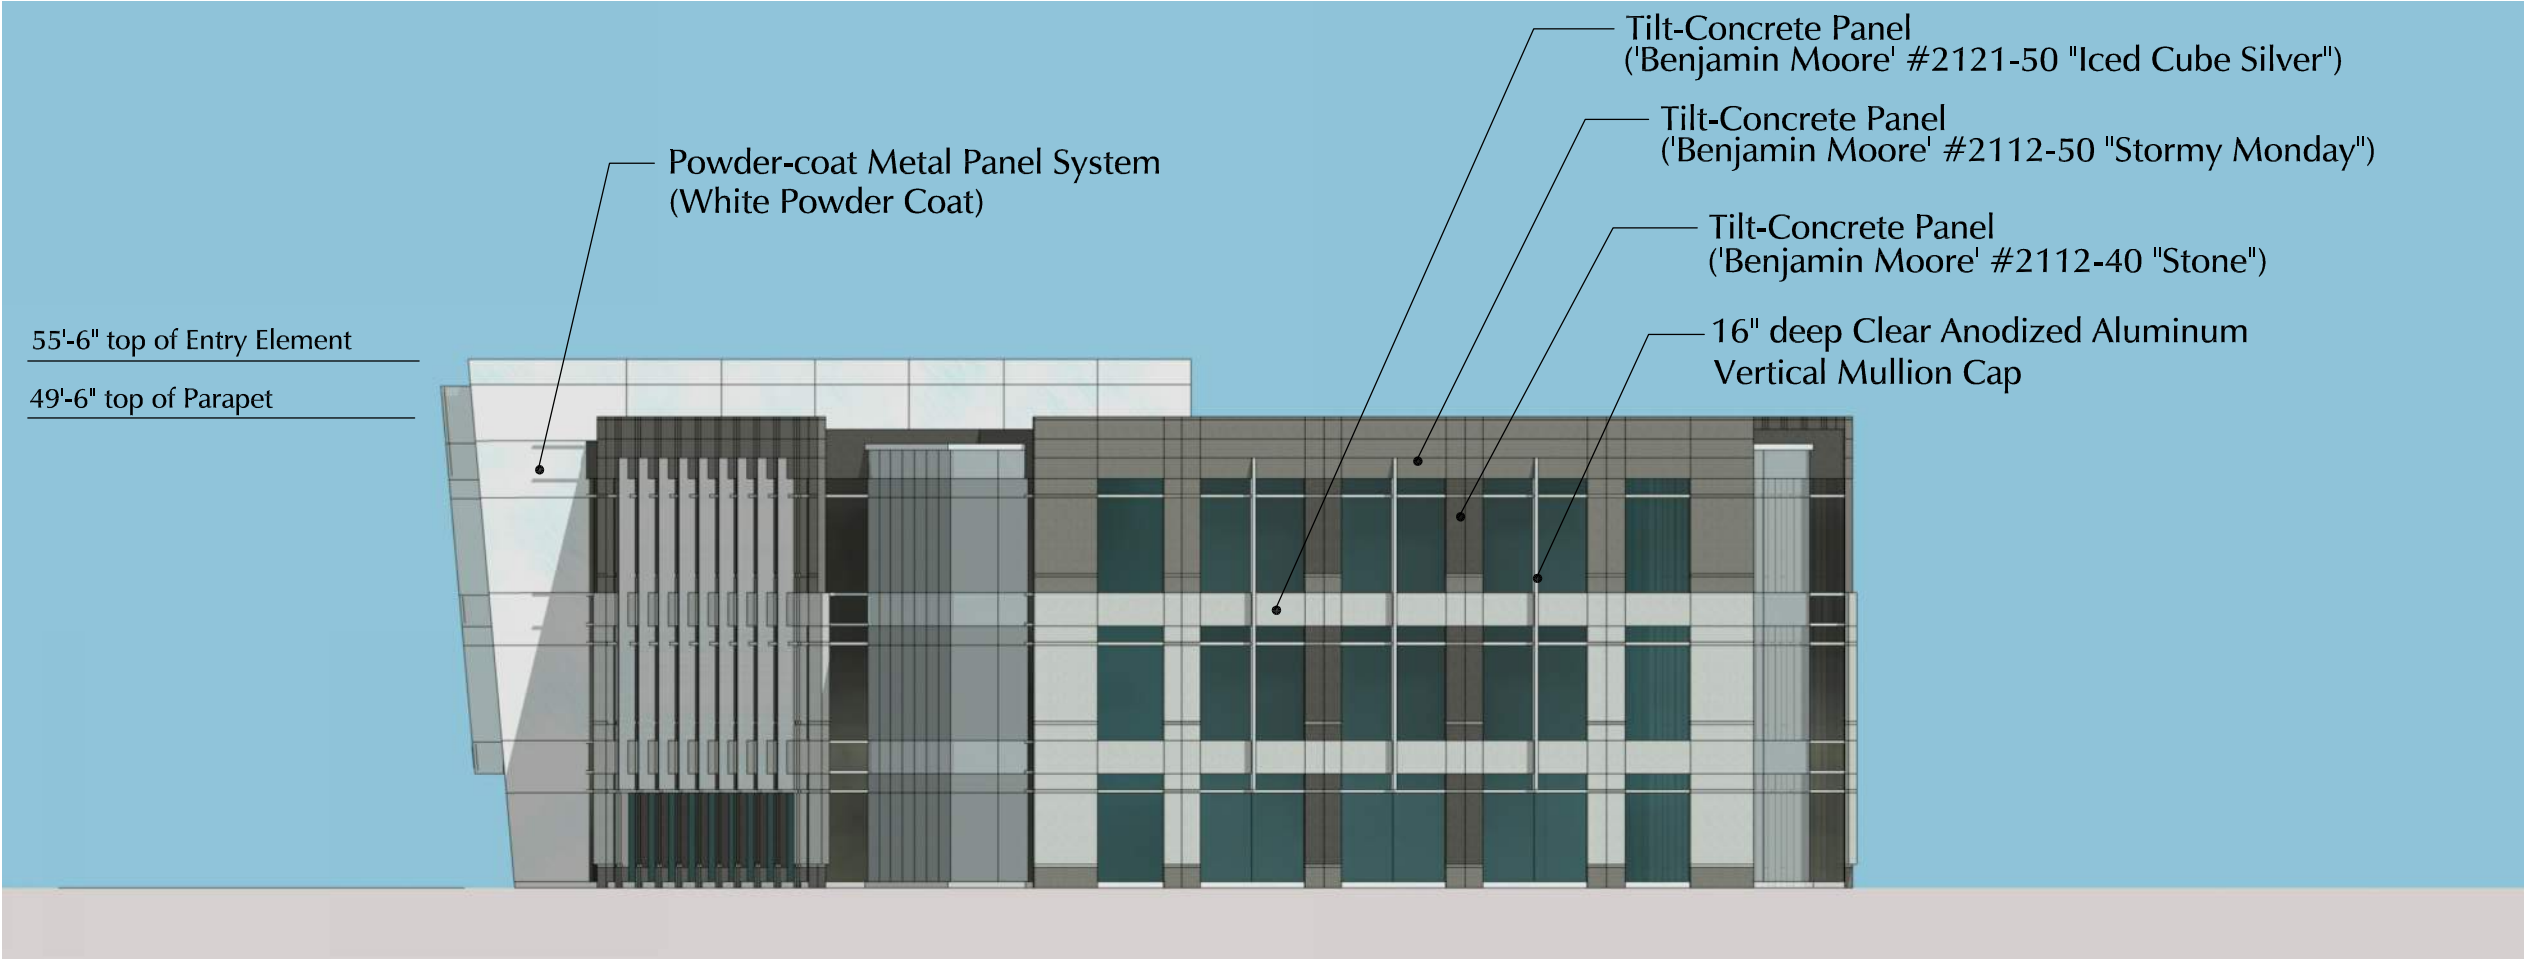

West Elevation

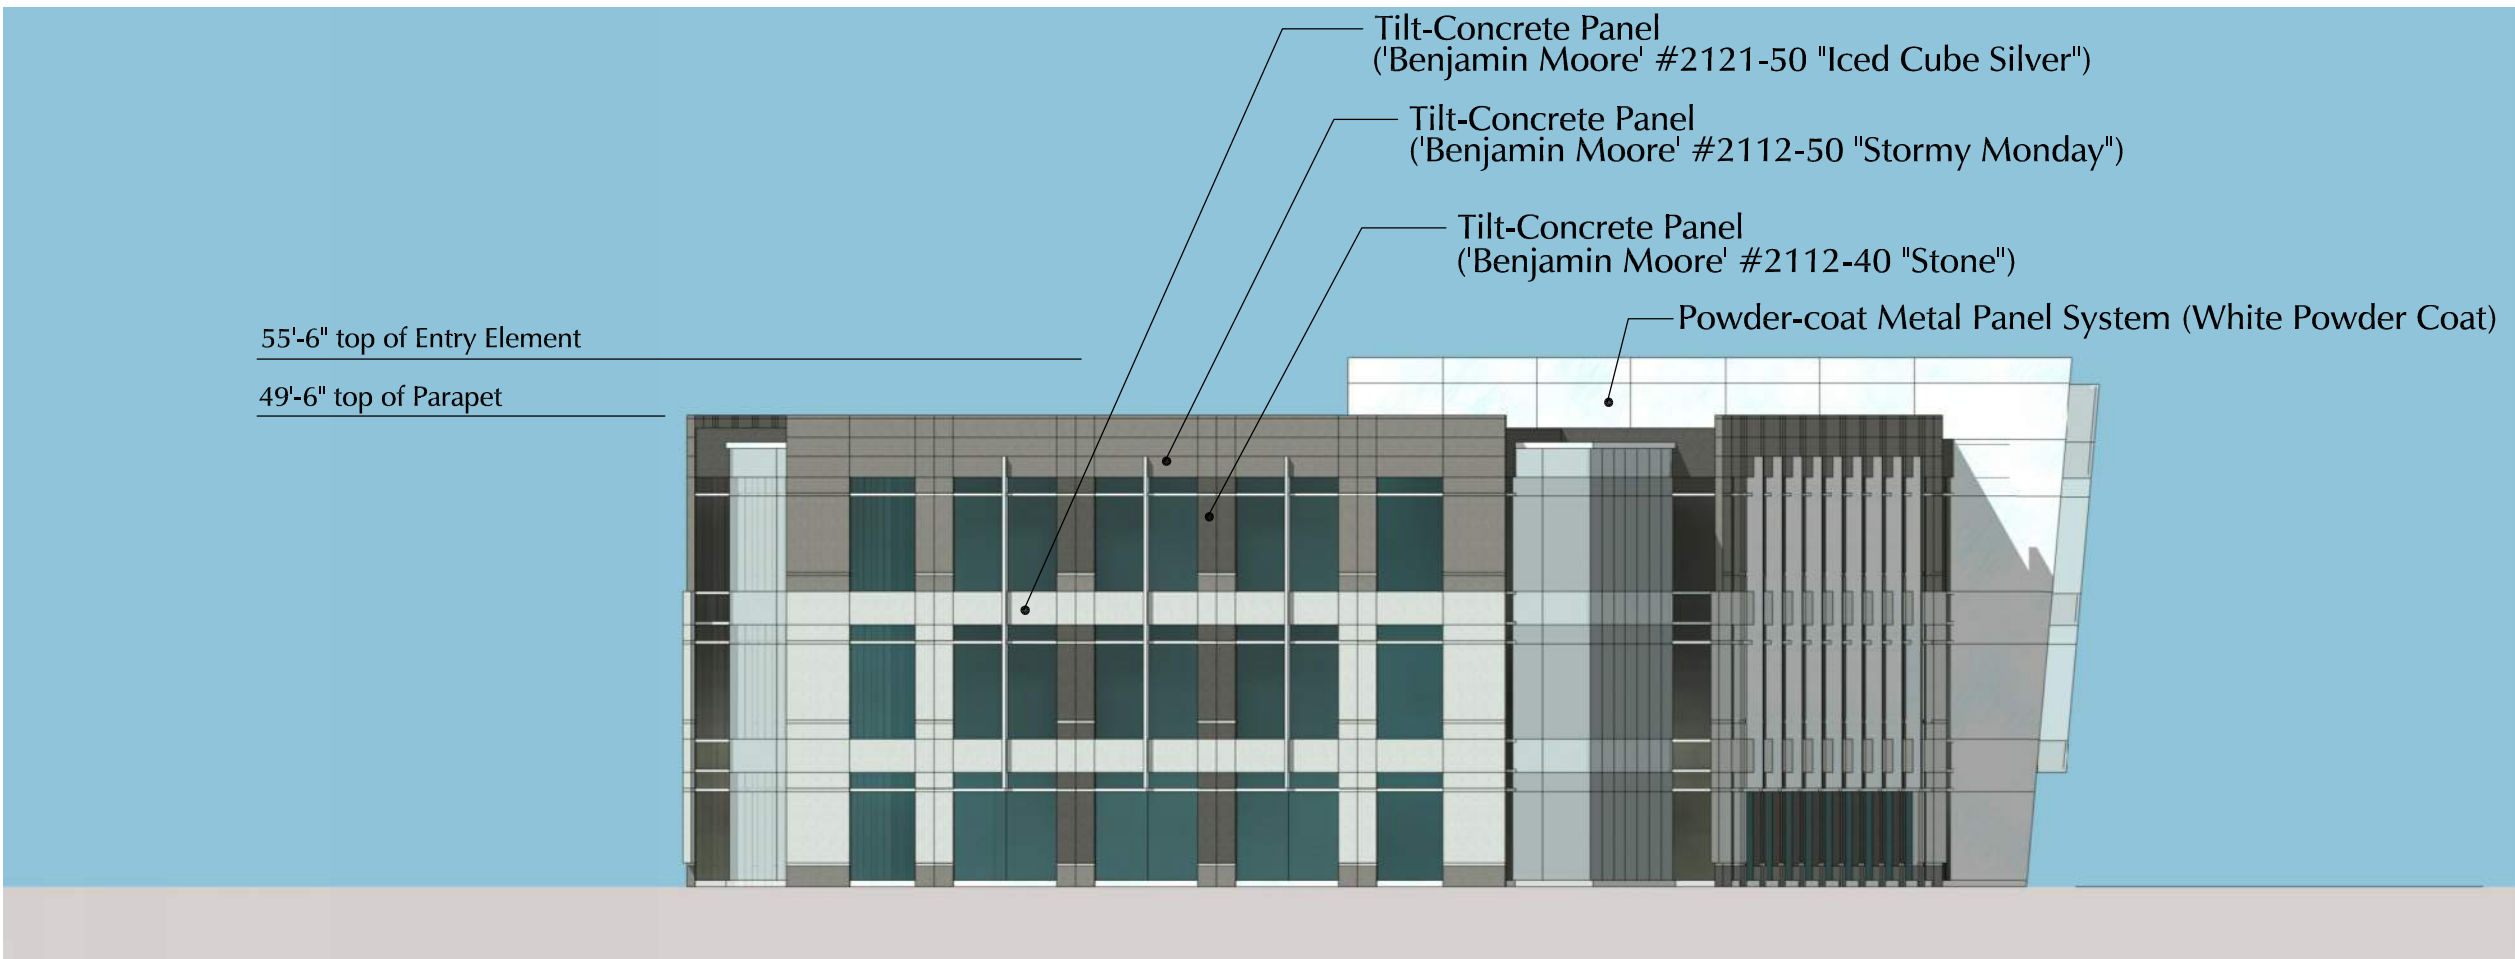

East Elevation

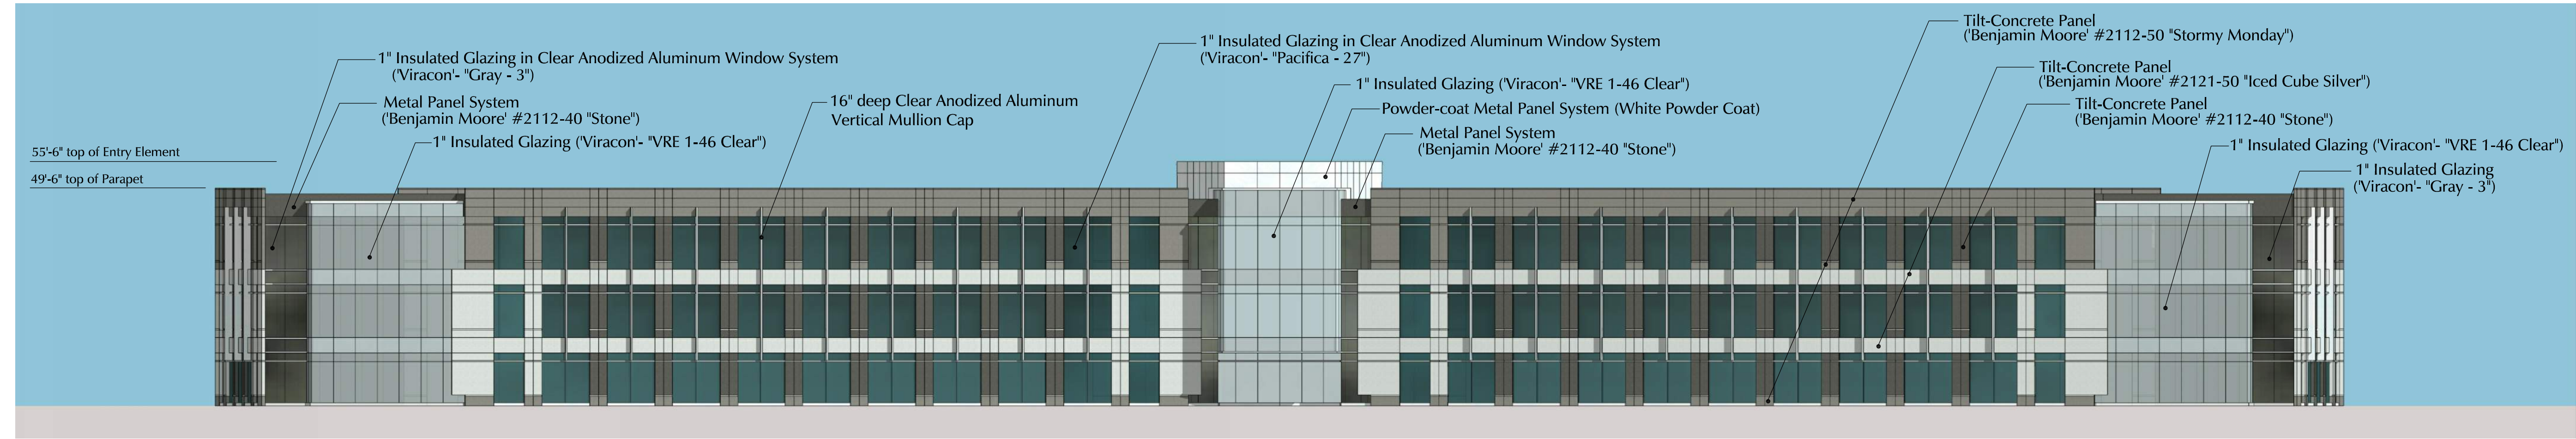

South Elevation

North Elevation

Tilt-Concrete Panel:	10,050sf (41%)
Viracon®- "Pacifica" - 27":	7,820sf (32%)
Viracon®- "Gray" - 3":	1,050sf (5%)
Viracon®- "VRE 1-46 Clear":	5,390sf (22%)
Total Elevation Area:	24,310sf

South Elevation

Tilt-Concrete Panel:	9,690sf (42%)
Viracon®- "Pacifica" - 27":	7,820sf (34%)
Viracon®- "Gray" - 3":	1,350sf (5%)
Viracon®- "VRE 1-46 Clear":	4,420sf (19%)
Total Elevation Area:	23,280sf

East / West Elevations

Tilt-Concrete Panel:	4,240sf (48%)
Viracon®- "Pacifica" - 27":	3,280sf (37%)
Viracon®- "Gray" - 3":	----- (—%)
Viracon®- "VRE 1-46 Clear":	1,380sf (15%)
Total Elevation Area:	8,900sf


Building Elevations



14111- 5-1-20

WAYPOINT 5- Mesa, Arizona

Notice of IP Rights: 2016 DAVIS. THESE DESIGNS ARE THE EXCLUSIVE PROPERTY OF DAVIS. NO USE OR REPRODUCTION IS PERMITTED WITHOUT THE EXPRESS WRITTEN PERMISSION OF DAVIS.

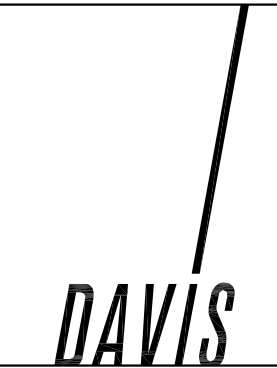





WAYPOINT 5- Mesa, Arizona

14111-5-1-20

Notice of IP Rights: 2016 DAVIS. THESE DESIGNS ARE THE EXCLUSIVE PROPERTY OF DAVIS. NO USE OR REPRODUCTION IS PERMITTED WITHOUT THE EXPRESS WRITTEN PERMISSION OF DAVIS.

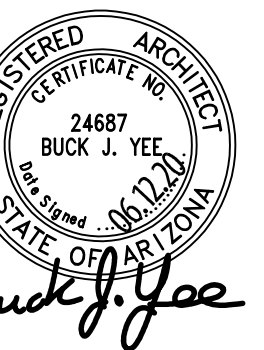

Buck J. Yee

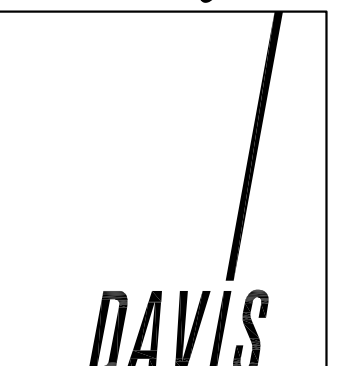




WAYPOINT 5- Mesa, Arizona

14111-5-1-20

Notice of IP Rights: 2016 DAVIS. THESE DESIGNS ARE THE EXCLUSIVE PROPERTY OF DAVIS. NO USE OR REPRODUCTION IS PERMITTED WITHOUT THE EXPRESS WRITTEN PERMISSION OF DAVIS.

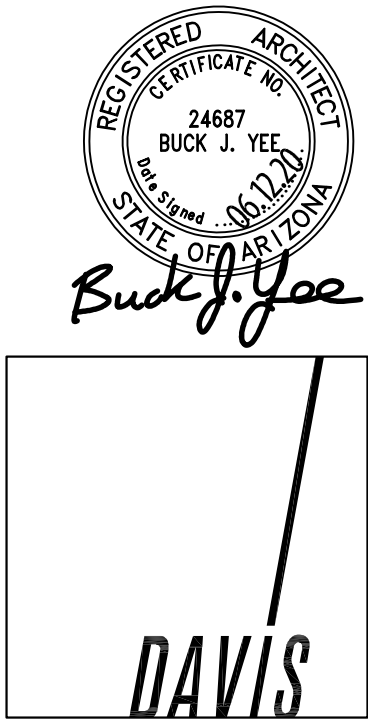





WAYPOINT 5- Mesa, Arizona

14111-5-1-20

Notice of IP Rights: 2016 DAVIS. THESE DESIGNS ARE THE EXCLUSIVE PROPERTY OF DAVIS. NO USE OR REPRODUCTION IS PERMITTED WITHOUT THE EXPRESS WRITTEN PERMISSION OF DAVIS.

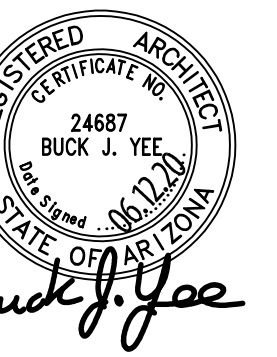

Buck J. Yee

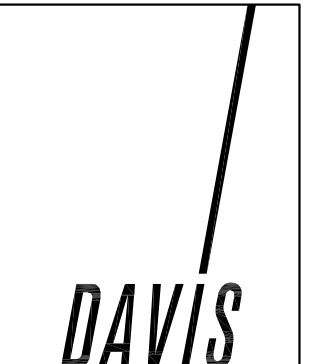



WAYPOINT 5- Mesa, Arizona

14111-5-1-20

Notice of IP Rights: 2016 DAVIS. THESE DESIGNS ARE THE EXCLUSIVE PROPERTY OF DAVIS. NO USE OR REPRODUCTION IS PERMITTED WITHOUT THE EXPRESS WRITTEN PERMISSION OF DAVIS.

