




MASONRY SCREEN WALL
SCALE: 1" = 1'-0"

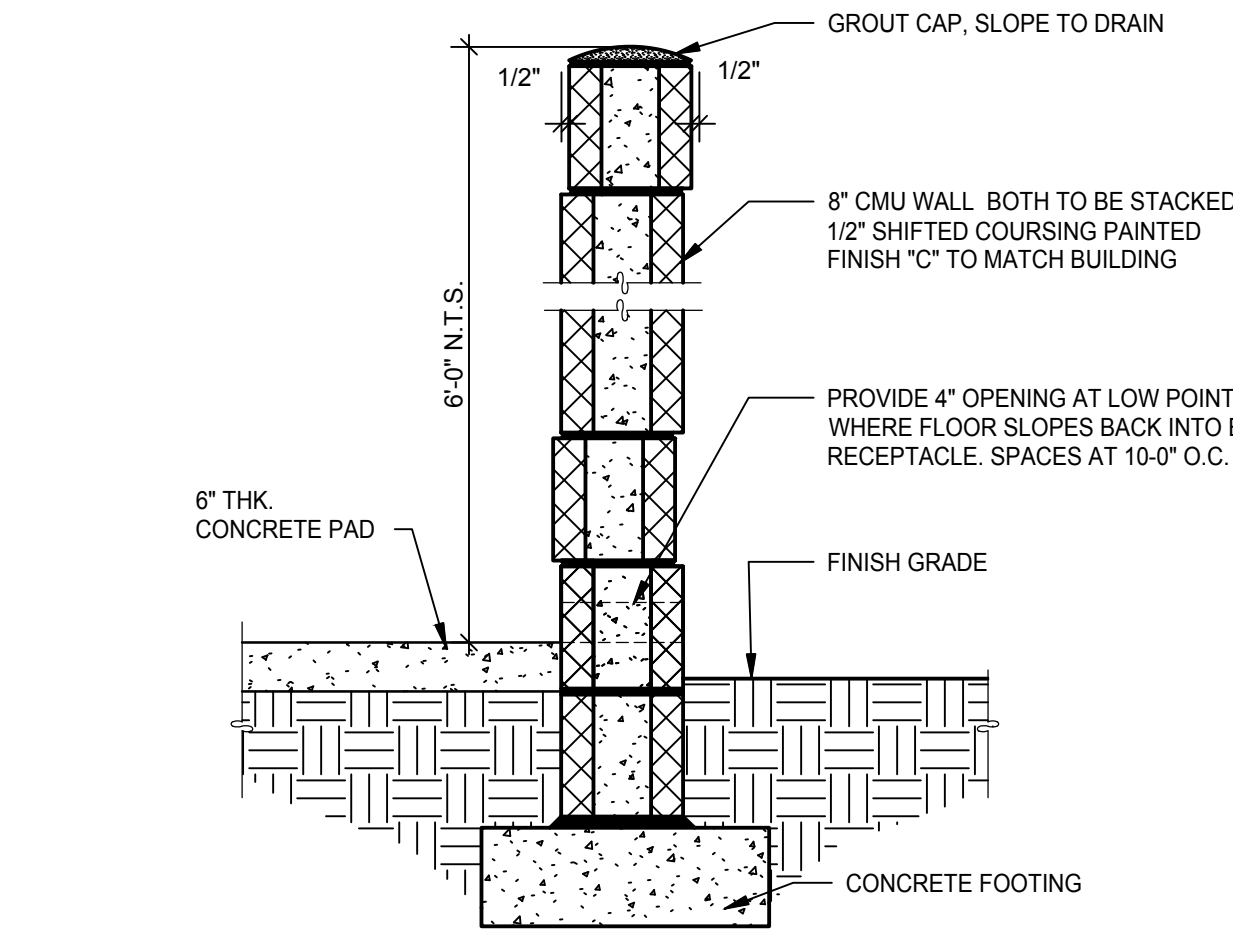


MASONRY TRASH WALL
SCALE: 1" = 1'-0"

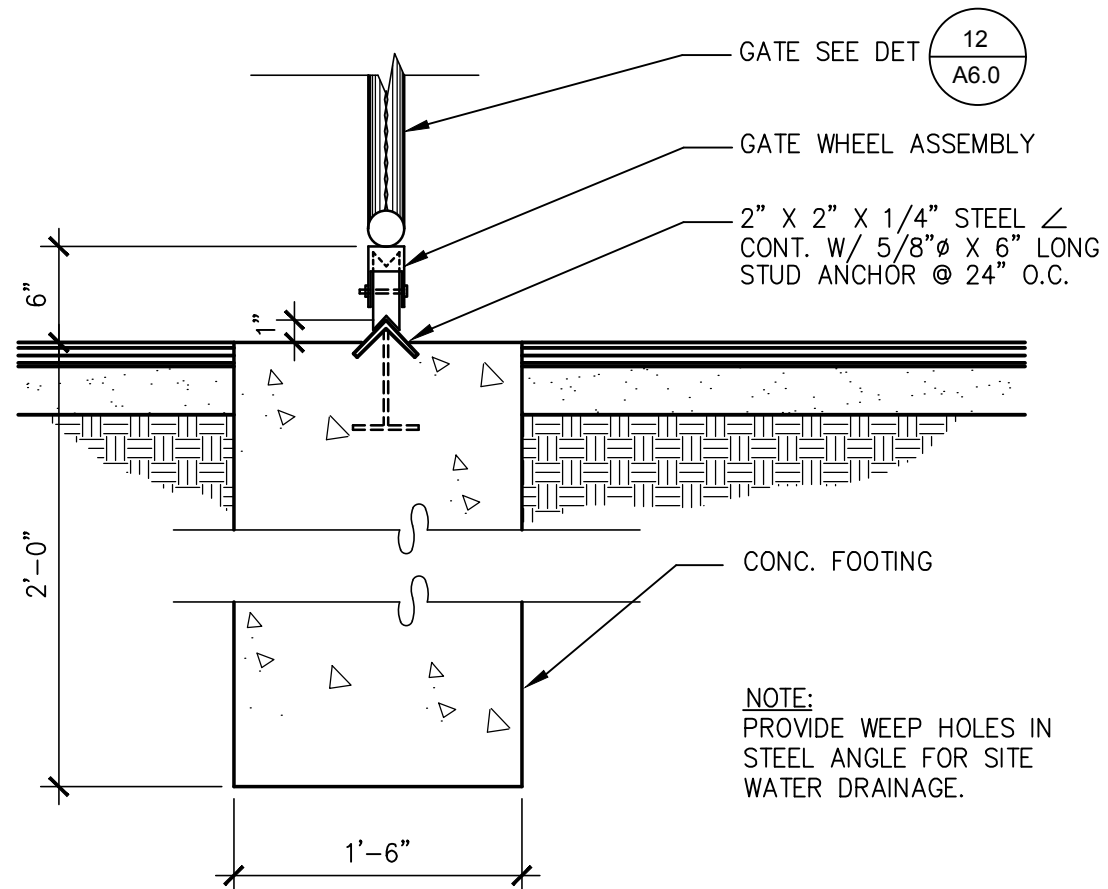


SLIDING GATE - TRACK
SCALE: 3/4" = 1'-0"

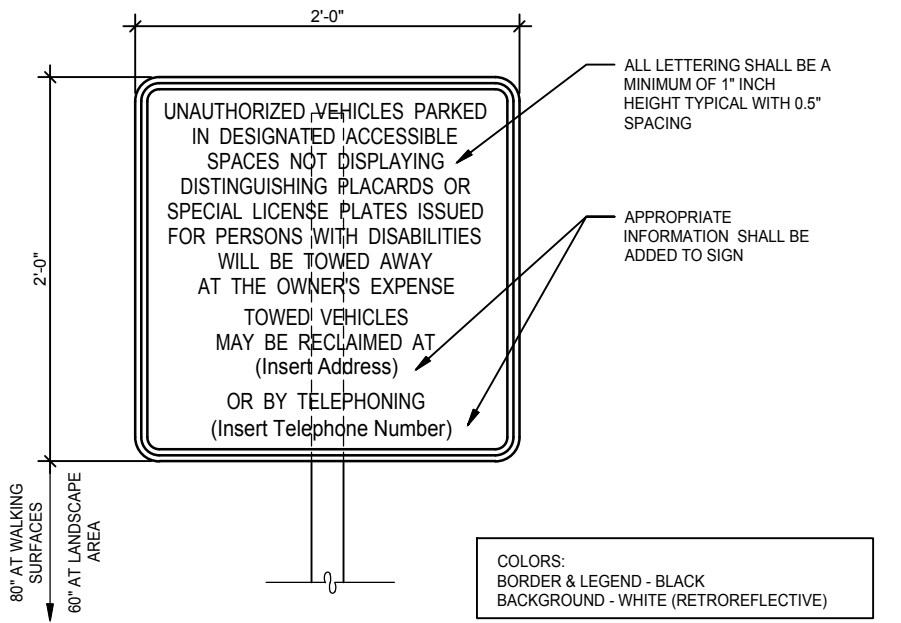


UNAUTHORIZED VEHICLE SIGNAGE
SCALE: 1" = 1'-0"

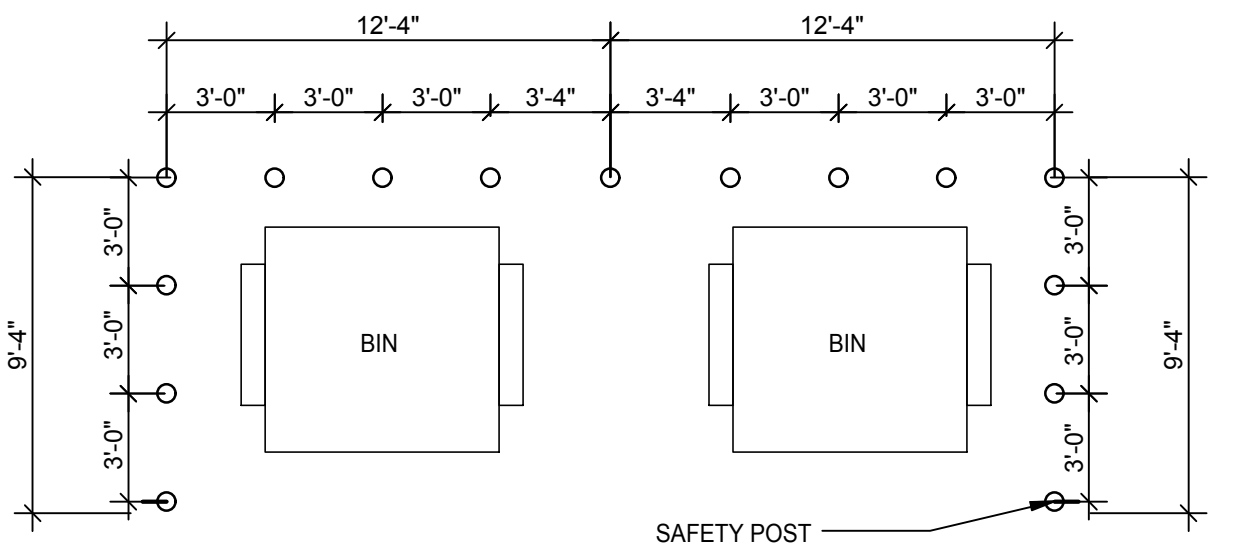


BOLLARD BIN ENCLOSURE
SCALE: 3/16" = 1'-0"

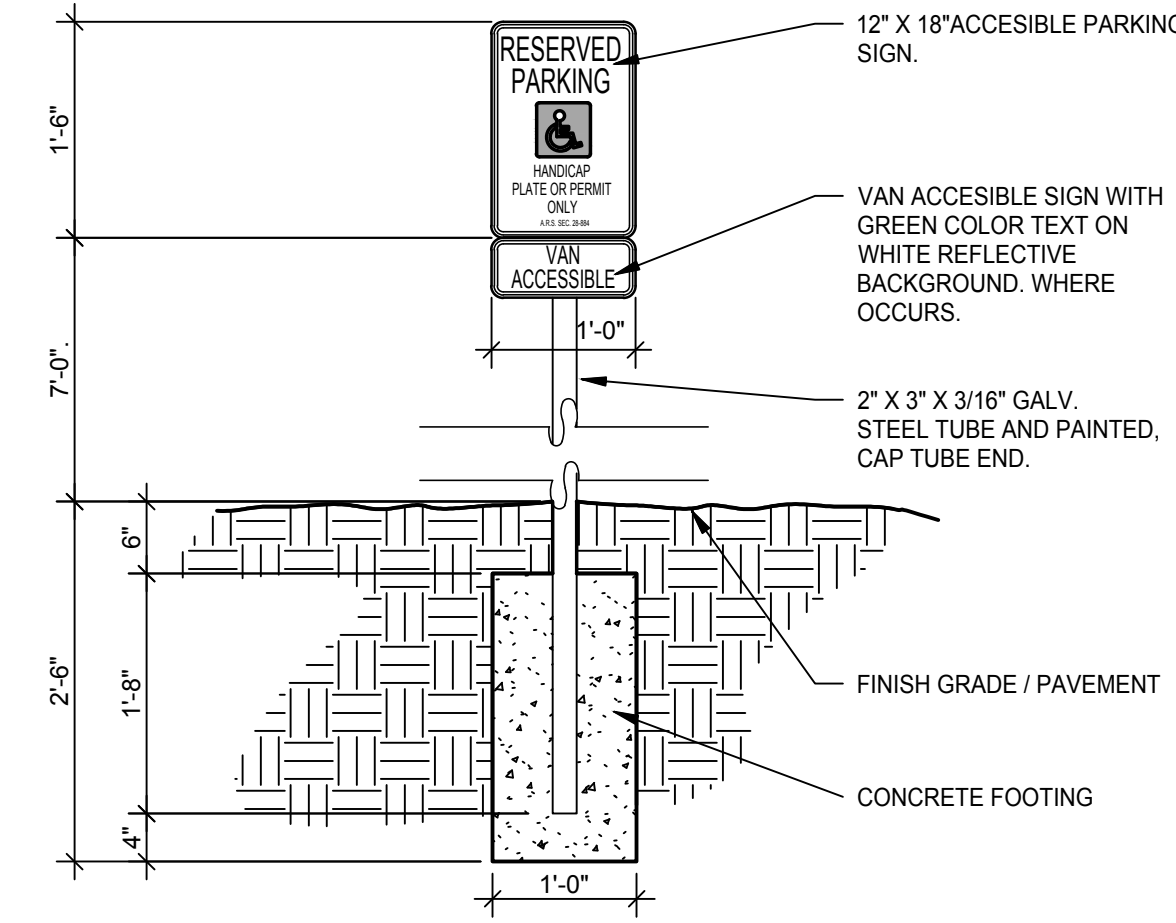


VAN ACCESSIBLE SIGNAGE
SCALE: 3/4" = 1'-0"

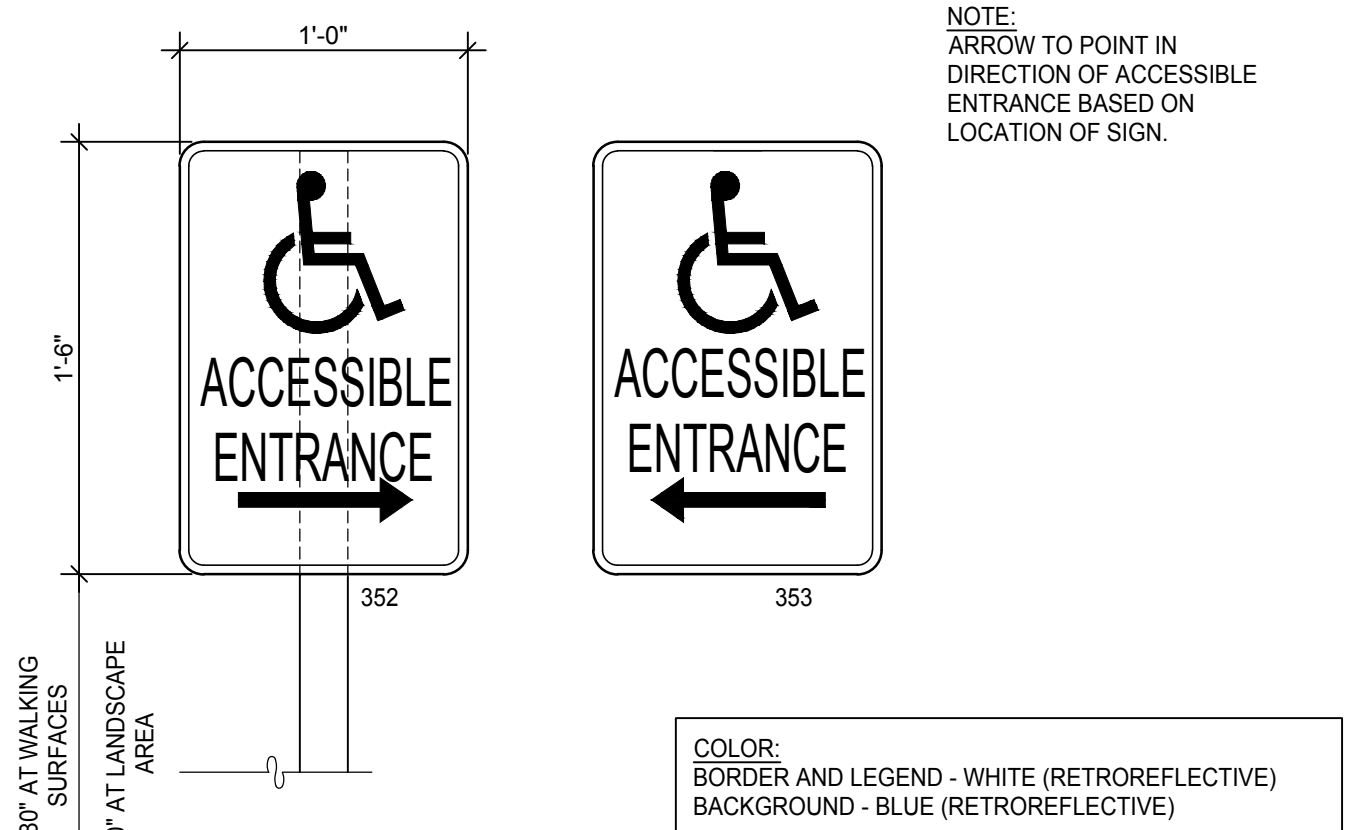


ACCESSIBLE DIRECTION SIGN
SCALE: 1 1/2" = 1'-0"

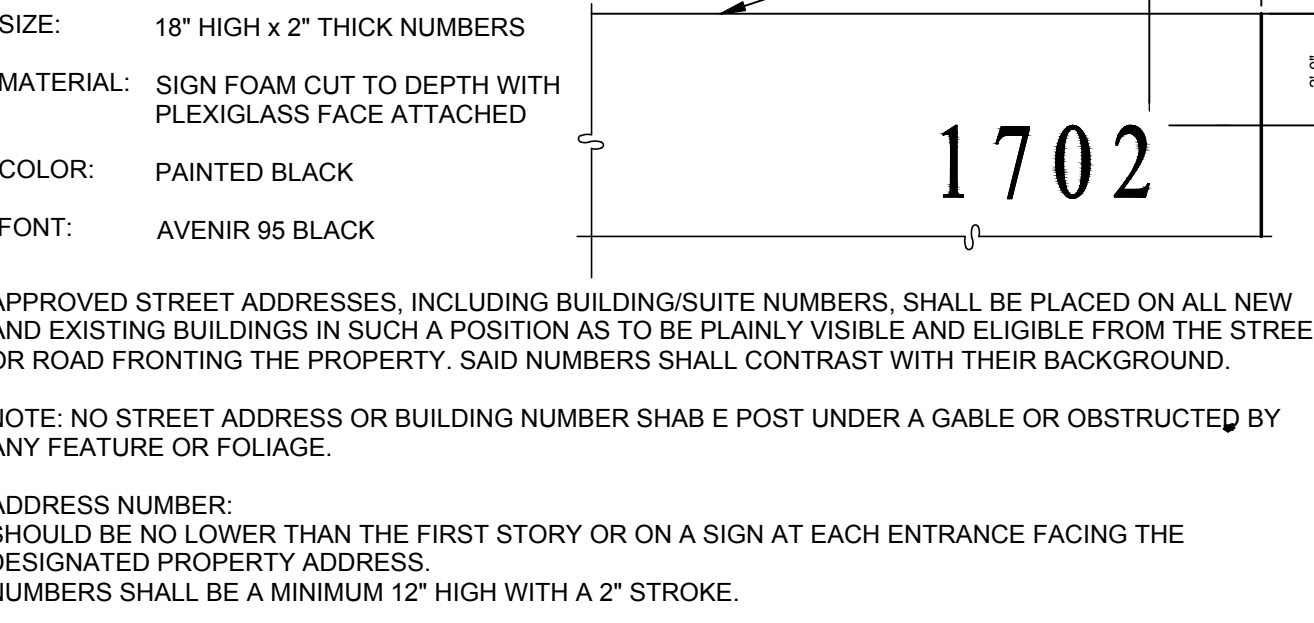


BUILDING ADDRESS NUMBERS
SCALE: 1/8" = 1'-0"

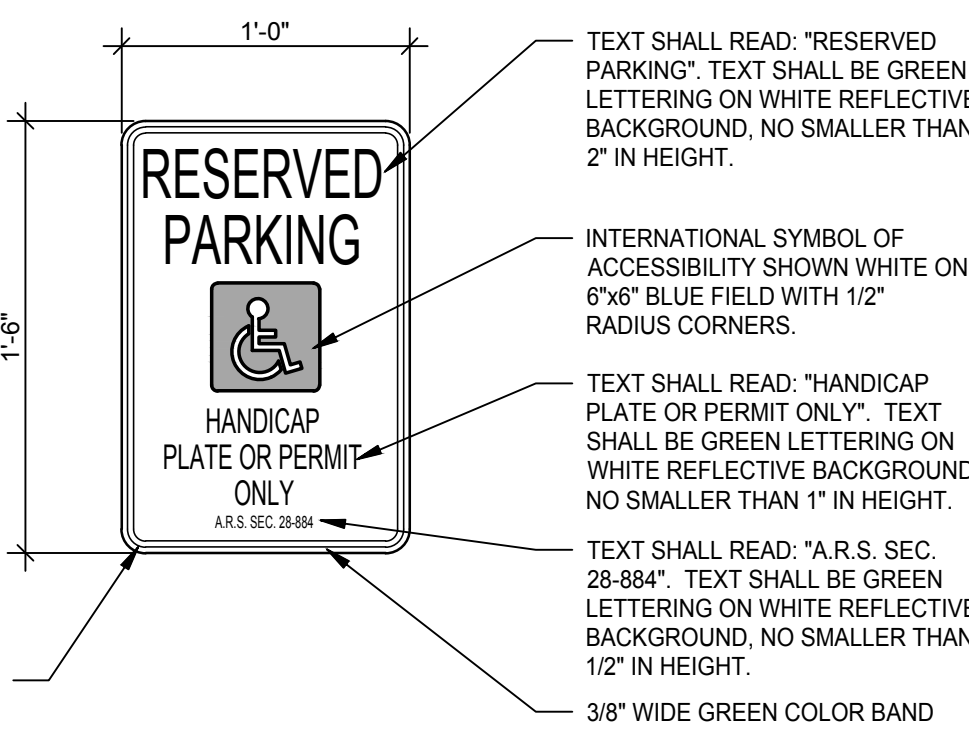


ACCESSIBLE SIGNS
SCALE: 1 1/2" = 1'-0"

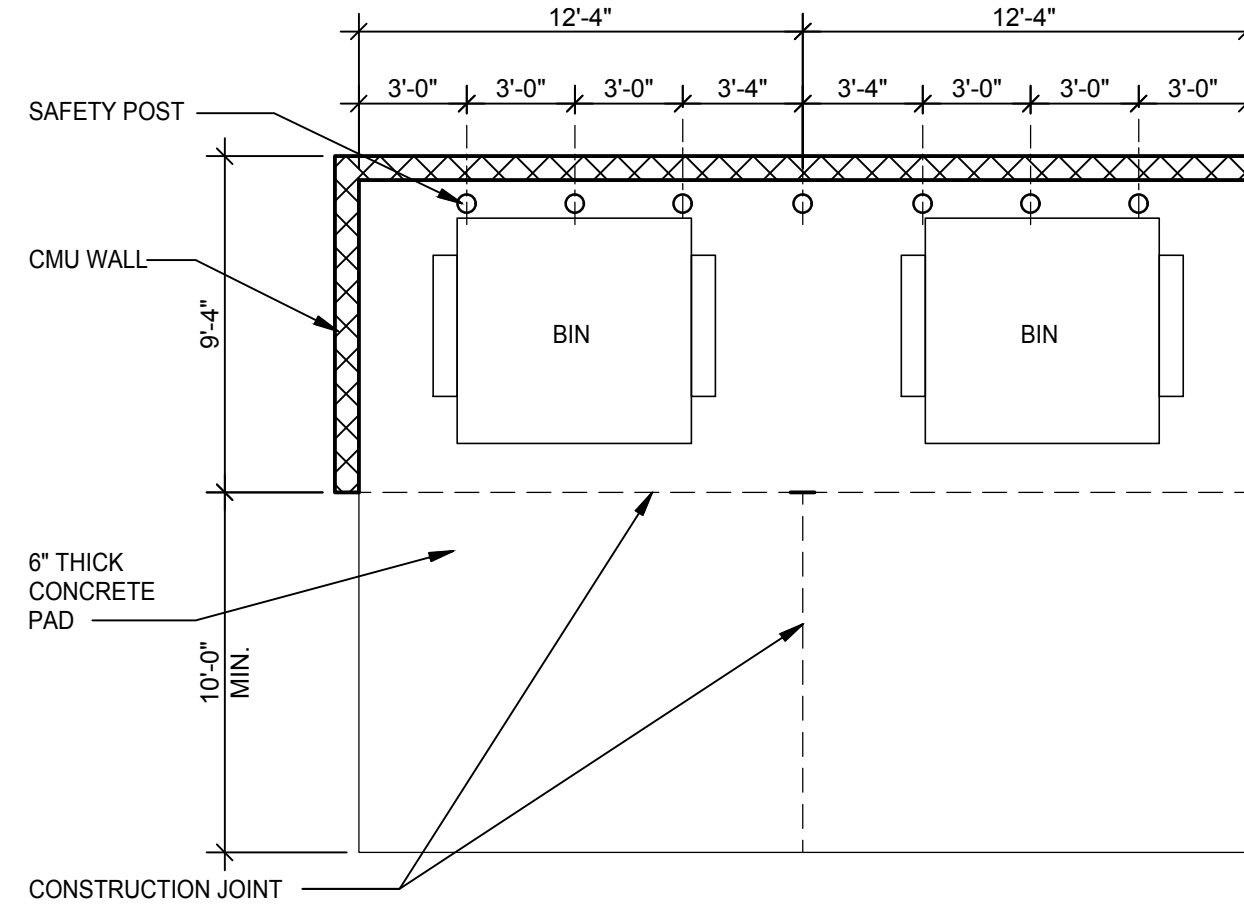


DOUBLE WIDE BIN ENCLOSURE
SCALE: 3/16" = 1'-0"

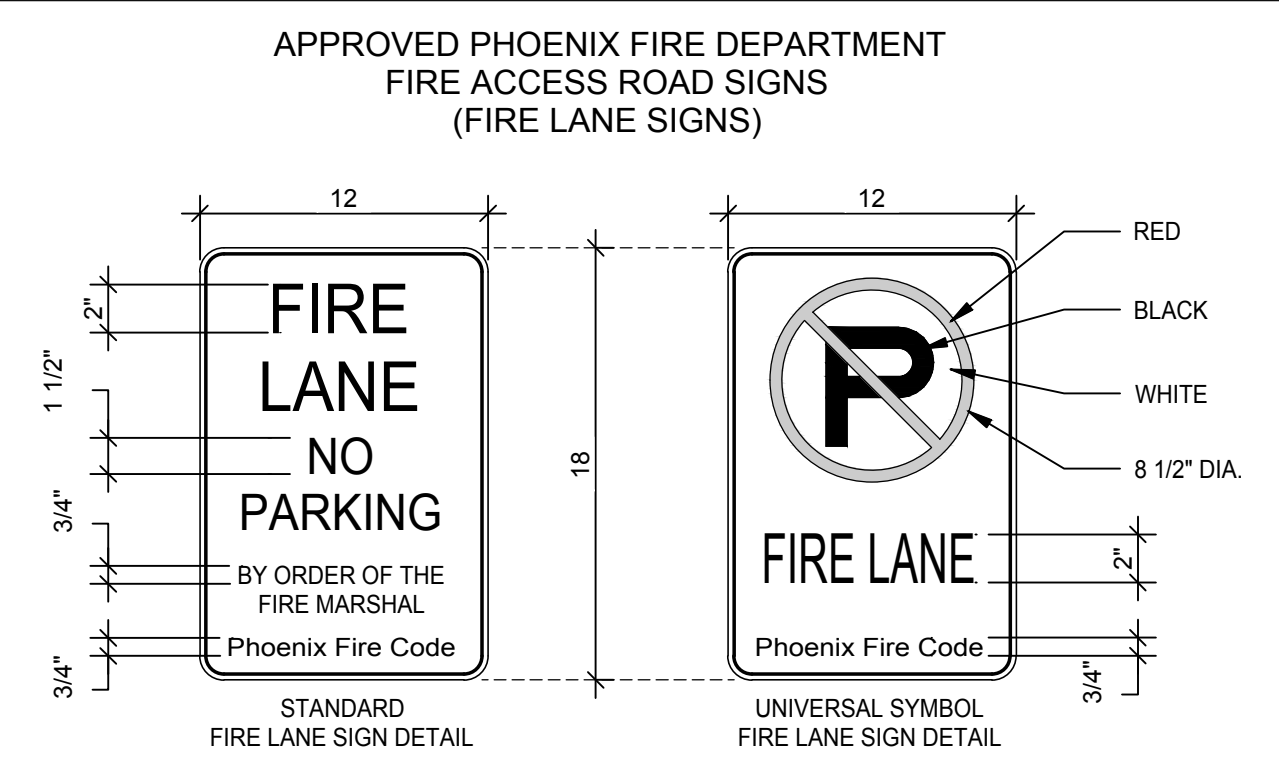

FIRELANE ENTRY SIGNAGE
SCALE: 1 1/2" = 1'-0"

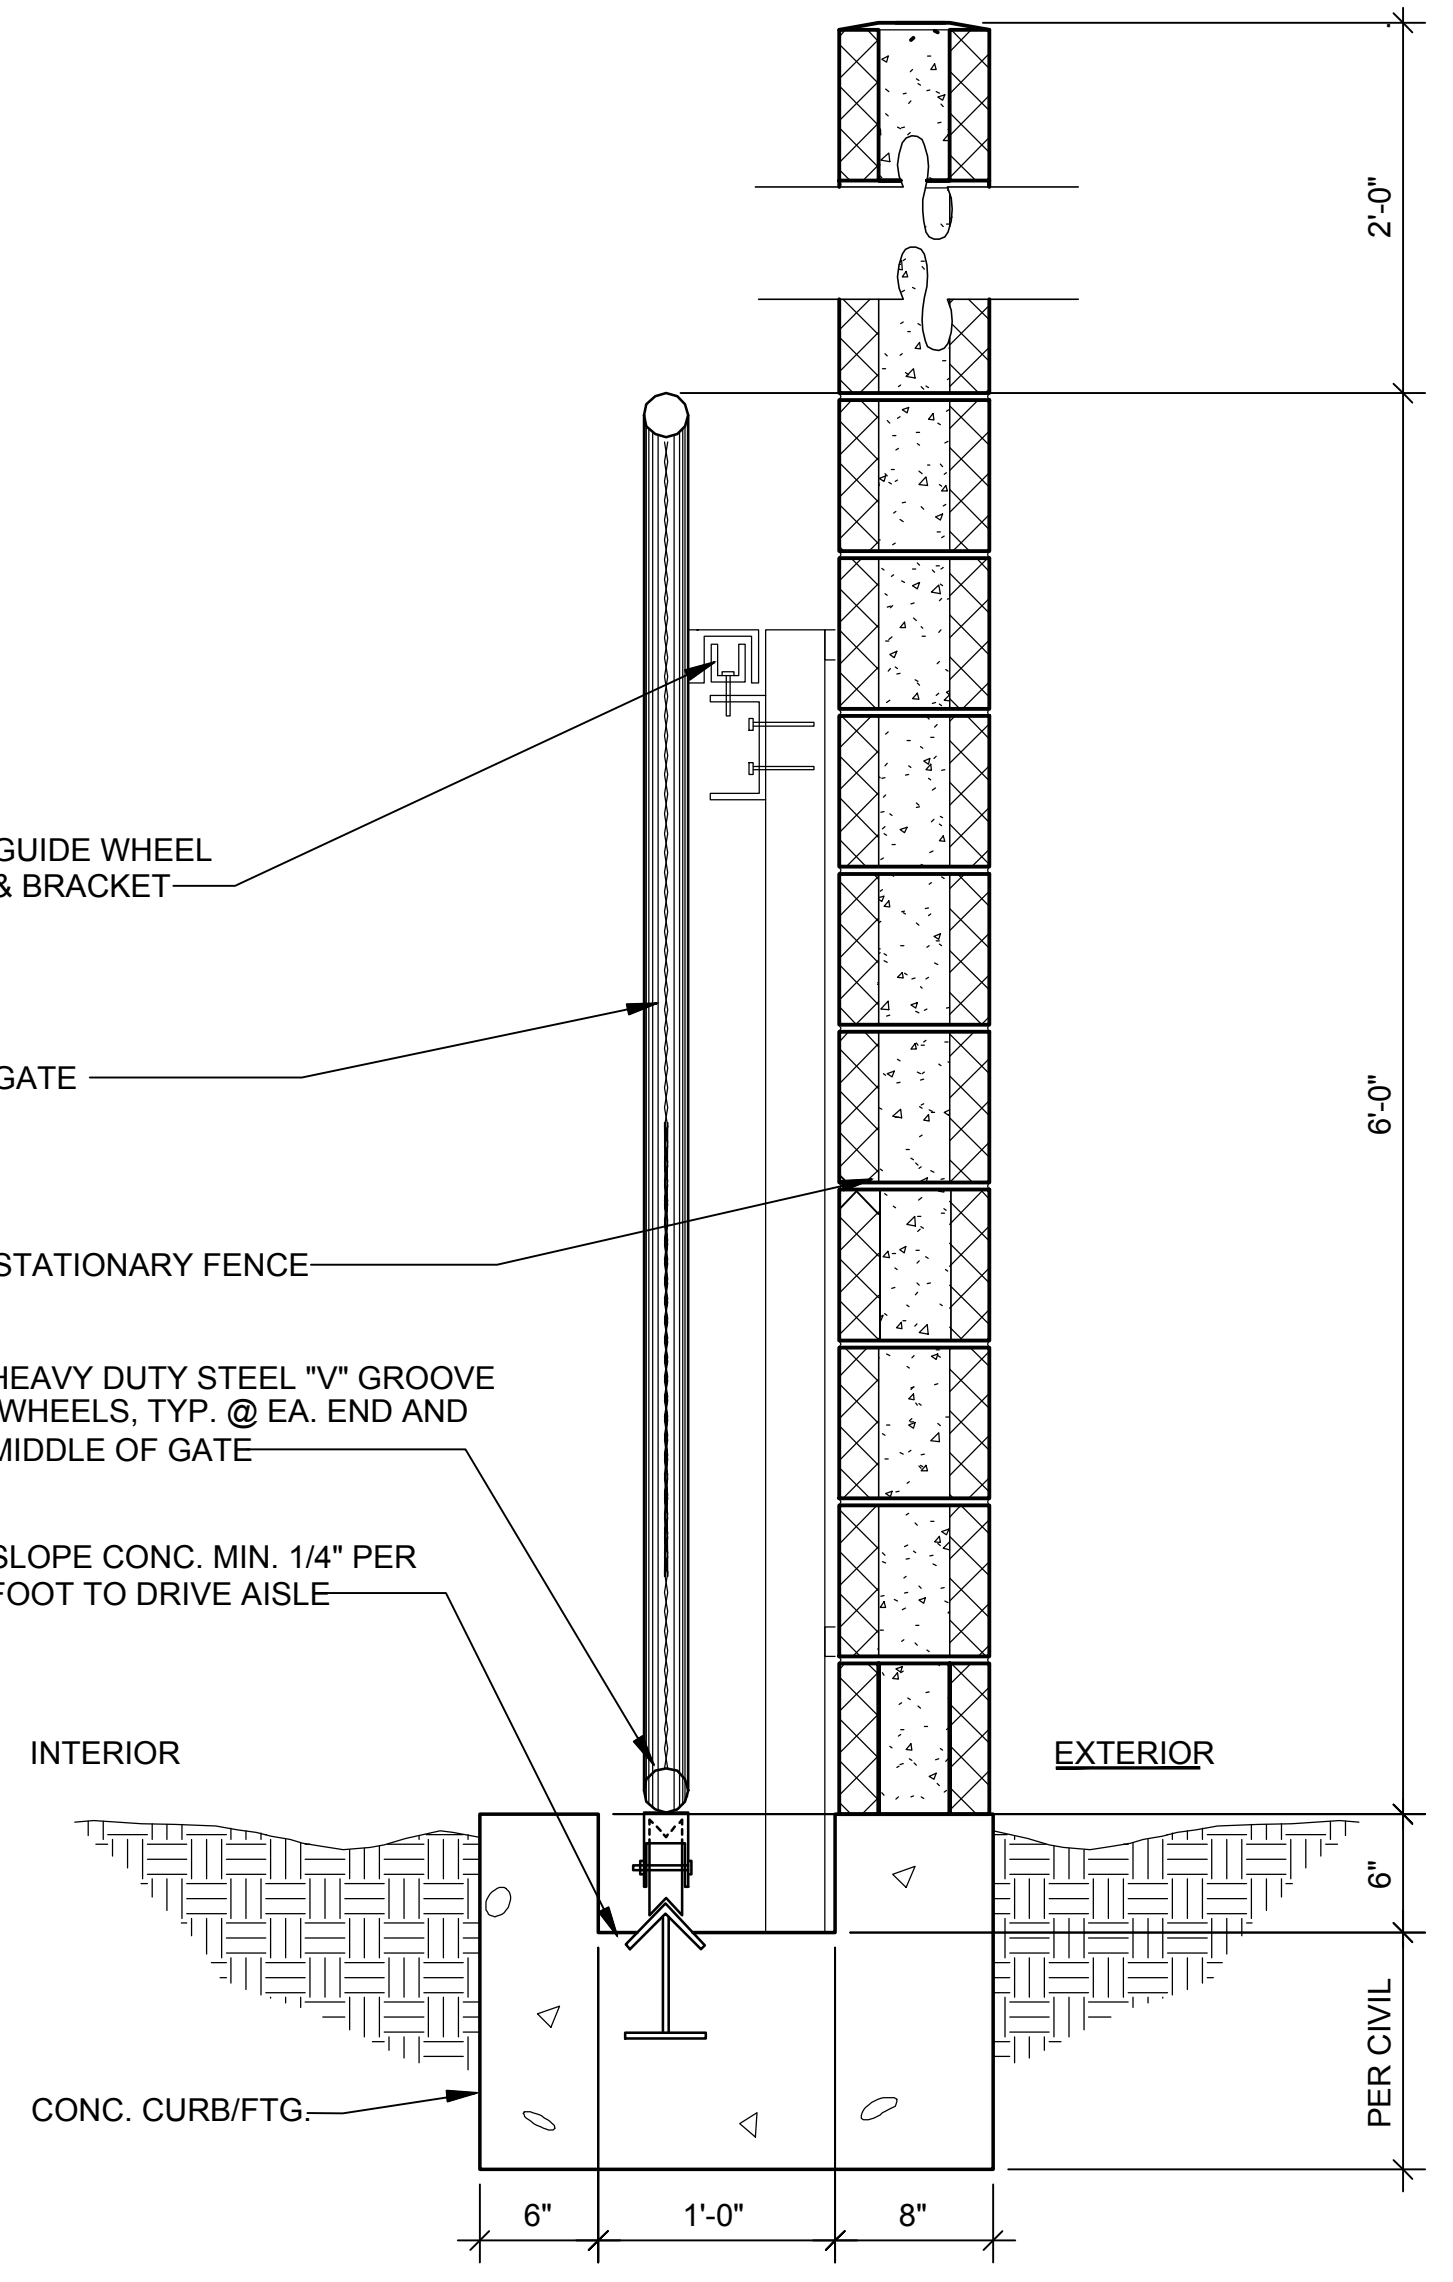

SLIDING GATE - SECTION
SCALE: 1" = 1'-0"

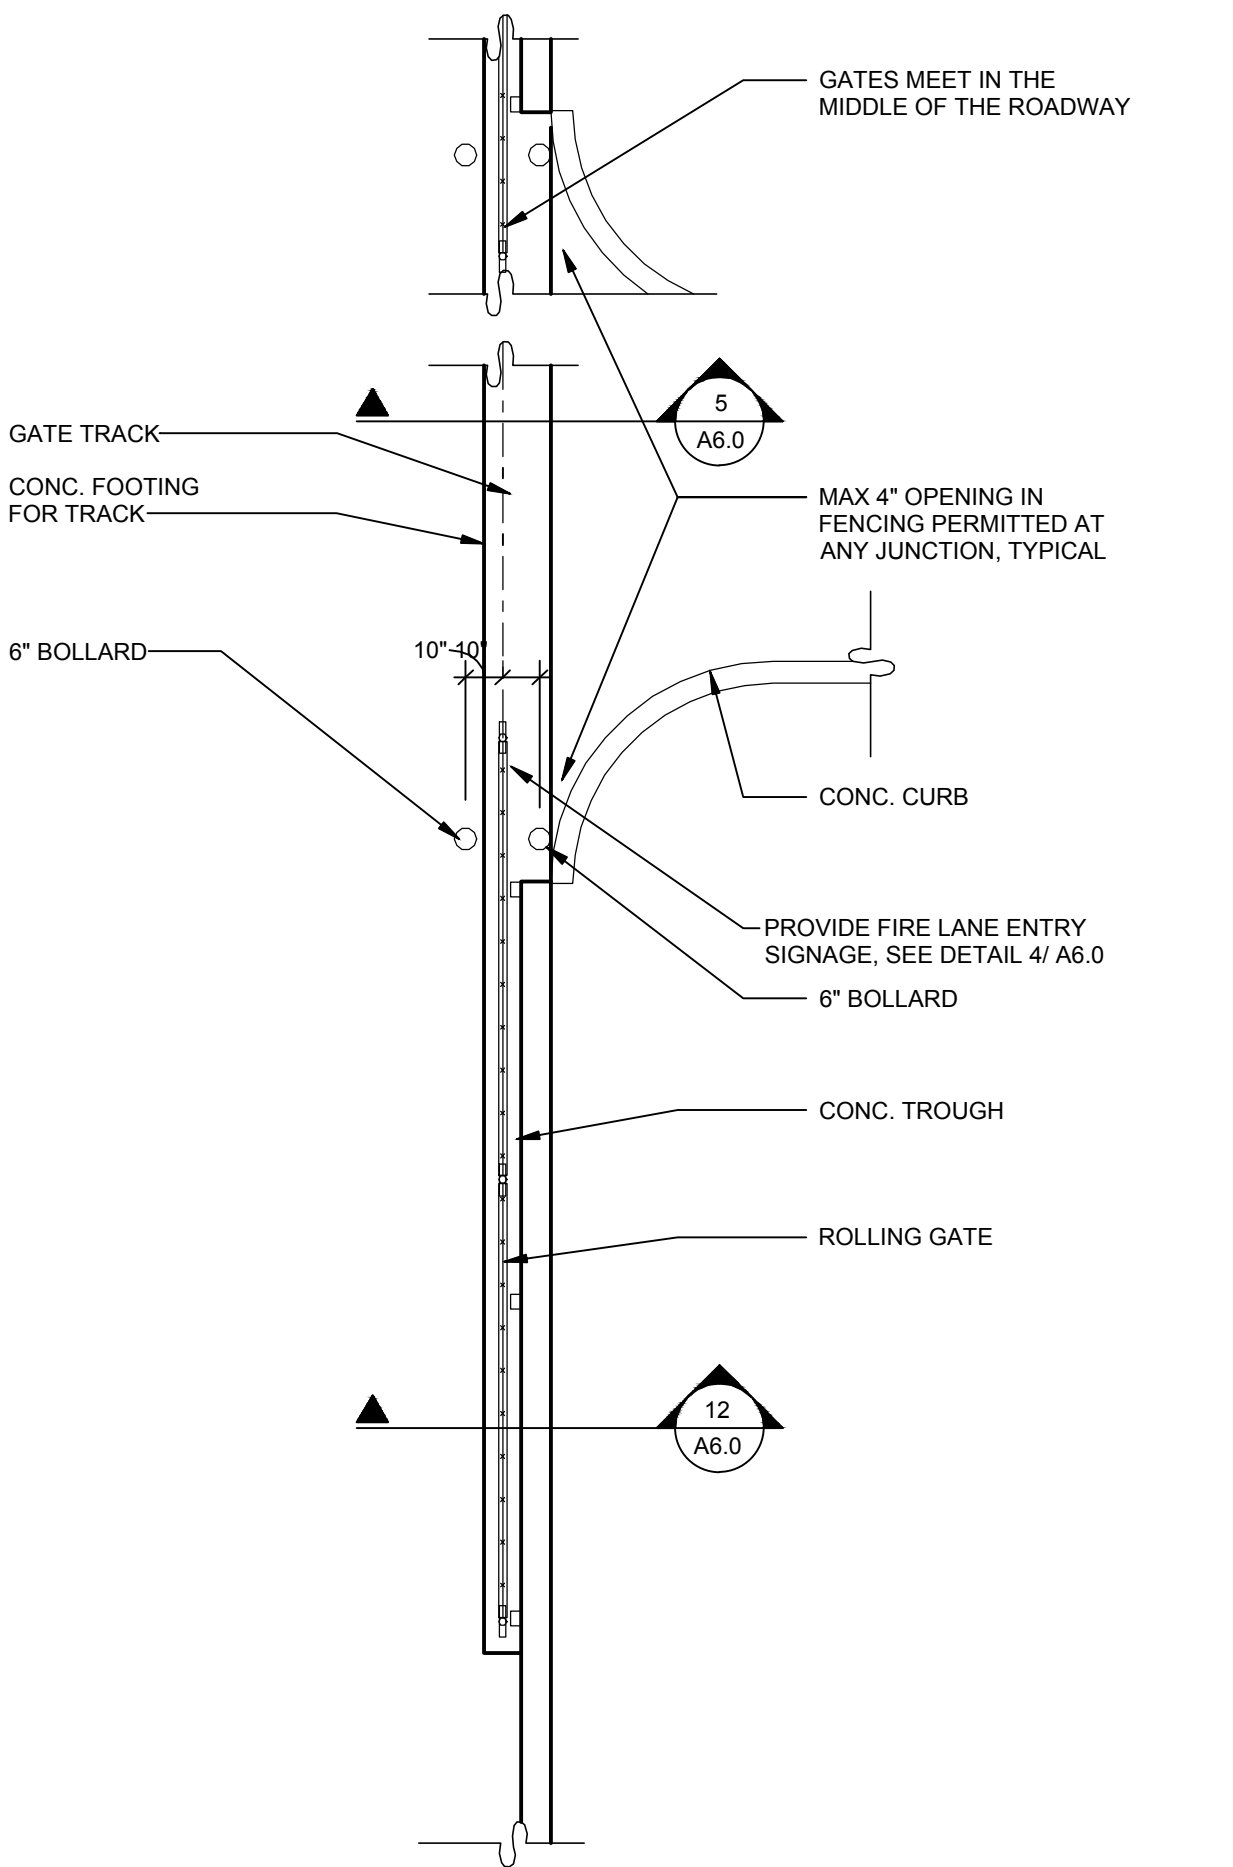

SLIDING GATE - PLAN
SCALE: 1" = 1'-0"

WARE MALCOMB
Leading Design for Commercial Real Estate

2777 E. Camelback Rd, Suite 325
Phoenix, AZ 85016
P 480.767.1001
F 480.907.2286

LANDING PHASE 3
EAST RAY ROAD
MESA, ARIZONA 85212

DETAILS
DATE
REMARKS

PA / PM: E. ZITNY
DRAWN BY: MM
JOB NO.: PHX19-0037-00

SHEET
A6.0