



33'-6" BUILDING HEIGHT
PER CITY OF MESA
DEFINITION

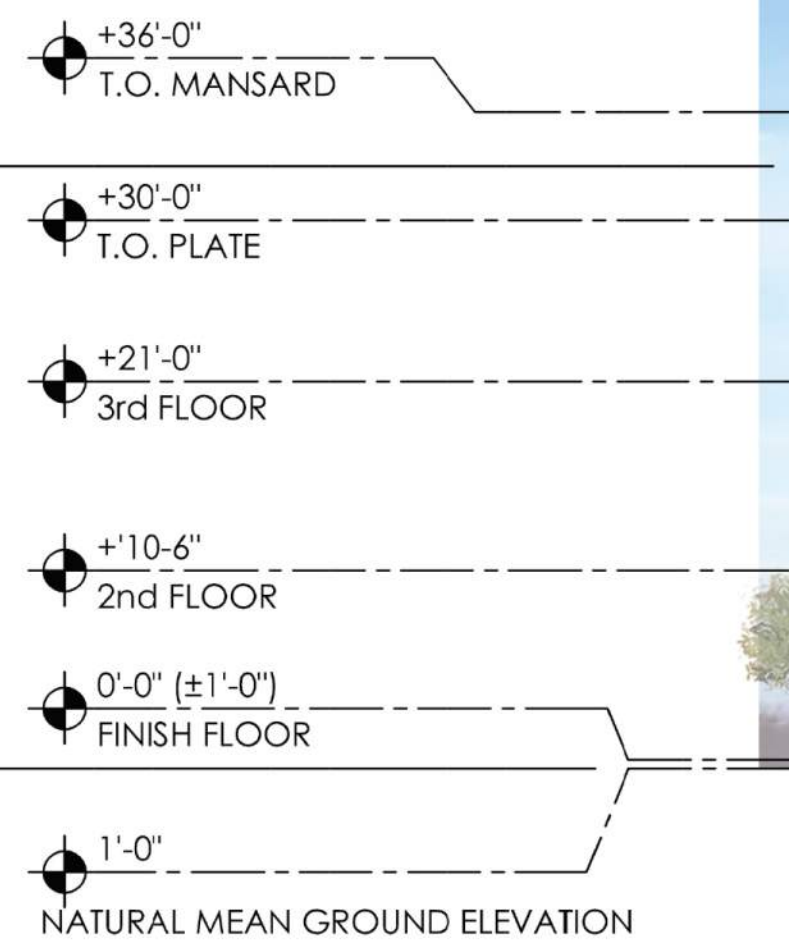

1 EAST ELEVATION

SCALE: 3/32" = 1'-0"

33'-6" BUILDING HEIGHT
PER CITY OF MESA
DEFINITION

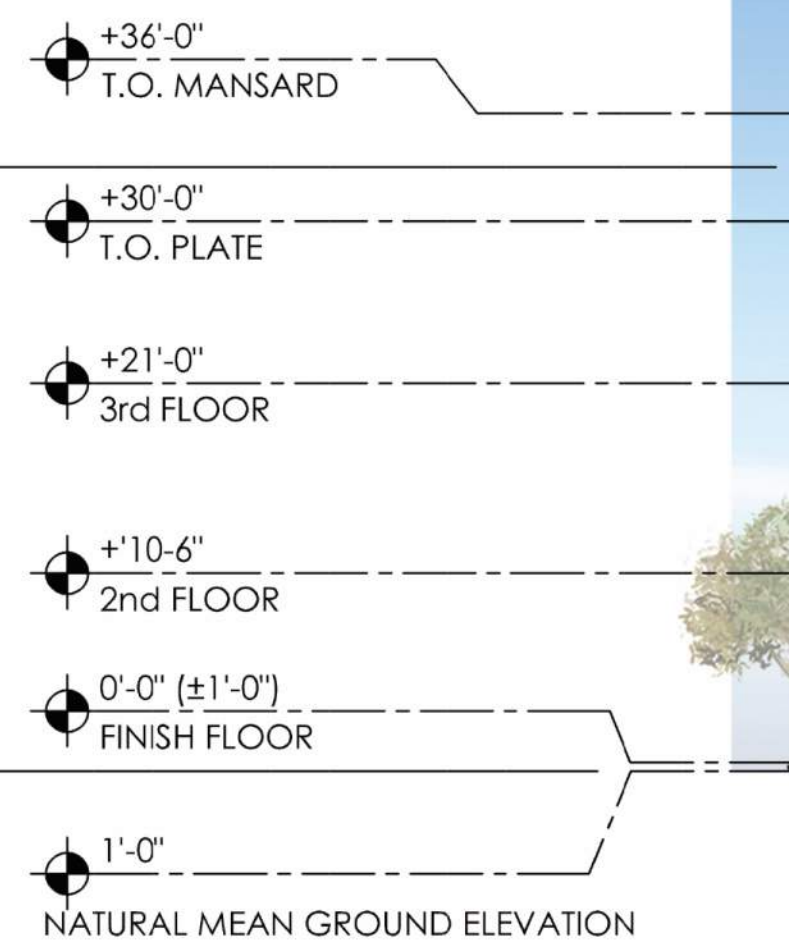

2 SOUTH ELEVATION



SCALE: 3/32" = 1'-0"

EXTERIOR MATERIALS

A	STUCCO COLOR 1	SHERWIN-WILLIAMS - SW6260 "UNIQUE GRAY"
B	STUCCO COLOR 2	SHERWIN-WILLIAMS - SW6066 "SAND TRAP"
C	WINDOW SHUTTERS	VOLTERRA PRODUCTS - PAINTED SW2823 "ROCKWOOD CLAY"
D	FACE BRICK 1	ELDORADO STONE "HARTFORD"
E	FACE BRICK 2	ELDORADO STONE "CHALK DUSK"
F	HARDIE PLANK SIDING	JAMES HARDIE - CEDARMILL SIDING "ARCTIC WHITE"
G	ROOF SHINGLES	CAMELOT II "ANTIQUE SLATE"
H	RESIDENTIAL WINDOW FRAME	ARCADIA "DARK BRONZE"

* TOTAL EXTERIOR WALL SURFACE = 18,770 SF
TOTAL BRICK = 4,837 SF (25.8%)
TOTAL STUCCO = 13,933 SF (74.2%)

KEY PLAN

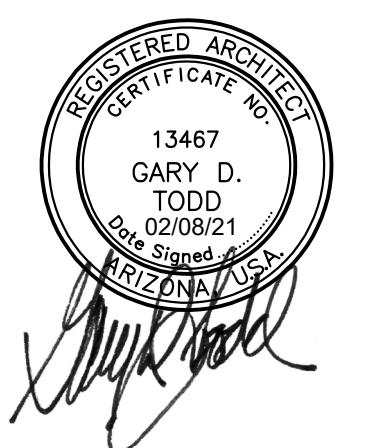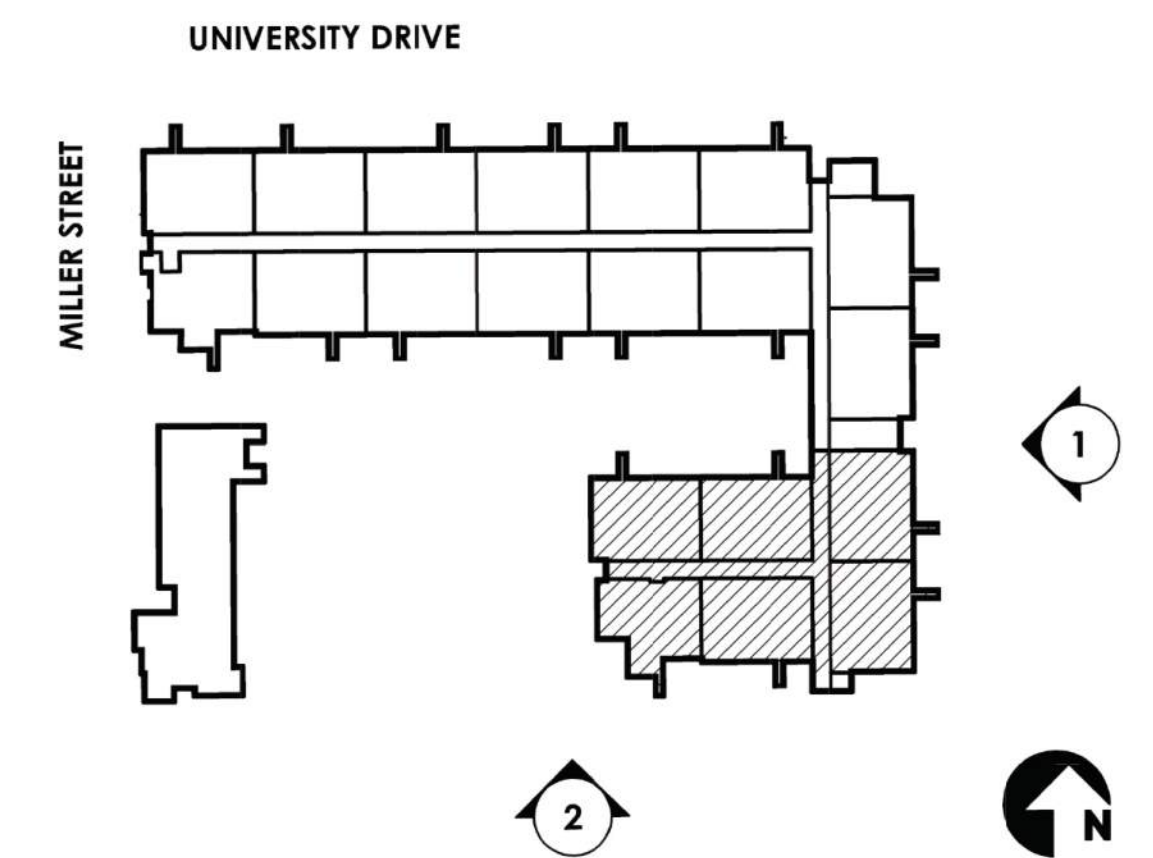

**TODD+
ASSOCIATES**

602-952-8280 / TODDASSOC.COM
19-2050-00

STALWART
HOUSING, LLC

STALWART HOUSING

MESA, AZ

SITE PLAN REVIEW/ DESIGN REVIEW/ DIP SUBMITTAL #2

02-08-21

BUILDING COLOR ELEVATIONS

Preliminary Not For Construction




1 WEST ELEVATION

SCALE: 3/32" = 1'-0"



A	STUCCO COLOR 1	SHERWIN-WILLIAMS - SW6260 "UNIQUE GRAY"
B	STUCCO COLOR 2	SHERWIN-WILLIAMS - SW6066 "SAND TRAP"
C	WINDOW SHUTTERS	VOLTERRA PRODUCTS - PAINTED SW2823 "ROCKWOOD CLAY"
D	FACE BRICK 1	ELDORADO STONE "HARTFORD"
E	FACE BRICK 2	ELDORADO STONE "CHALK DUSK"
F	HARDIE PLANK SIDING	JAMES HARDIE - CEDARMILL SIDING "ARCTIC WHITE"
G	ROOF SHINGLES	CAMELOT II "ANTIQUE SLATE"
H	RESIDENTIAL WINDOW FRAME	ARCADIA "DARK BRONZE"

* TOTAL EXTERIOR WALL SURFACE = 18,770 SF
TOTAL BRICK = 4,837 SF (25.8%)
TOTAL STUCCO = 13,933 SF (74.2%)

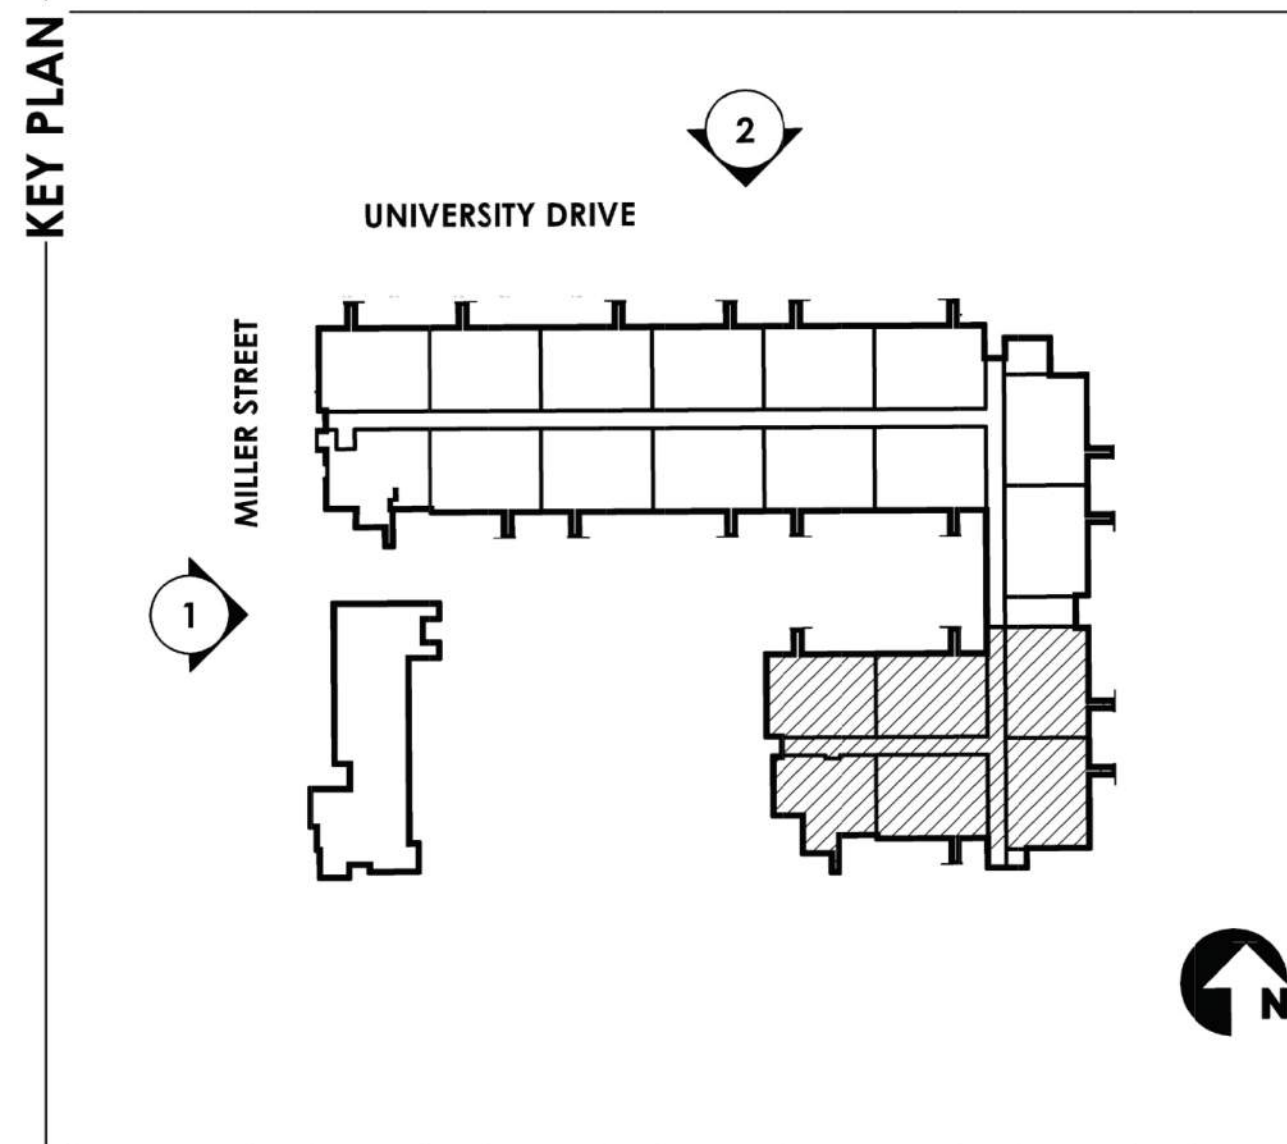

2 NORTH ELEVATION

SCALE: 3/32" = 1'-0"

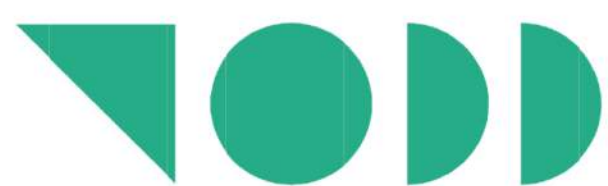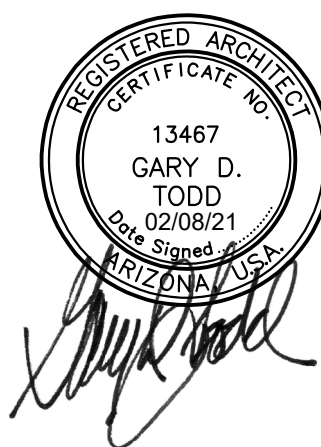

**TODD+
ASSOCIATES**

602-952-8280 / TODDASSOC.COM
19-2050-00

STALWART
HOUSING, LLC

STALWART HOUSING

MESA, AZ

SITE PLAN REVIEW/ DESIGN REVIEW/ DIP SUBMITTAL #2


02-08-21

BUILDING COLOR ELEVATIONS

Preliminary Not For Construction



UNIVERSITY DR. & MILLER ST. VIEW

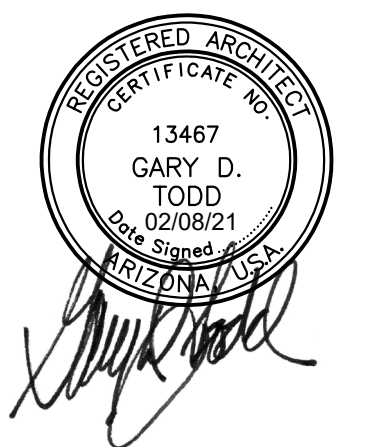

**TODD +
ASSOCIATES**

602-952-8280 / TODDASSOC.COM
19-2050-00

STALWART
HOUSING, LLC

STALWART HOUSING

MESA, AZ
SITE PLAN REVIEW/ DESIGN REVIEW/ DIP SUBMITTAL #2
02-08-21

PERSPECTIVE VIEW

Preliminary Not For Construction