
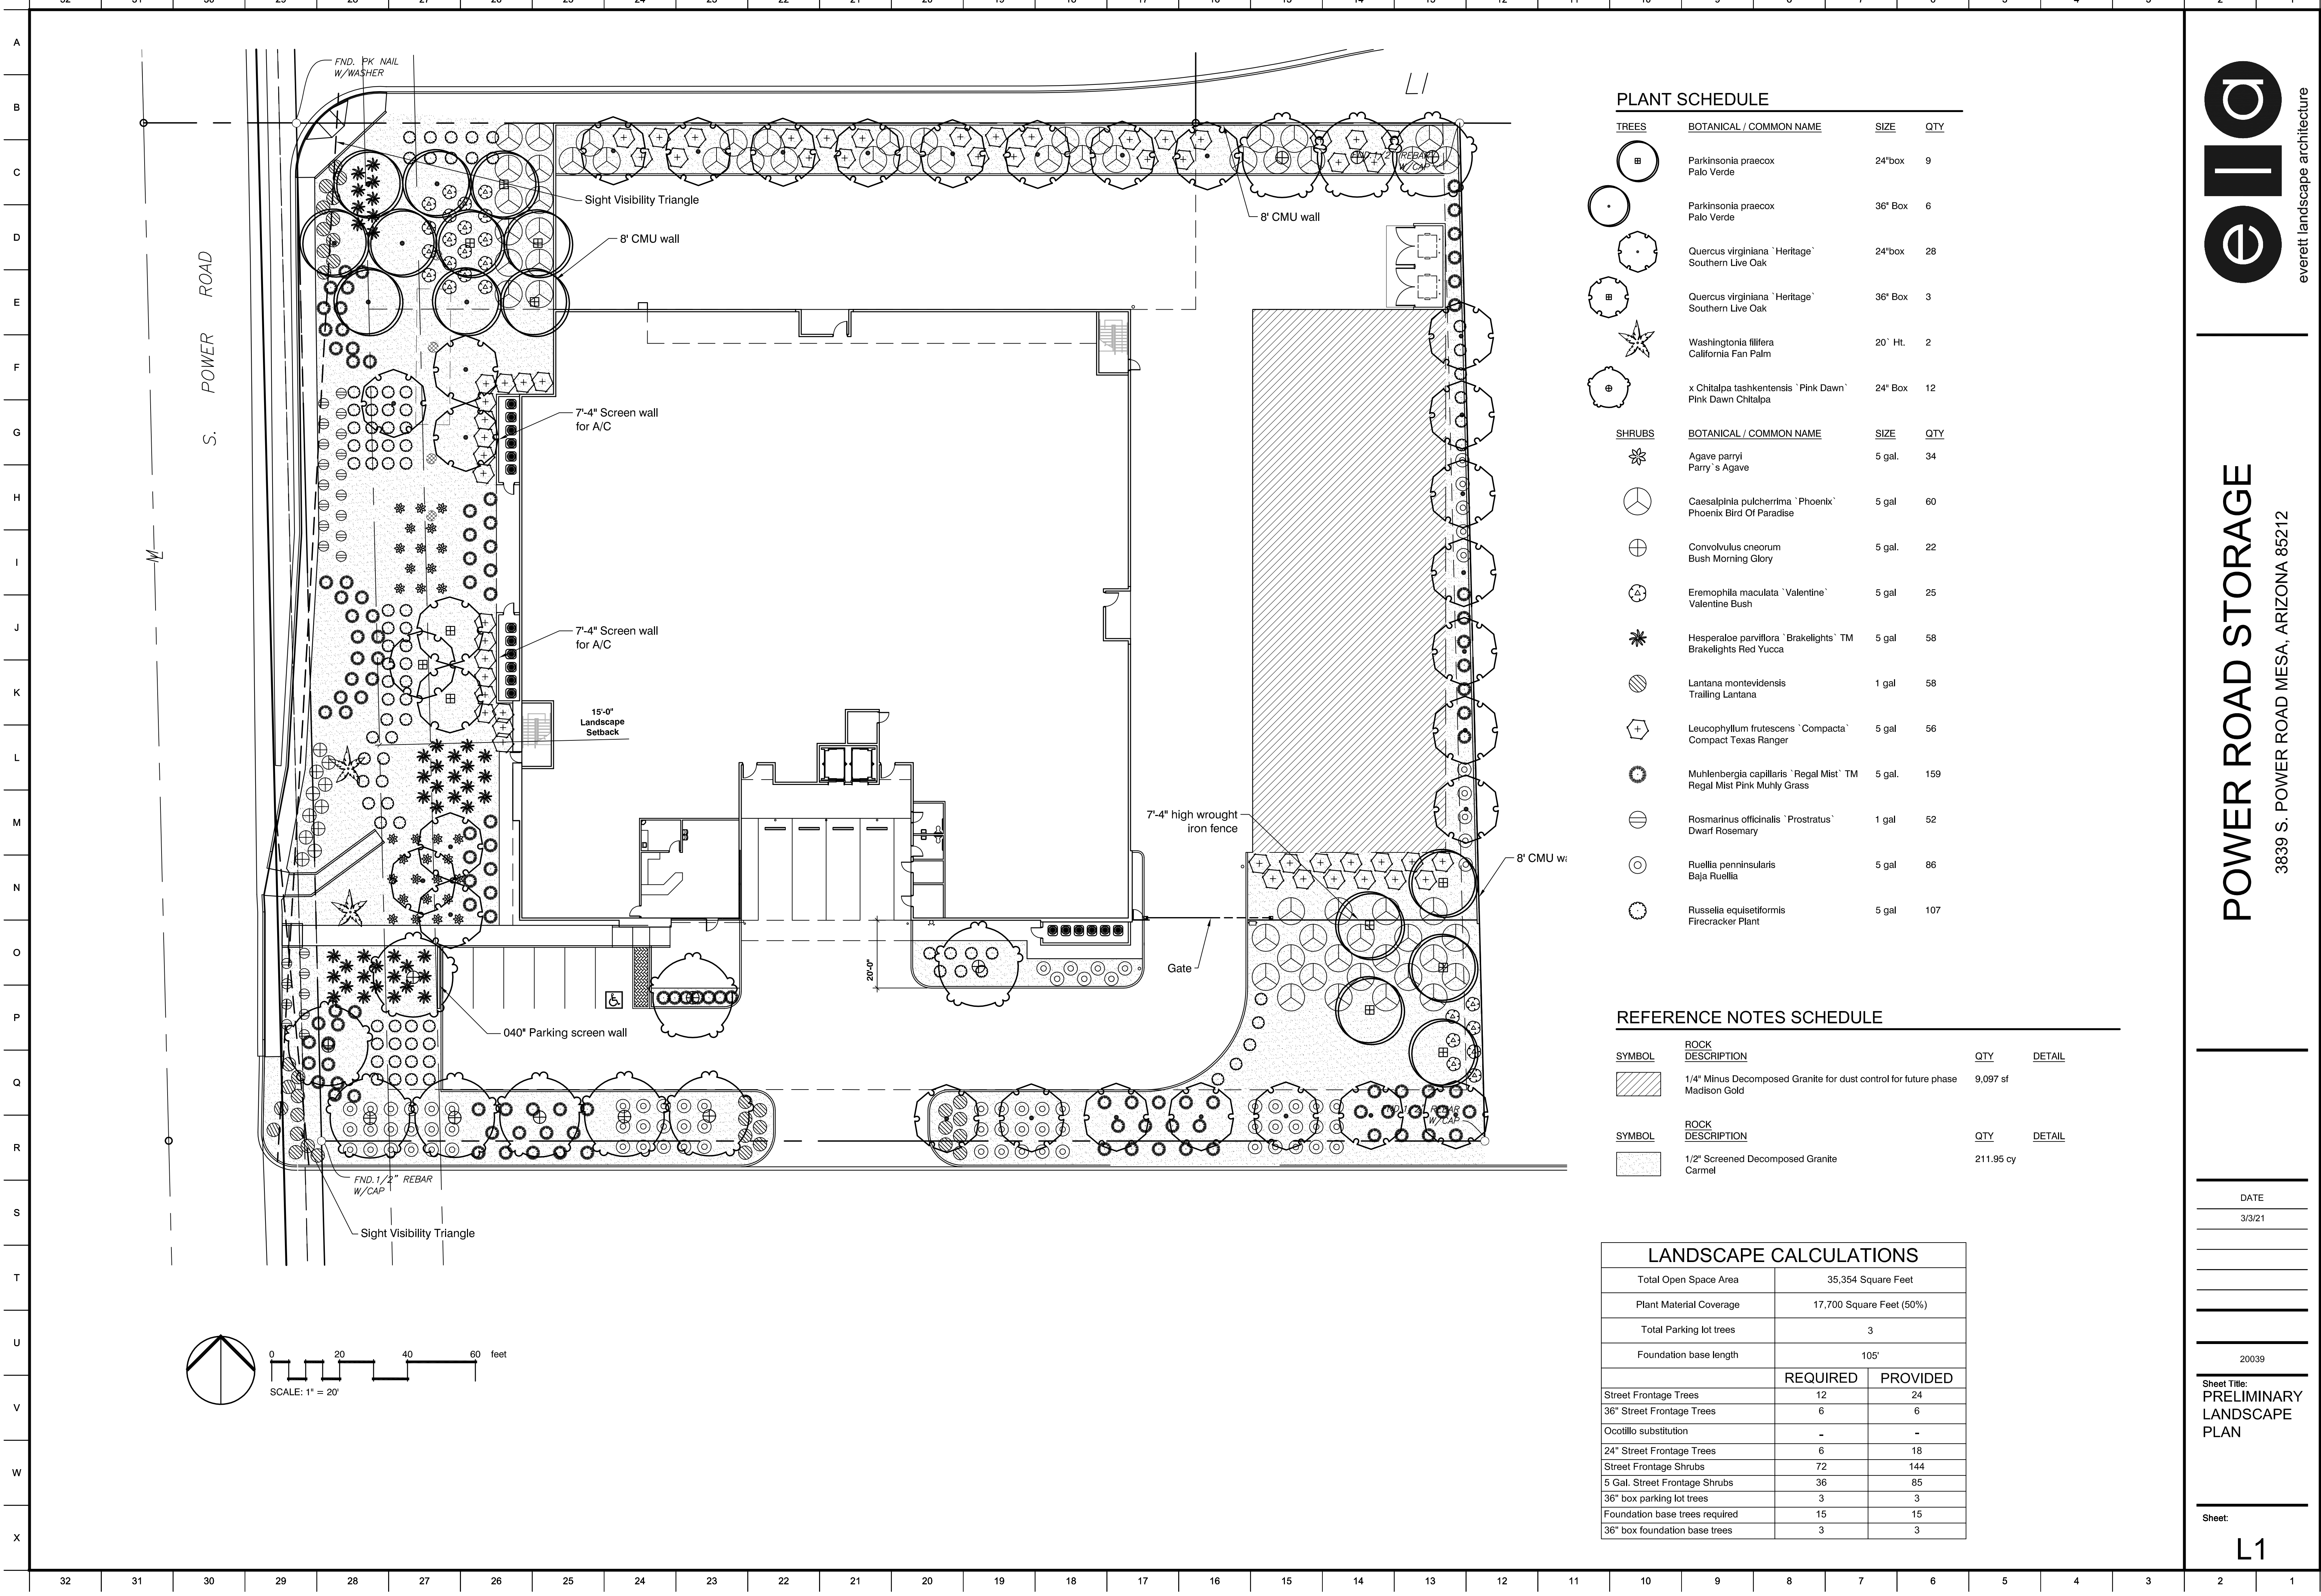
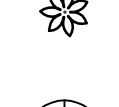
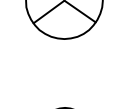
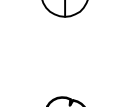
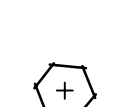
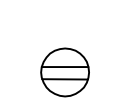
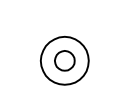
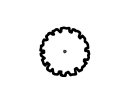


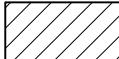

PLANT SCHEDULE


TREES	BOTANICAL / COMMON NAME	SIZE	QTY
	Parkinsonia praecox Palo Verde	24"box	9
	Parkinsonia praecox Palo Verde	36" Box	6
	Quercus virginiana 'Heritage' Southern Live Oak	24"box	28
	Quercus virginiana 'Heritage' Southern Live Oak	36" Box	3
	Washingtonia filifera California Fan Palm	20" Ht.	2
	x Chitalpa tashkentensis 'Pink Dawn' Pink Dawn Chitalpa	24" Box	12
SHRUBS	BOTANICAL / COMMON NAME	SIZE	QTY
	Agave parryi Parry's Agave	5 gal.	34
	Caesalpinia pulcherrima 'Phoenix' Phoenix Bird Of Paradise	5 gal	60
	Convolvulus cneorum Bush Morning Glory	5 gal.	22
	Eremophila maculata 'Valentine' Valentine Bush	5 gal	25
	Hesperaloe parviflora 'Brakelights'™ Brakelights Red Yucca	5 gal	58
	Lantana montevidensis Trailing Lantana	1 gal	58
	Leucophyllum frutescens 'Compacta' Compact Texas Ranger	5 gal	56
	Muhlenbergia capillaris 'Regal Mist'™ Regal Mist Pink Muhly Grass	5 gal.	159
	Rosmarinus officinalis 'Prostratus' Dwarf Rosemary	1 gal	52
	Ruellia penninsularis Baja Ruellia	5 gal	86
	Russelia equisetiformis Firecracker Plant	5 gal	107

REFERENCE NOTES SCHEDULE

SYMBOL	ROCK DESCRIPTION	QTY	DETAIL
	1/4" Minus Decomposed Granite for dust control for future phase Madison Gold	9,097 sf	
SYMBOL	ROCK DESCRIPTION	QTY	DETAIL
	1/2" Screened Decomposed Granite Carmel	211.95 cy	

LANDSCAPE CALCULATIONS

Total Open Space Area	35,354 Square Feet	
Plant Material Coverage	17,700 Square Feet (50%)	
Total Parking lot trees	3	
Foundation base length	105'	
	REQUIRED	PROVIDED
Street Frontage Trees	12	24
36" Street Frontage Trees	6	6
Ocotillo substitution	-	-
24" Street Frontage Trees	6	18
Street Frontage Shrubs	72	144
5 Gal. Street Frontage Shrubs	36	85
36" box parking lot trees	3	3
Foundation base trees required	15	15
36" box foundation base trees	3	3

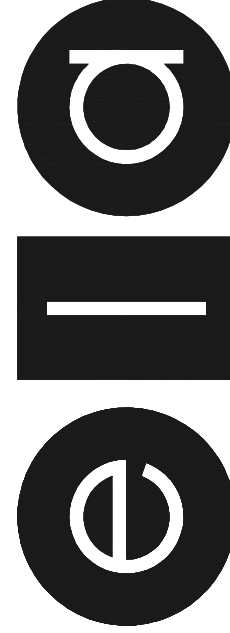

everett landscape architecture

POWER ROAD STORAGE

3839 S. POWER ROAD MESA, ARIZONA 85212

DATE

3/3/21

20039

Sheet Title:
PRELIMINARY
LANDSCAPE
PLAN

Sheet:

L1