

7,546 SF 747 SF

8,293 SF

NORTH

1/8" = 1'-0"



HISTORIC POST OFFICE RENOVATION 26 N. MACDONALD AVE, MESA, AZ 85201 PROGRESS FLOOR PLANS






SECOND FLOOR 1/8" = 1'-0"



HISTORIC POST OFFICE RENOVATION 26 N. MACDONALD AVE, MESA, AZ 85201 PROGRESS FLOOR PLANS

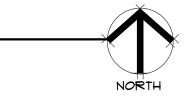

1/8" = 1'-0"

EXISTING AREA:	1,165 SF
ADDED AREA:	747 SF
TOTAL AREA:	1,912 SF


WEST PEPPER PLACE









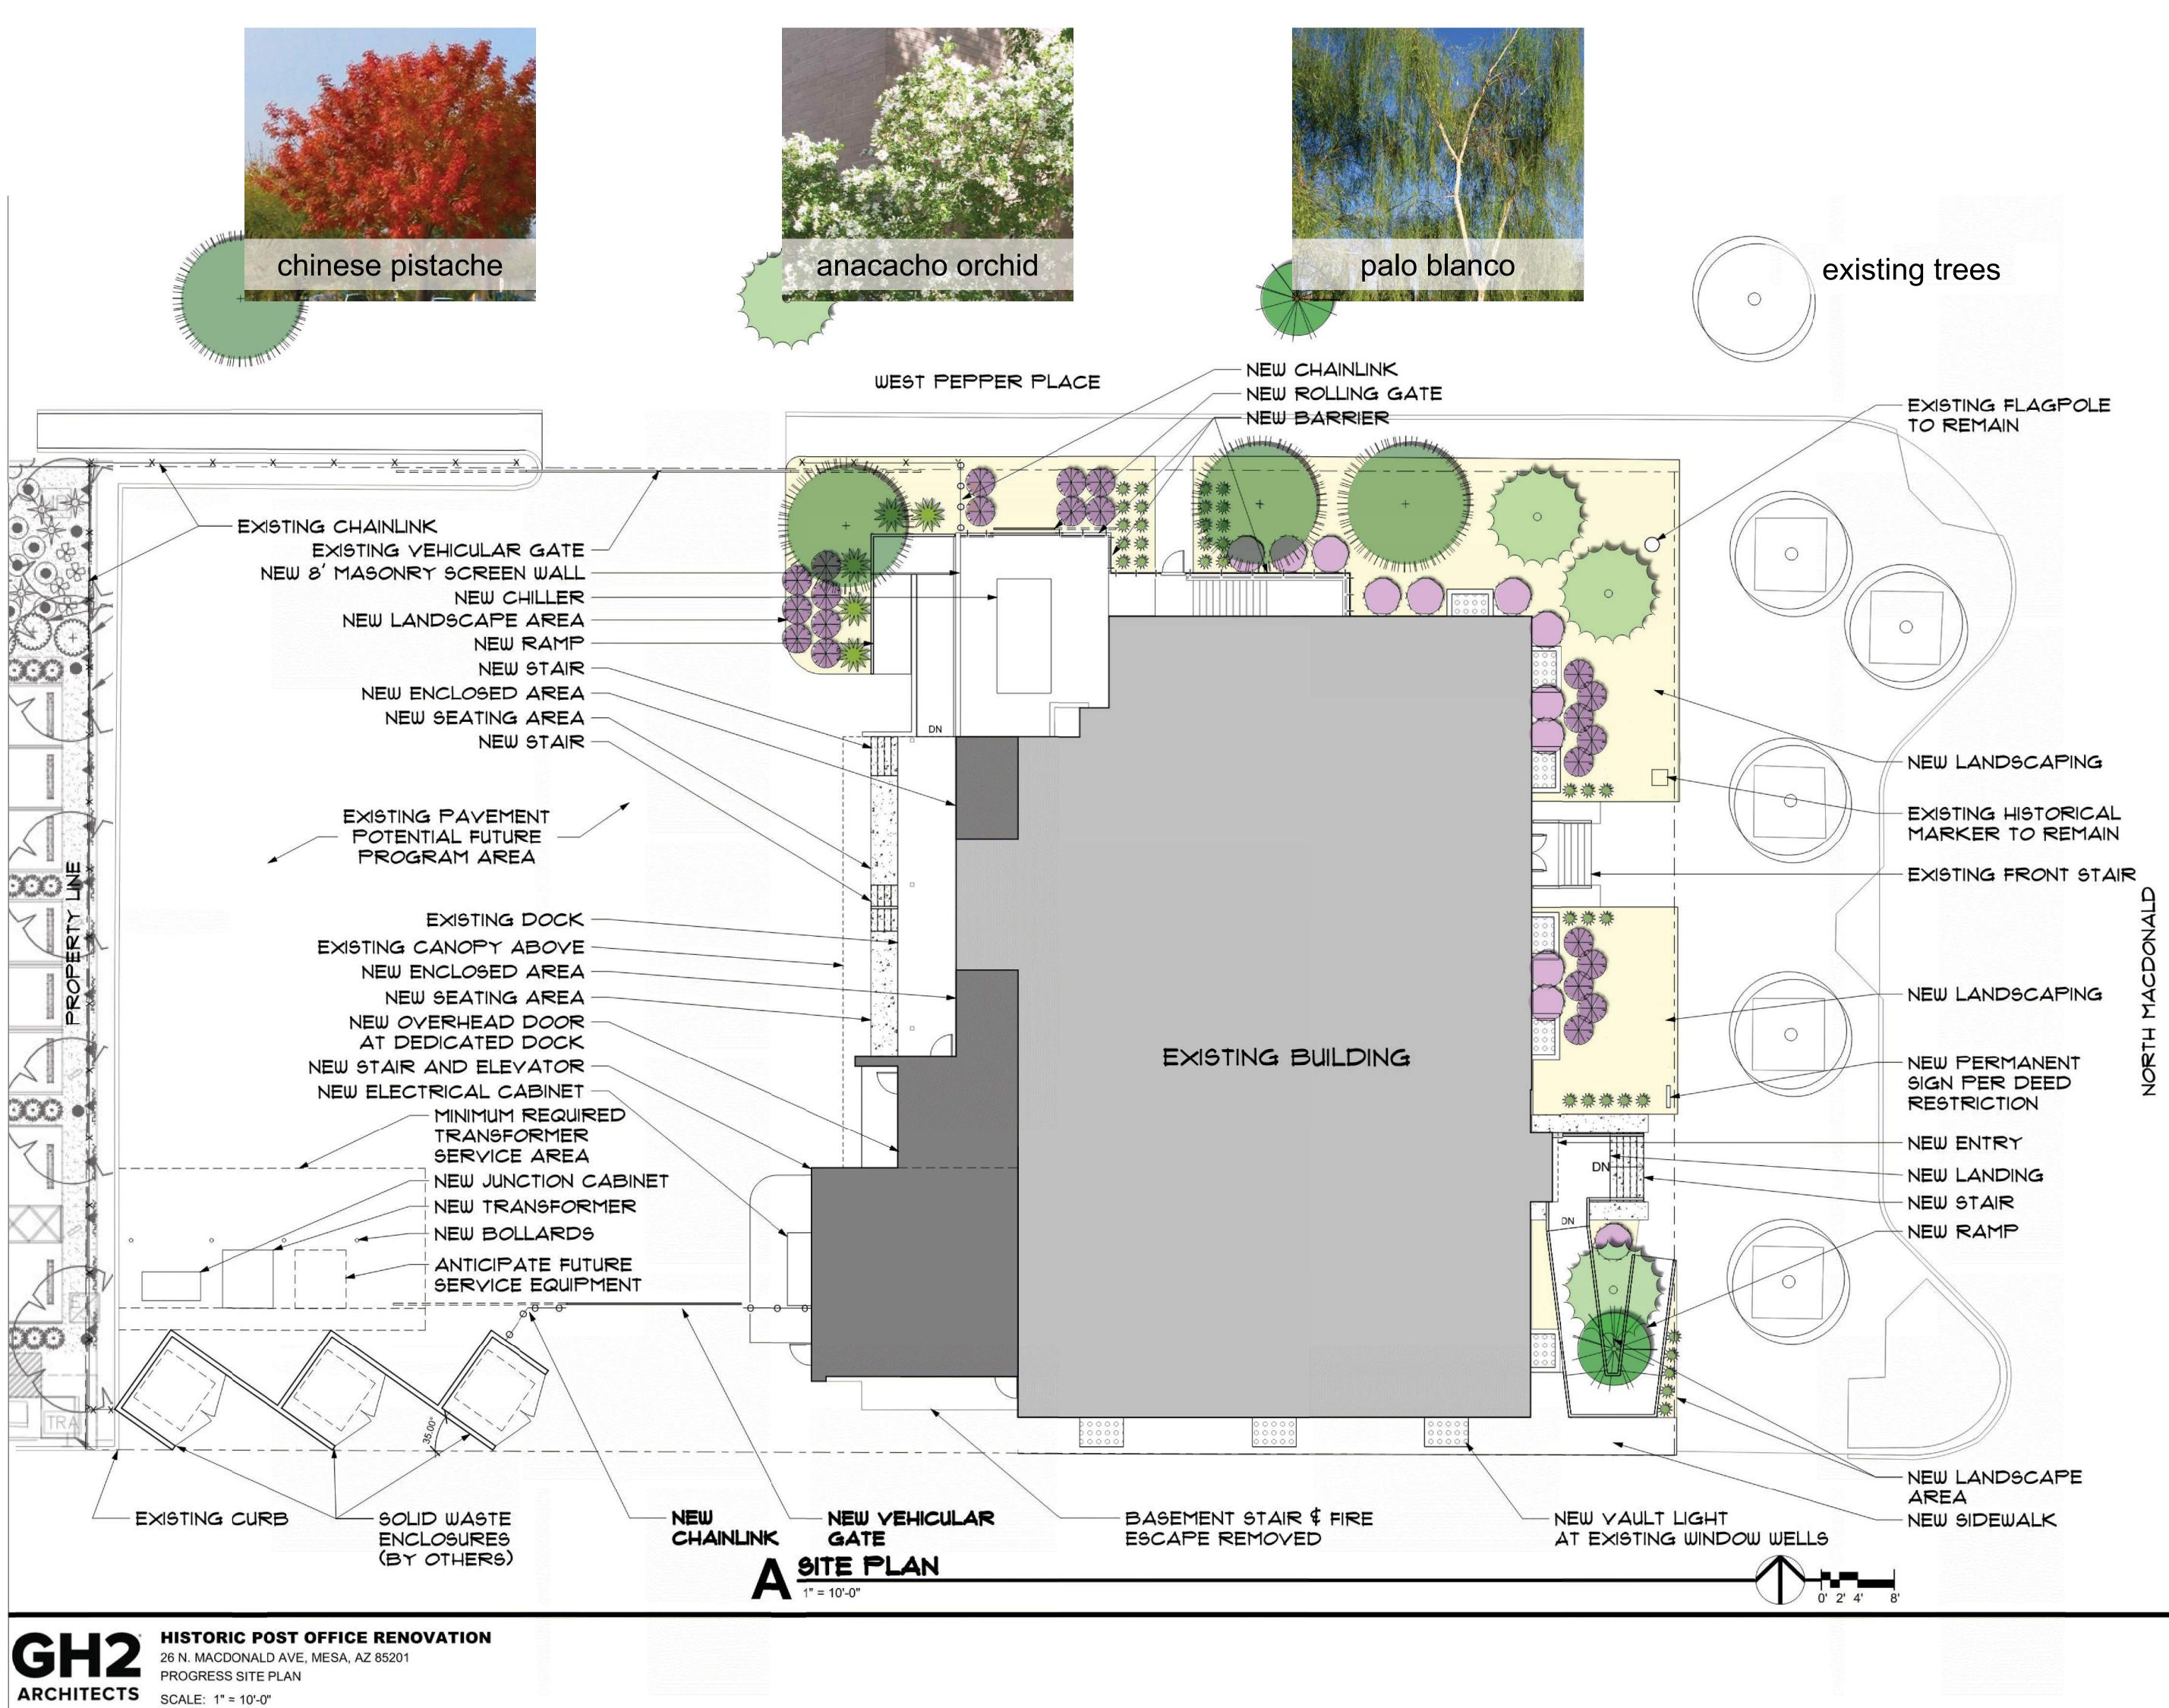



ISSUE DATE: 04/06/2021 SHEET NUMBER: