



3/28/2021 7:36:08 PM J:\Shared drives\1\test\Soosaman Lot\BIM\Soosaman Rd Layout_R6.4.rvt

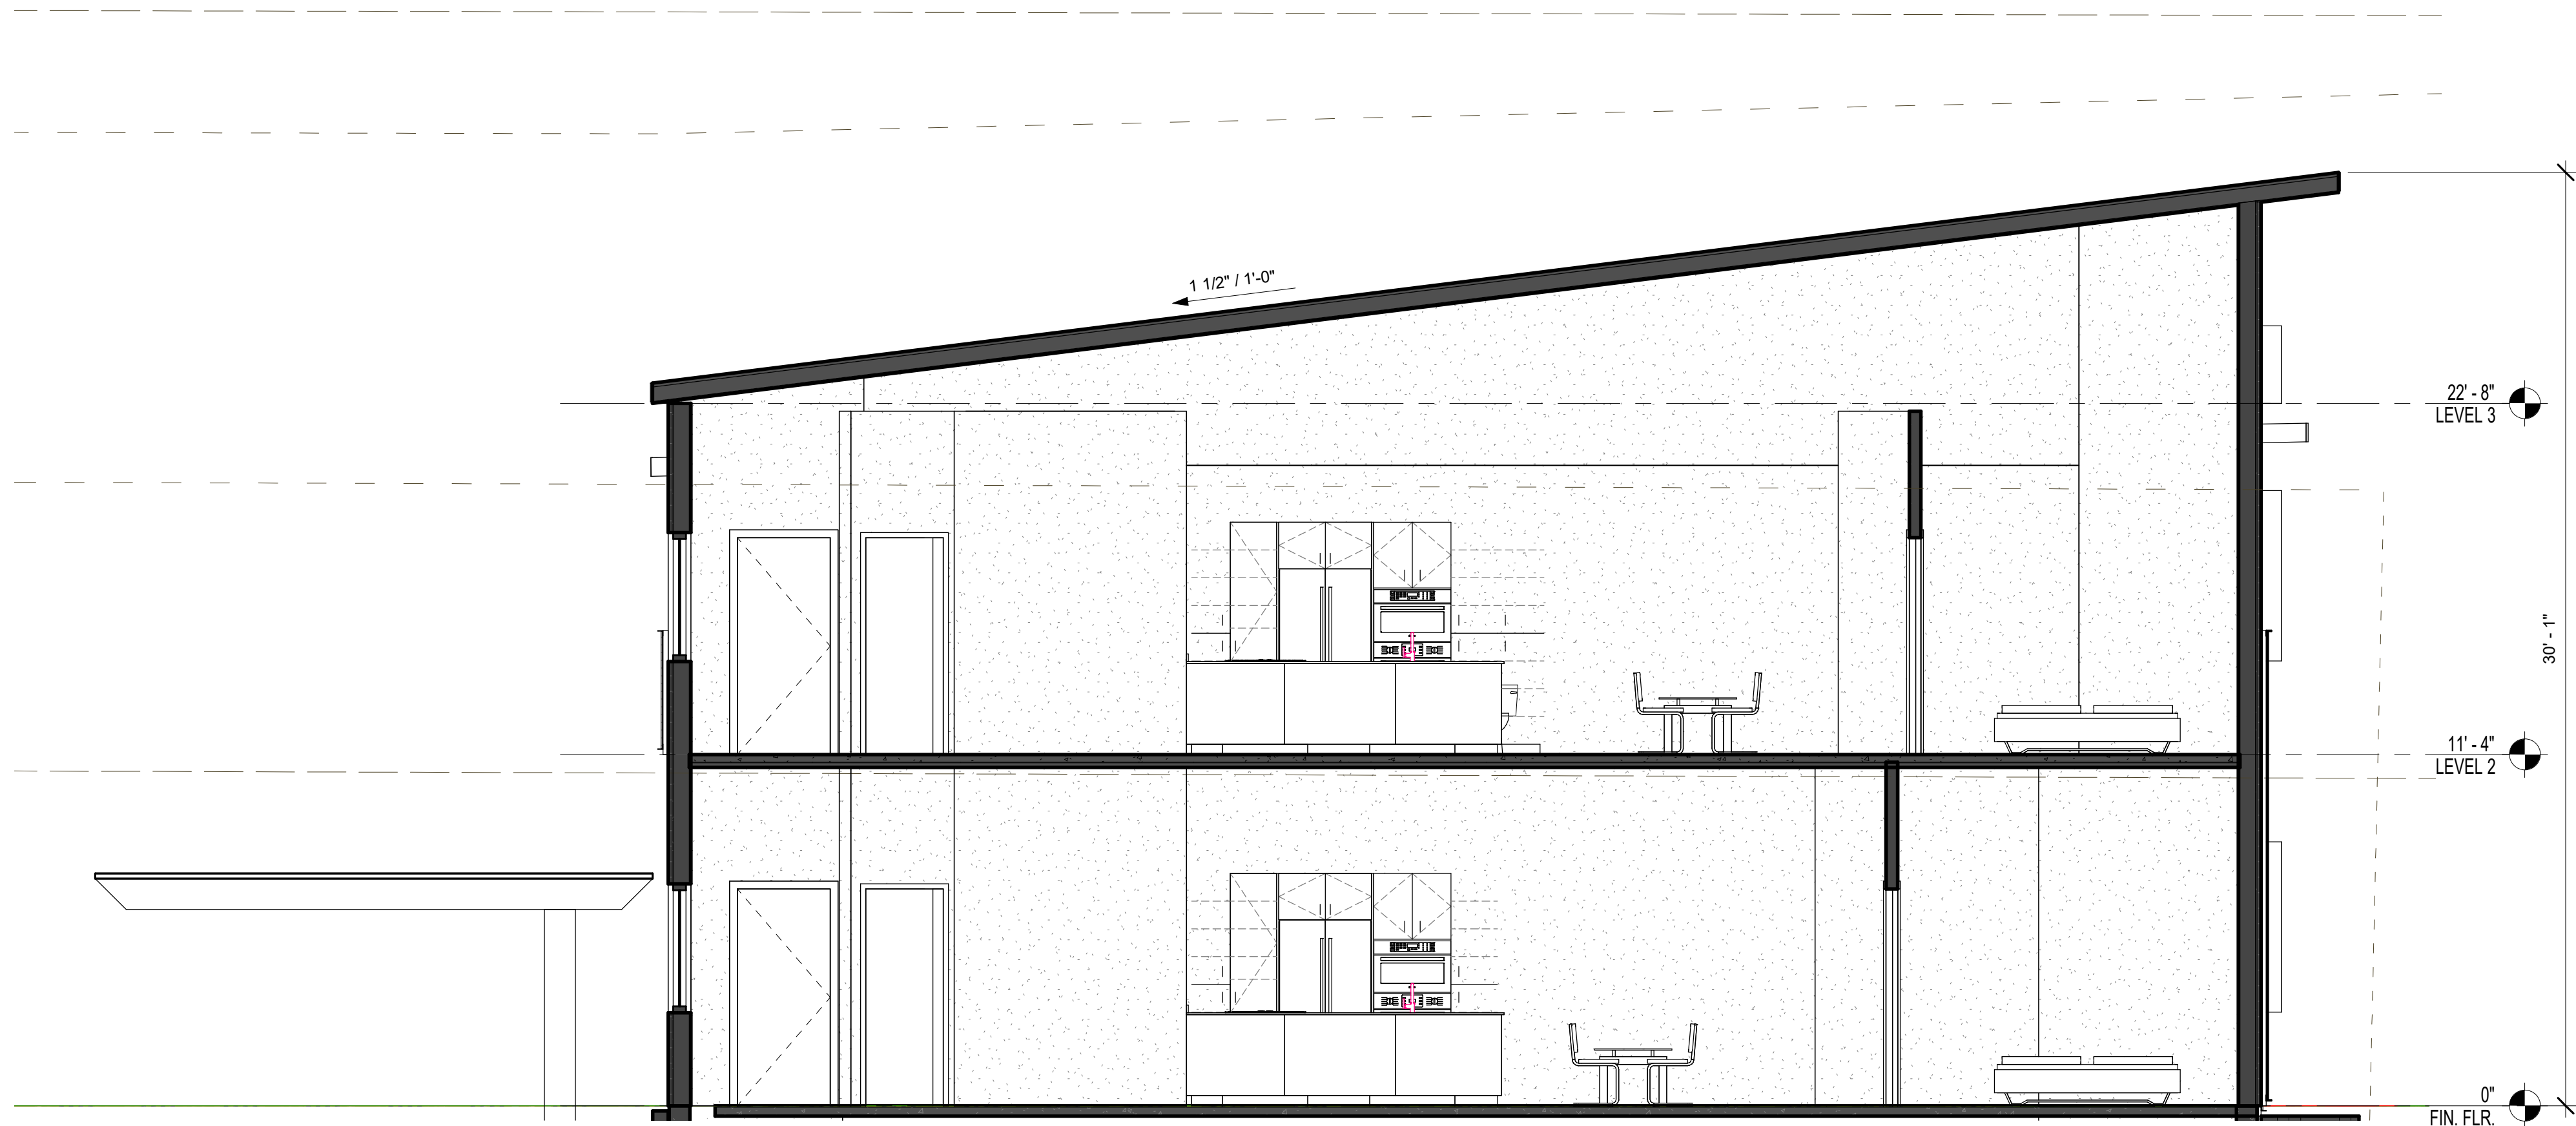

2 BUILDING SECTION - RAKED ROOF

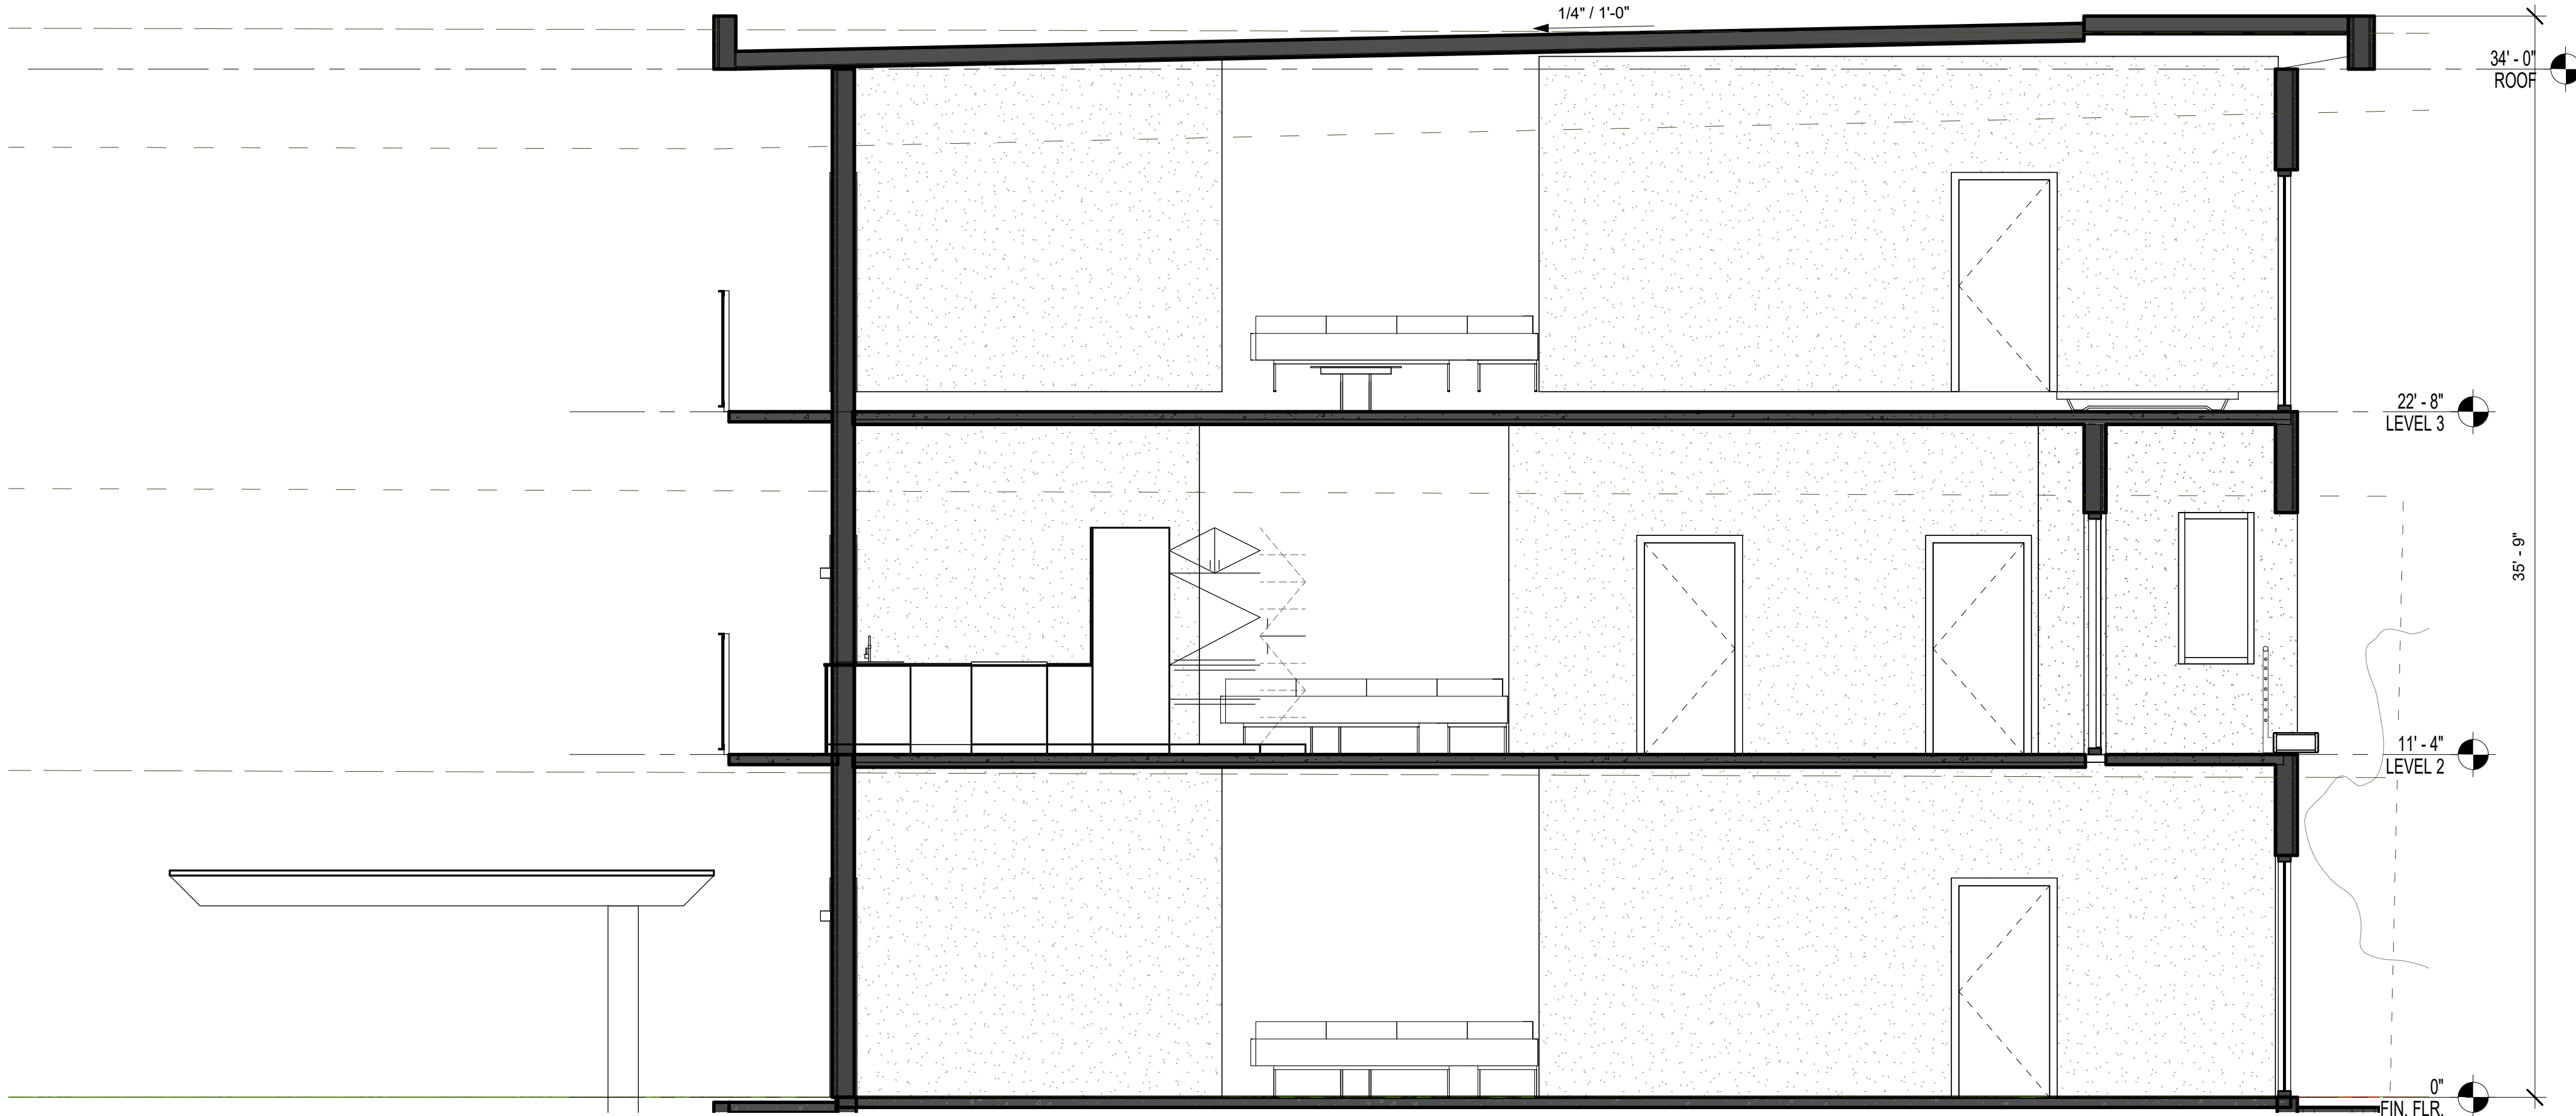

1 BUILDING SECTION - LOW SLOPE ROOF

CHERRY
STREET
APARTMENTS LLC



ZON21-00050 & DRB21-00086 SOSSAMAN HEIGHTS
APN 218-56-(007N, 304B, 305, 306, 307A, 307B, 308,
309, 310)
MESA, AZ

NO.	REVISION	DATE
PROJECT NO.:	002	
DATE:	03/29/2021	
DESIGNED BY:	ADB	
DRAWN BY:	BBS	
APPROVED BY:	BBS	
SHEET TITLE:	BUILDING SECTIONS	

SHEET NO.:

A-501

ZON21-00050 & DRB21-00086 SUBMISSION 03/29/2021