
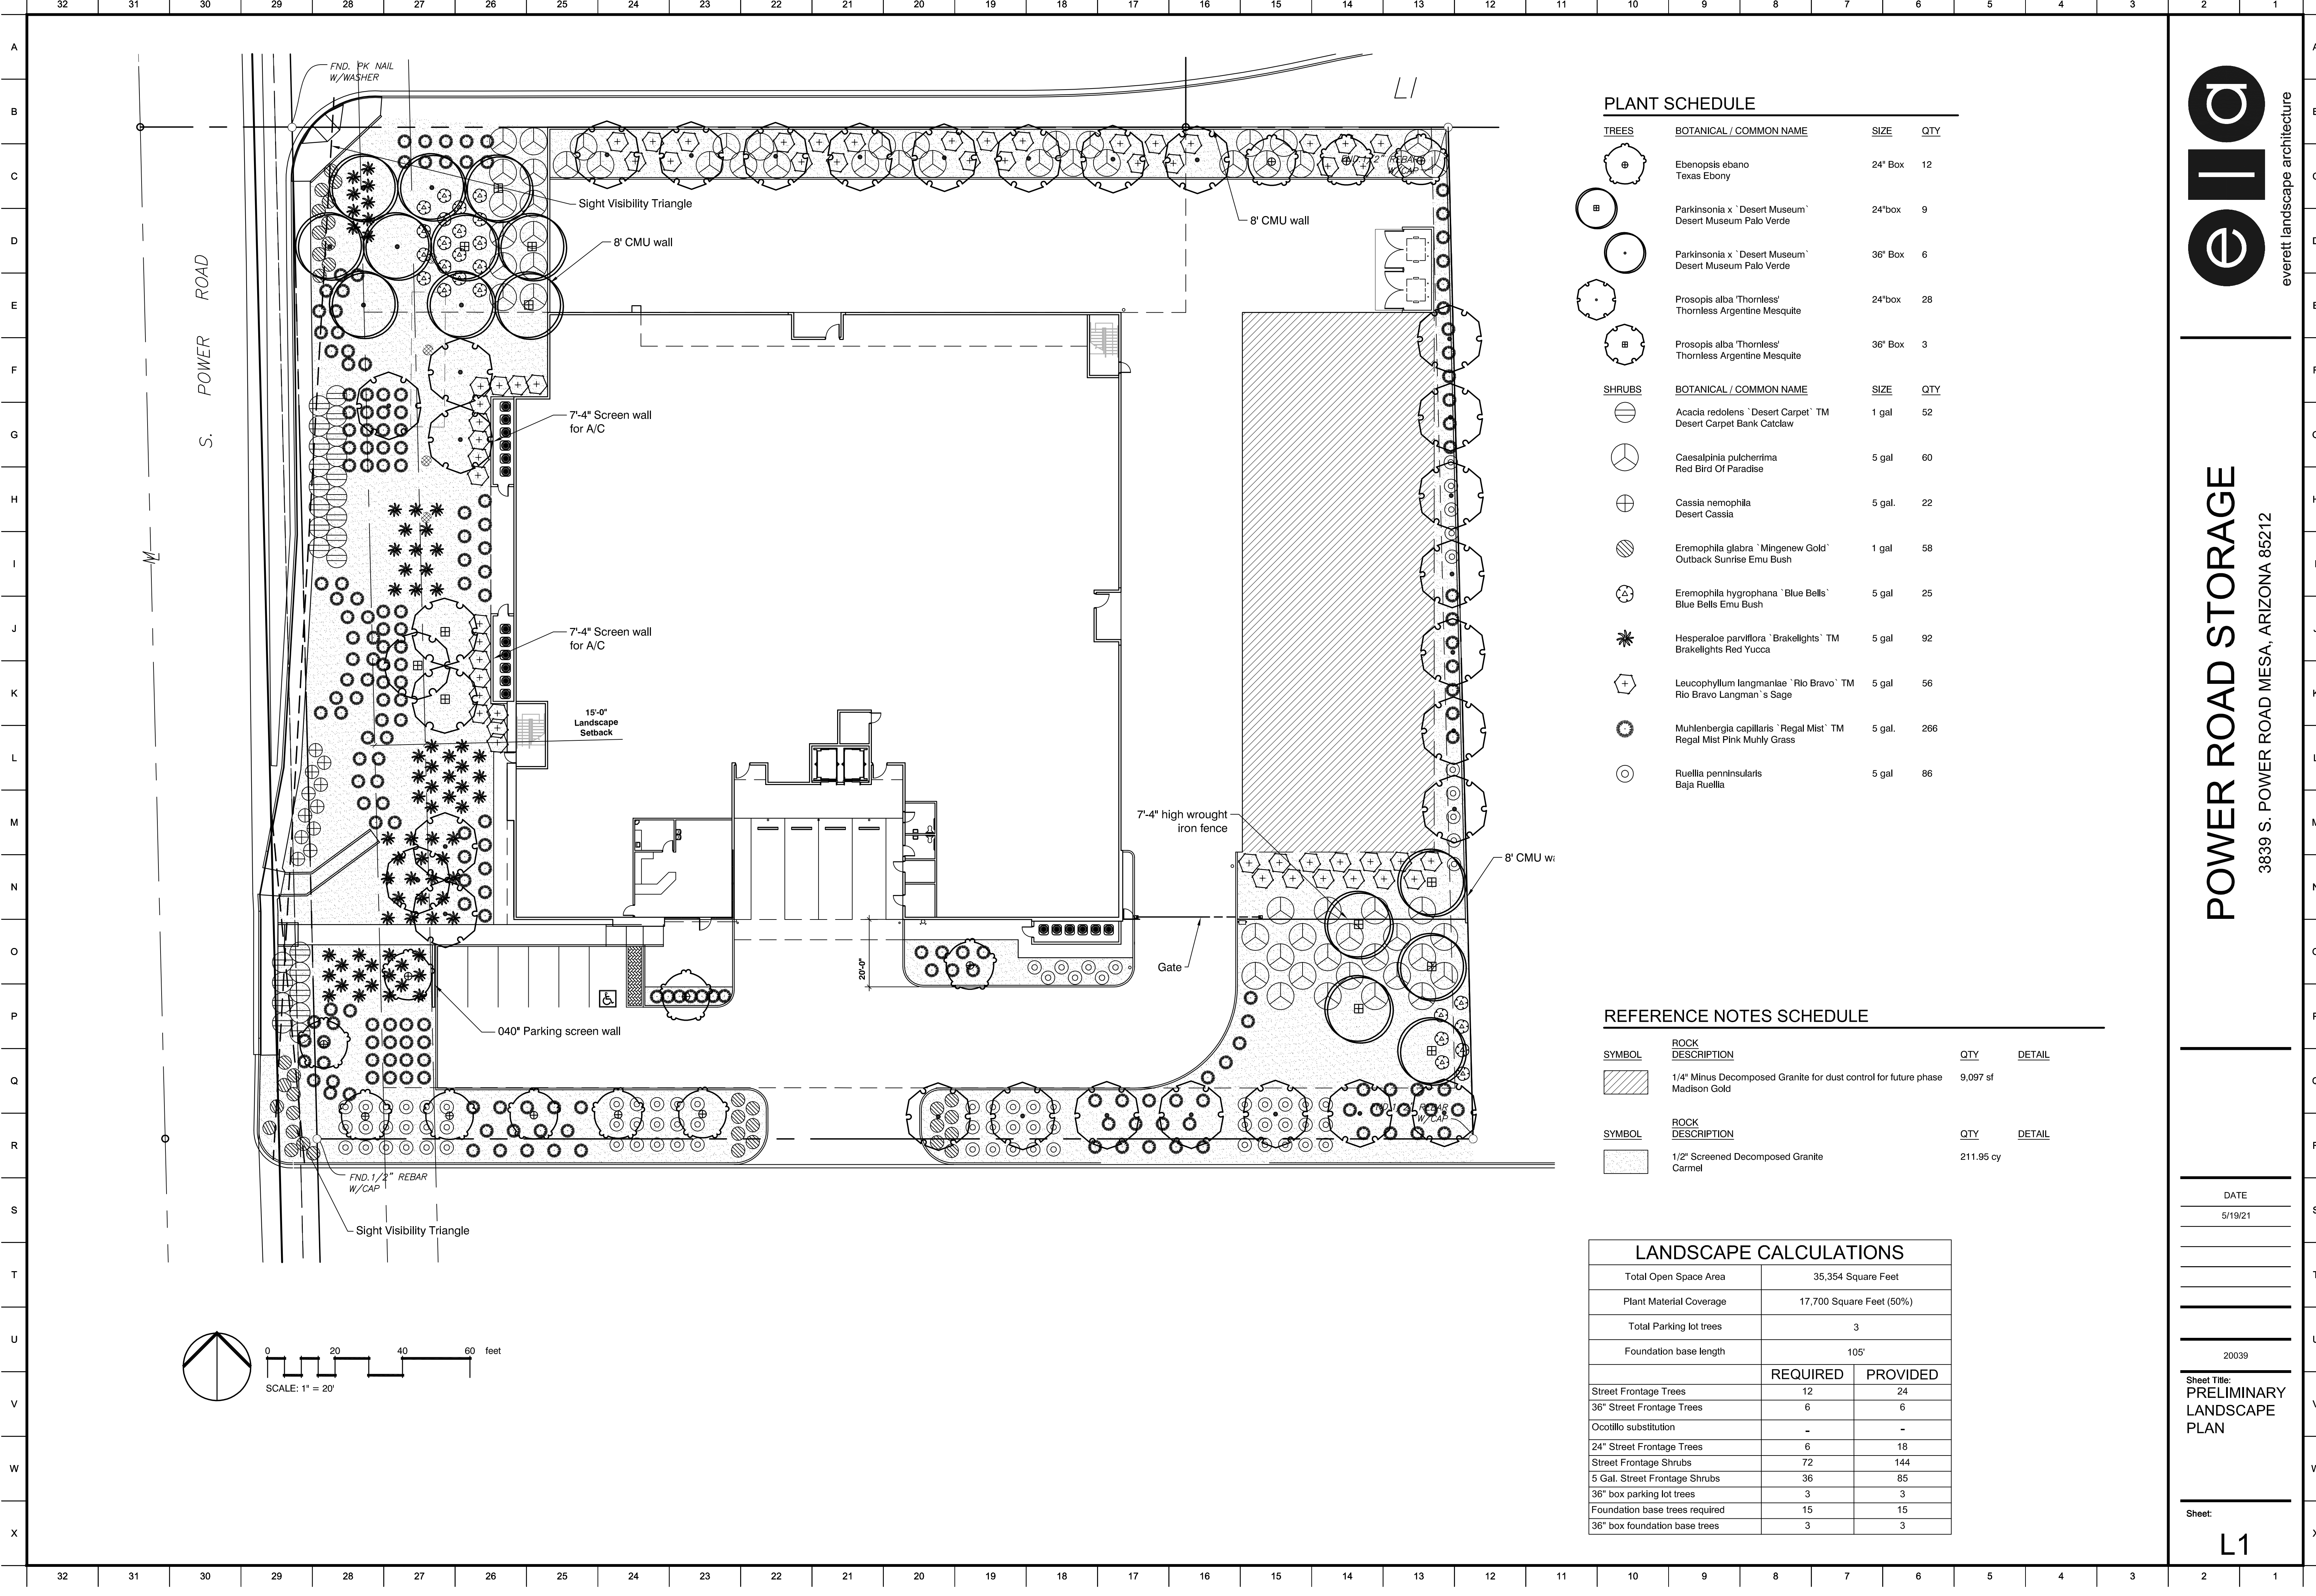
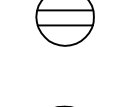
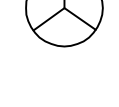
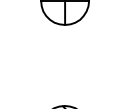
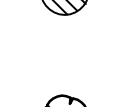
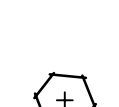
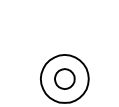


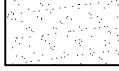

PLANT SCHEDULE


TREES	BOTANICAL / COMMON NAME	SIZE	QTY
	Ebenopsis ebano Texas Ebony	24" Box	12
	Parkinsonia x `Desert Museum` Desert Museum Palo Verde	24"box	9
	Parkinsonia x `Desert Museum` Desert Museum Palo Verde	36" Box	6
	Prosopis alba `Thornless` Thornless Argentine Mesquite	24"box	28
	Prosopis alba `Thornless` Thornless Argentine Mesquite	36" Box	3
SHRUBS	BOTANICAL / COMMON NAME	SIZE	QTY
	Acacia redolens `Desert Carpet` TM Desert Carpet Bank Catclaw	1 gal	52
	Caesalpinia pulcherrima Red Bird Of Paradise	5 gal	60
	Cassia nemophila Desert Cassia	5 gal.	22
	Eremophila glabra `Mingenew Gold` Outback Sunrise Emu Bush	1 gal	58
	Eremophila hygrophana `Blue Bells` Blue Bells Emu Bush	5 gal	25
	Hesperaloe parviflora `Brakelights` TM Brakelights Red Yucca	5 gal	92
	Leucophyllum langmaniae `Rio Bravo` TM Rio Bravo Langman's Sage	5 gal	56
	Muhlenbergia capillaris `Regal Mist` TM Regal Mist Pink Muhly Grass	5 gal.	266
	Ruellia penninsularis Baja Ruellia	5 gal	86

REFERENCE NOTES SCHEDULE

SYMBOL	ROCK DESCRIPTION	QTY	DETAIL
	1/4" Minus Decomposed Granite for dust control for future phase Madison Gold	9,097 sf	
SYMBOL	ROCK DESCRIPTION	QTY	DETAIL
	1/2" Screened Decomposed Granite Carmel	211.95 cy	

LANDSCAPE CALCULATIONS

Total Open Space Area	35,354 Square Feet	
Plant Material Coverage	17,700 Square Feet (50%)	
Total Parking lot trees	3	
Foundation base length	105'	
	REQUIRED	PROVIDED
Street Frontage Trees	12	24
36" Street Frontage Trees	6	6
Ocotillo substitution	-	-
24" Street Frontage Trees	6	18
Street Frontage Shrubs	72	144
5 Gal. Street Frontage Shrubs	36	85
36" box parking lot trees	3	3
Foundation base trees required	15	15
36" box foundation base trees	3	3

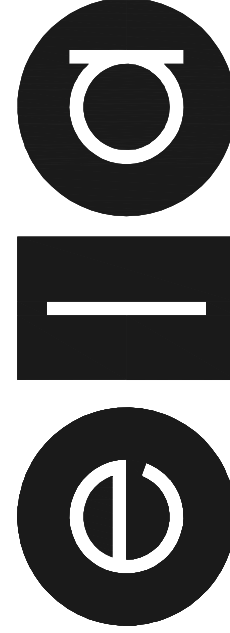

everett landscape architecture

POWER ROAD STORAGE

3839 S. POWER ROAD MESA, ARIZONA 85212

DATE
5/19/21

20039

Sheet Title:
PRELIMINARY
LANDSCAPE
PLAN

Sheet:

L1