


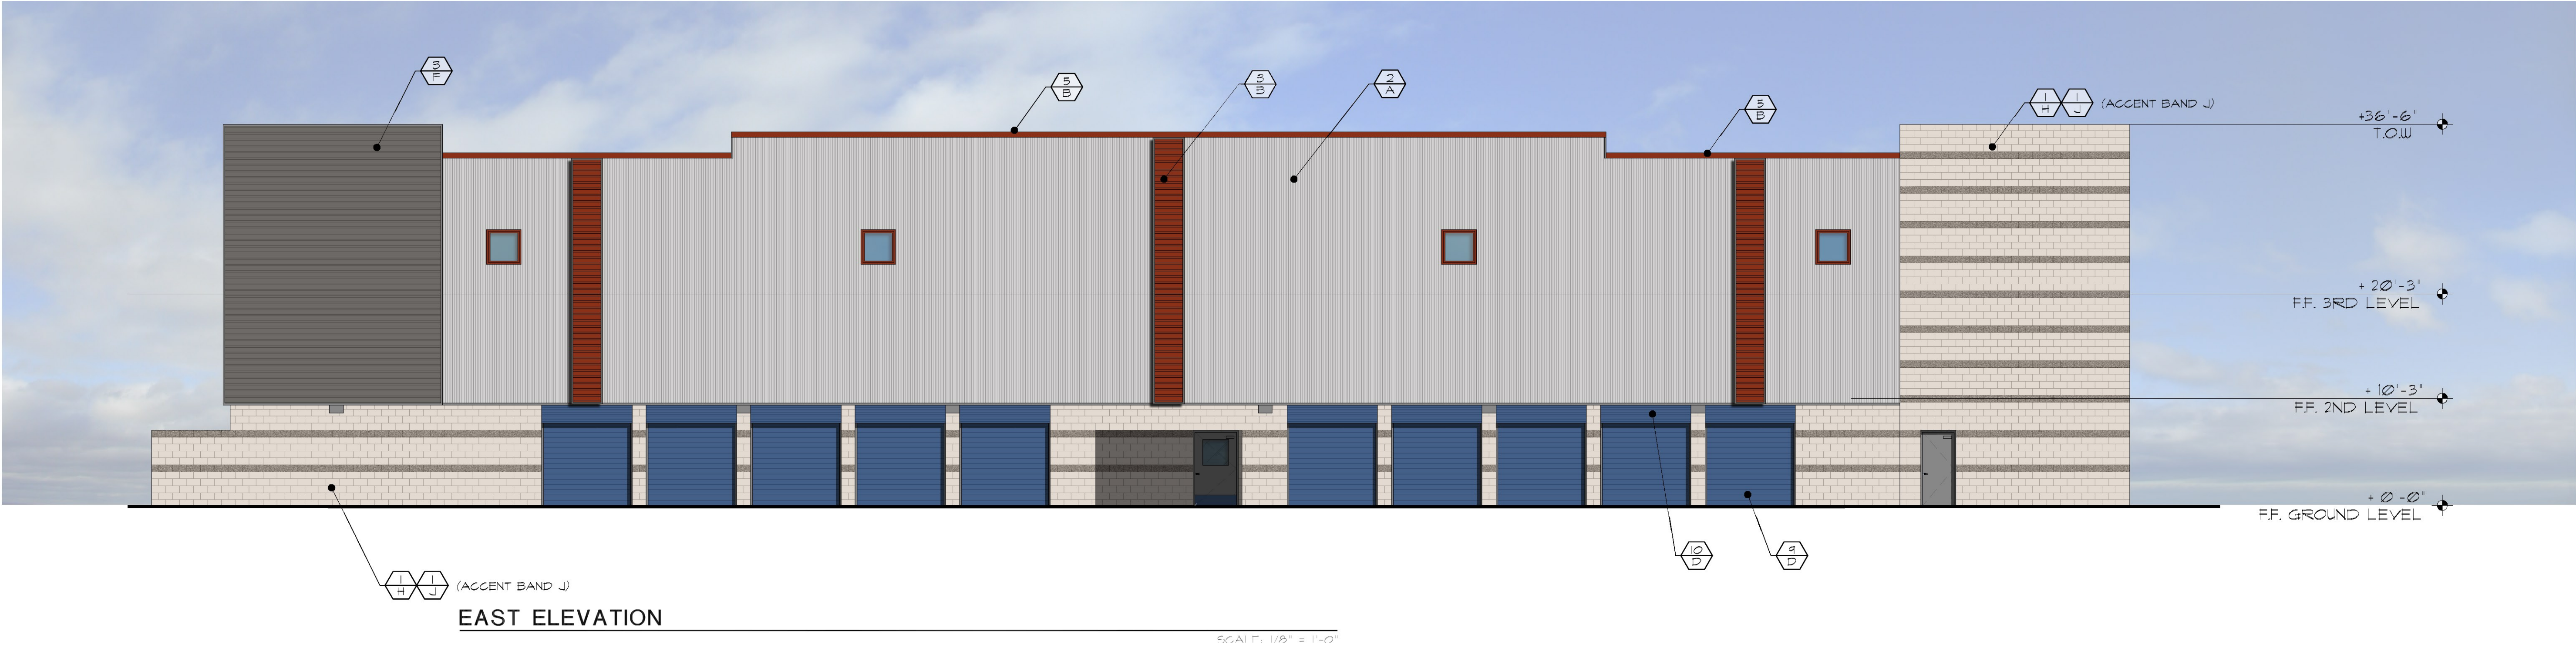

MATERIAL SCHEDULE	
MATERIALS	COLORS
1. 8 x 8 x 16 SMOOTH CMU RUNNING BOND SOLID GROUT FULL HEIGHT	A. GALVALUME (McELROY METAL)
2. 'McELROY METAL' CORRUGATED MULTI-COR PANEL	B. COOL TERRA-COTTA (McELROY METAL)
3. 'McELROY METAL' MEGA-RIB PANEL (HORIZONTAL)	C. COOL REGAL BLUE (McELROY METAL)
4. 'McELROY METAL' STANDING SEAM METAL ROOF PANELS	D. ROYAL BLUE (JANUS) or PAINT TO MATCH
5. METAL PARAPET COPING	E. CLEAR ANODIZED
6. CONTINUOUS METAL GUTTER (FACTORY PAINTED)	F. SLATE GRAY (McELROY METAL)
7. DOWNSPOUT TO GUTTER	G. MANUFACTURER FINISH
8. ALUMINUM AND GLASS STOREFRONT SYSTEM	H. BEHR PAINTS WHITE LIE MQ3-55
9. 'JANUS' ROLL-UP DOOR (SIZE PER SCHEDULE)	J. BEHR PAINTS LILAC FIELDS HDC-AC-26A
10. 'JANUS' ROLL-UP DOOR CLOSURE PANEL	K.
11. DECORATIVE LIGHT FIXTURE	L.
12. SURFACE-MOUNTED SIGNAGE	M.
13. METAL FASCIA	
14. METAL DOOR	
15. BREAK METAL OVER STEEL COLUMN	
16. McELROY METAL FLAT METAL PANEL	
17. METAL AWNING	
18. 8 x 8 x 16 SMOOTH CMU STACK BOND SOLID GROUT FULL HEIGHT	

Architectural Concepts

68851 Calle Monforte
Cathedral City, California
92234
Phone (480) 734-1687
Em archconcepts52@gmail.com

ARC SERVICES INC.

14010 N. SUSSEX PLACE
Fountain Hills, Arizona 85268

phone (480)-837-0761
em pgollone@arcservicesinc.com

All reports, plans, specifications, computer files, field data, notes and other documents and instruments prepared by the design professional as instruments of service shall remain the property of the design professional. The design professional shall retain all common law, statutory and other reserved rights, including the copyright thereto.

seal

POWER ROAD
SELF STORAGE
3839 SOUTH POWER ROAD
MESA, ARIZONA

Title: PRELIMINARY ELEVATIONS

Date: 03/01/21

Project number: PRS01

Drawn by: RL

Checked by: BS

CAD file:

☒ Design Development

☐ Progress Const. Docs.

☐ City Submittal

☐ Bid Package

☐ Construction Issue

☐ Record Drawings

Sheet Number:

DD1



MATERIAL SCHEDULE X X MATERIAL COLOR	
MATERIALS	COLORS
1. 8 x 8 x 16 SMOOTH CMU RUNNING BOND SOLID GROUT FULL HEIGHT 2. 'McELROY METAL' CORRUGATED MULTI-COR PANEL 3. 'McELROY METAL' MEGA-RIB PANEL (HORIZONTAL) 4. 'McELROY METAL' STANDING SEAM METAL ROOF PANELS 5. METAL PARAPET COPING 6. CONTINUOUS METAL GUTTER (FACTORY PAINTED) 7. DOWNSPOUT TO GUTTER 8. ALUMINUM AND GLASS STOREFRONT SYSTEM 9. 'JANUS' ROLL-UP DOOR (SIZE PER SCHEDULE) 10. 'JANUS' ROLL-UP DOOR CLOSURE PANEL 11. DECORATIVE LIGHT FIXTURE 12. SURFACE-MOUNTED SIGNAGE 13. METAL FASCIA 14. METAL DOOR 15. BREAK METAL OVER STEEL COLUMN 16. McELROY METAL FLAT METAL PANEL 17. METAL AWNING 18. 8 x 8 x 16 SMOOTH CMU STACK BOND SOLID GROUT FULL HEIGHT	A. GALVALUME (McELROY METAL) B. COOL TERRA-COTTA (McELROY METAL) C. COOL REGAL BLUE (McELROY METAL) D. ROYAL BLUE (JANUS) or PAINT TO MATCH E. CLEAR ANODIZED F. SLATE GRAY (McELROY METAL) G. MANUFACTURER FINISH H. BEHR PAINTS WHITE LIE MQ3-B5 J. BEHR PAINTS LILAC FIELDS HDC-AC-26A K. L. M. ALL PAINTS AND FINISHES PER MANUFACTURER UNLESS NOTED OTHERWISE

Architctural
Concepts

68851 Calle Monforte
Cathedral City, California
92234
Phone (480) 734-1687
Em archconcepts52@gmail.com

A R C H I T E C T U R A L
S E R V I C E S
I N C .
14010 N. SUSSEX PLACE
Fountain Hills, Arizona 85268
phone (480)-837-0761
em pgollone@arcservicesinc.com

All reports, plans, specifications, computer files, field data,
notes and other documents and instruments prepared by
the design professional as instruments of service shall
remain the property of the design professional. The design
professional shall retain all common law, statutory and other
reserved rights, including the copyright thereto

seal

ARCHITECT
CATHEDRAL CITY, CALIFORNIA
34312
WILLIAM J.
SCHROEDER
104 Signed 12.31.21
ARIZONA U.S.A.
EXP. 12.31.21

POWER ROAD
SELF STORAGE
3839 SOUTH POWER ROAD
MESA, ARIZONA

Title: PRELIMINARY
ELEVATIONS
Date: 03/01/21
Project number: PRS01
Drawn by: RL
Checked by: BS
CAD file:

Design Development

Progress Const. Docs.

City Submittal

Bid Package

Construction Issue

Record Drawings

Sheet Number:
DD2