

SANTAN
COMMERCE
COURT
INDUSTRIAL
CONDOMINIUMS

6859 EAST
REMBRANDT AVE.

MESA
ARIZONA

04 - 06 - 06

06 - 05 - 06
CITY COMMENTS

BLDG. 1



LGE

DESIGN BUILD

740 N. 52nd St.
PHOENIX, ARIZONA

(480) 966-4001

A7.1
OF 23

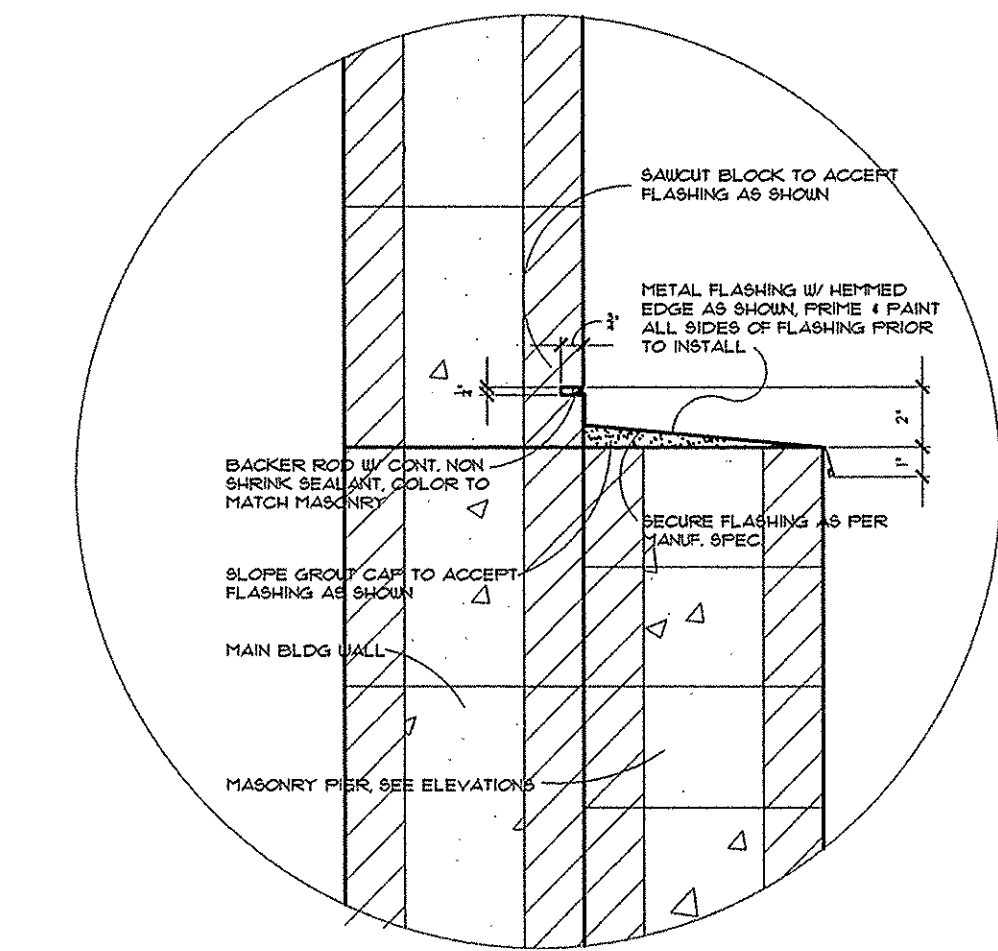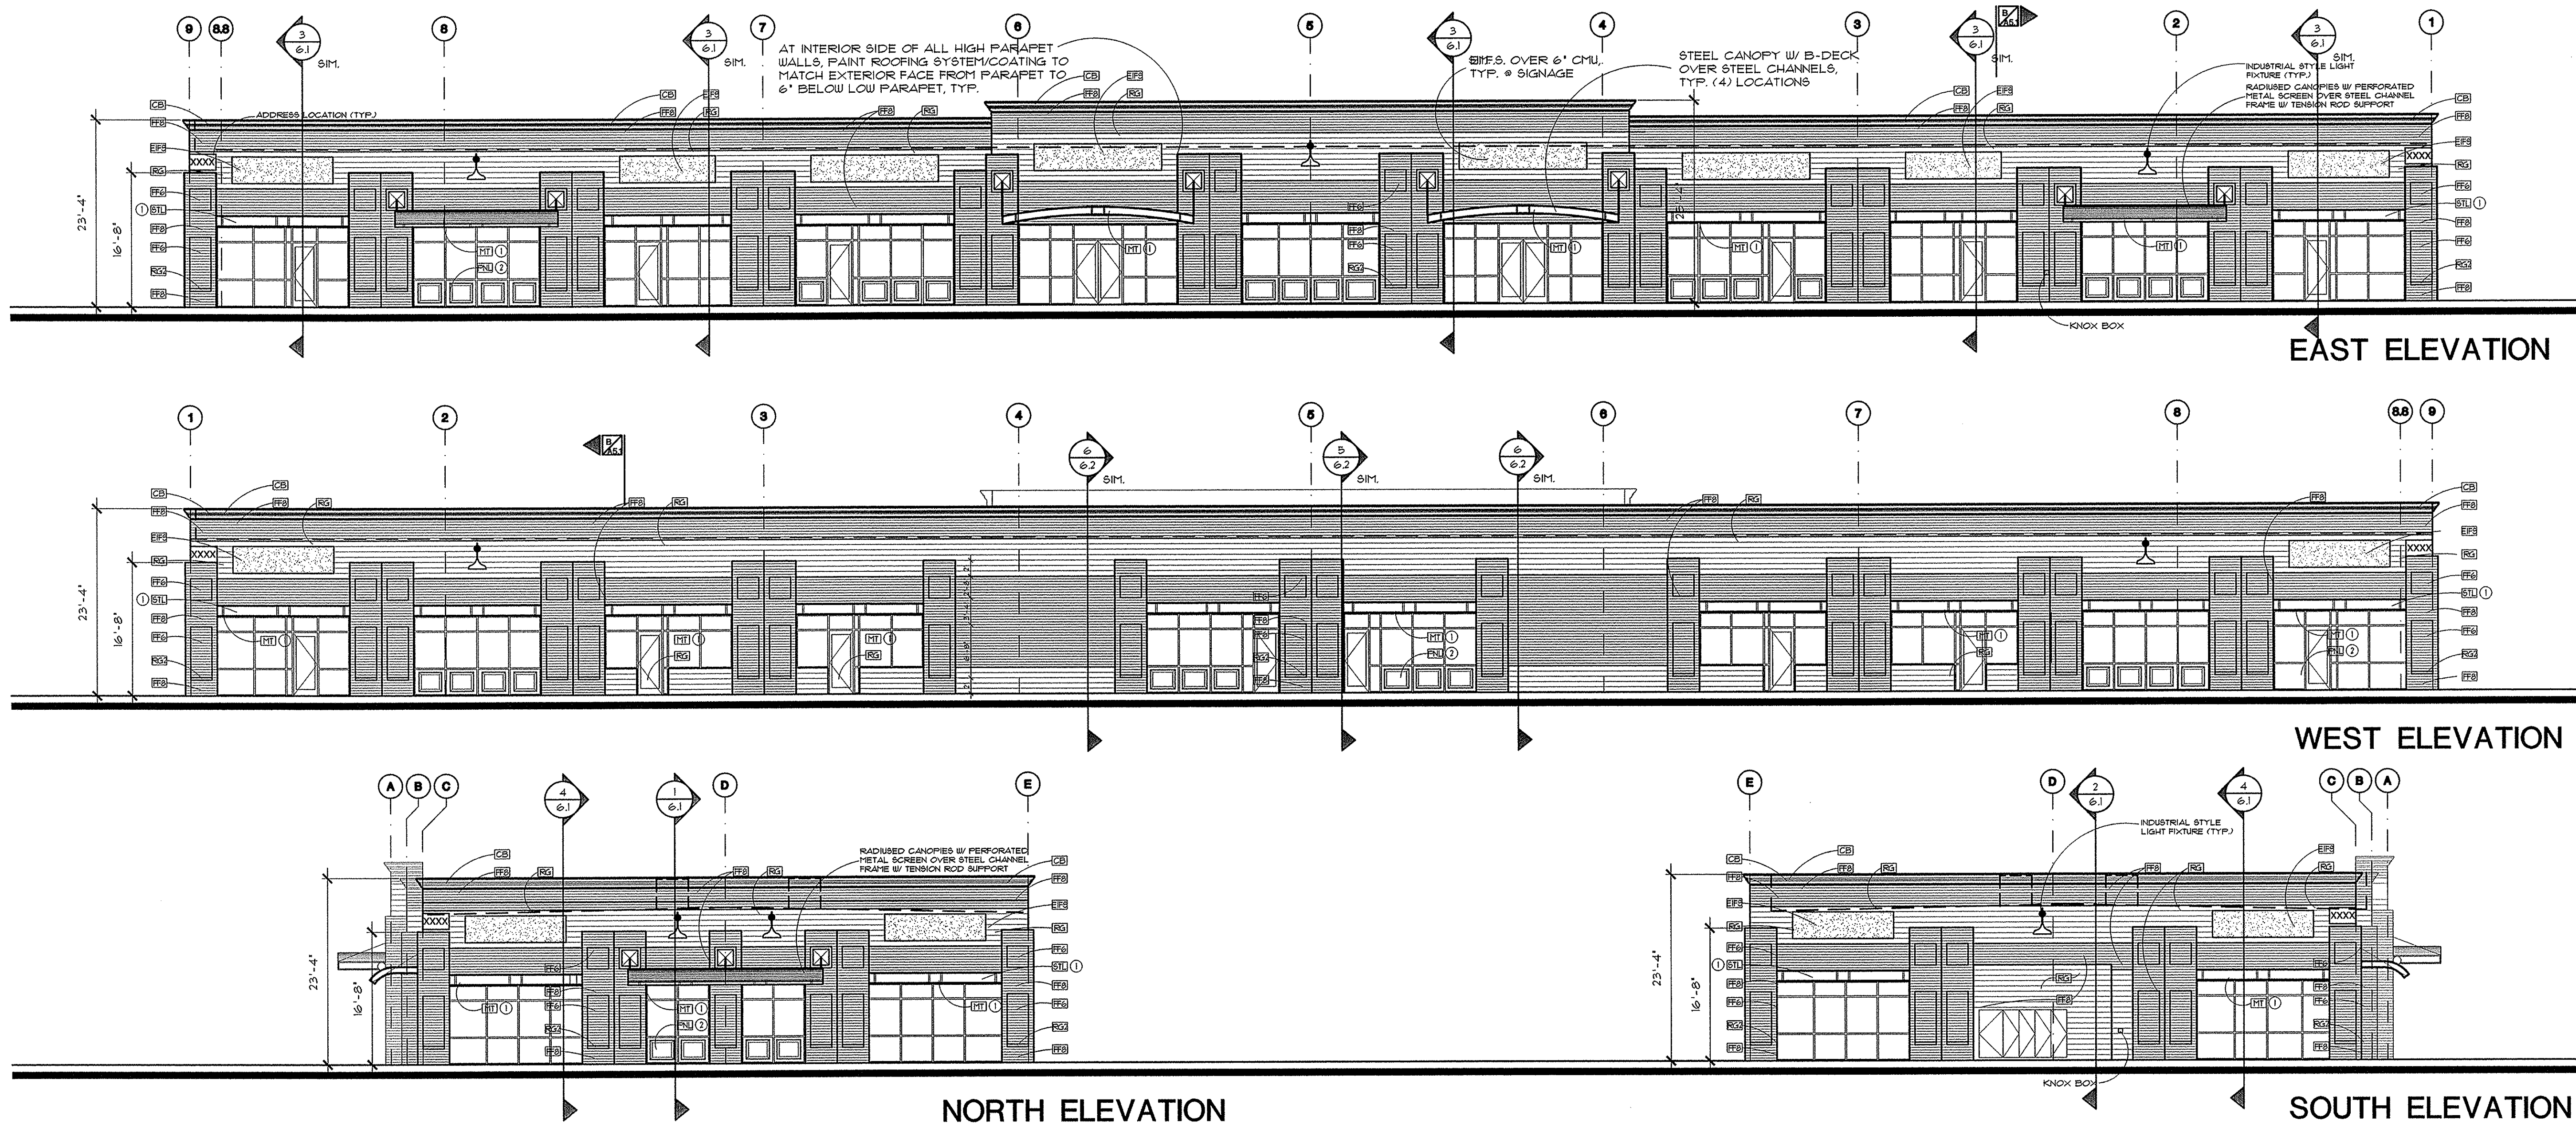

1 FLASHING @ CMU PIERS

MASONRY SEALER SPEC

ALL MASONRY BATCH RUNS TO HAVE 'DRY BLOCK' ADDITIVE ADDED AS PER (W.R. GRACE) MANUFACTURE SPEC AT THE BLOCK PLANT TYP. FOR ALL BLDGS. ALSO 'DRY BLOCK' TO BE ADDED TO ALL MORTAR PER MANUFACTURER SPEC. FOR ALL BLDGS.

1234
1 101 - 105
12" STROKE

TYPICAL ADDRESS MARKER

REFER TO CITY OF MESA STD DTL FPD 901-2 FOR MORE INFORMATION

GENERAL NOTES

1. SEE STRUCTURAL DRAWINGS FOR LINTEL INFORMATION.

MATERIAL KEY

MATERIAL	DESCRIPTION
FFB	FOUNDERS FINISH 6x4x16 CMU w/ INT. COLOR 'MARICOPA' BY SUPERLITE
FFR	FOUNDERS FINISH 6x4x16 CMU w/ INT. COLOR- AUTUMN BLEND BY SUPERLITE
RG	REGULAR STRUCK 8x8x16 CMU w/ INT. COLOR- MARICOPA BY SUPERLITE
RG2	REGULAR STRUCK 10x8x16 CMU SILL BLOCK BY SUPERLITE
CB	8x8x16 CORNICE BLOCK w/ INT. COLOR- BLK BY SUPERLITE
EFS	EFS OVER REGULAR STRUCK 6x8x16 CMU INT. COLOR EFS TO MATCH MARICOPA
FIN	DECORATIVE INSET PANELING
MT	METAL CANOPY
STL	STEEL LINTEL

2" MINIMUM LETTER THICKNESS
3/4" STROKE

SUITE #'S PER C.O.M. DESIGNATION. #'S SHOWN ARE FOR REFERENCE ONLY. SEE FLOOR PLAN

COLOR KEY

COLOR	COLOR	MFR / COLOR NO.
(1)	BURNT CRIMSON	DUNN EDWARDS / SP 165
(2)	ROSEWOOD	DUNN EDWARDS / SP 126
(3)	MARICOPA	SUPERLITE - INTEGRAL COLOR CMU
(4)	AUTUMN BLEND	SUPERLITE - INTEGRAL COLOR CMU

- PANTHER TO PROVIDE A THREE COLOR SCHEME WITH ALL DECORATIVE BANDS MASKED AND PAINTED IN COLORS AS SELECTED BY ARCHITECT.
- PANTHER TO PREPARE MASONRY BLOCK OR OTHER SAMPLES WITH APPROPRIATE COLOR TO BE APPROVED BY THE OWNER PRIOR TO APPLICATION ON BUILDING FACADES
- CAULK FOR NATURALLY SEALED PROJECTS TO MATCH ADJACENT CMU COLOR - NO WHITE OR OFF WHITE COLORS

GLAZING KEY

MATERIAL	MATERIAL	COLOR / FINISH
FRAMES	ALUM. SF.	CENTER GLAZED PAINTED (2)
EXTERIOR GLASS	1" INSULATED	SOLAR COOL - BRONZE
INTERIOR GLASS	1/4"	CLEAR
DOOR GLASS	1/4"	SOLAR COOL - BRONZE

- 'S' AT WINDOW LOCATIONS INDICATES SPANDREL PANELS
- SEE WINDOW TYPES FOR LOCATIONS OF TEMPERED GLASS.

EXTERIOR ELEVATIONS

3/32" = 1' - 0"